




Datum 205.00
Site Section A P13

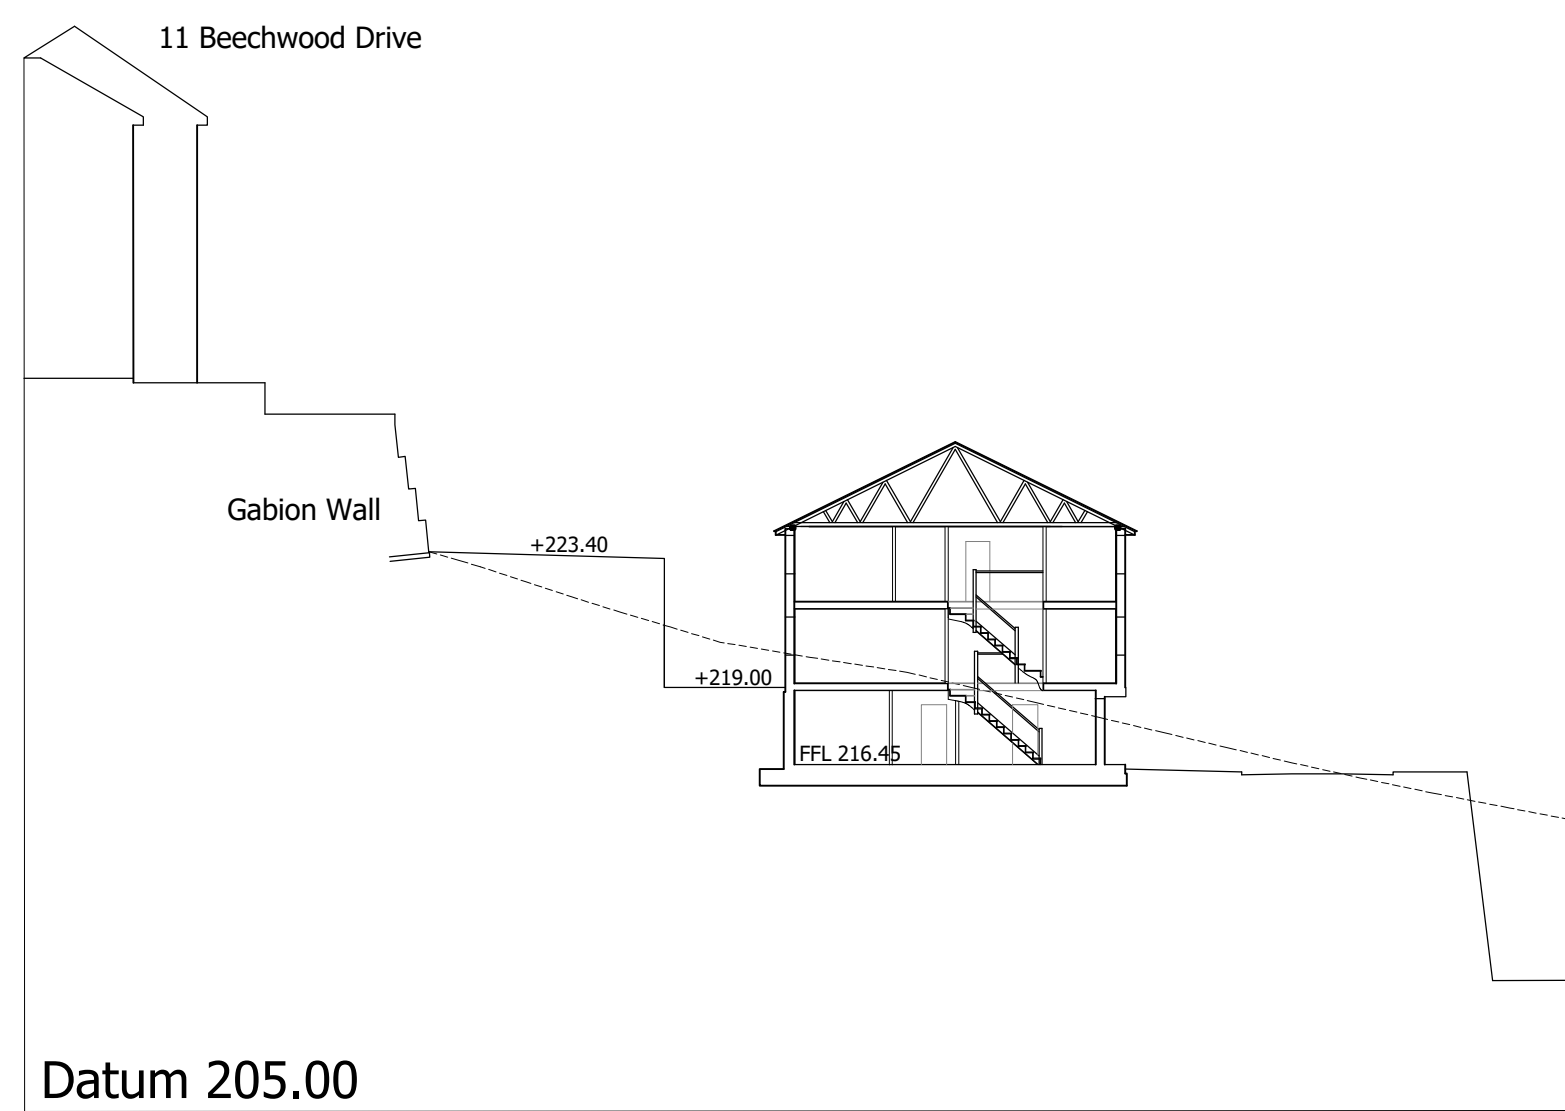


Datum 205.00
Site Section D P18 and P19

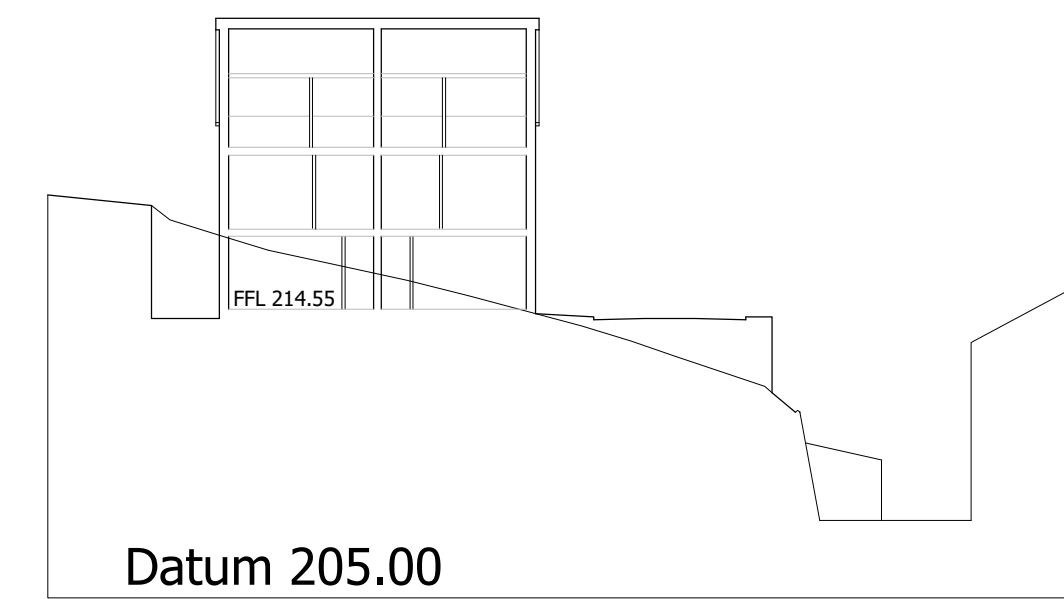


Datum 205.00
Site Section G P24 and P25

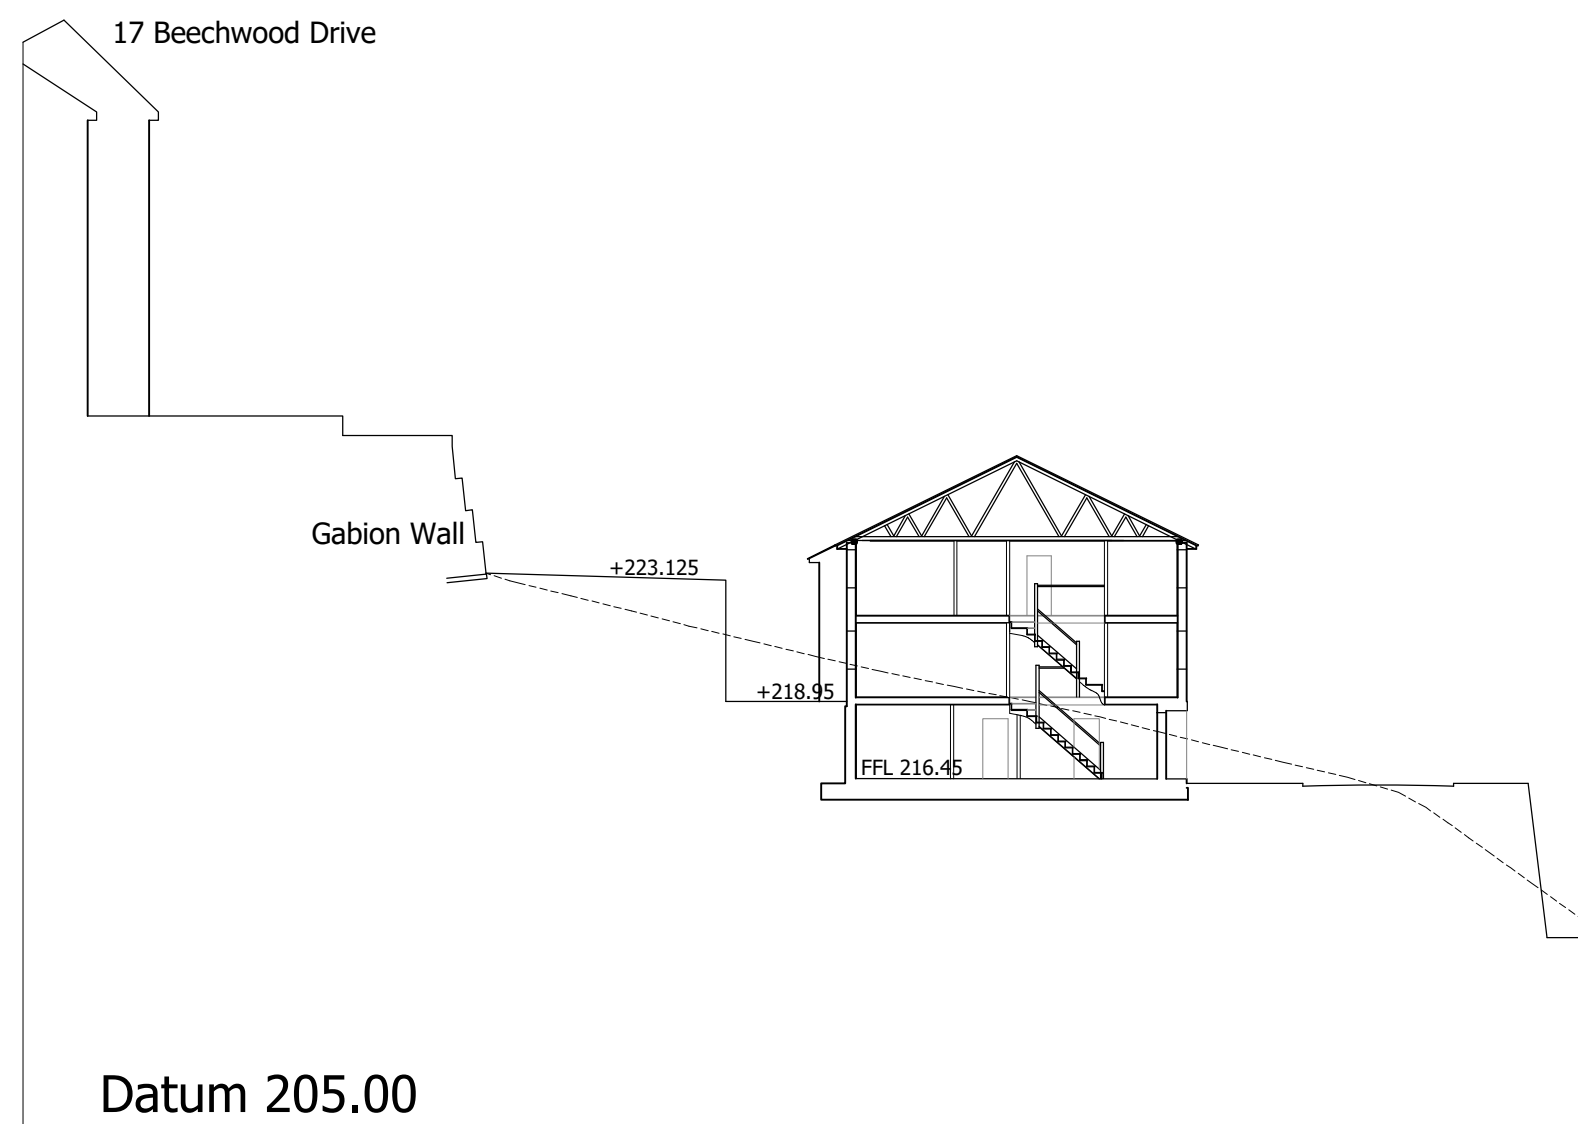


Datum 205.00
Site Section B P14 and P15

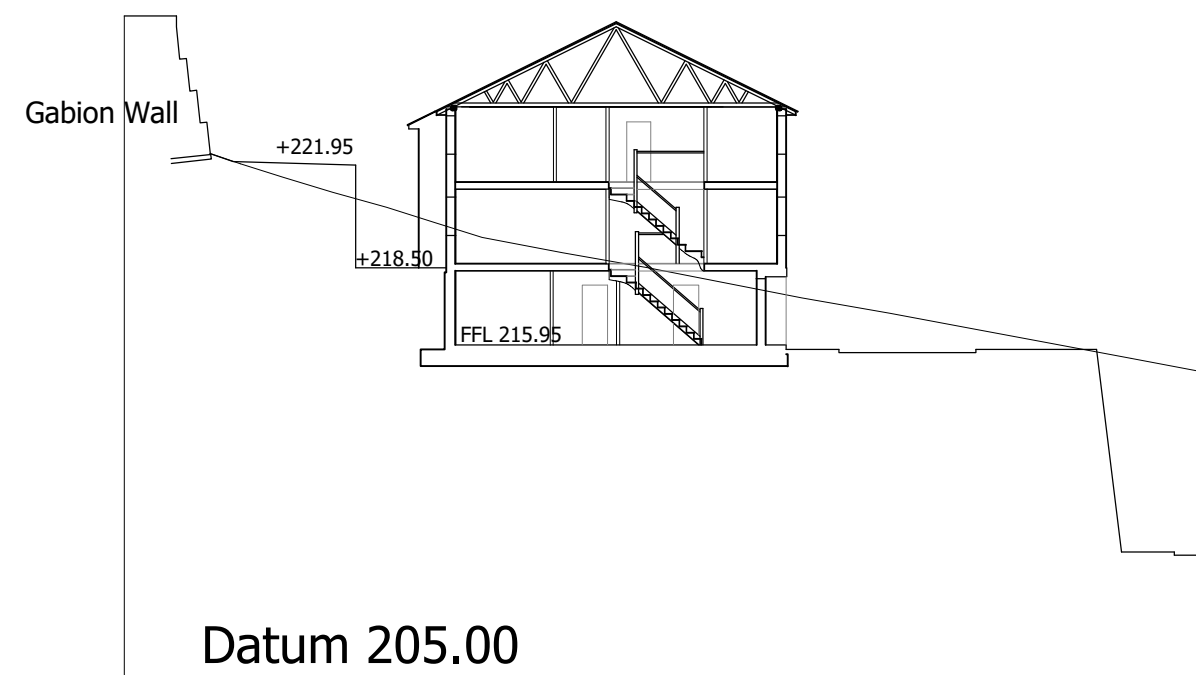


Datum 205.00
Site Section E P20 and P21

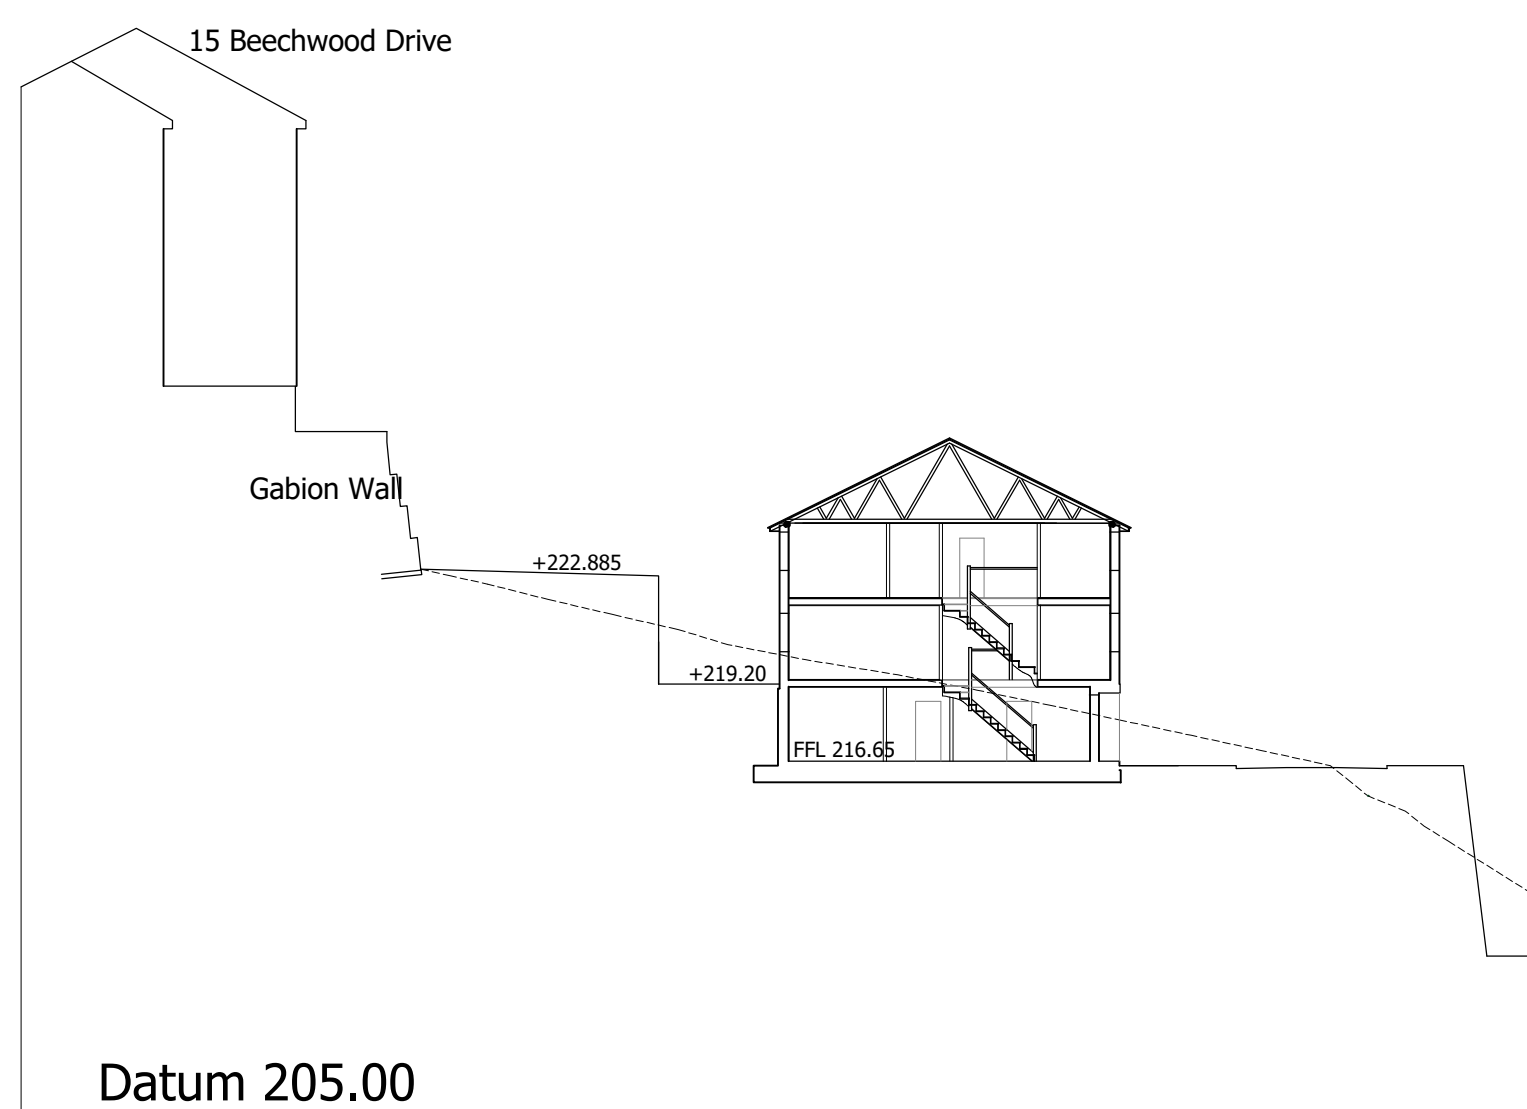

Datum 205.00
Site Section C P16 and P17

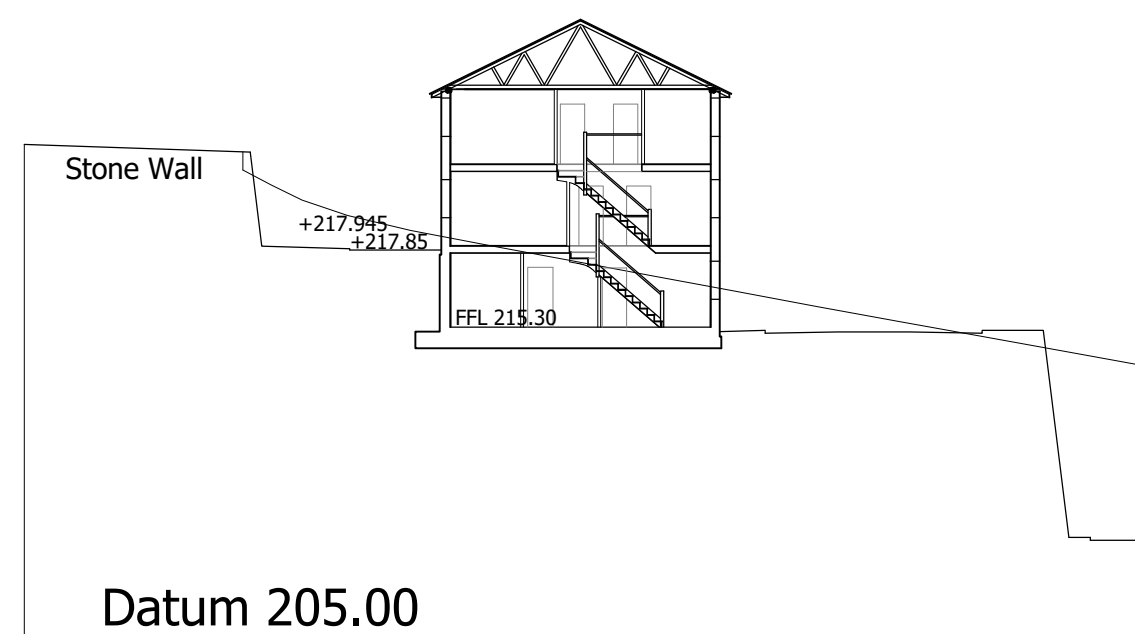

Datum 205.00
Site Section F P22 and P23

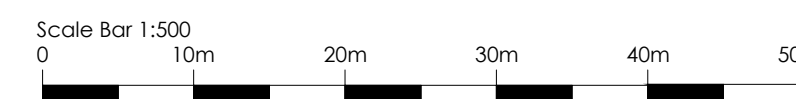

Rev.	Notes.	Date.	By.
A	Retaining wall amended	27.07.2023	ARC

This drawing is the property of WhiteleyEaves Ltd, and the copyright is reserved. Therefore this drawing is not to be copied or disclosed by any unauthorised persons without the prior consent of WhiteleyEaves Ltd. Do not scale from this drawing.

WHITELEYEAVES PROPERTY & CONSTRUCTION CONSULTANTS	
<small>Hollinwood Business Centre, Albert Street, Oldham, OL8 3GL T: 0161 393 8417 E: info@whiteleyeaves.co.uk W: www.whiteleyeaves.co.uk</small>	
CLIENT	KMM HOMES LTD
JOB NUMBER	604
DATE	05.07.2023
DRAWING NAME	SITE SECTION
SCALE DRAWN:	1:250/ 1:500
PAGE SIZE	A1
REVISION	A
DRAWING NUMBER	SO 103
ADDRESS	PROSPECT HOUSE, STOCKPORT ROAD, MOSSLEY OL5 0QY
NOTES
DRAWN BY:	CHECKED BY: