



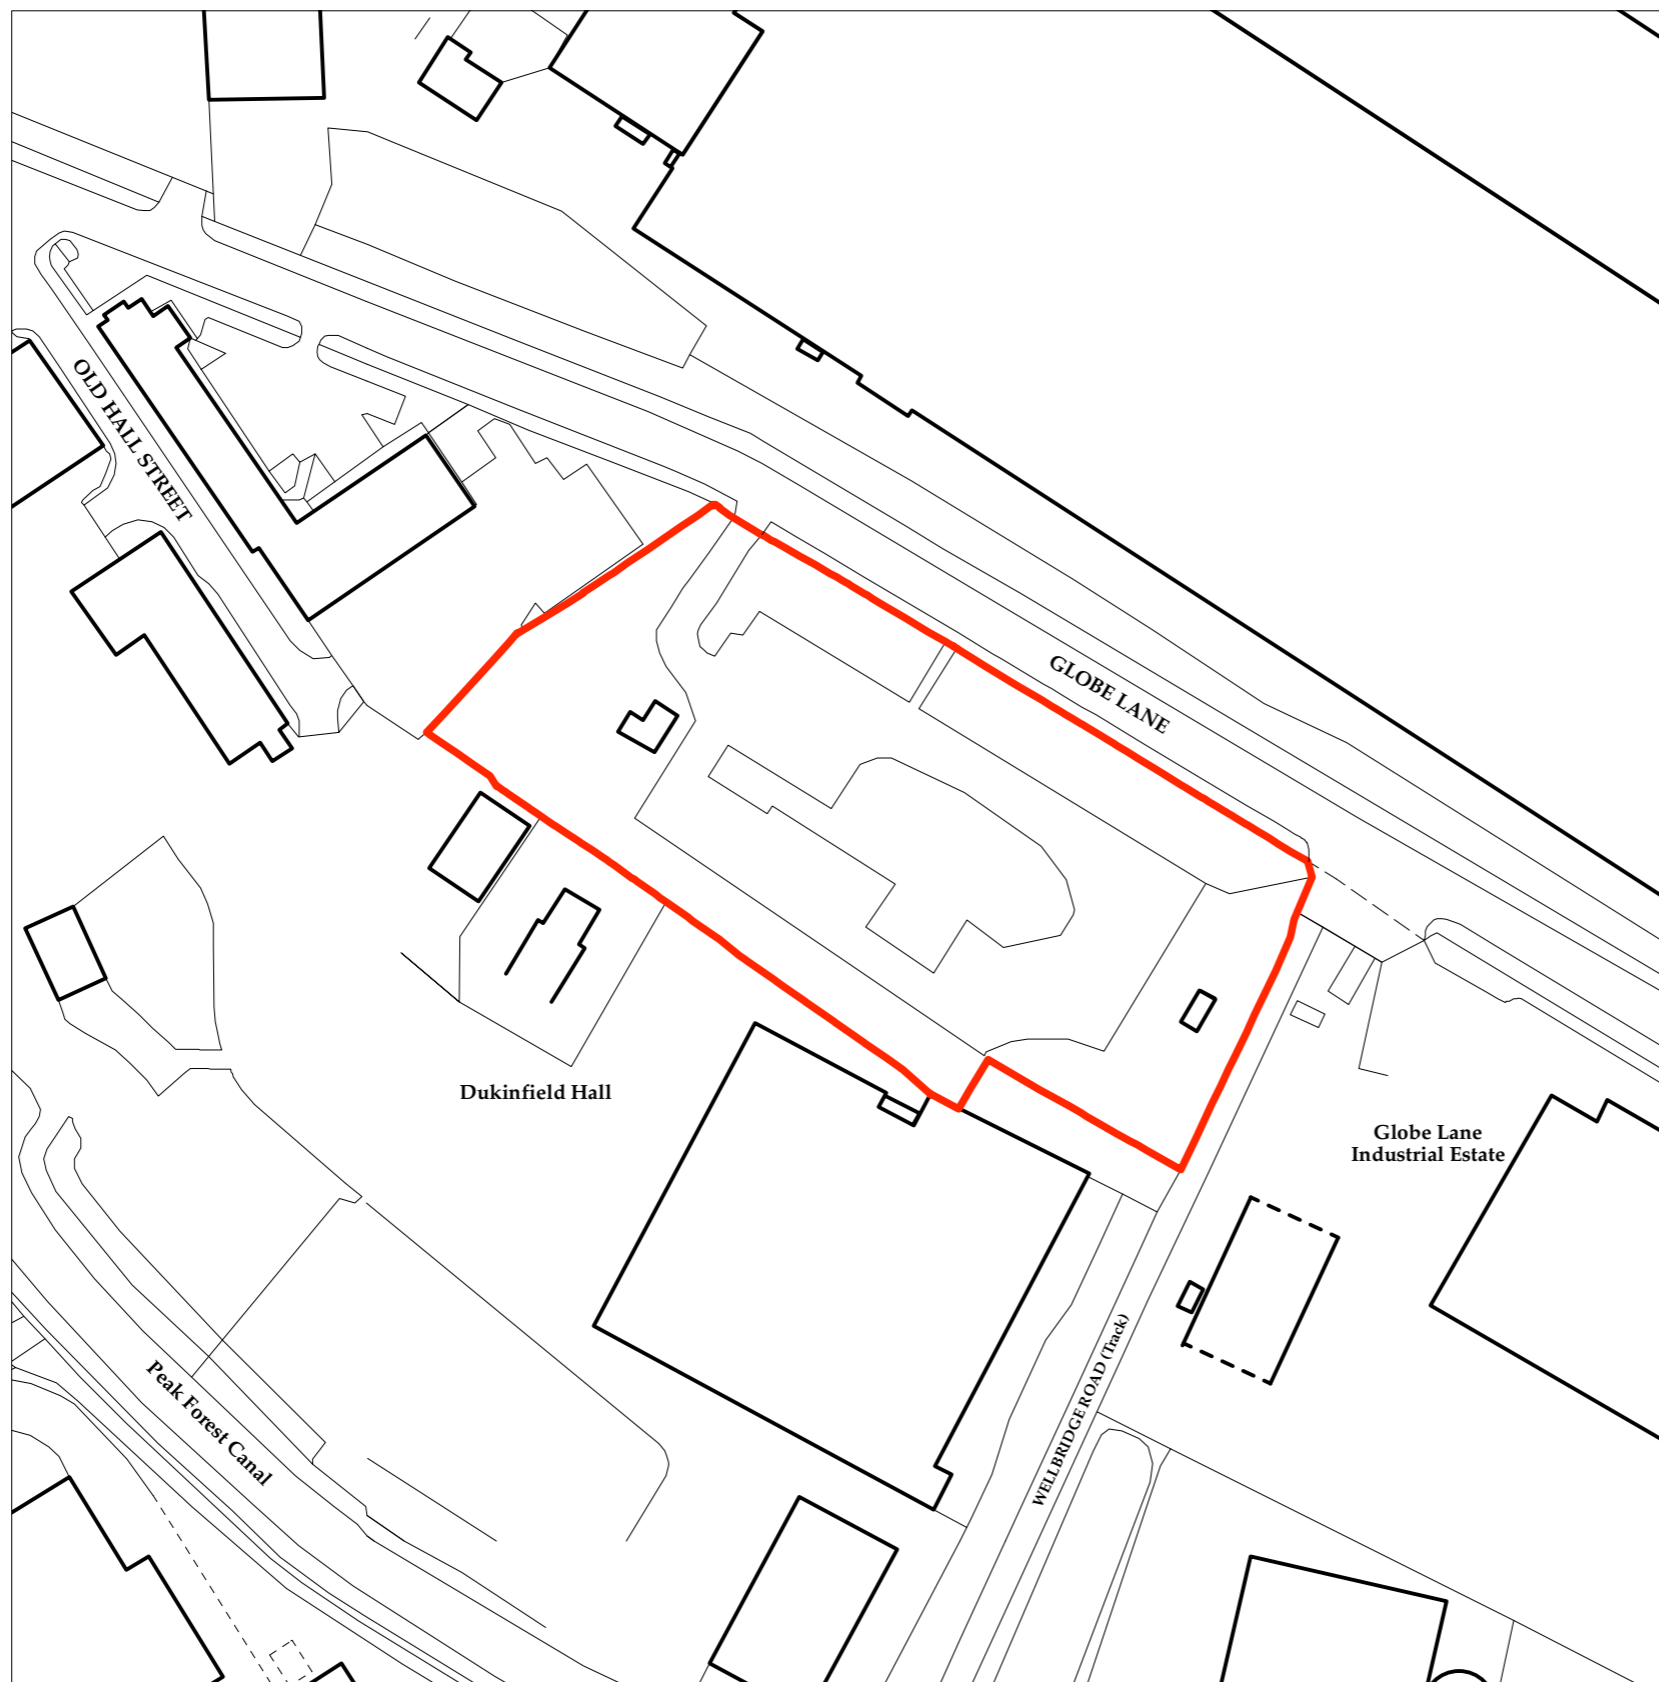

### 522 Globe Lane

ARCHITECTURAL EMPORIUM Ltd  
EMAIL: mail@architectural-emporium.co.uk  
WEB: www.architectural-emporium.co.uk  
ADDRESS: 13 Hope St, Liverpool, L1 9BQ  
PHONE: +44 (0)151 363 0000

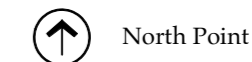

Rev\*: Planning Issue

	For: <b>Approval</b>
Checked By: <b>AJ</b>	Drawn By: <b>MS</b>
	Scale: <b>1:1250</b>
	Paper Size: <b>A3</b>
	Job: <b>522 Globe Lane</b>

## 0.010\_Rev

First Issue: 31.10.22

Site Location Plan