




1 Kiosk Type 3 Elevation A

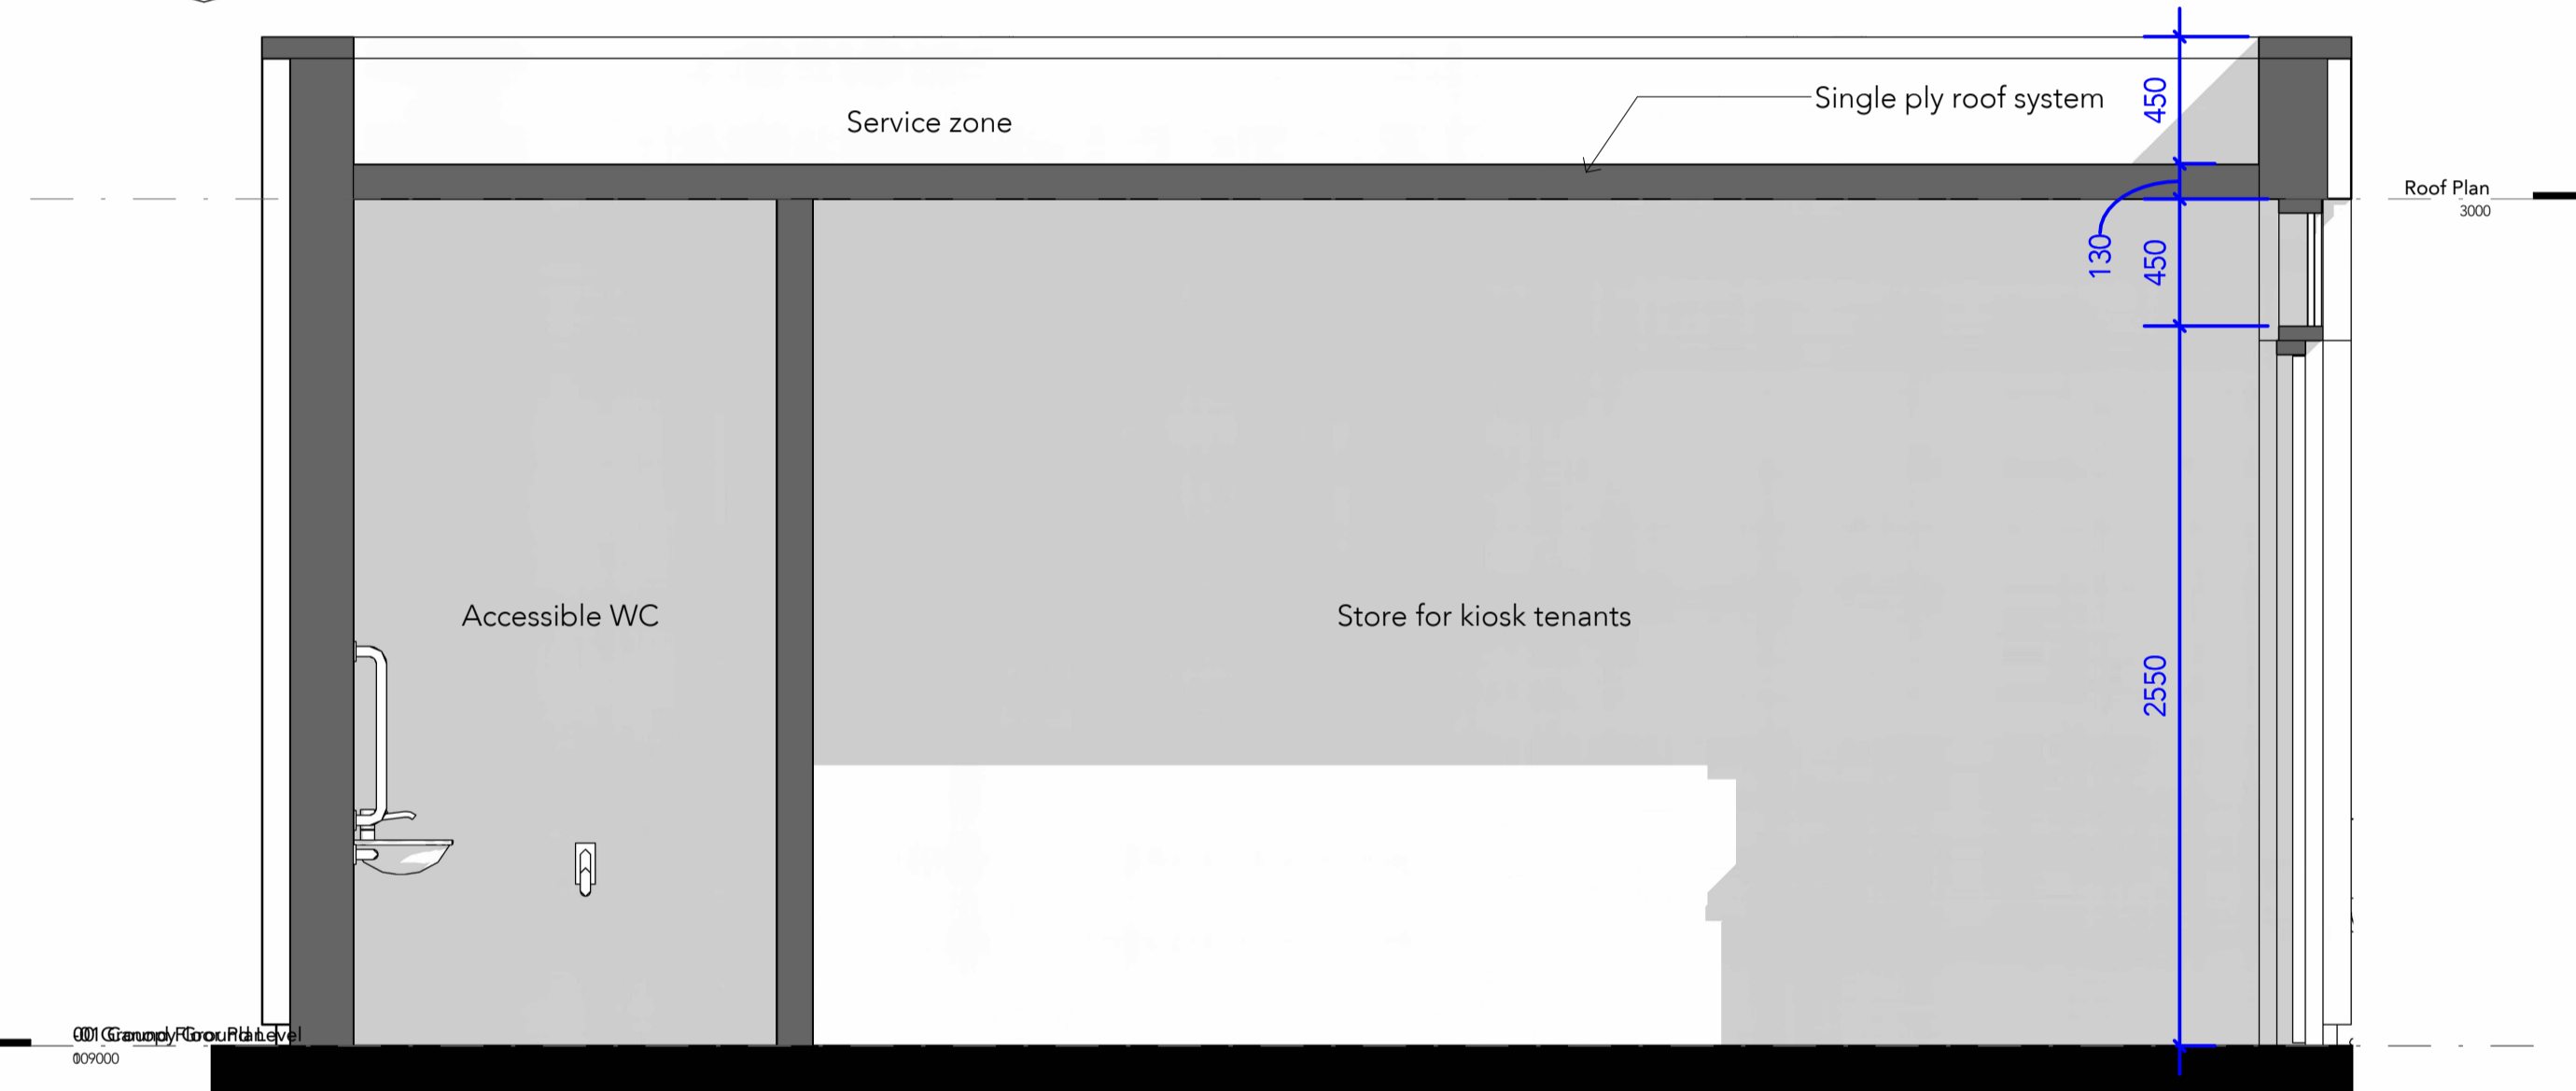


AA Kiosk Type 3 Section AA  
1:25

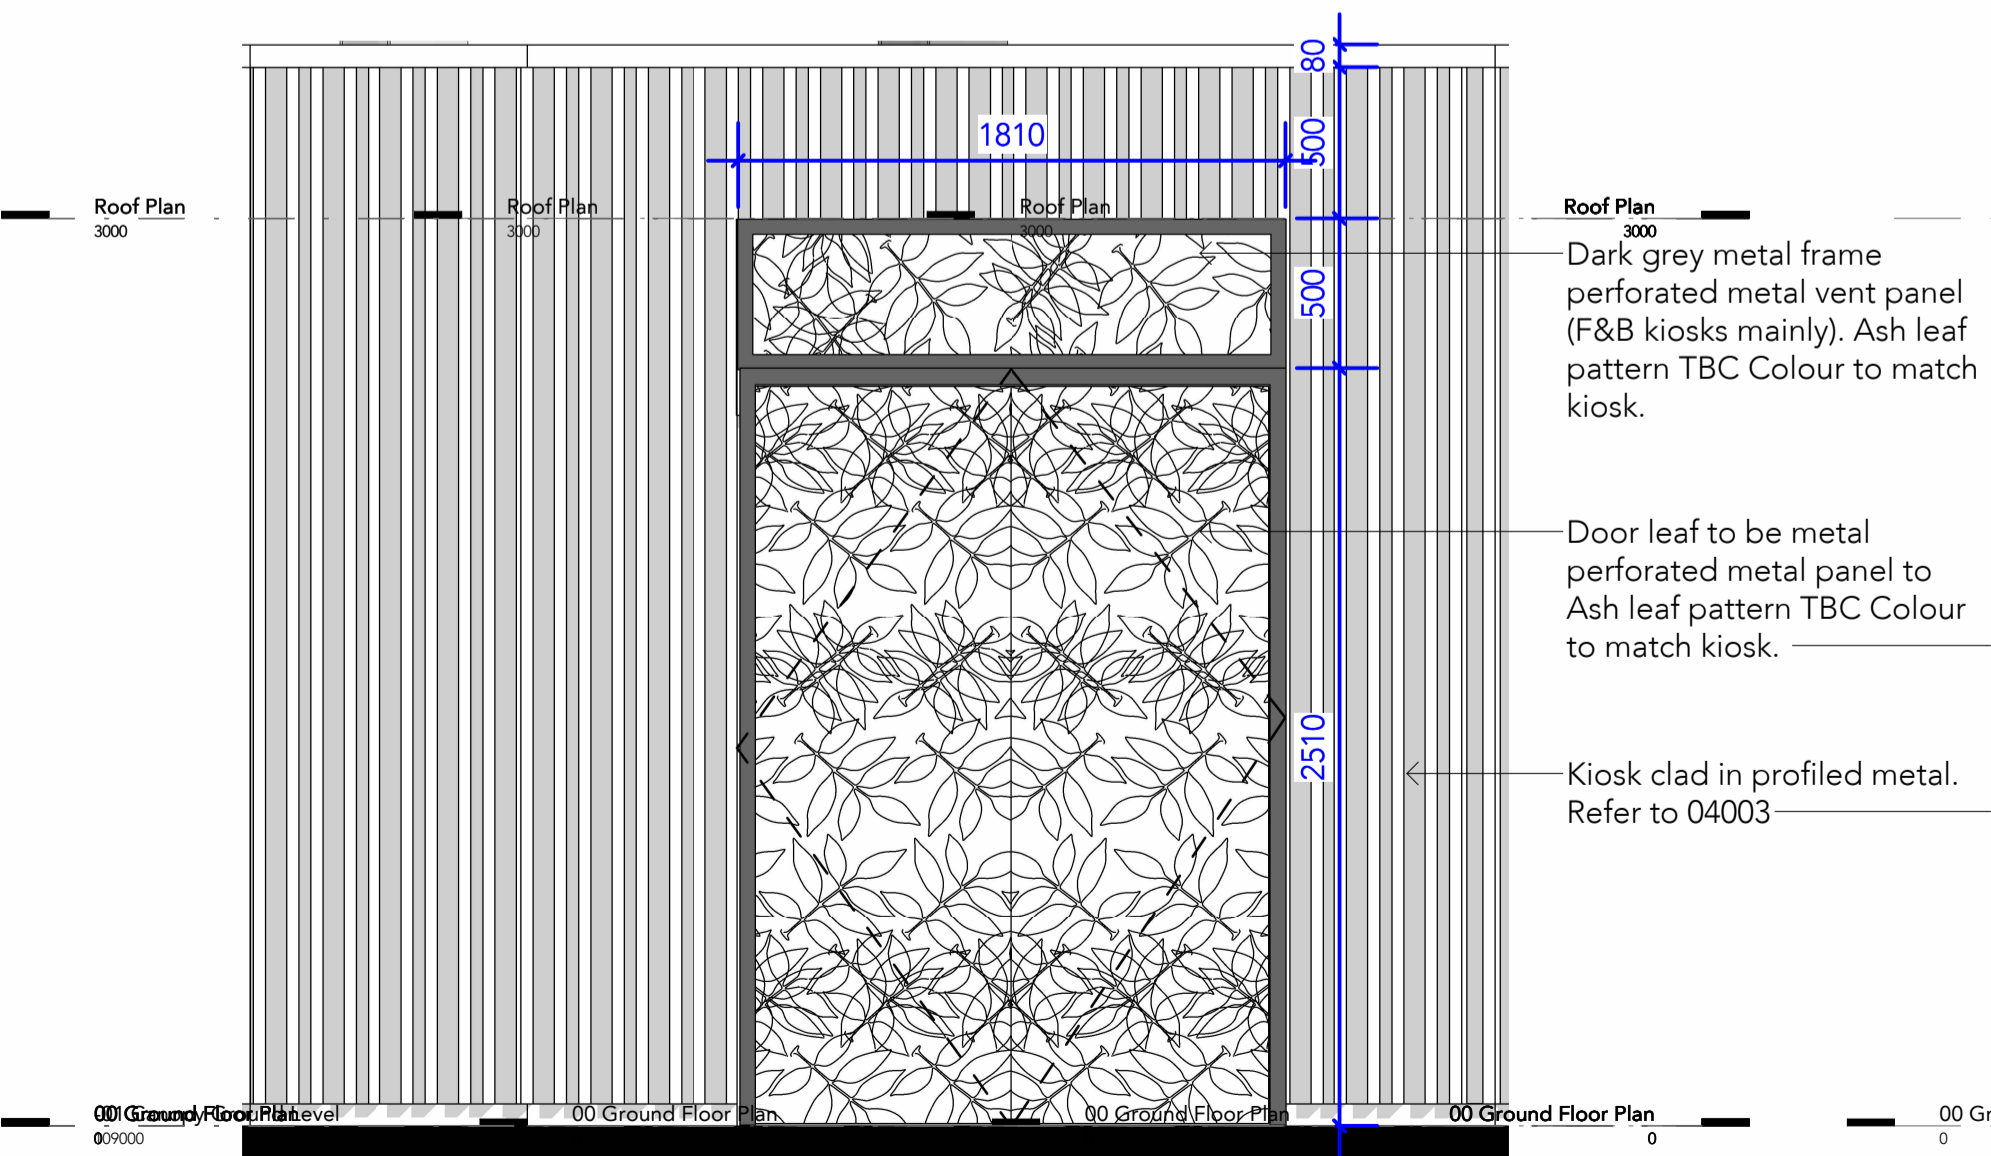

A Kiosk Type 3 Elevation A  
1:25

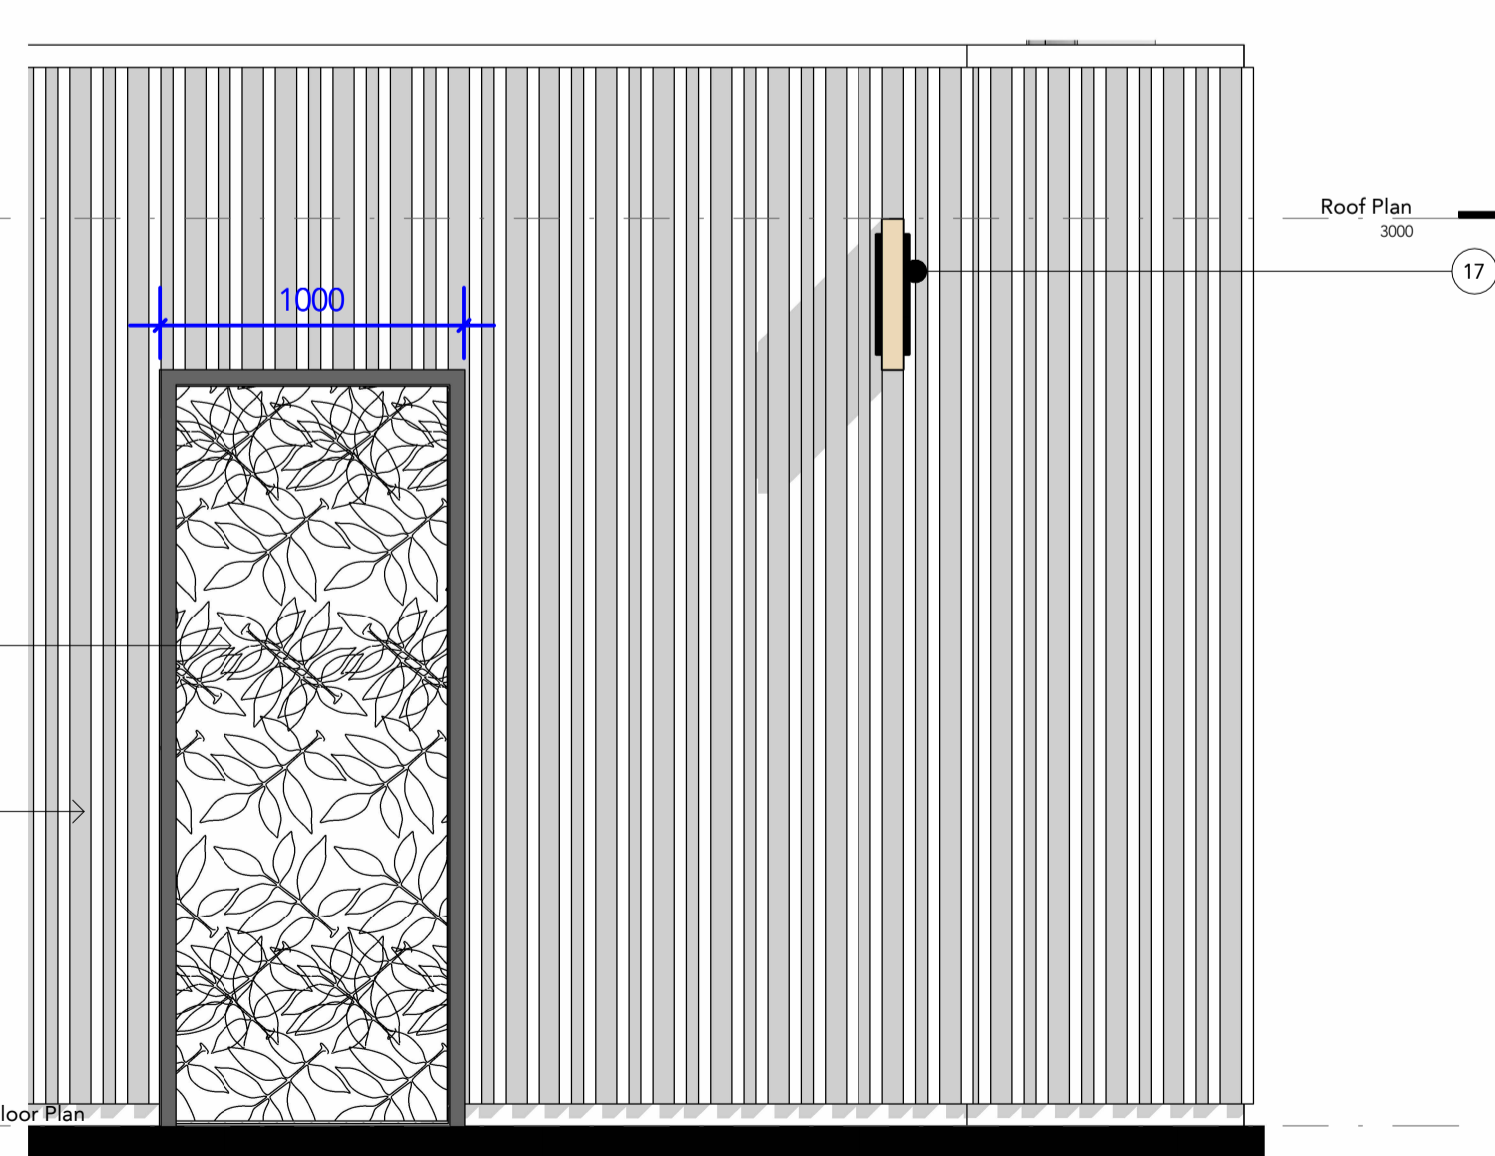

B Kiosk Type 3 Elevation B  
1:25

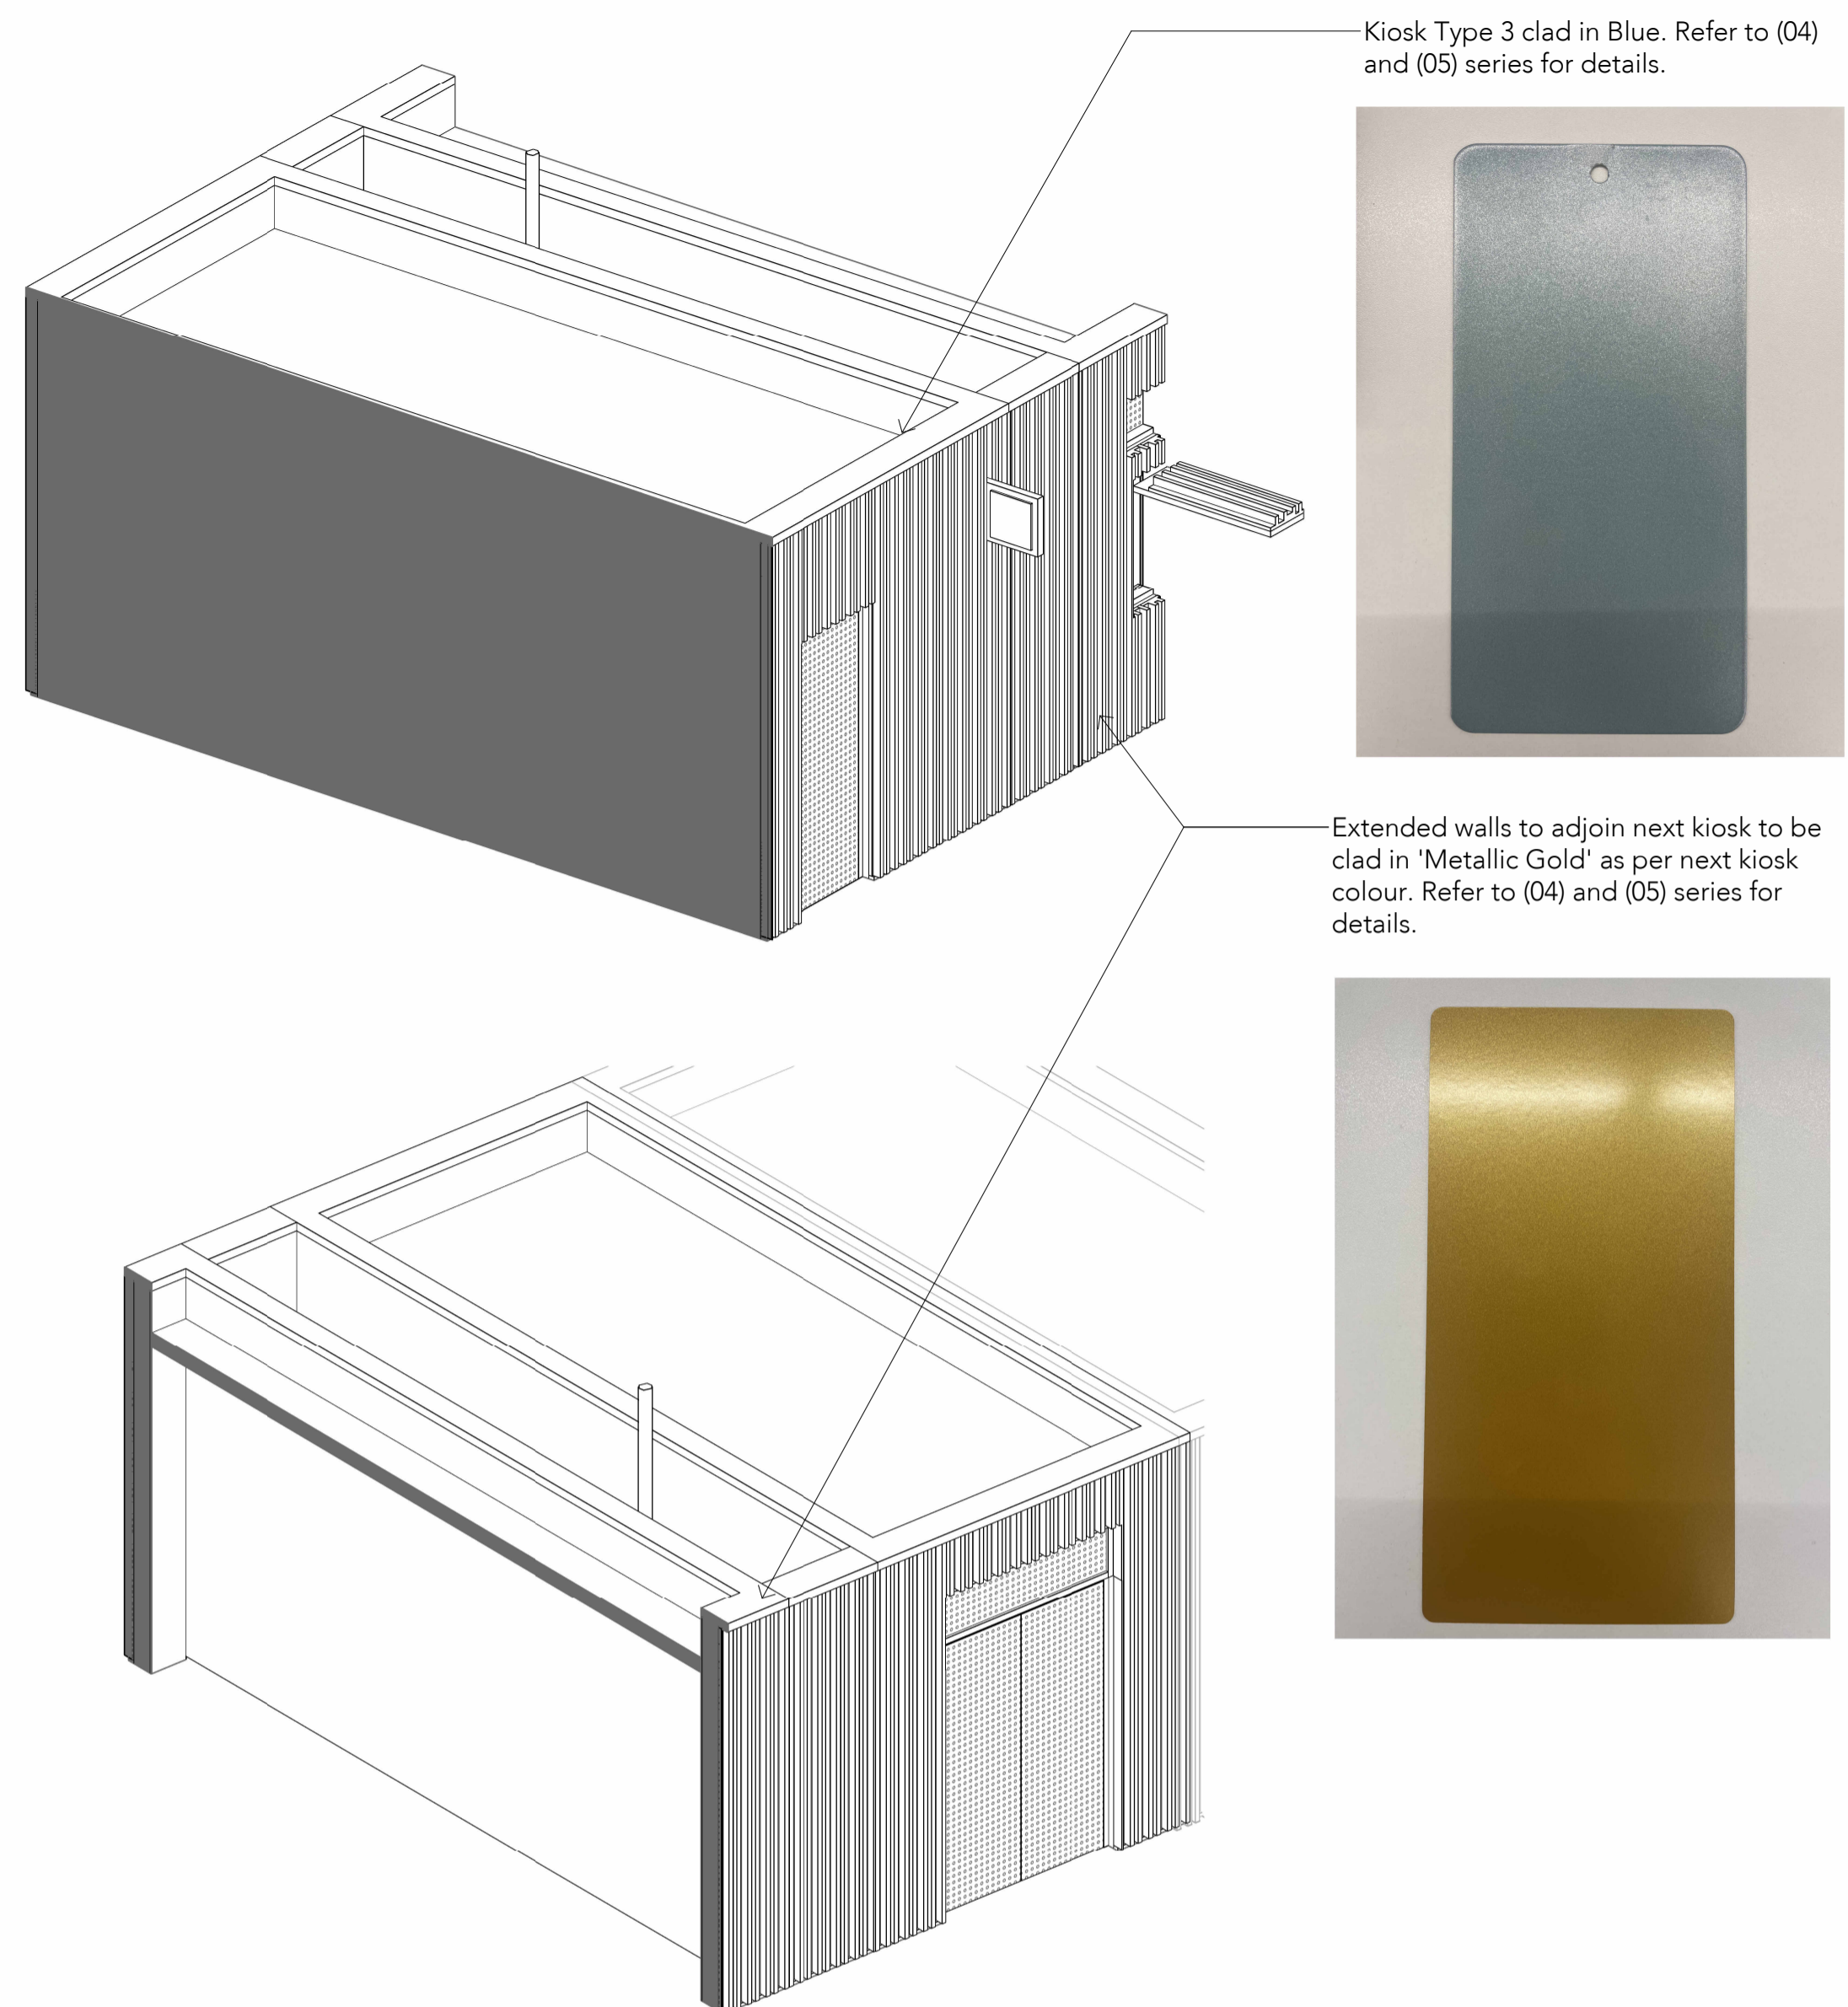

Note:  
Do Not Scale from this drawing.  
Dimensions are to be checked on site.  
If in doubt please ask.

200 0 200 400 600 800 1000 mm  
SCALE 1:25

GENERAL NOTES:  
ALL DIMENSIONS AND KIOSK LAYOUTS TBC  
SUBJECT TO TMBC APPROVAL.

Material Key

Material	Material
01	Structural Steel Frame. Painted Dark Grey - RAL 7016
02	Primary Timber Purlins. Clear coat finish
03	Timber Plywood deck soffit.
04	Aluminium Eaves Flashing. Colour : Light Grey to match roof covering
05	Aluminium Standing Seam Roof. Colour : Painted Light Grey.
06	Aluminium Glazed Rooflight. Colour : PPC Dark Grey - RAL 7016
07	Rainwater down pipes. Black plastic.
08	Vertical Profiled Metal Cassette cladding panel. PPC, Colour : Metallic Light Blue : Senoal 2525 (Exact colour TBC on site sample)
09	Vertical Profiled Metal Cassette cladding panel. PPC, Colour : Metallic Gold : Gondar 2525 (Exact colour TBC on site sample)
10	Vertical Profiled Metal Cassette cladding panel. PPC, Colour : Metallic orange/red : Djibouti Sable (Exact colour TBC on site sample)
11	Aluminium parapet flashing. PPC to match cladding panel
12	Steel glazed doors. Painted Dark Grey. (PPC RAL 7016)
13	Steel louvred doors. Painted Dark Grey (PPC RAL 7016)
14	Single Ply Membrane Roof. Colour Dark Grey.
15	Feature Timber frame opening reveals. Clear Coat finish.
16	Metal opening hatch/shutter PPC to match cladding panel.
17	Signage Panel. Blackboard with Timber plinth - Colour Black.
18	Aluminium Perforated Cladding Panel. PPC to match cladding panel.
19	Feature Ash Pattern TBC. Colour to match Kiosk.
20	Fibre cement cladding panel. Equitone Linea groove. Colour : Graphite.
20	Concrete upstand plinth. Self coloured visual concrete.

P01 JUNE 2023 PLANNING ISSUE

Rev Date Intis Details

© The moral rights of the author are hereby asserted.  
This drawing and design is the sole property of Buttress Ltd and must not be reproduced without permission.  
Buttress Ltd is Registered in England and Wales: 5163273

# Buttress

41 Bengal Street, Manchester M4 6AF  
Clochwaite, Yorkshire House, Leeds LS1 5SH

T 0161 236 3303 0113 539 7965  
E contact@buttress.net  
W www.buttress.net

Project Title Ashton Market  
Client Ashton Borough Council  
Location Ashton, Manchester

Drawing ref Kiosk Type 3 Design

Date 15/06/2023 15:45:33 Scale As indicated  
Checker KC/PH Size A1  
Job No: 9529 Status 54 Suitable for Stage Approval

Project Origin Volume Level Type Role Number Rev  
ASHTN-BUT-XX-00-DR-A-71004-P01