

General Notes


The Architect shall have no responsibility for any use made of this document other than for that which it was prepared and issued.

All dimensions should be checked on site. Do not scale from this drawing.


To be read in conjunction with all other Consultant's drawings.

The Architect to be immediately notified of any discrepancies.


Copyright on this drawing retained by the Architect.

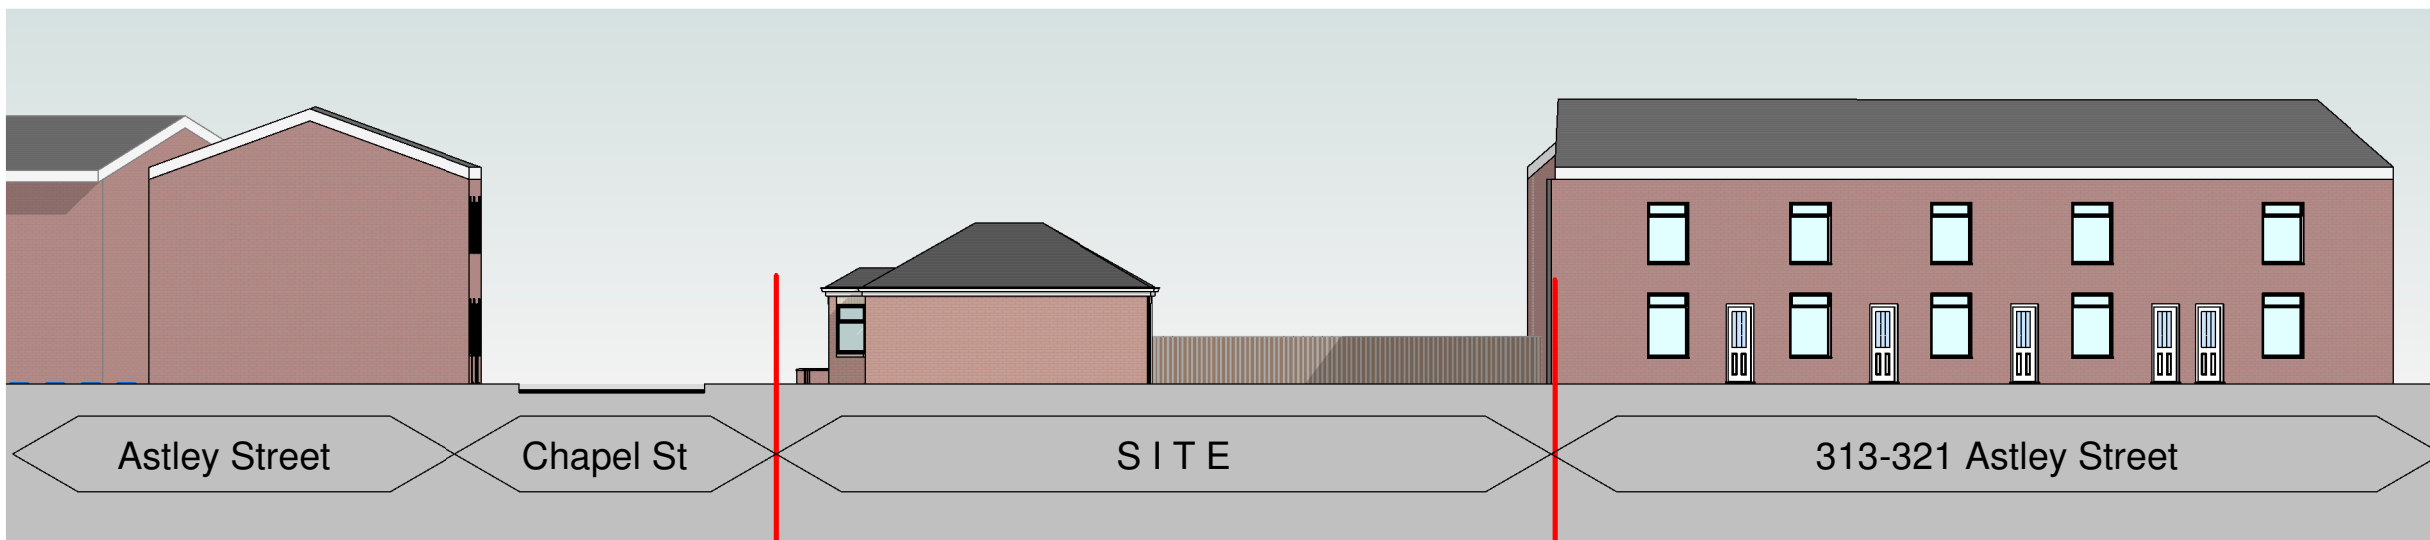


1 Proposed Astly Street Elevation
1 : 200

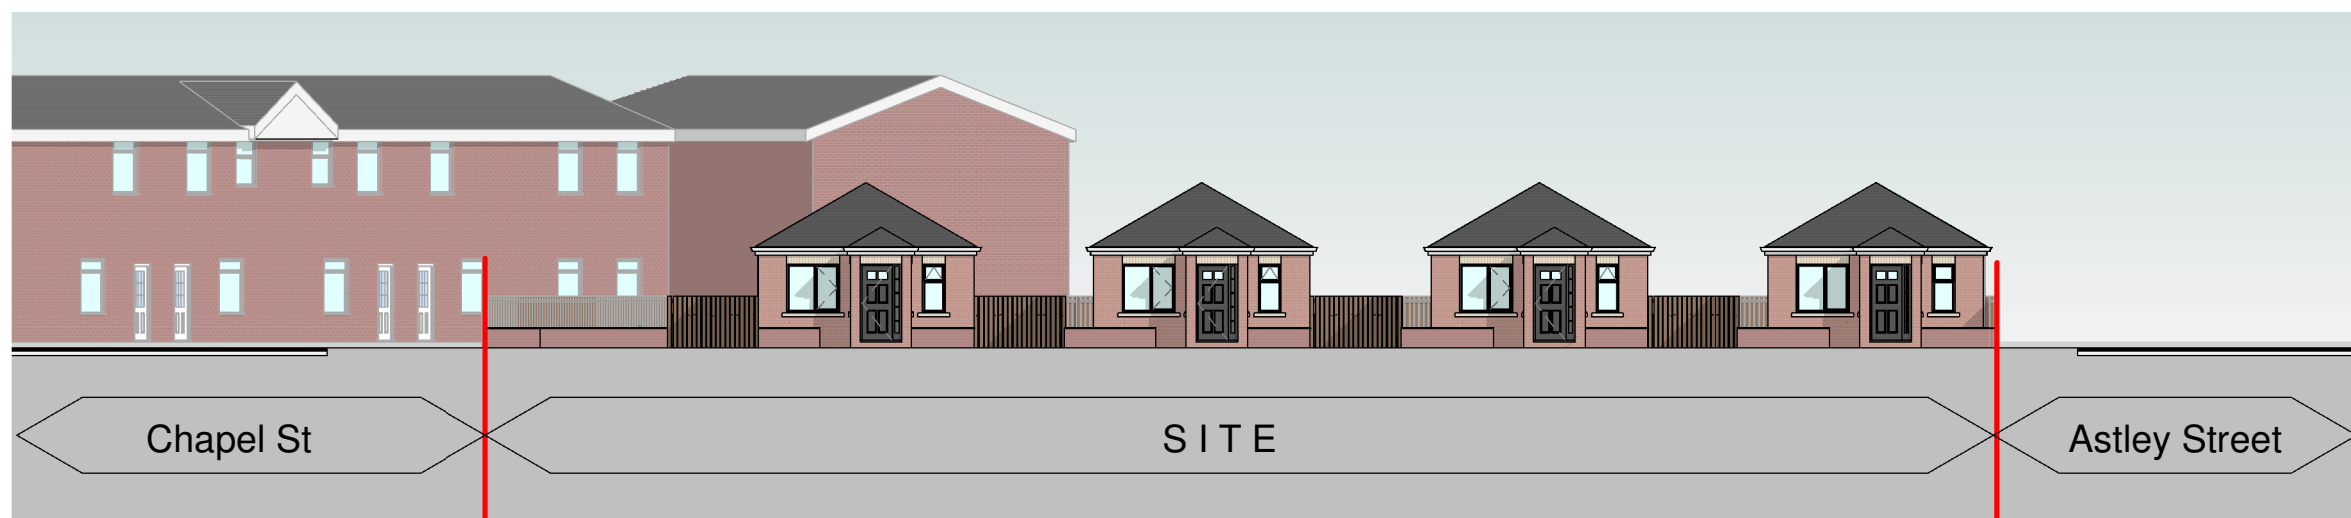

2 Proposed Smith Street Elevation
1 : 200

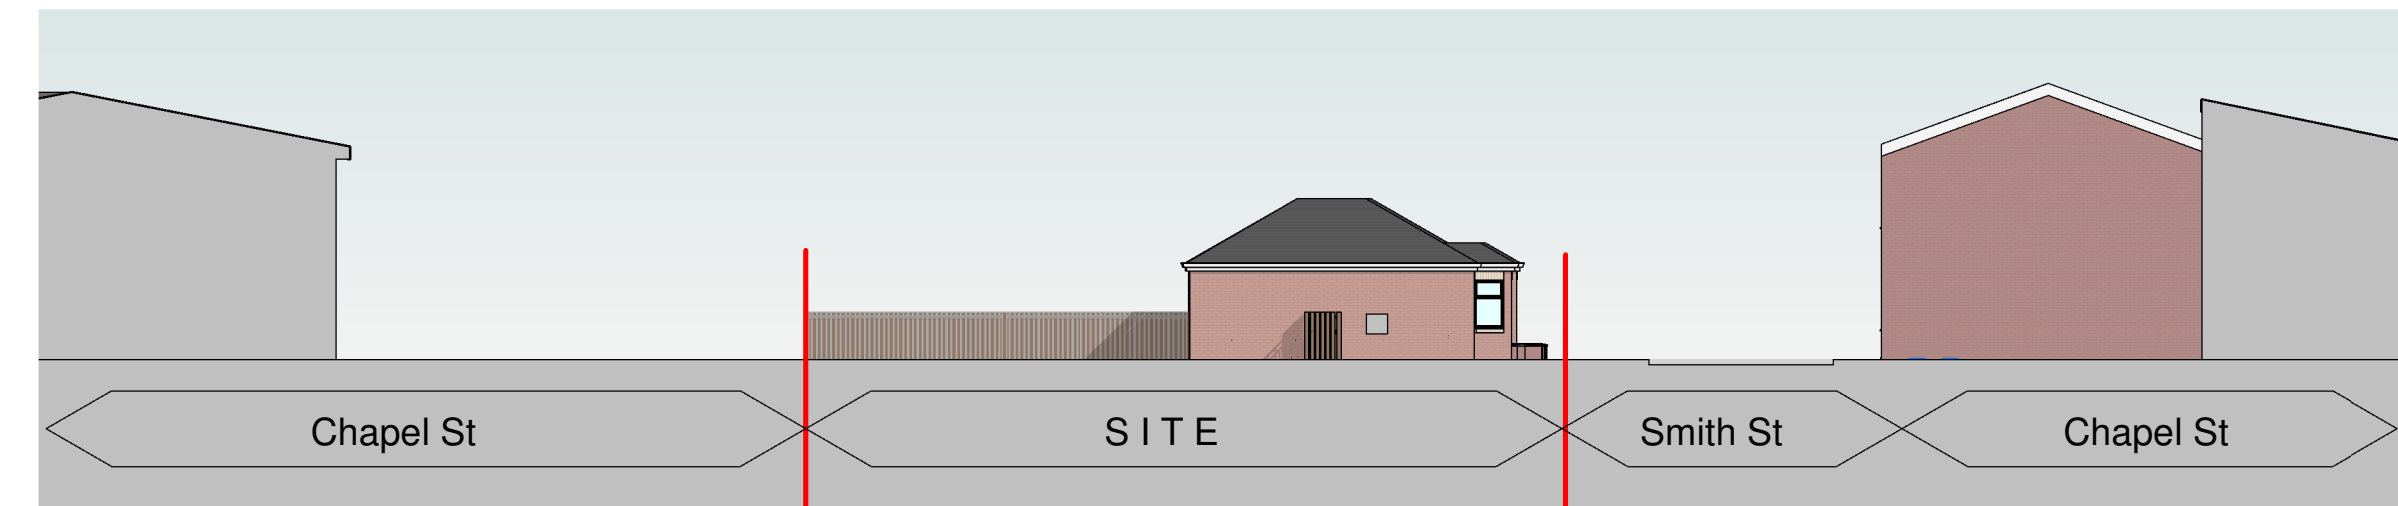

3 Proposed Chapel Street Elevation
1 : 200

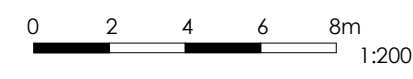

P2 19/06/23 SA SH Defibrillator added
P1 13/05/22 SA SH Initial Issue
No. Date Dwn Chk App Revision or reason for issue

Client
Darren

createitstudios
...leave an impression
Create It Studios (NW) Ltd
Houldsworth Mill Business & Art Centre
Houldsworth Street
Reddish, Stockport
SK5 6CA
info@createitstudios.co.uk

Project Title
Smith Street, Dukinfield - Apartments

Scale / North Point
1 : 200

Drawing Title
Proposed Street Elevations

Drawing Number
A1123-(02)AP003
Drawing Status
Preliminary

Revision
P2