

General Notes


The Architect shall have no responsibility for any use made of this document other than for that which it was prepared and issued.

All dimensions should be checked on site. Do not scale from this drawing

To be read in conjunction with all other Consultant's drawings.

The Architect to be immediately notified of any discrepancies.

Copyright on this drawing retained by the Architect.

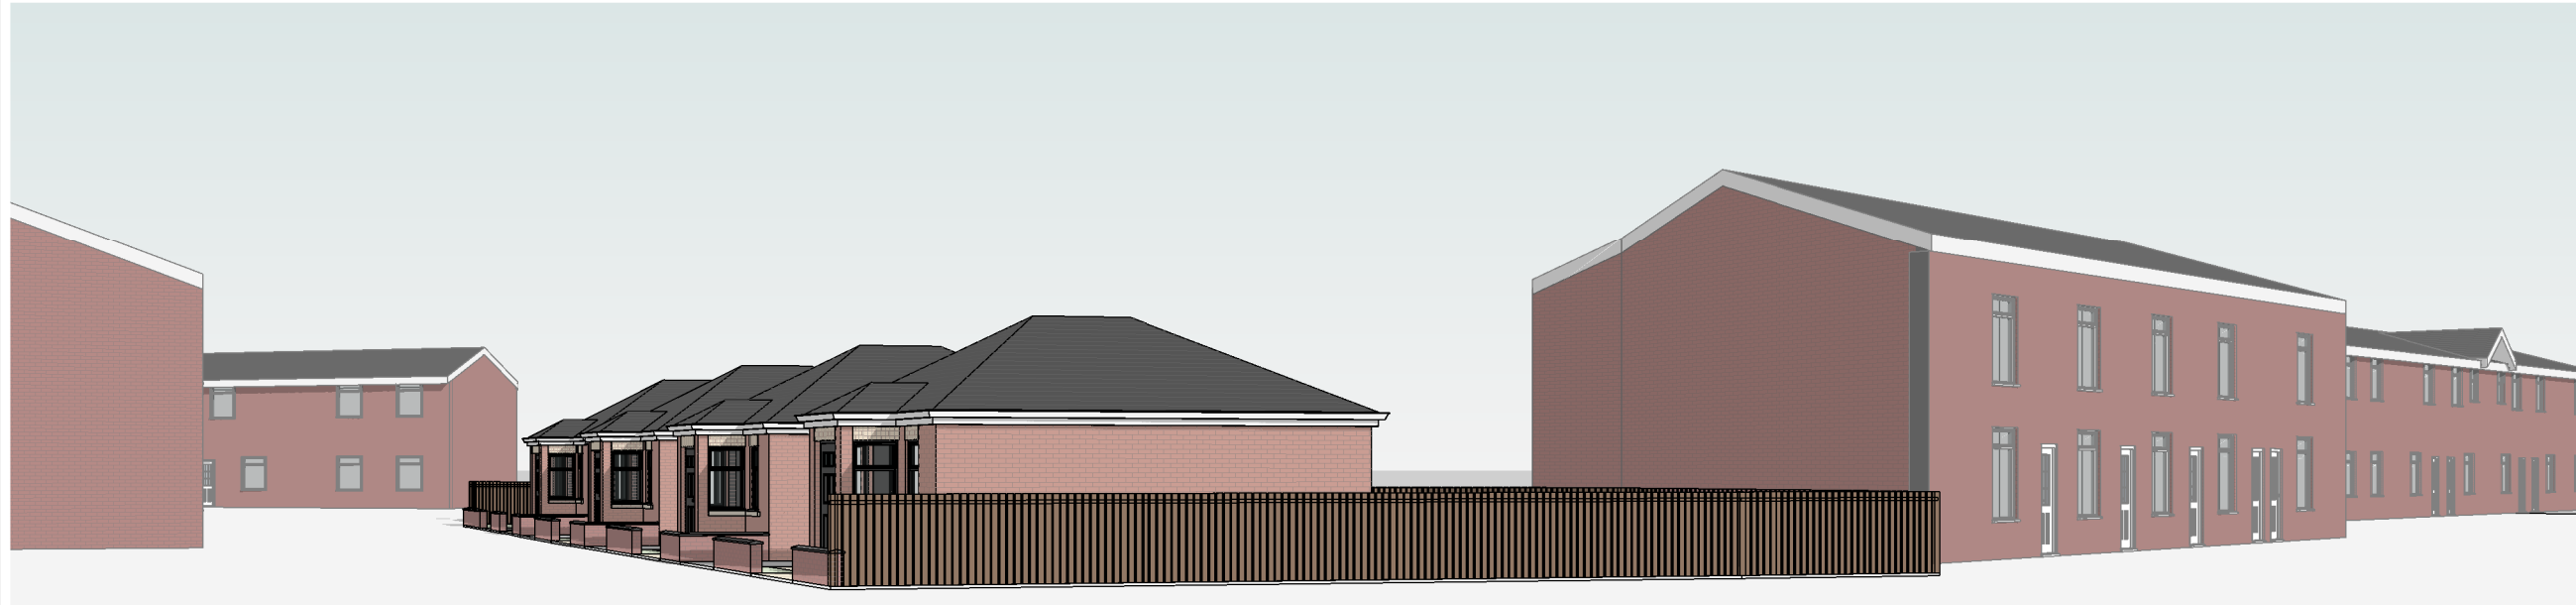

1

Proposed Astley Street View



2

Proposed Smith Street View

P2 19/06/23 SA SH Defibrillator added
P1 07/11/17 SA SH Initial Issue
No. Date Dwn Chk App Revision or reason for issue

Client
Darren

createitstudios
...leave an impression

Create It Studios (NW) Ltd
Houldsworth Mill Business & Art Centre
Houldsworth Street
Reddish, Stockport
SK5 6CA
info@createitstudios.co.uk

Project Title
Smith Street, Dukinfield - Apartments

Scale / North Point

Drawing Title
Proposed 3D Views

Drawing Number
A1123-(02)AP004

Revision
P2

Drawing Status
Preliminary