


Site Cross Section

Legend

- 1 Existing canal (depth indicative)
- 2 Existing banking to be retained and planted
- 3 Proposed waste building - refer to drawing ref: 20004_2001
- 4 Proposed secondary access road
- 5 Existing unit plots
- 6 Existing dwellings - No's 1-15 Derby Terrace
- 7 Existing dwellings - No's 132-144 Audenshaw Road
- 8 Audenshaw Road highway

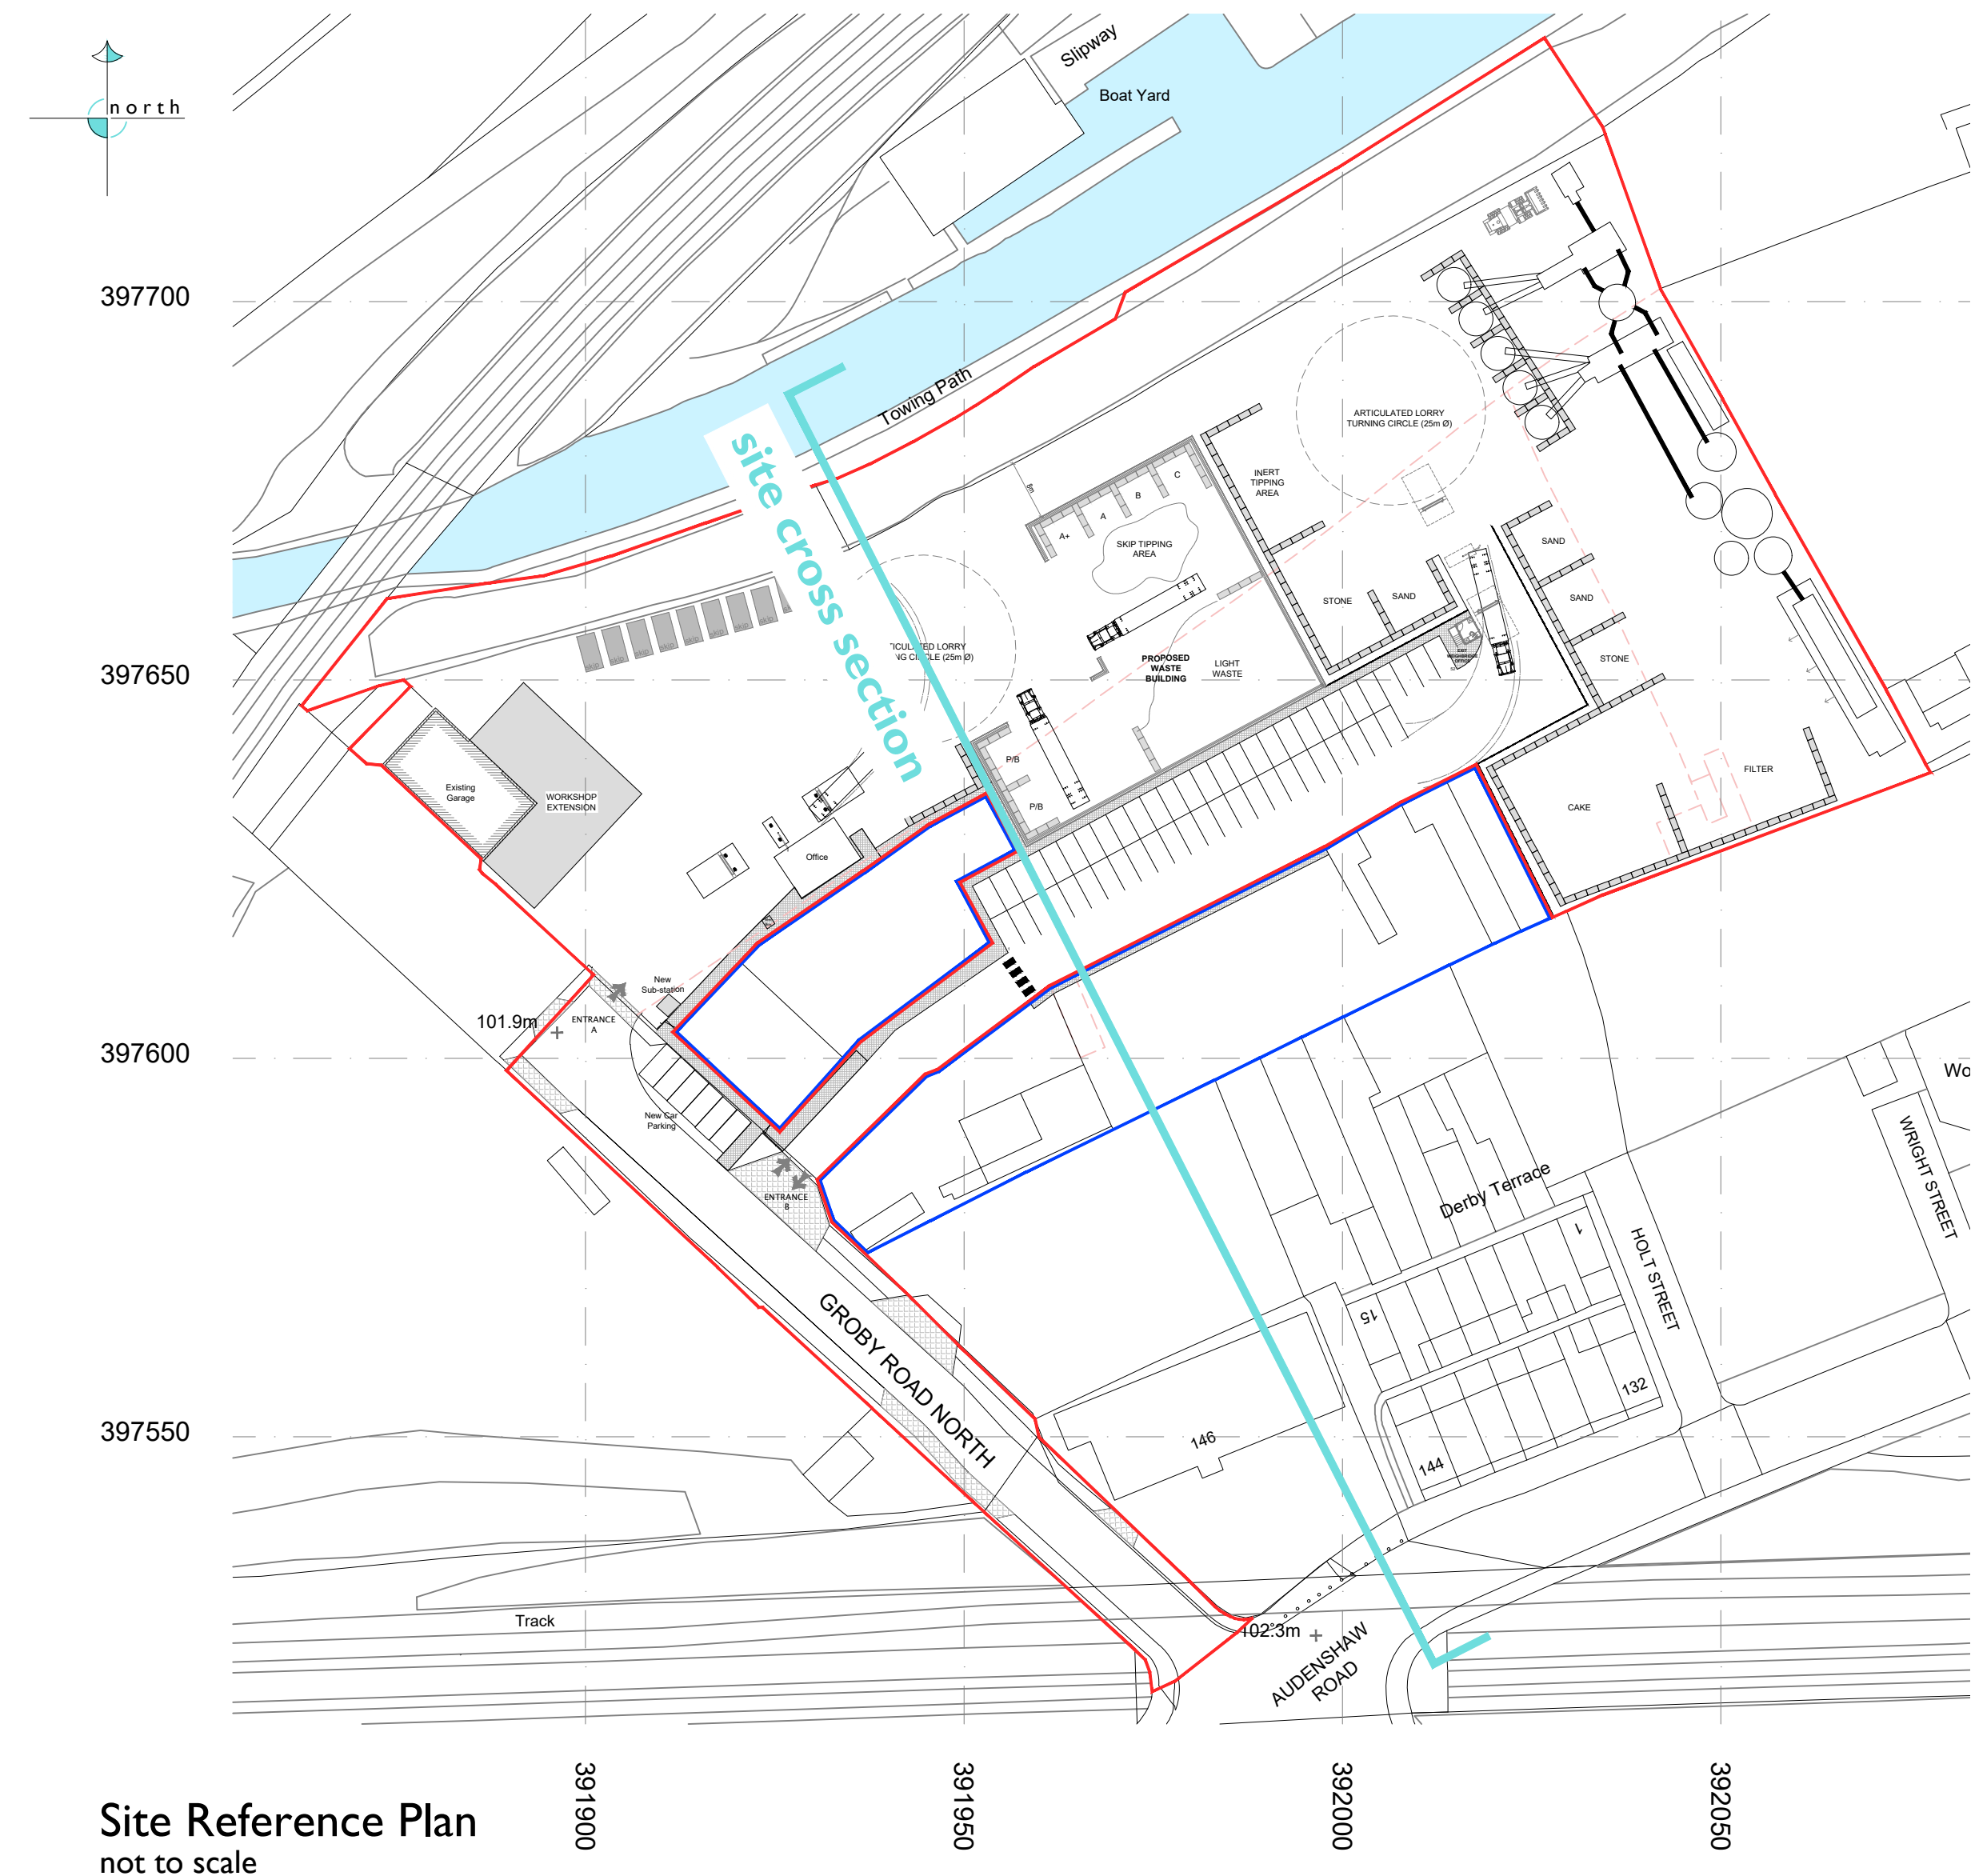

Site Reference Plan
not to scale

	e: james@skyarchitecture.co.uk	Client Kenny Waste Management	Drawing Title Proposed Site Cross Section	Job Number 20004	Date November '22	Paper Size A1	Revision A - Proposed works to banking revised - September '23
	t: 07743 644 720	Site Address Groby Road North, Audenshaw		Drawing Number 2003 revA	Stage Planning	Scale 1:250	
	w: www.skyarchitecture.co.uk						

The Copyright of this drawing belongs to SKY Design & Consulting Ltd. and shall not be used or reproduced in any form without its express permission | Do not scale from this drawing - Work to figured dimensions only. All dimensions to be checked on site prior to the execution of any work | For the avoidance of doubt all dimensions are measured to wall structure and not the finishes unless otherwise stated | Where any discrepancy is found to exist within or between drawings and/or documents it should be reported to the architect immediately | SKY Design & Consulting Ltd. will not be liable for any use of drawings and documents for any purpose other than for which the same were prepared by or on behalf of SKY Design & Consulting Ltd.