

Former Mossley High School, Huddersfield Road, Mossley.

The Copyright of this drawing belongs to MP&D Planning & Design Ltd. and shall not be used or reproduced in any form without its express permission.

Only scale for "Town and Country Planning Act 1990" services. For construction purposes, work to figured dimensions only. All dimensions to be checked with MP&D and on site prior to the execution of any work.


For the avoidance of doubt all dimensions are measured to wall structure and not the finishes unless otherwise stated.

Where any discrepancy is found to exist within or between drawings and/or documents it should be reported to the architect immediately.


MP&D Planning & Design Ltd. shall not be liable for any use of drawings and documents for any purpose other than for which the same were prepared by or on behalf of MP&D Planning & Design Ltd.




Site Section C - C

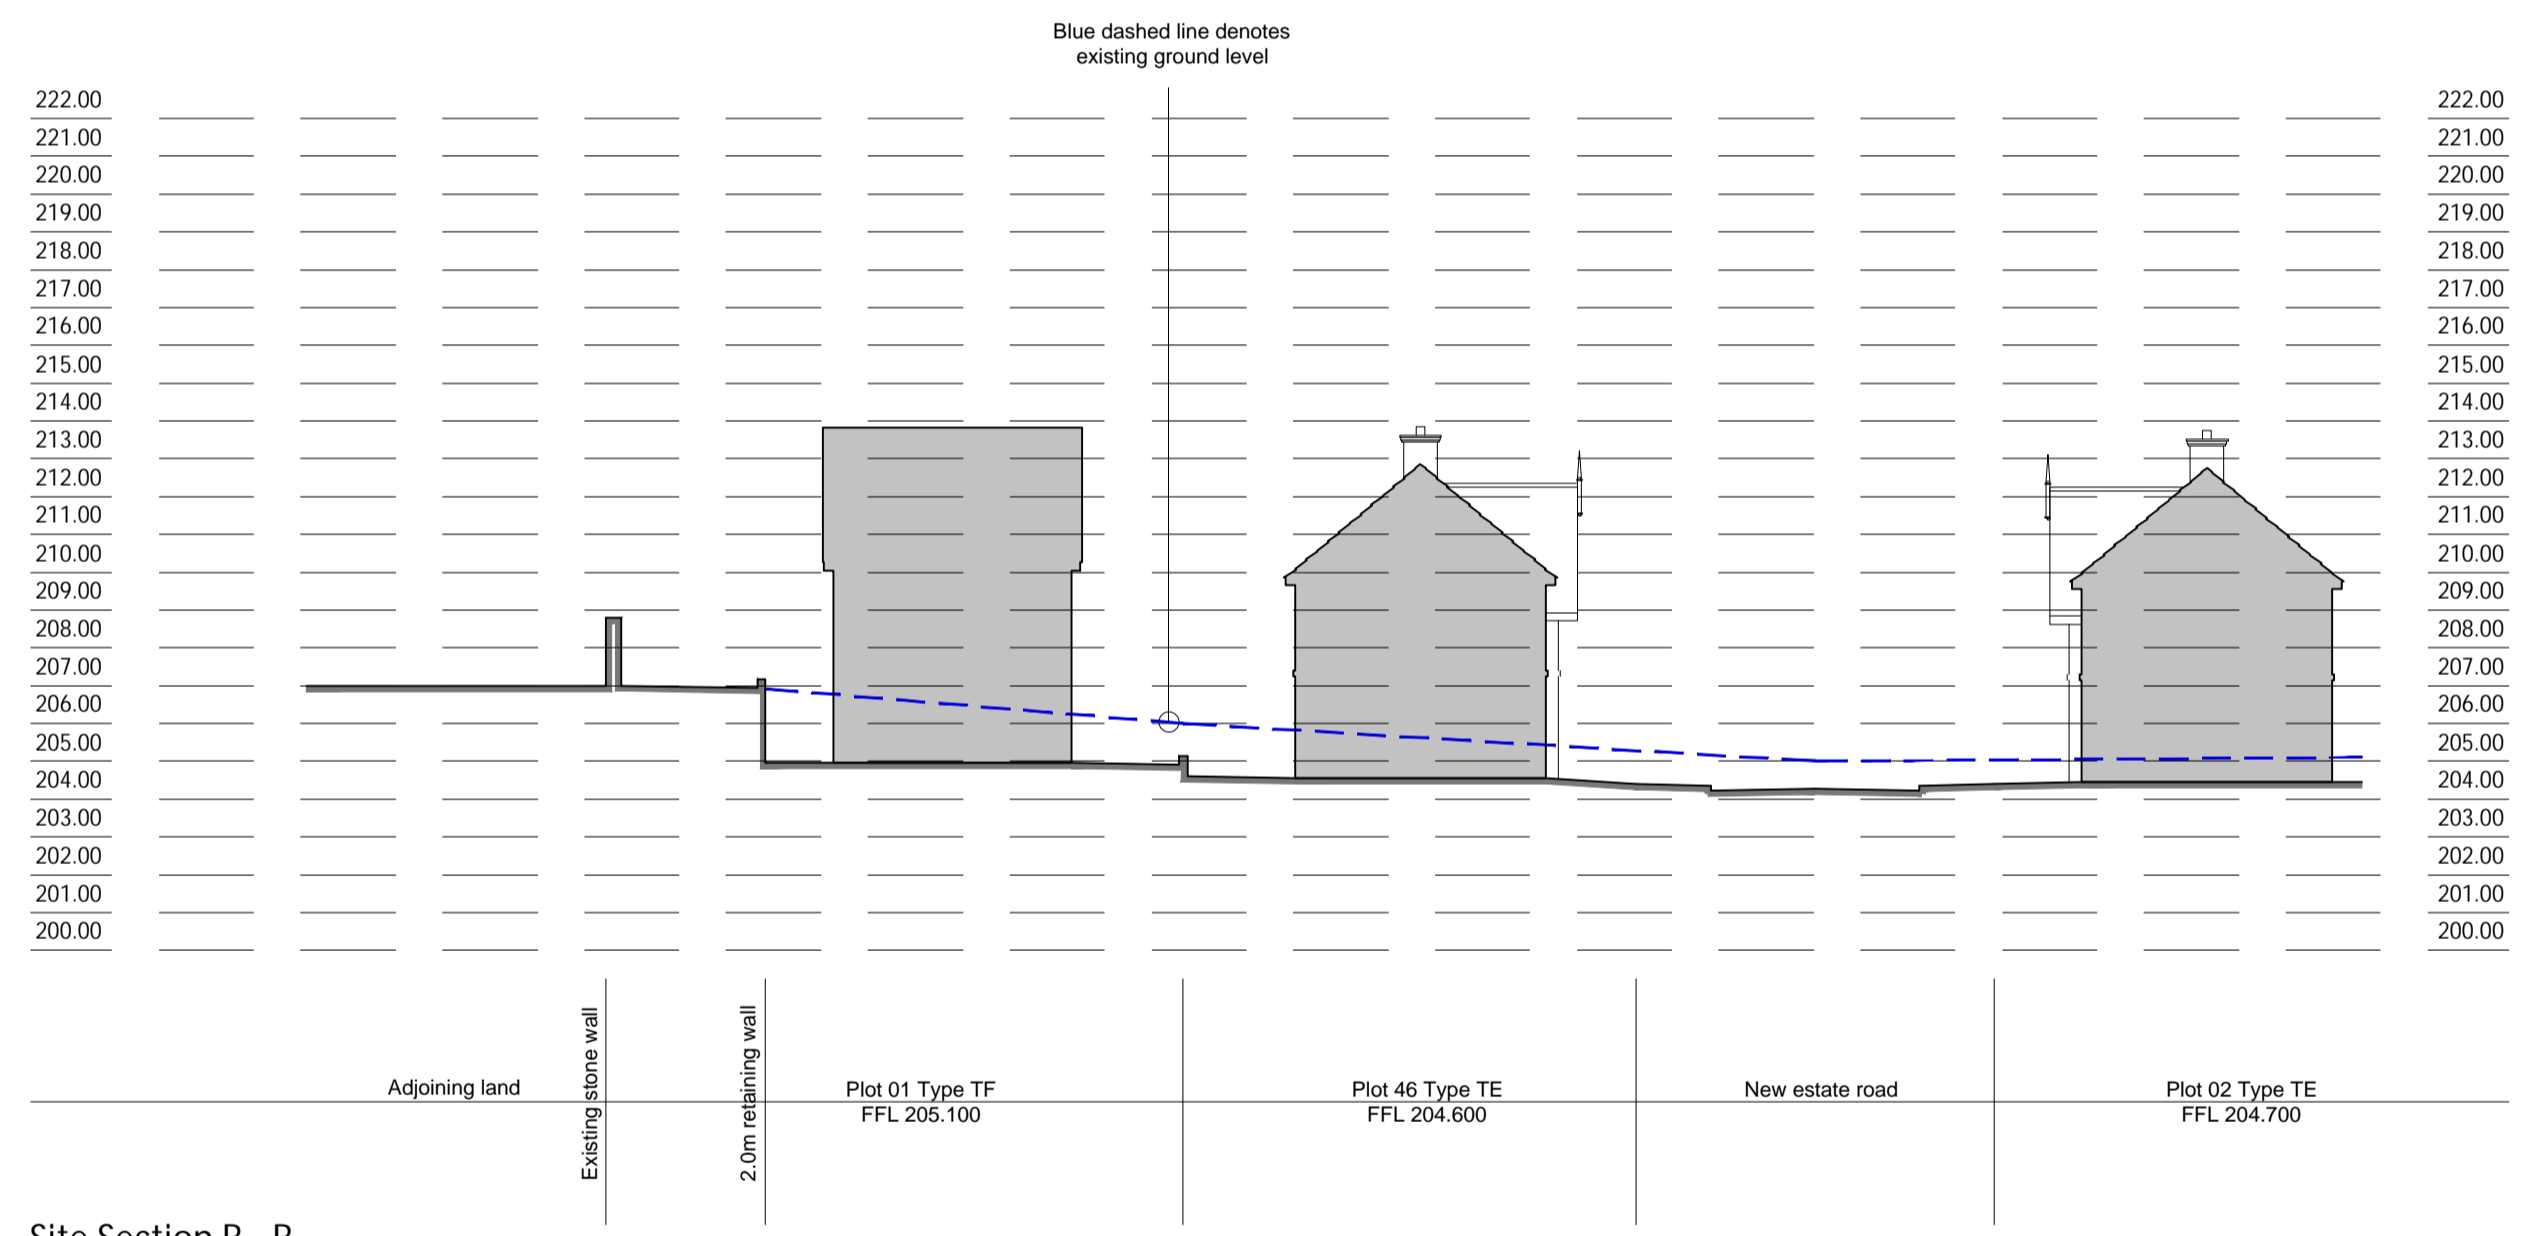

Site Section B - B

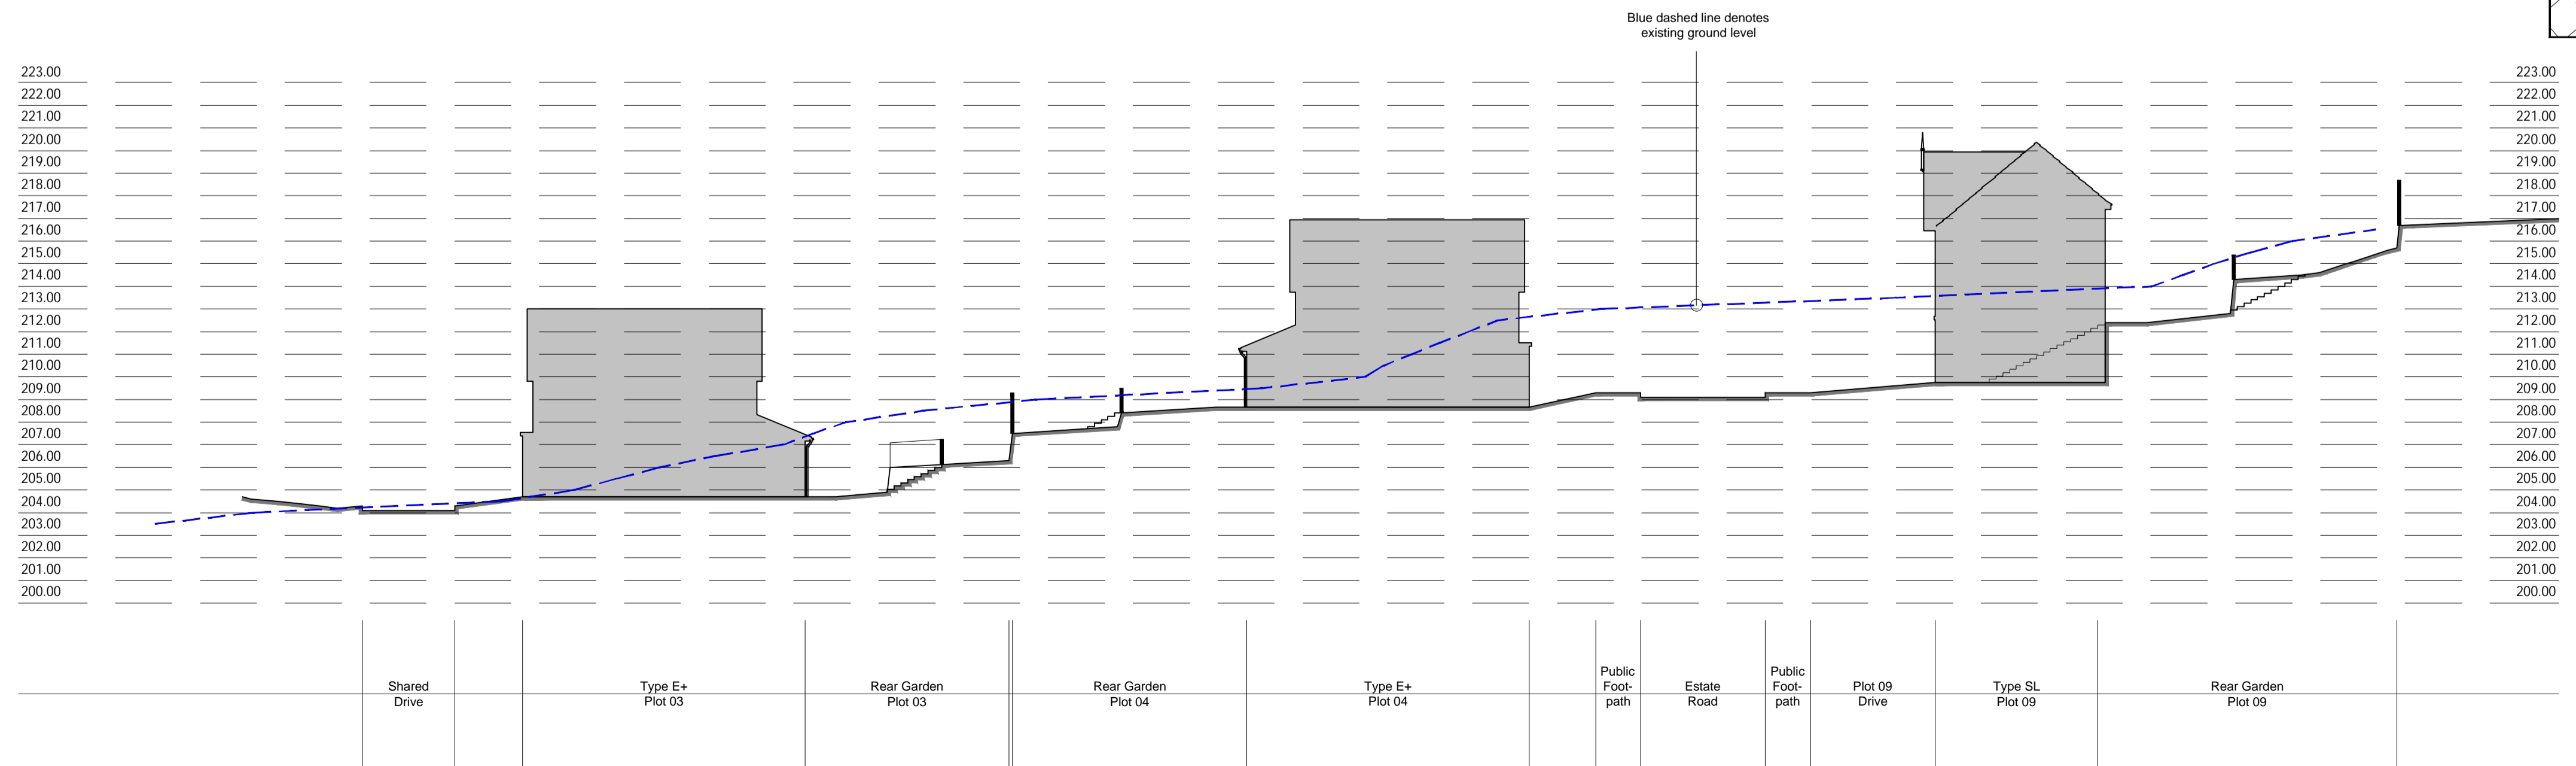

Site Section A - A

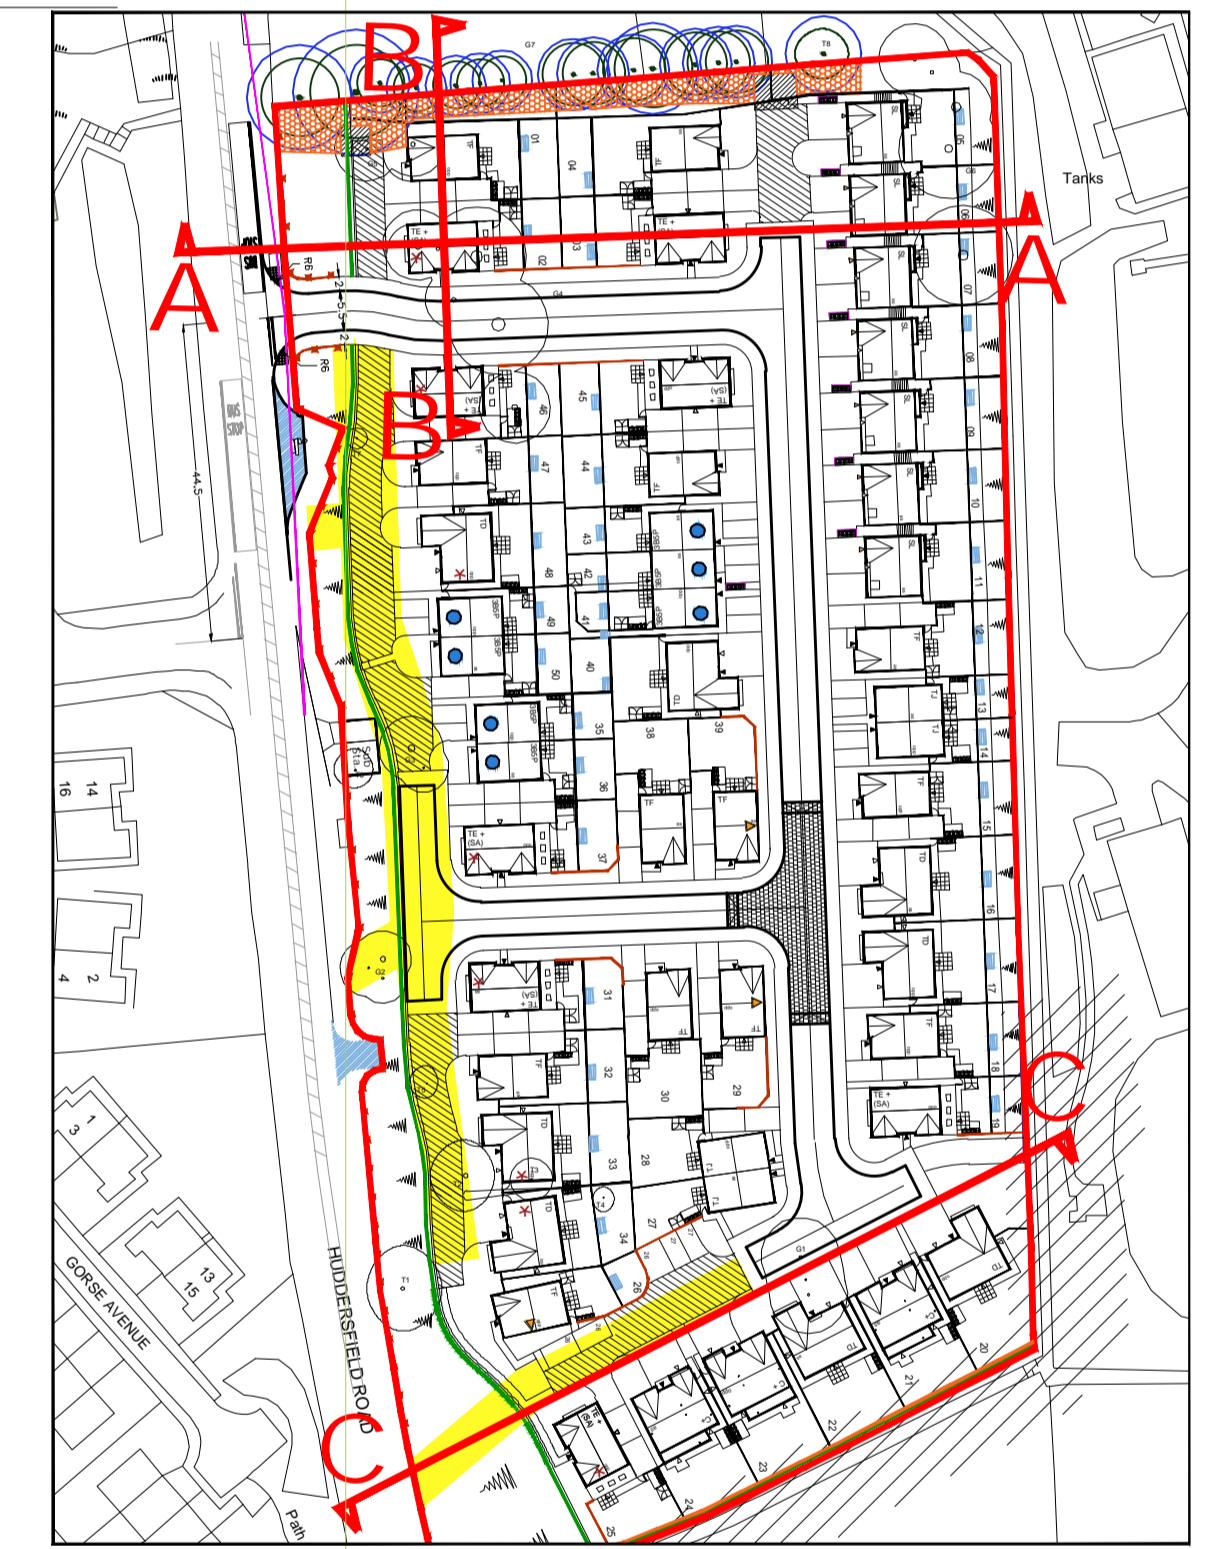

Rev	Date	Revision	Job	Initial
A	27.10.2023	Sections B-B & C-C added.		

Client

Drawing Title

ILLUSTRATIVE SITE SECTION

Project

Former Mossley High School, Huddersfield Road, Mossley.

Job No	Dwg No	Drawn	Rev
21023	06	AD	A
Scale	Date	Stage	
1:200 @A1	AUG 2022	FOR PLANNING	

mp&d planning & design ltd
4 Ball Green
Coopers Court, Trafford Park,
Manchester, M12 0QT
t: 0161 772 1999
e: info@mpddesign.co.uk
www.mpddesign.co.uk

Site section location plan
Not to scale.