




600mm high reconstituted stone wall

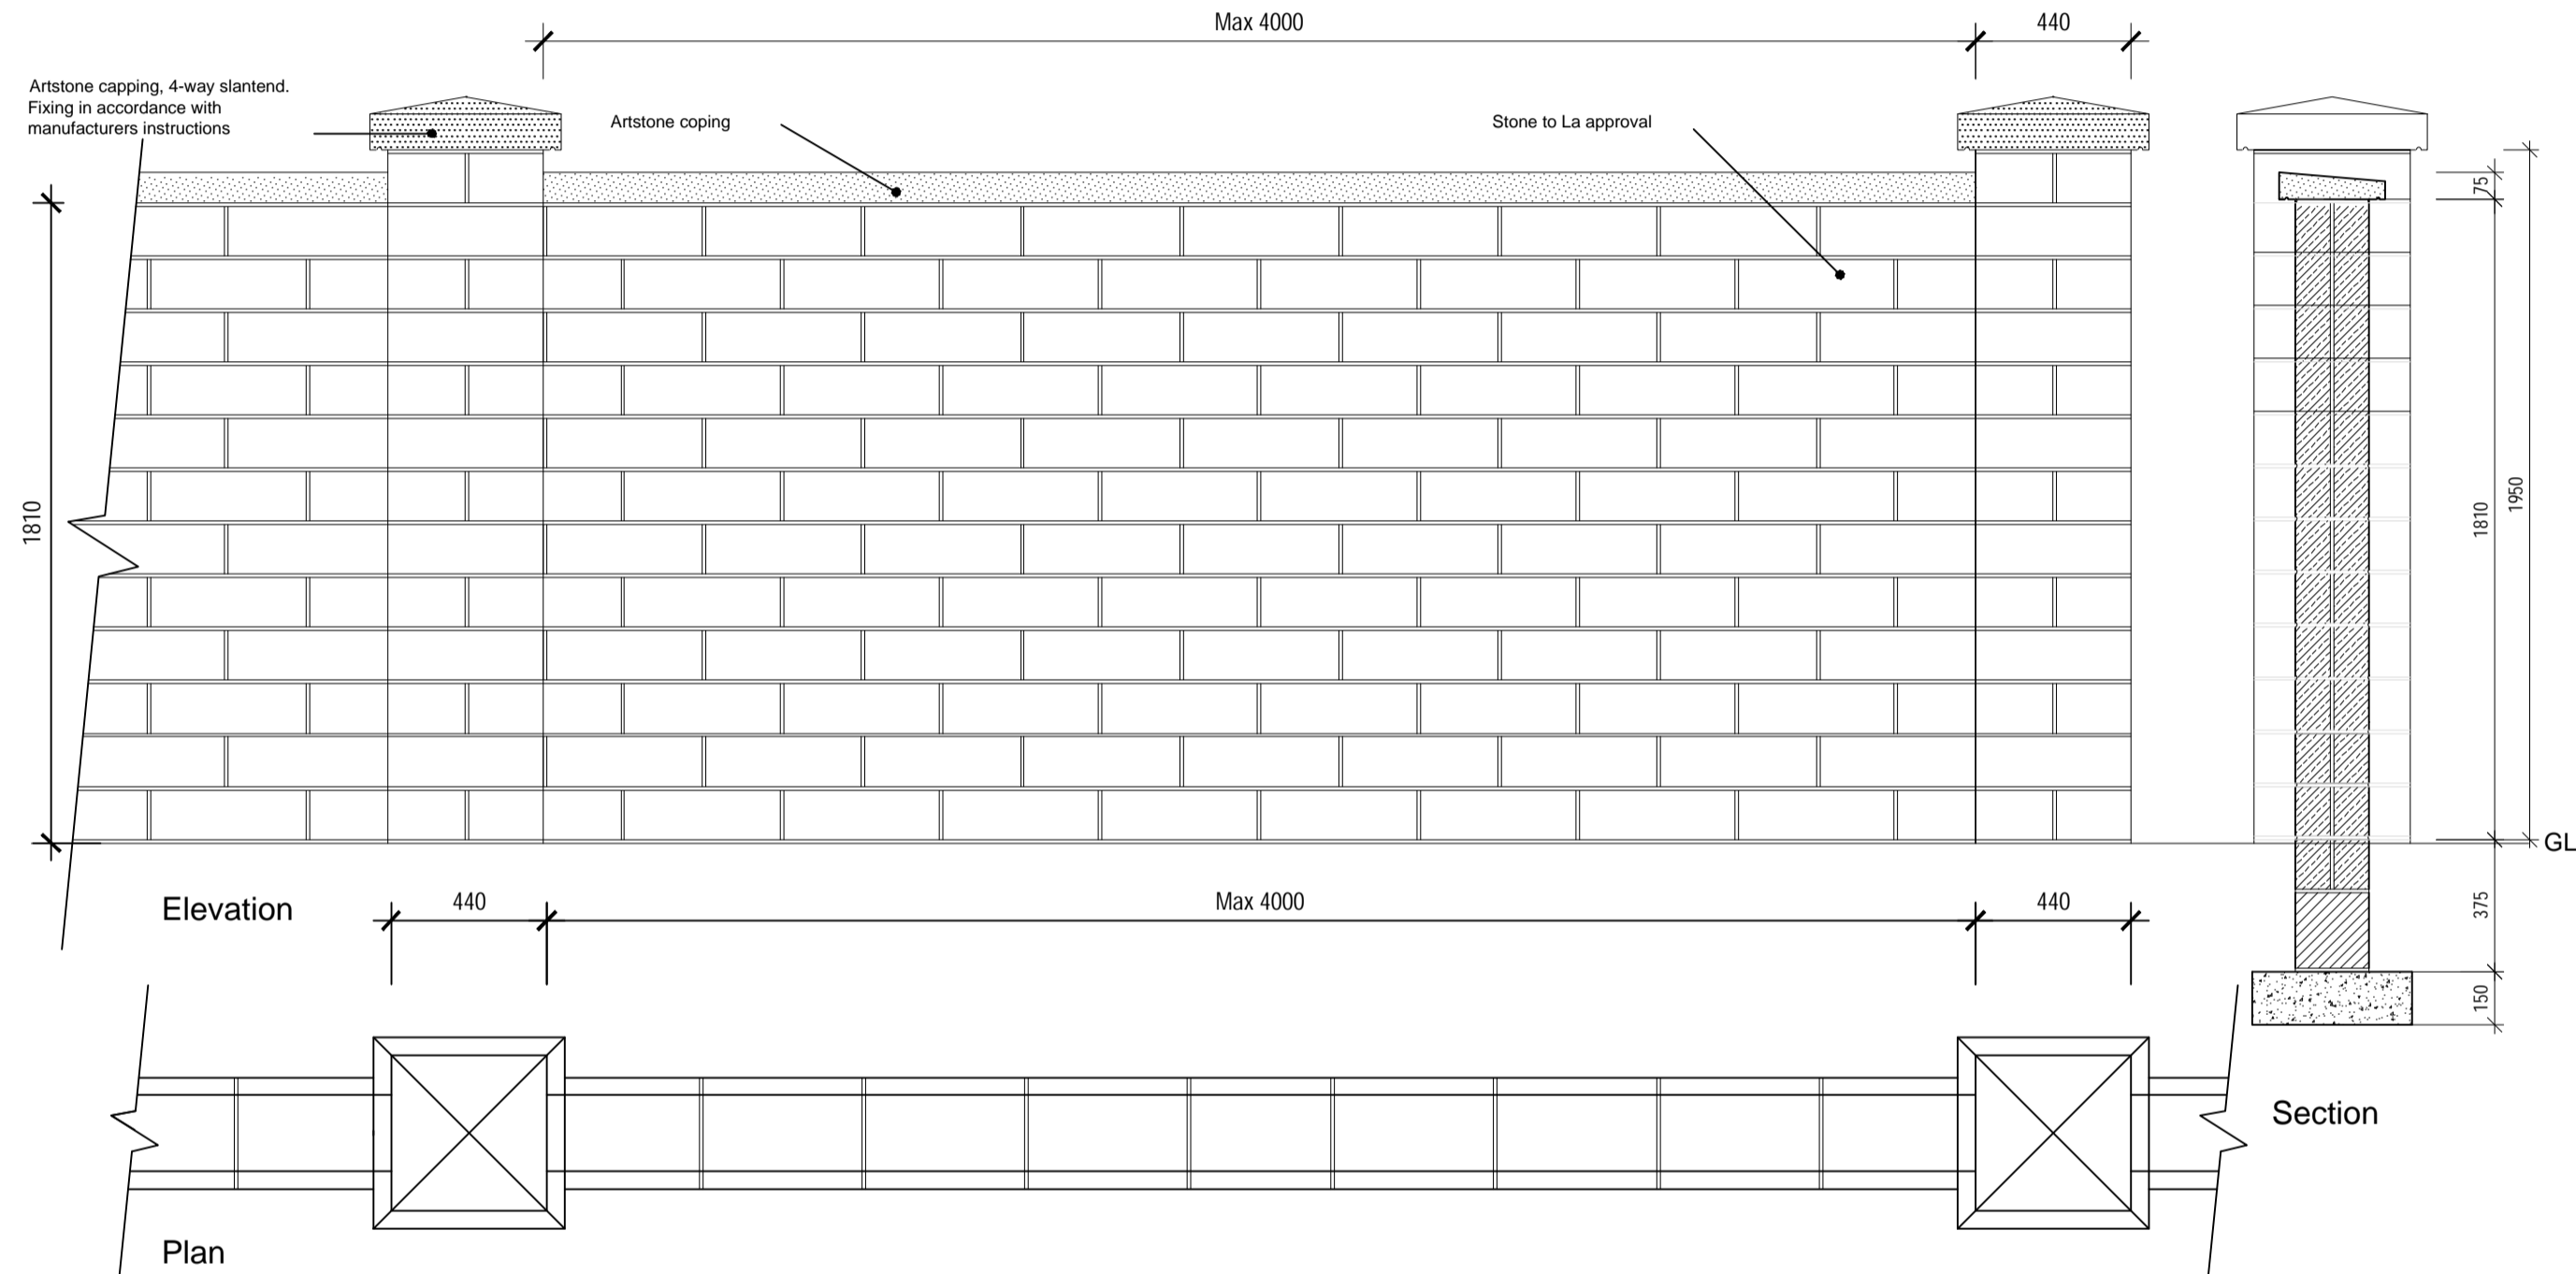


1800mm high reconstituted stone wall

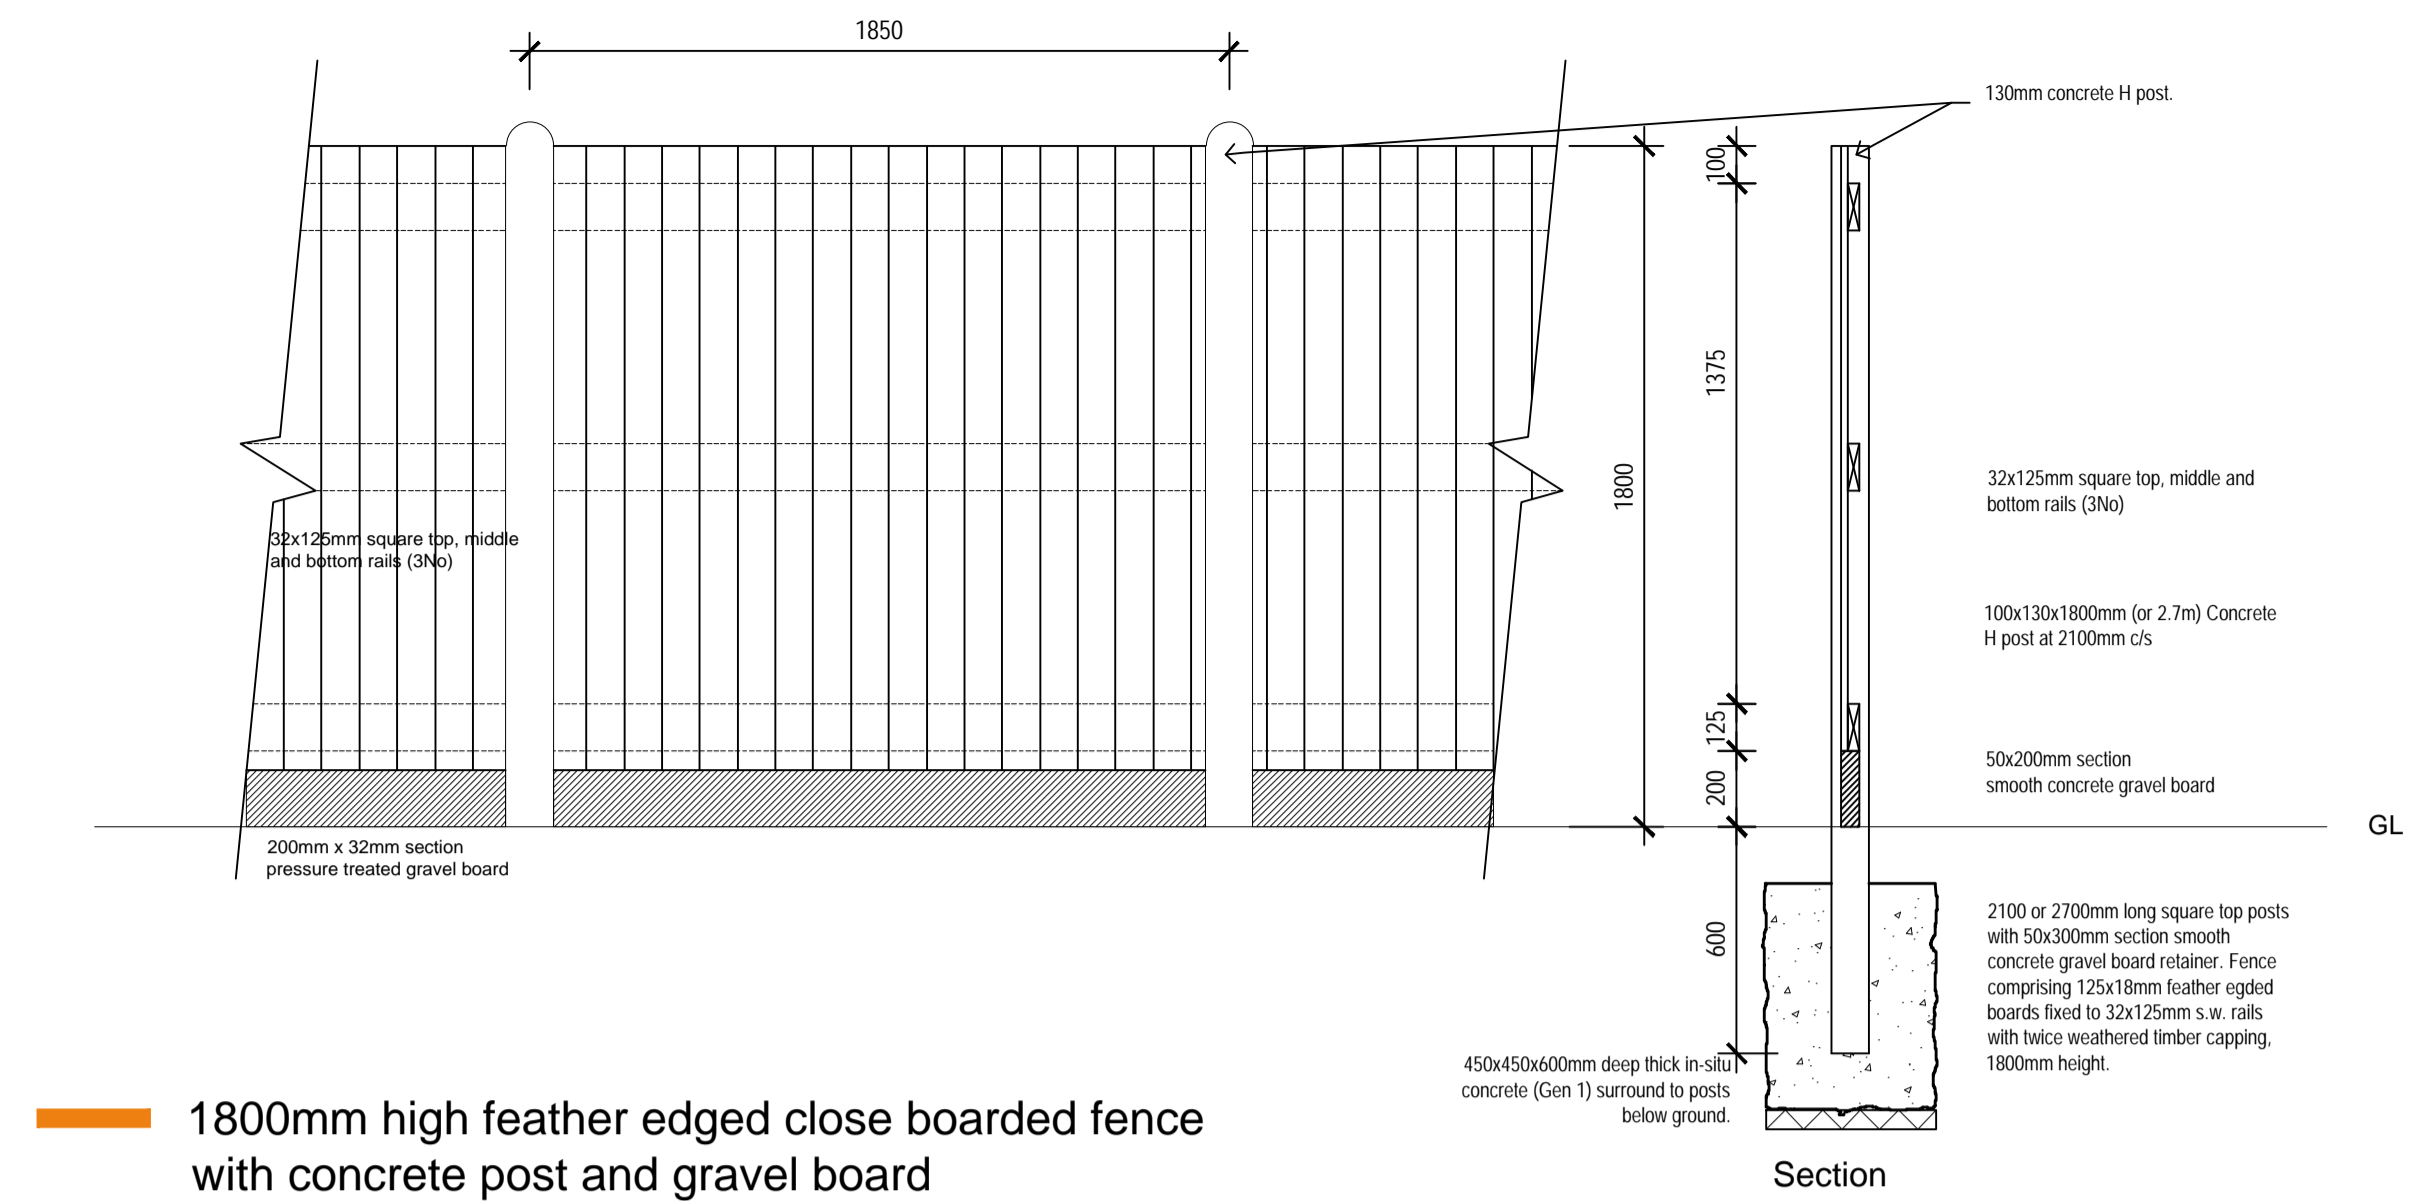

1800mm high feather edged close boarded fence with concrete post and gravel board

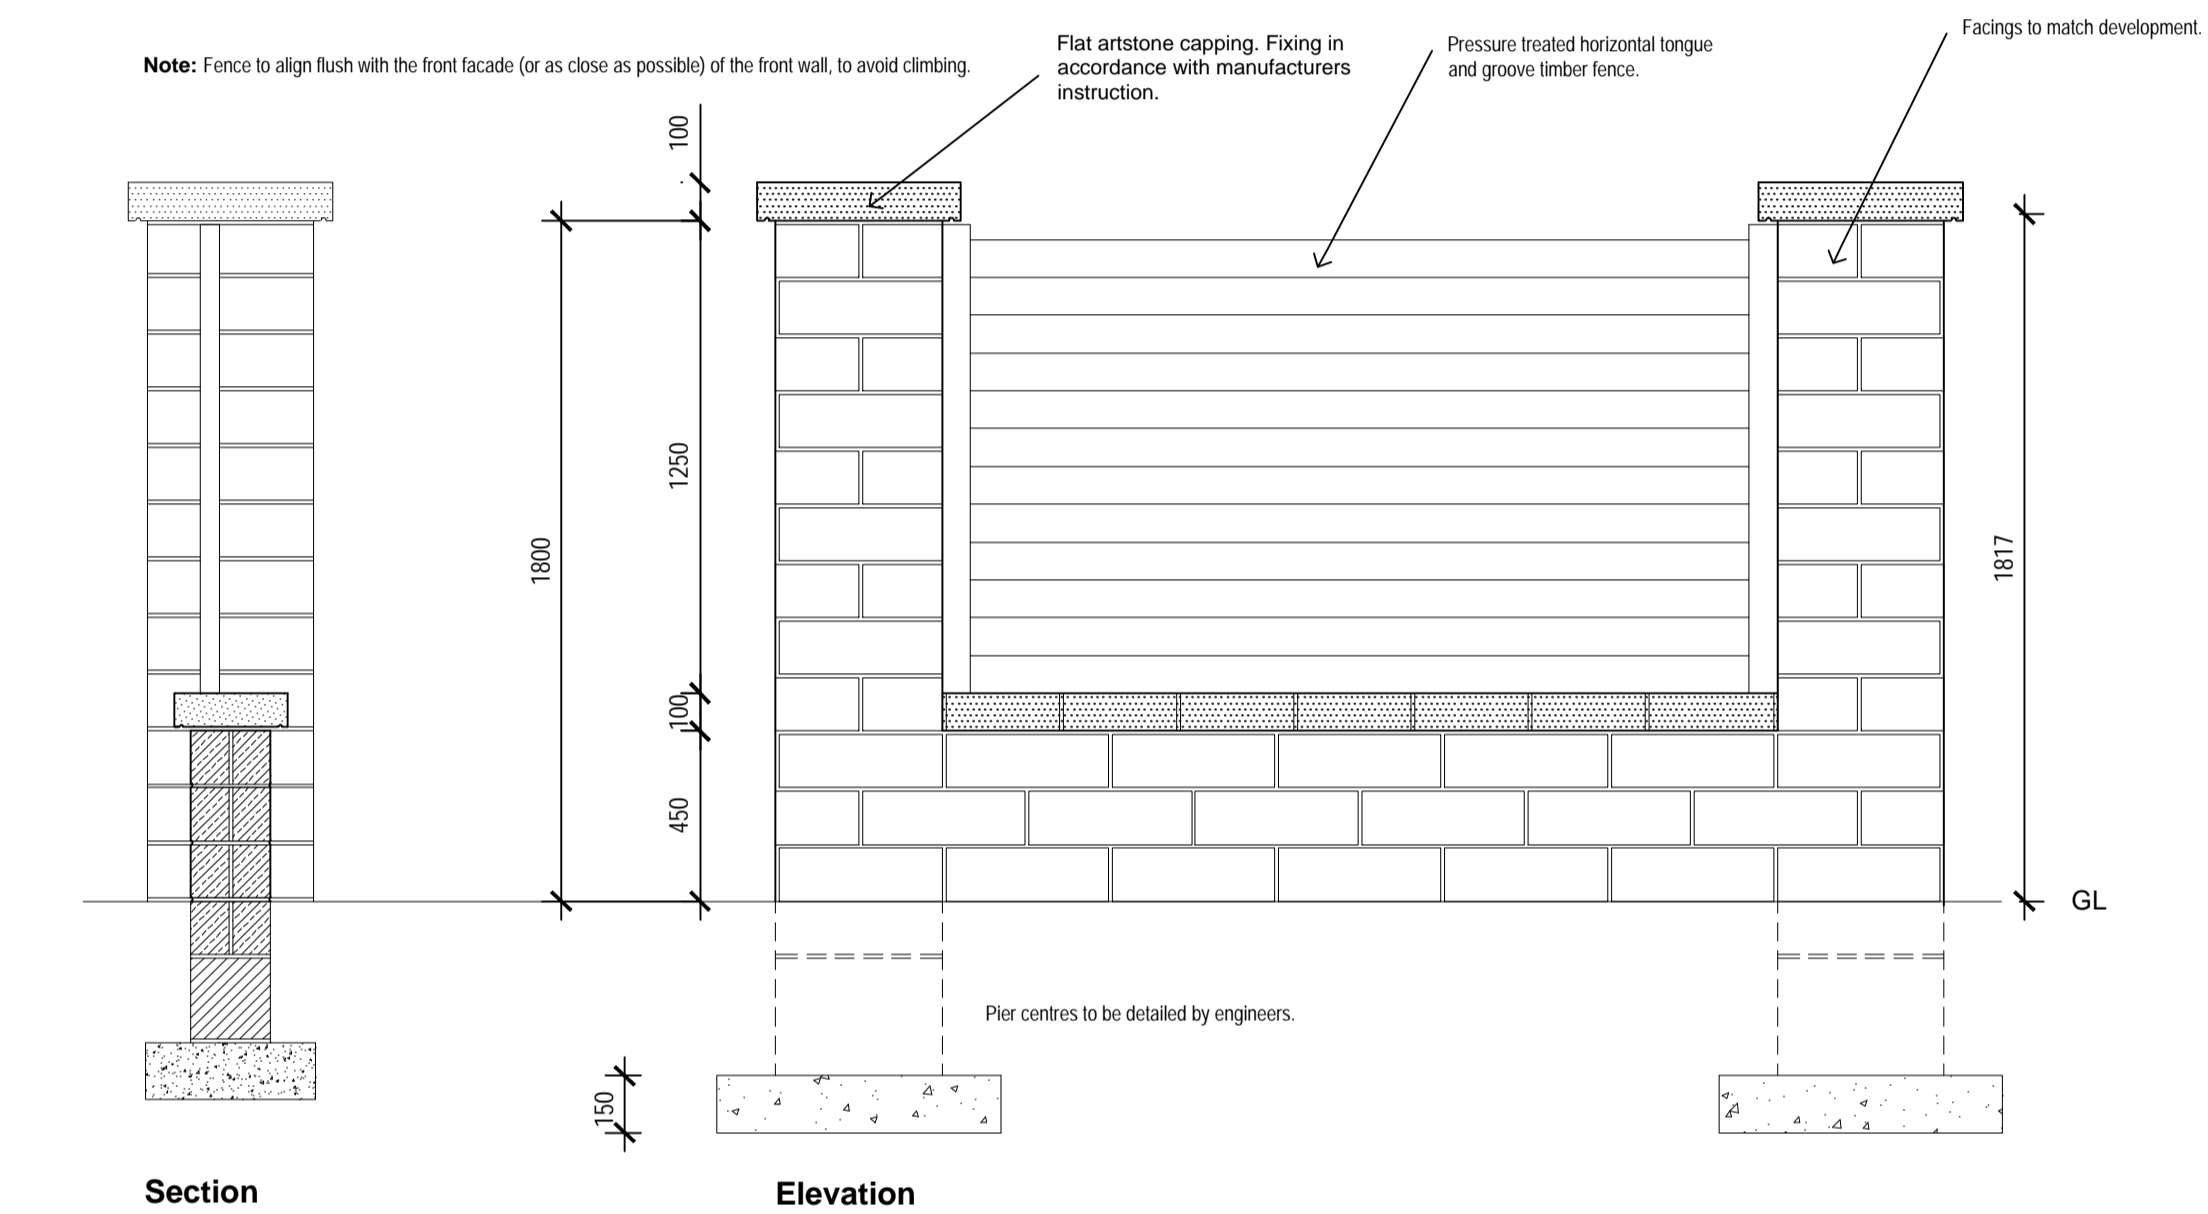

1800mm high reconstituted stone wall and piers with timber infill panel.

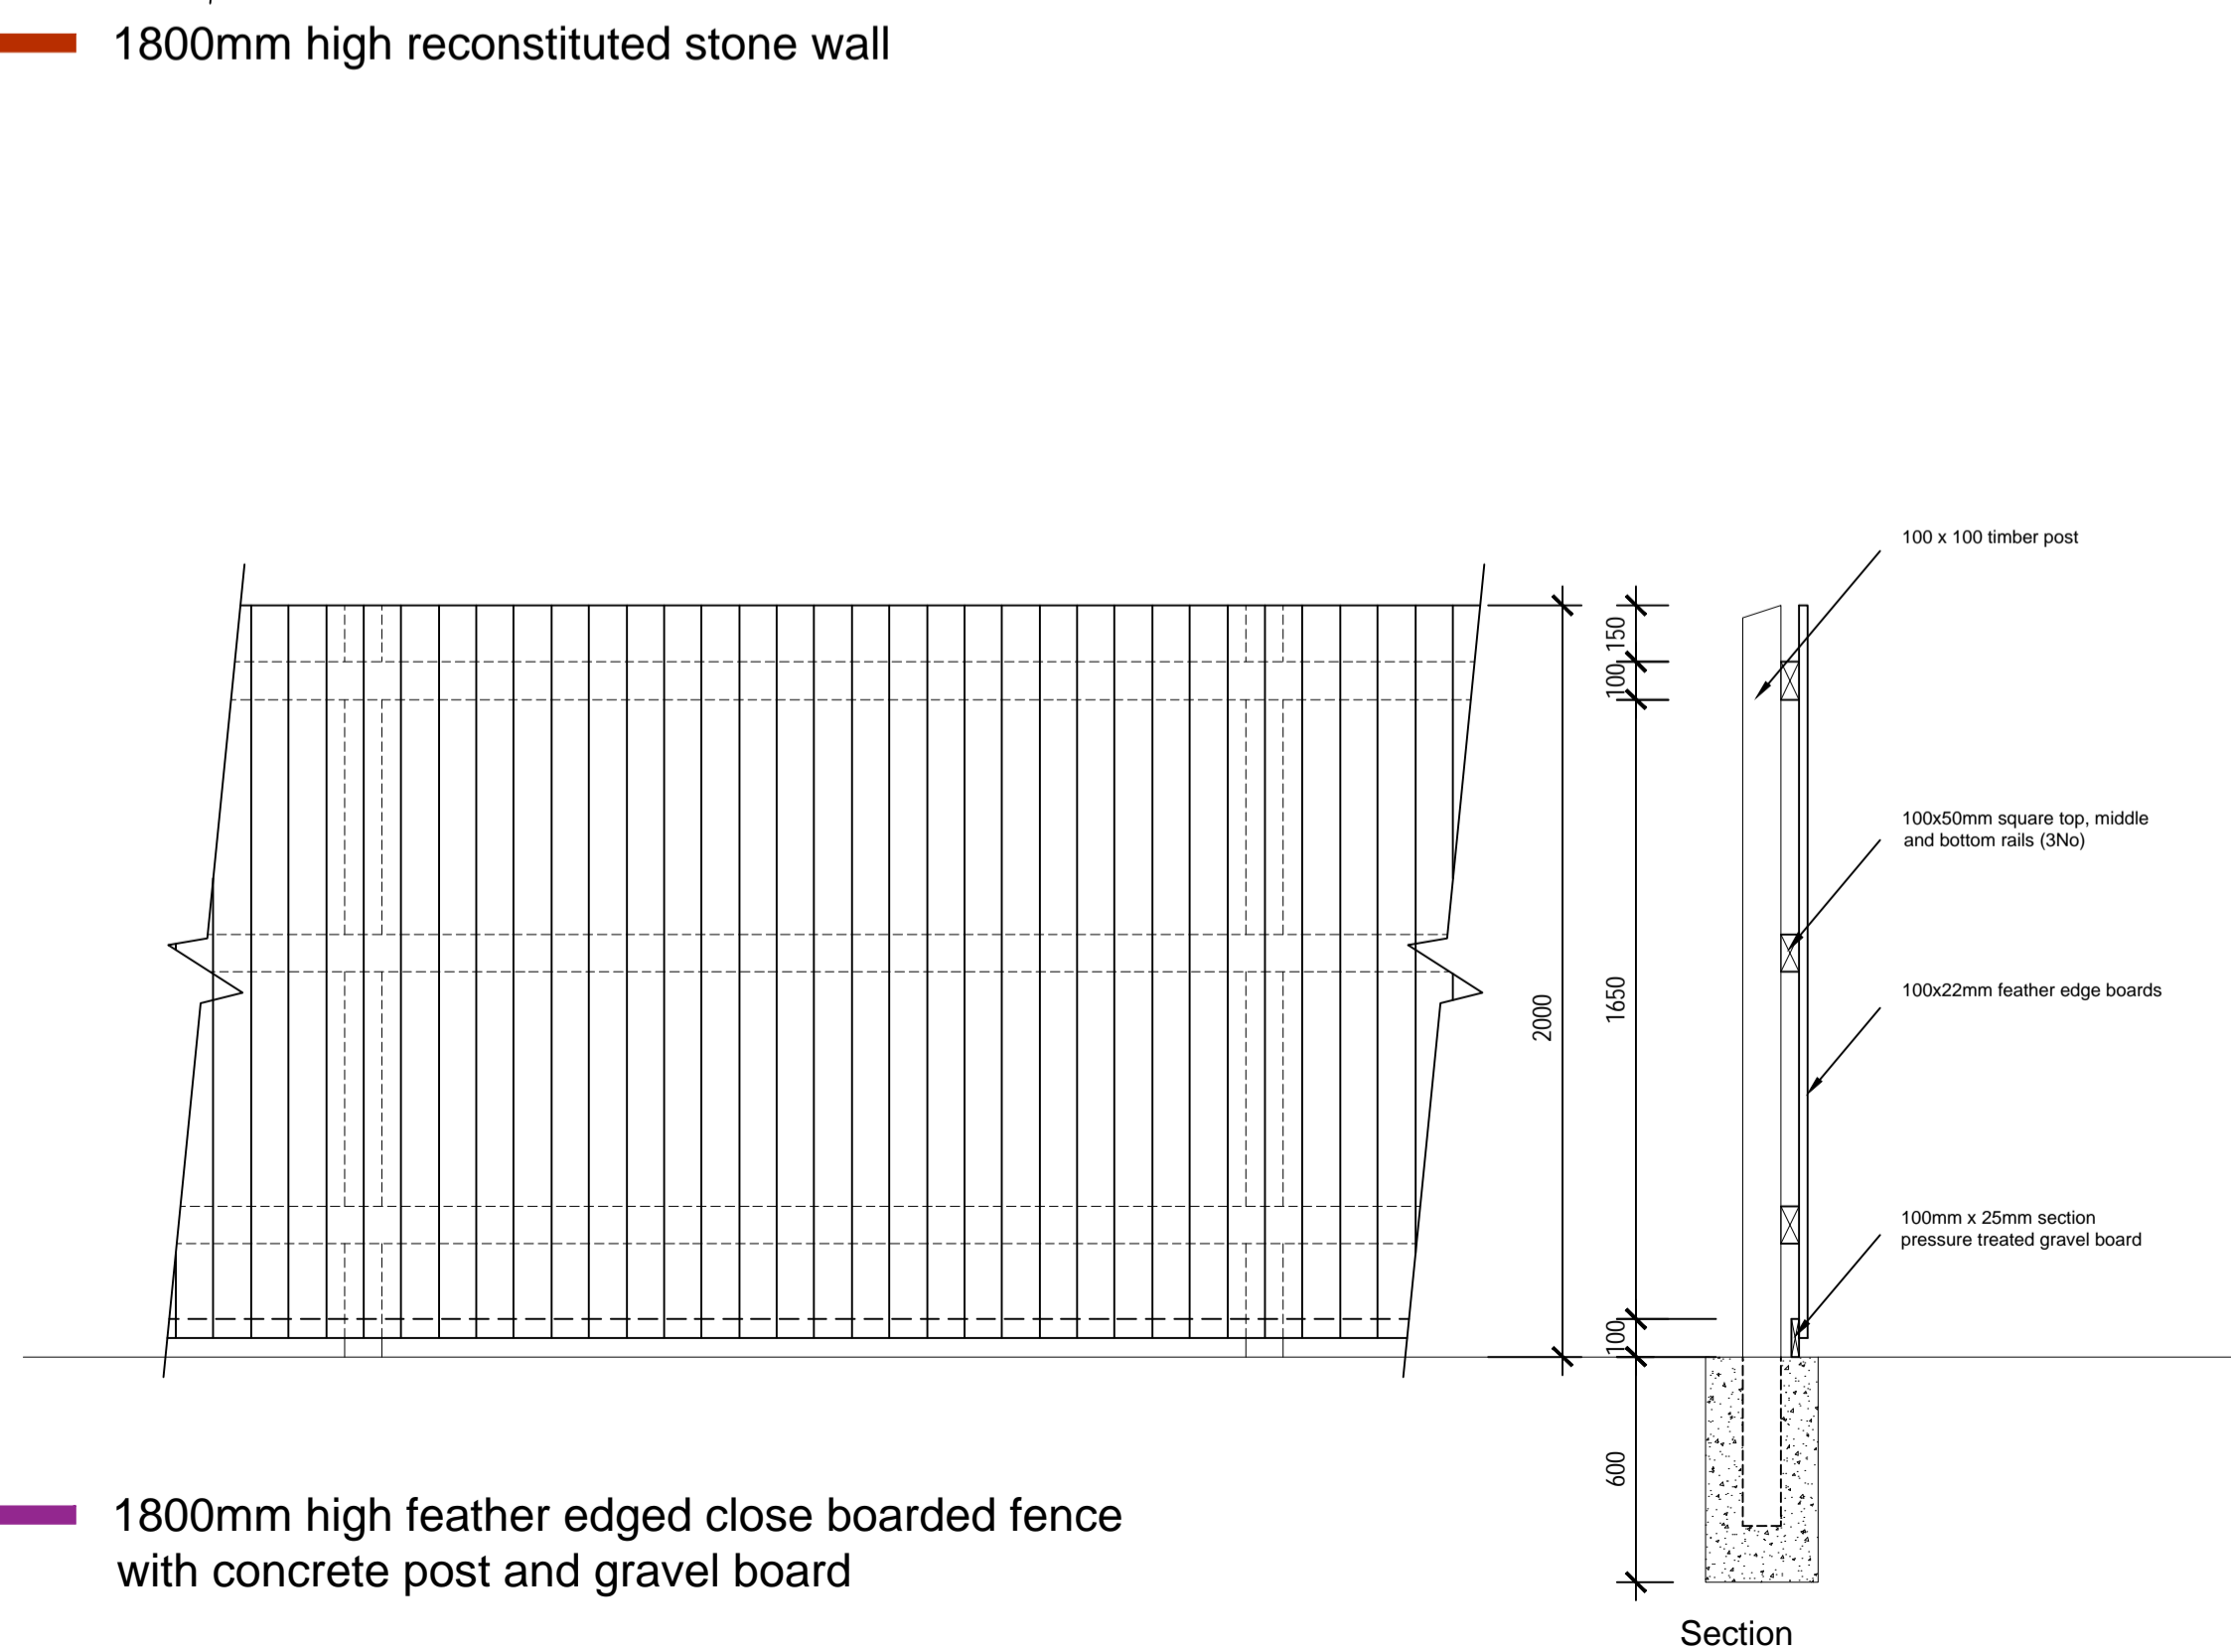

1800mm high feather edged close boarded fence with concrete post and gravel board

**Acoustic Fence Notes**

**General**  
All components of the close boarded fencing are to be in accordance with the details and recommendations of B.S. 1722 Part 5 1986 to which reference is made. The following is a brief synopsis of the content of the standard :-


**Posts**  
Timber posts are to be 100 x 100mm uniform cross section and shall be cut square across at their base. The tops of the post shall be weathered to prevent the lodgment of water. Posts are to be set at 2400mm centers measured center to center of posts and are to be set in the ground to a depth of 750mm. The holes for the posts to be set in concrete shall not be less than 300mm square in plan or 300mm diameter if produced by auger.

**Main Rails**  
Timber rails shall be 100 x 50mm in section, with the center of the top rail being fixed 200mm from the top of the post and the center of the bottom rail 350mm from ground level. The middle rail is to be fixed centrally between top and bottom rails.

**Feather Edge Board Filling**  
Feather edge boards shall be cut 2 No. from 100 x 22mm timber with 22mm to 15mm tapers and shall be provided at not less than 12 per meter with 18mm laps when fixed. The boards shall finish 50mm above ground level. 100x22mm gravel board. All boards to be securely fixed to prevent gaps.

**Preservative Treatment**  
Timber shall be treated in accordance with the requirements for fencing timber B.S. 5589 to give a category B (20 year) service life.

NOTE  
FINISH: HOT DIP GALVANISED TO B.S. 729 OR GALVANISED AND POLYESTER POWDER COLOUR COATED WITH AN APPROPRIATE DURABLE BLACK PAINT

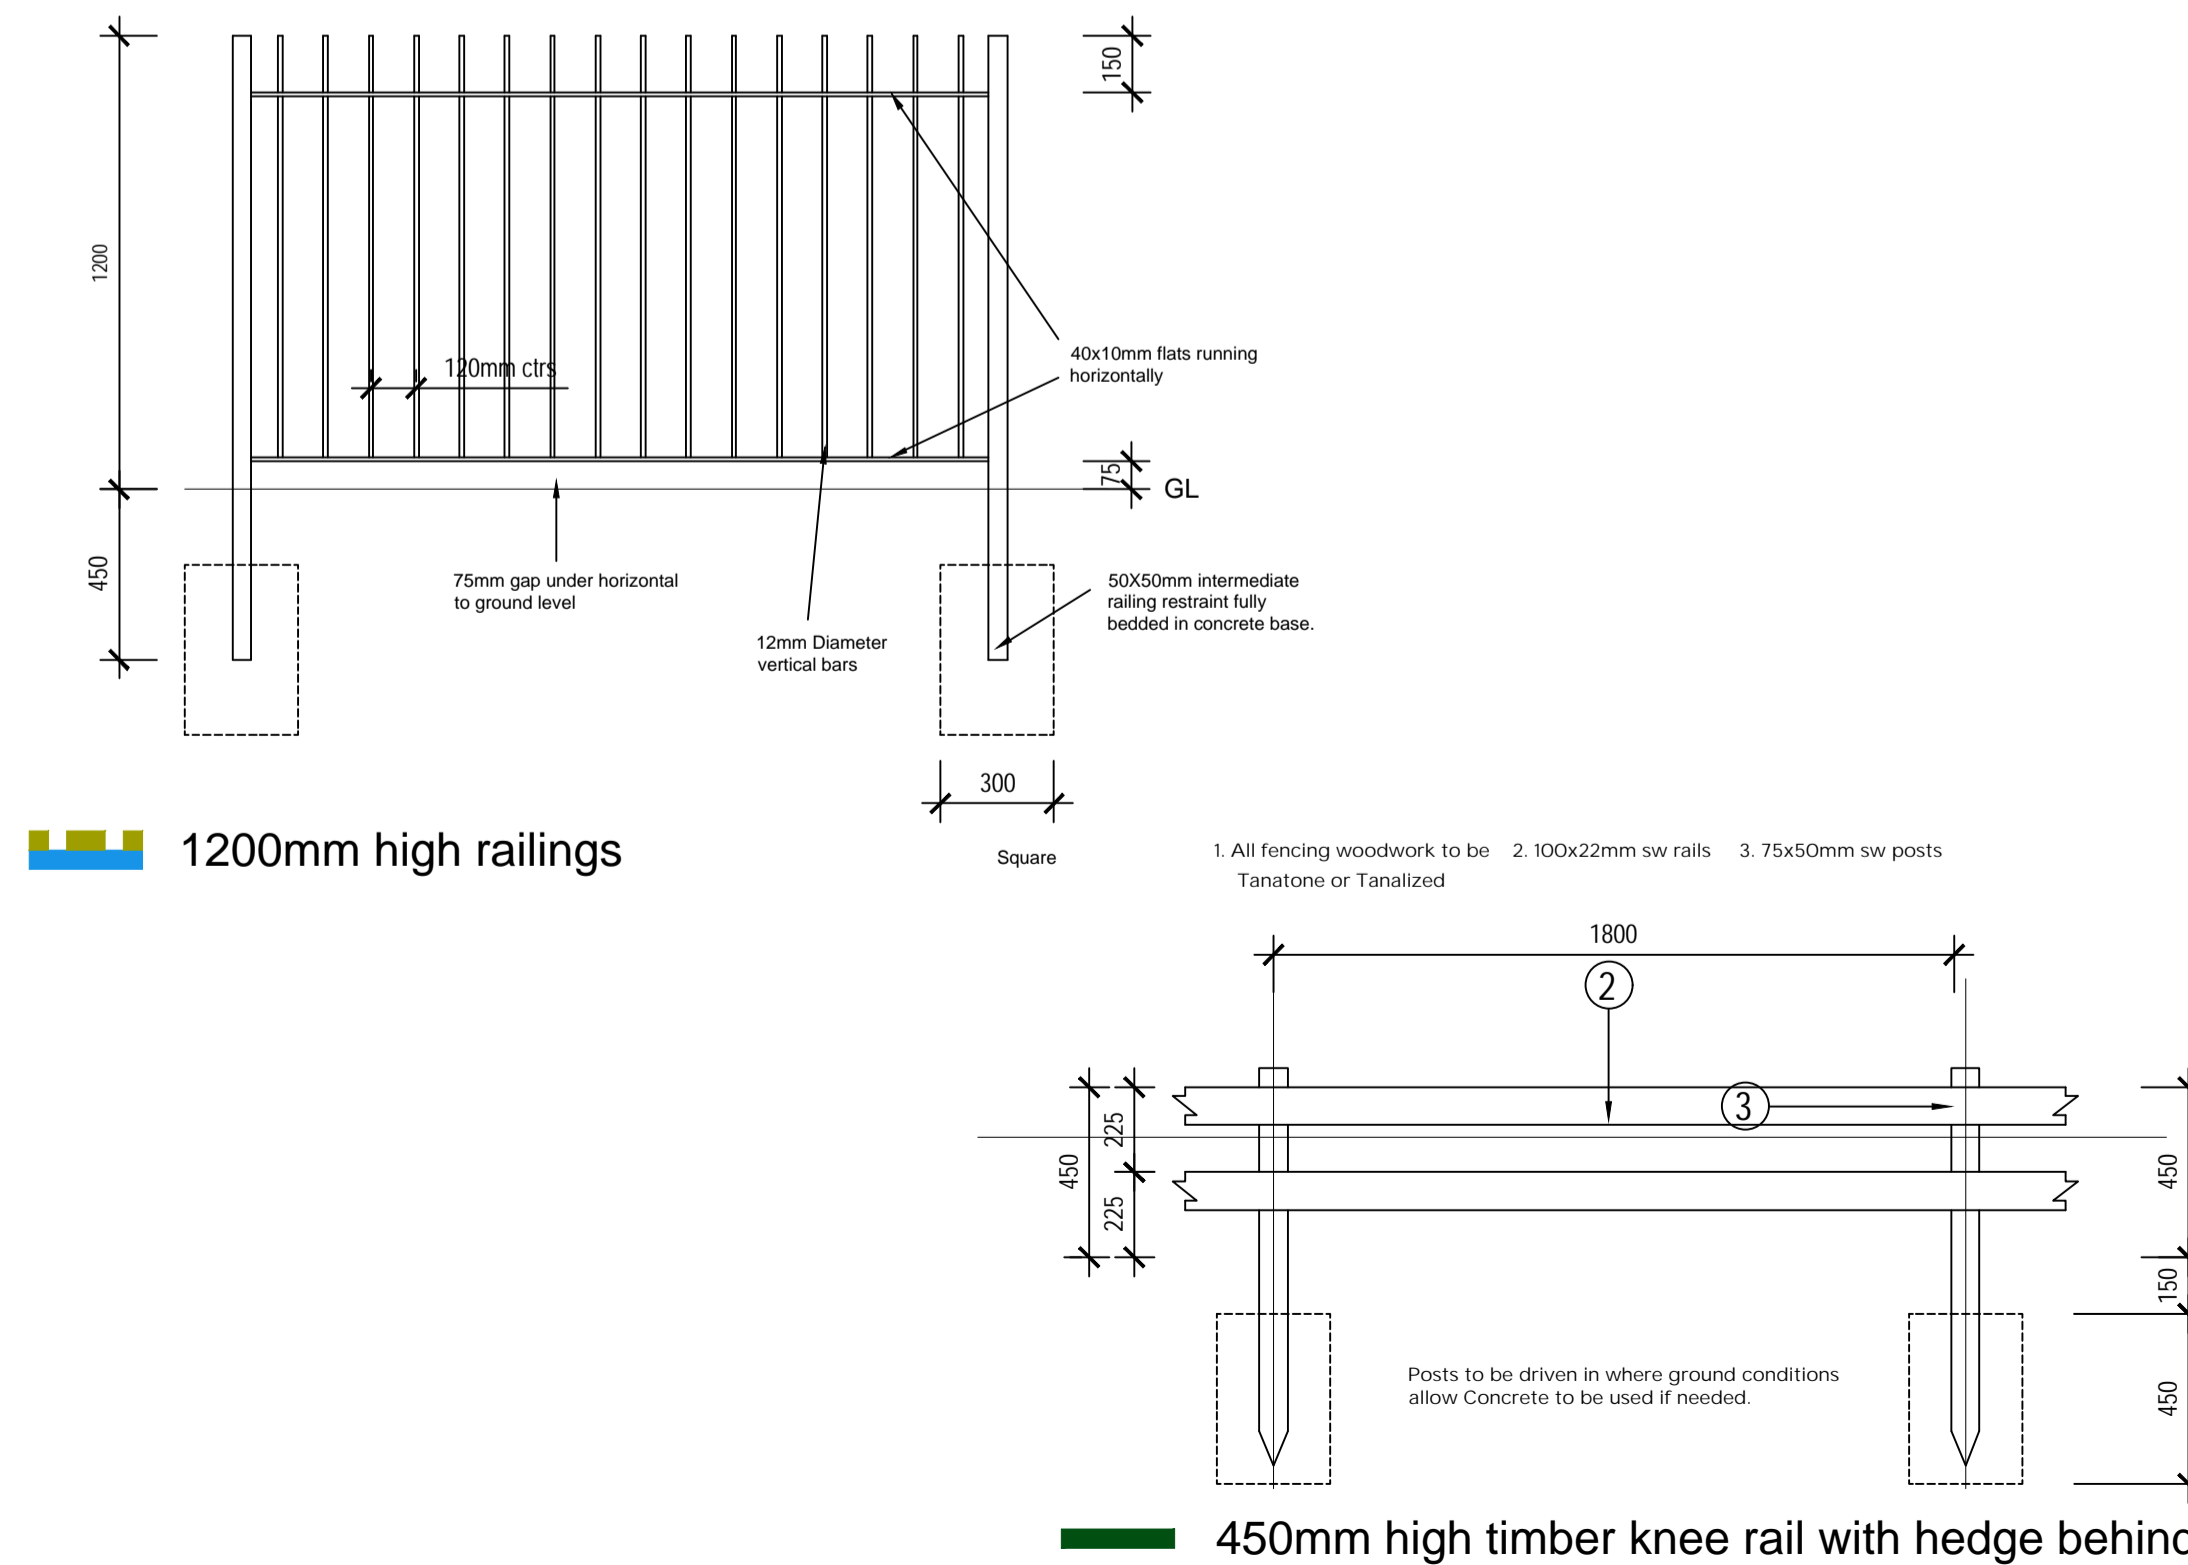

1200mm high railings

The Copyright of this drawing belongs to MP&S Planning & Design Ltd. and shall not be used or reproduced in any form without its express permission.

Only scale for 'Town and Country Planning Act 1990' services. For construction purposes, work to figured dimensions only. All dimensions to be checked with MP&S and on site prior to the execution of any work.

For the avoidance of doubt all dimensions are measured to wall structure and not the finishes unless otherwise stated.

Where any discrepancy is found to exist within or between drawings and/or documents it should be reported to the architect immediately.

MP&S Planning & Design Ltd. shall not be liable for any use of drawings and documents for any purpose other than for which the same were prepared by or on behalf of MP&S Planning & Design Ltd.

Client	CUBE HOMES	great places
Drawing Title	BOUNDARY TREATMENT DETAILS	
Project	Former Mossley High School, Huddersfield Road, Mossley	
Job No	21023	Drawn AD
Scale	1:20 @ A1	Rev A
Date	AUG 2022	FOR PLANNING
mp&s planning & design ltd 4 Ball Green Cobes Court, Trafford Park Manchester, M32 0DT t: 0161 772 1999 e: info@mpsdesign.co.uk www.mpsdesign.co.uk		