
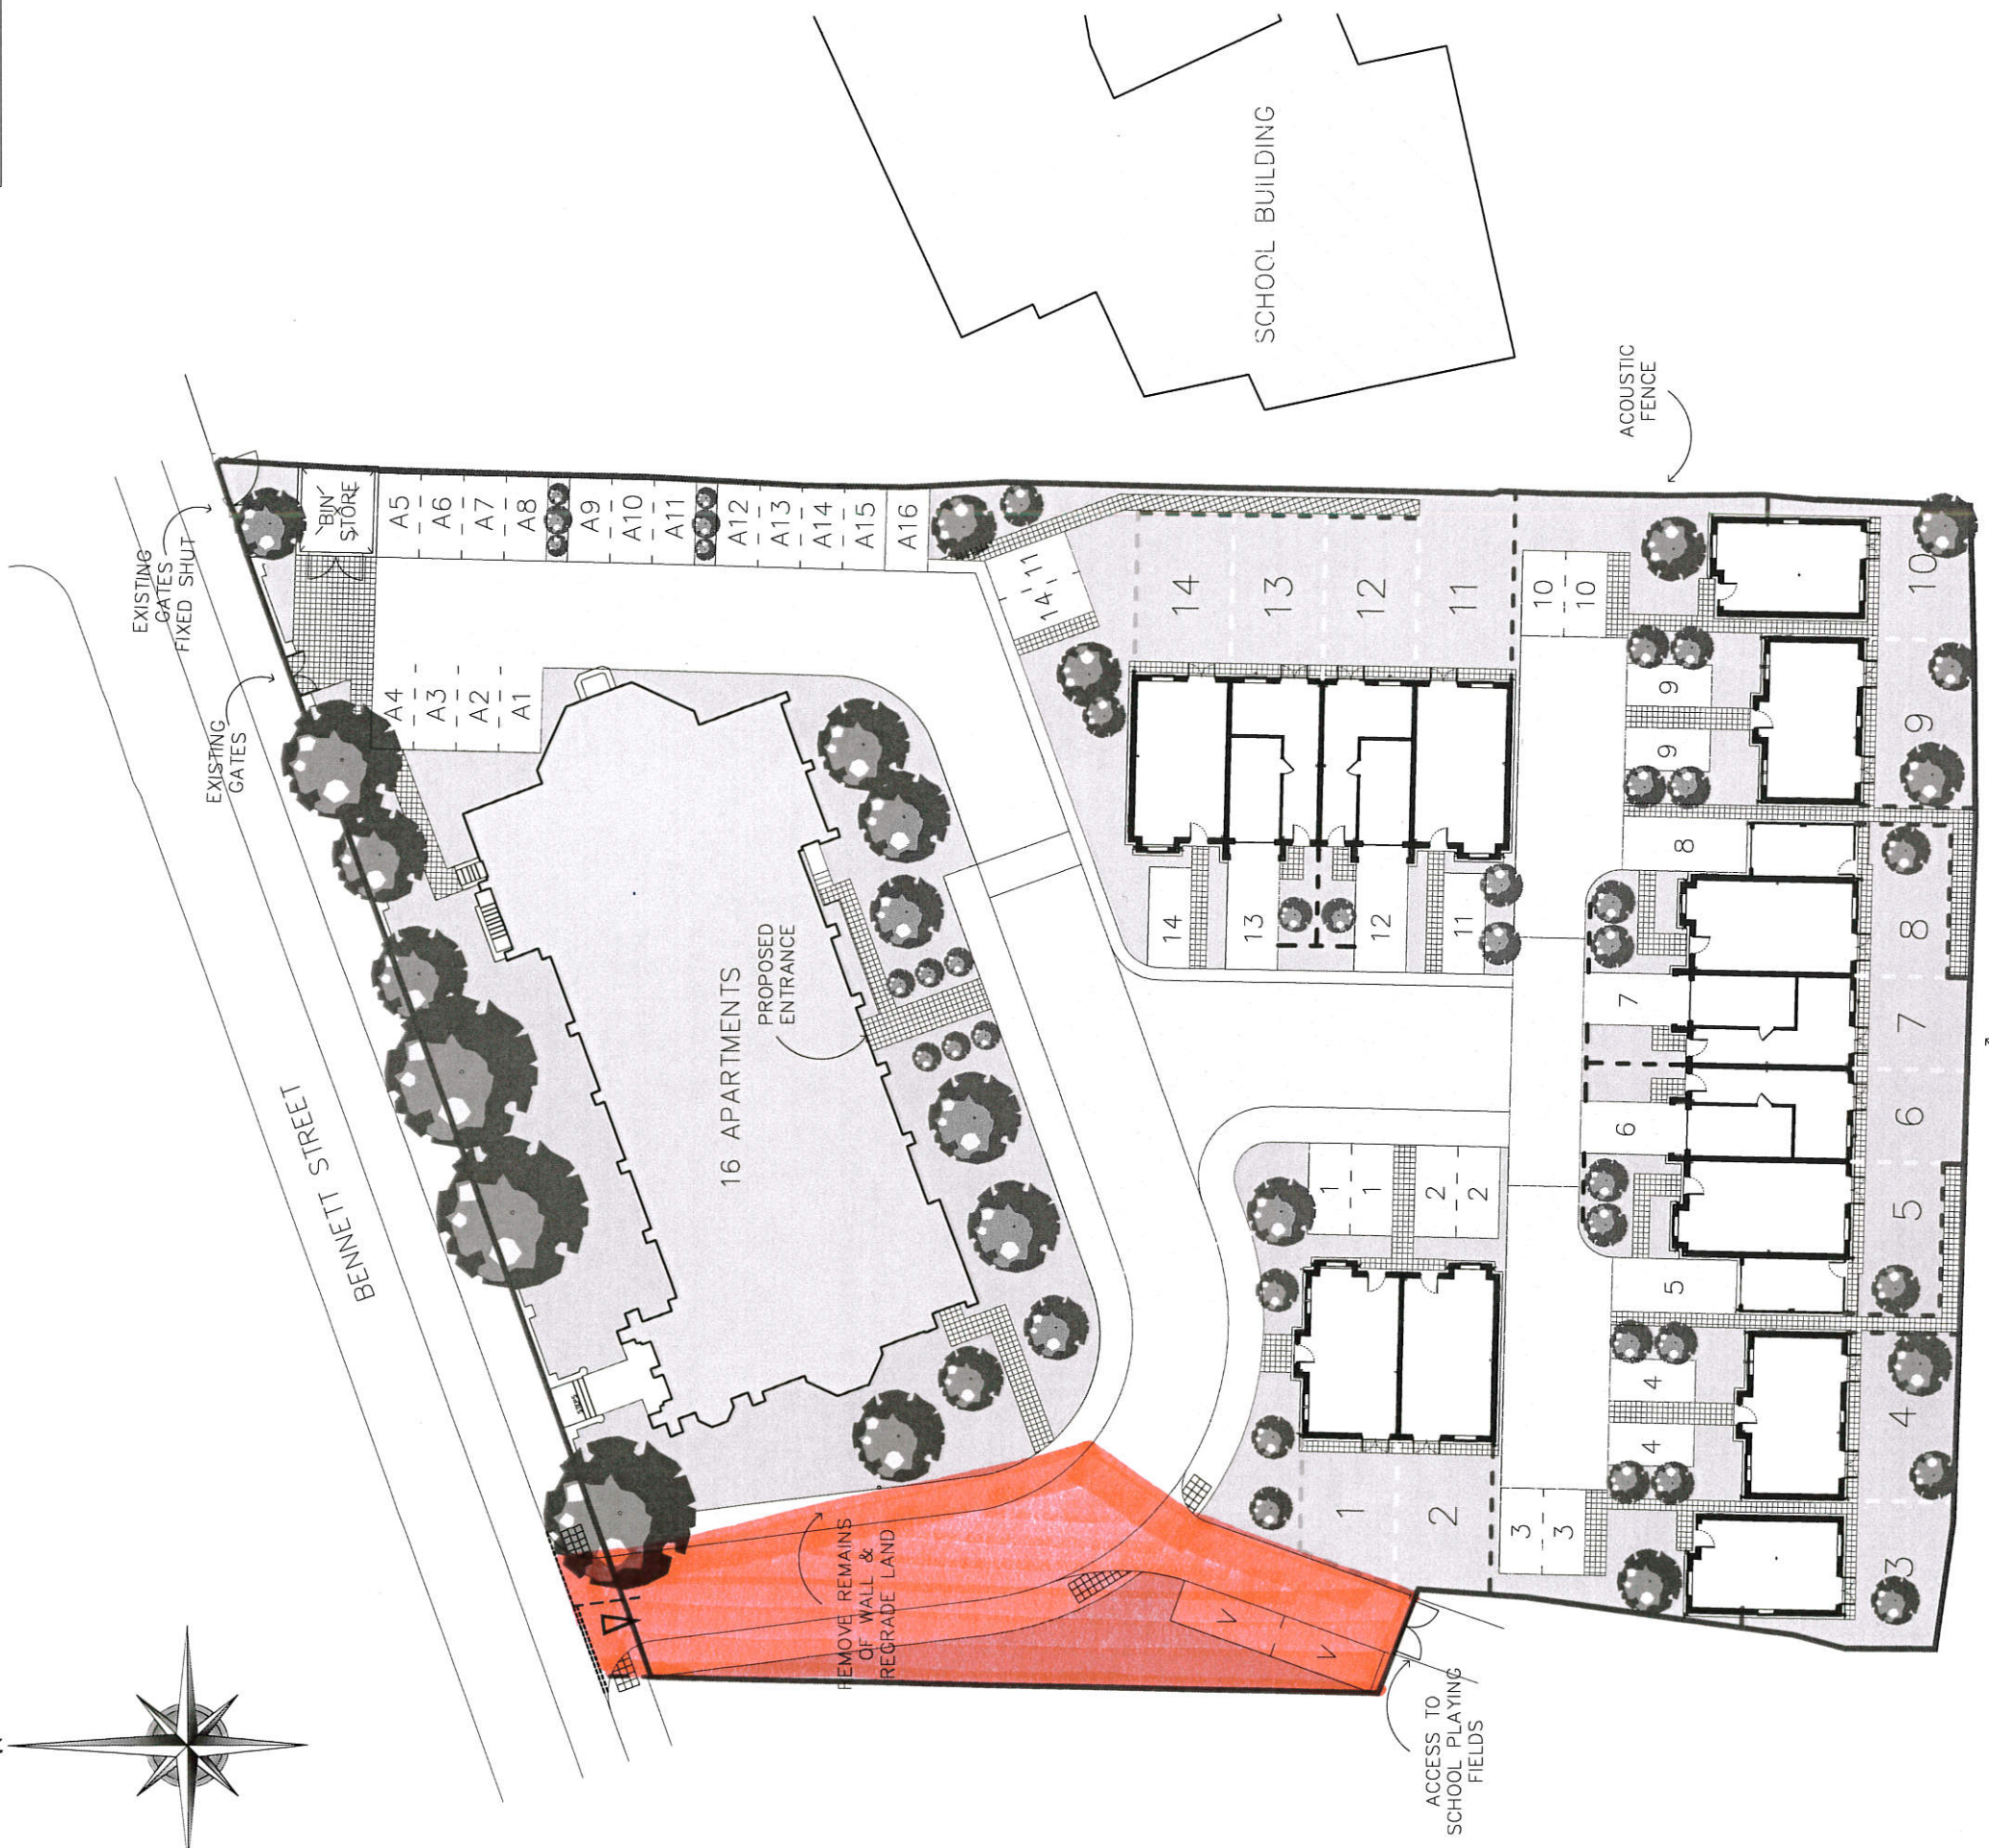


All levels and dimensions must be checked on site by contractor prior to commencement of works. Any variations must be reported to Milliken Associates Ltd.
All information herein is the copyright of Milliken Associates Ltd. Copying in full or in part without the written permission of Milliken Associates Ltd.

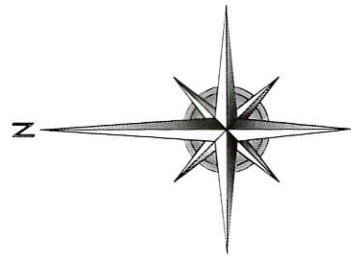

FENCES TO REAR OF PLOTS 3-10 TO BE 1.2M HIGH