




1 South
1 : 100



2 East
1 : 100



3 West
1 : 100

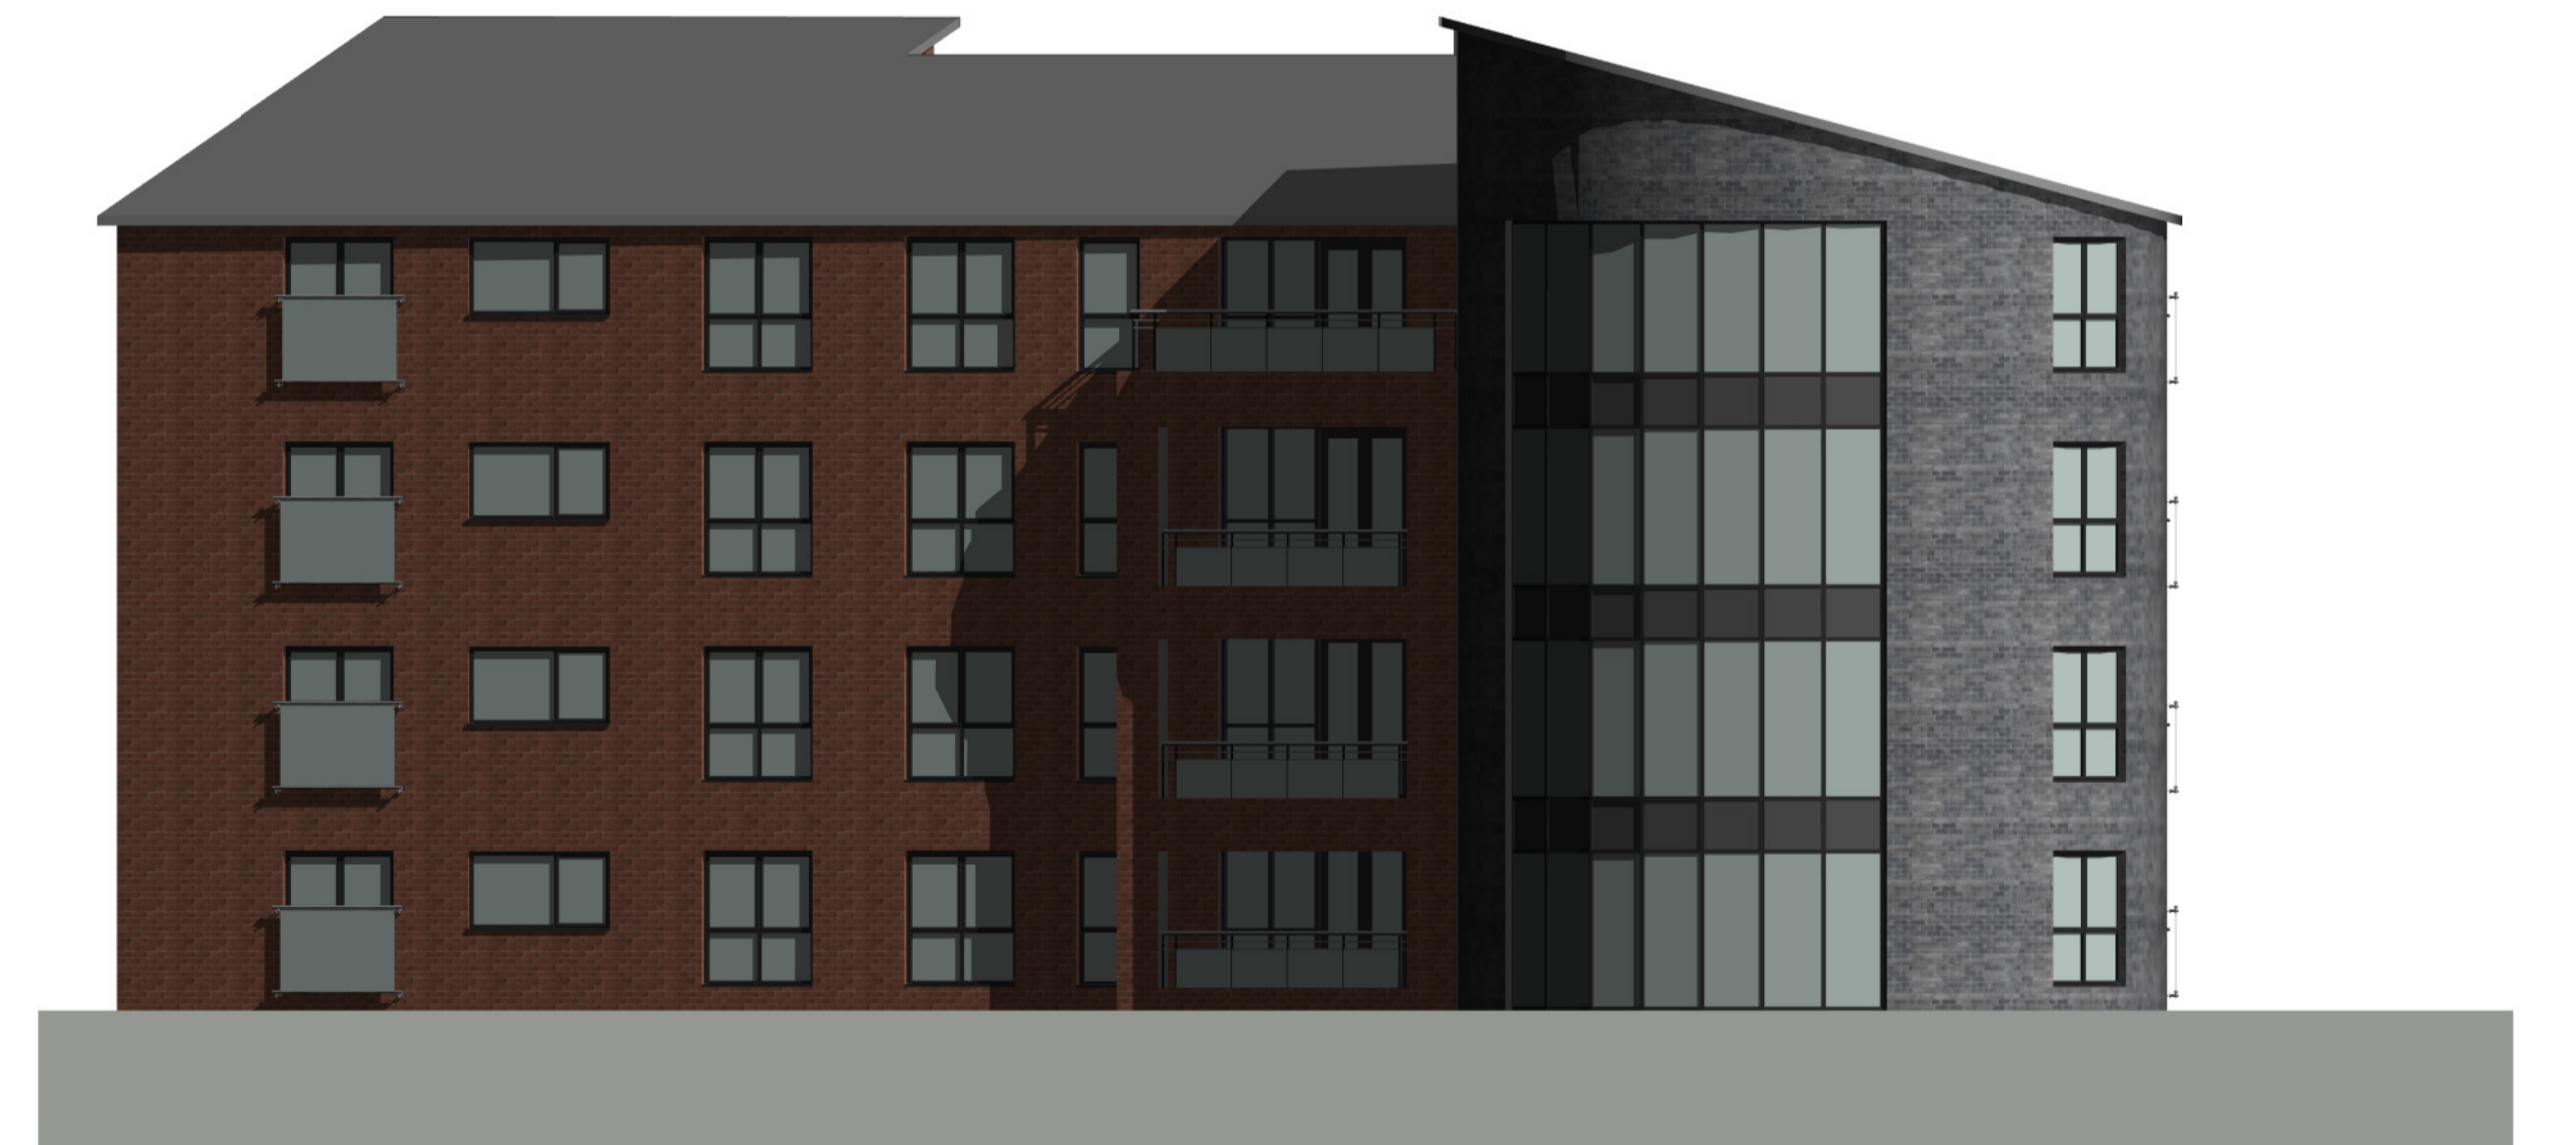

4 North
1 : 100

nicol thomas

Rev	Date	Description
A	04..10.22	Rotation of the block

nicol thomas
 architects project managers construction cost consultants CDM co-ordinators
 Registered in England and Wales. Reg No. 2140639
 Quality Assured to BS ENISO 9001:1994 Certificate Number GB 4723
 Heyside House, Blackshaw Lane, Heyside, Royton, Oldham OL2 6NS
 Also at Birmingham (Registered office)

Do not scale from this drawing. All dimensions must be checked and verified before preparing drawings or commencing works. This drawing and design is the copyright of Nicol Thomas Ltd and may not be reproduced in any form whatsoever without their prior express written consent.

Client	Seamark PLC		
Job	Edge Lane, Droylsden		
Drawing title	Block A - Elevations		
Project number	M4772	(PL)15	Rev A
Scale	1 : 100 @ A1		
Date	04/28/21		
Drawn by	Author	Checked by	Checker