




1 South  
1 : 100



2 East  
1 : 100



3 West  
1 : 100

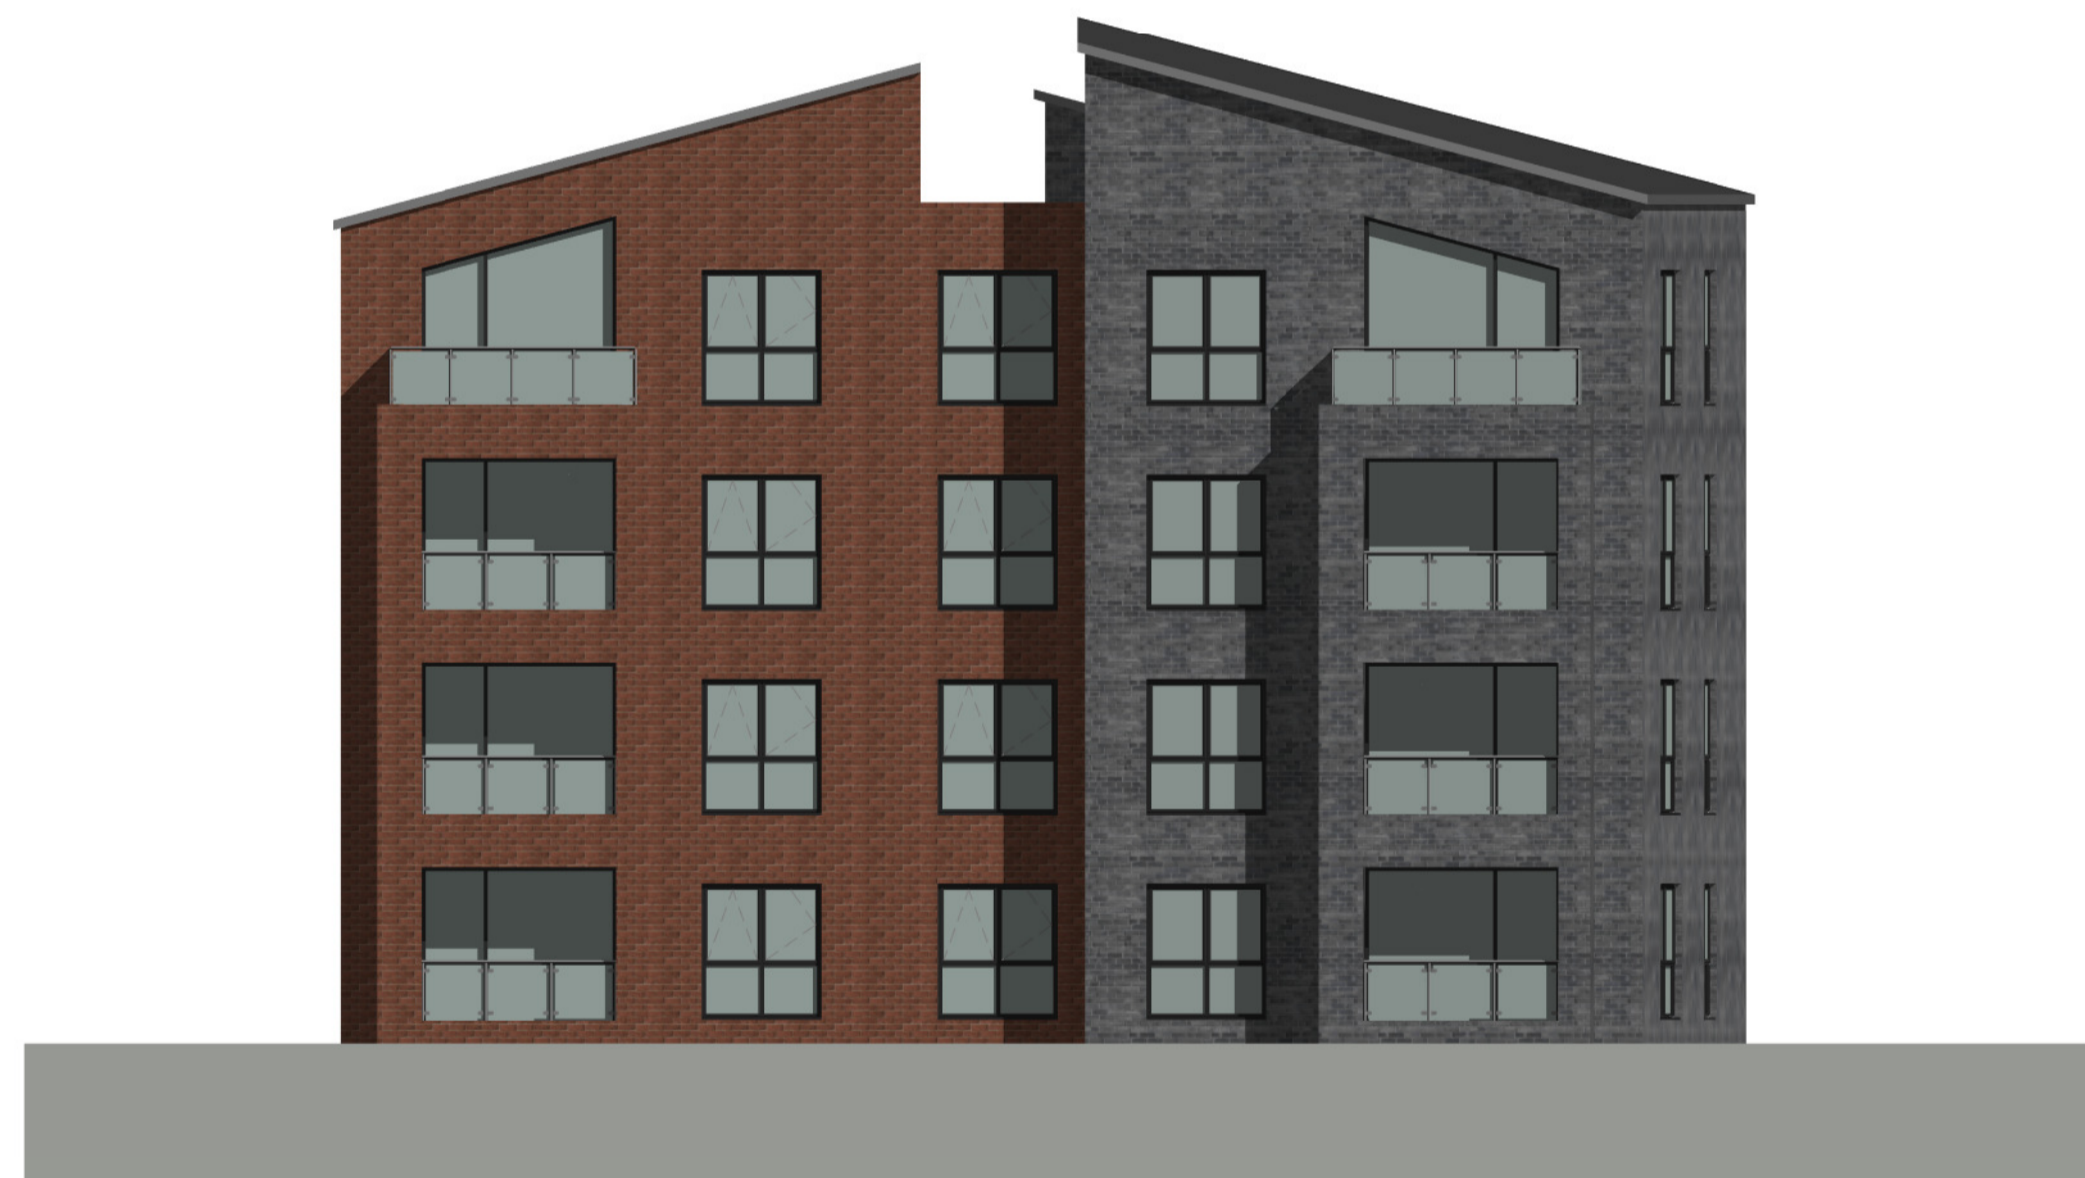

4 North  
1 : 100

**nicol thomas**

Rev	Date	Description
A	04.10.2022	Block revision

**nicol thomas**  
 architects project managers construction cost consultants CDM co-ordinators  
 Registered in England and Wales. Reg No. 2140639  
 Quality Assured to BS ENISO 9001:1994 Certificate Number GB 4723  
 Heyside House, Blackshaw Lane, Heyside, Royton, Oldham OL2 6NS  
 Also at Birmingham (Registered office)

Do not scale from this drawing. All dimensions must be checked and verified before preparing drawings or commencing works. This drawing and design is the copyright of Nicol Thomas Ltd and may not be reproduced in any form whatsoever without their prior express written consent.

Client	Seamark		
Job	Edge Lane, Droylsden		
Drawing title	Block C - Elevations		
Project number	M4772	(PL)07	Rev A
Scale	1 : 100 @ A1		
Date	04/28/21		
Drawn by	Author	Checked by	Checker

04.10.2022