



1 **Ground Floor**
1 : 50

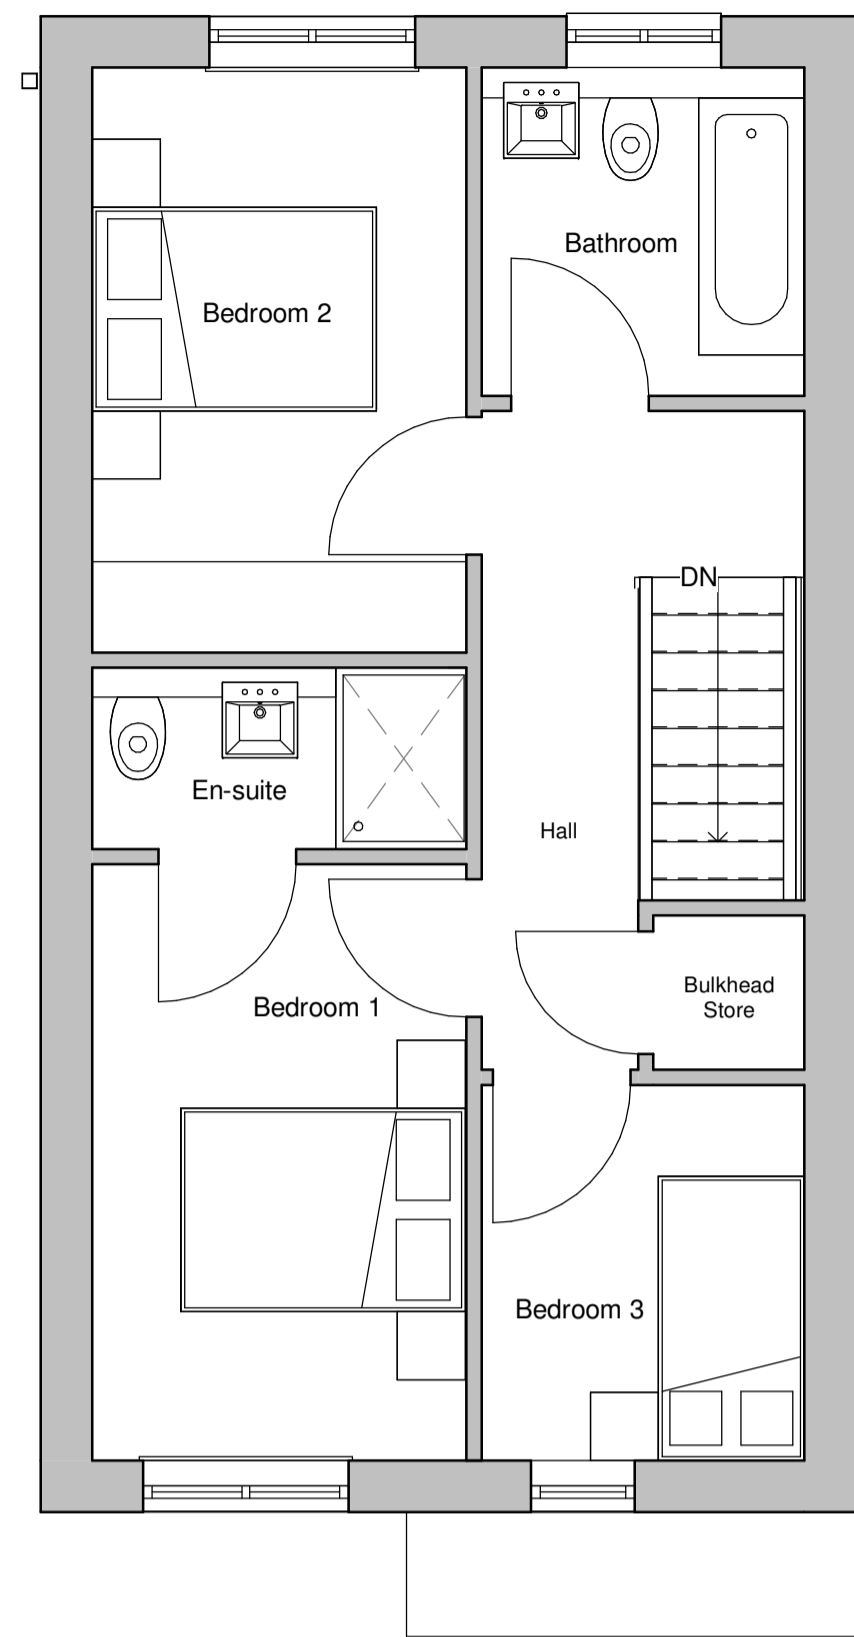

2 **1st Floor**
1 : 50

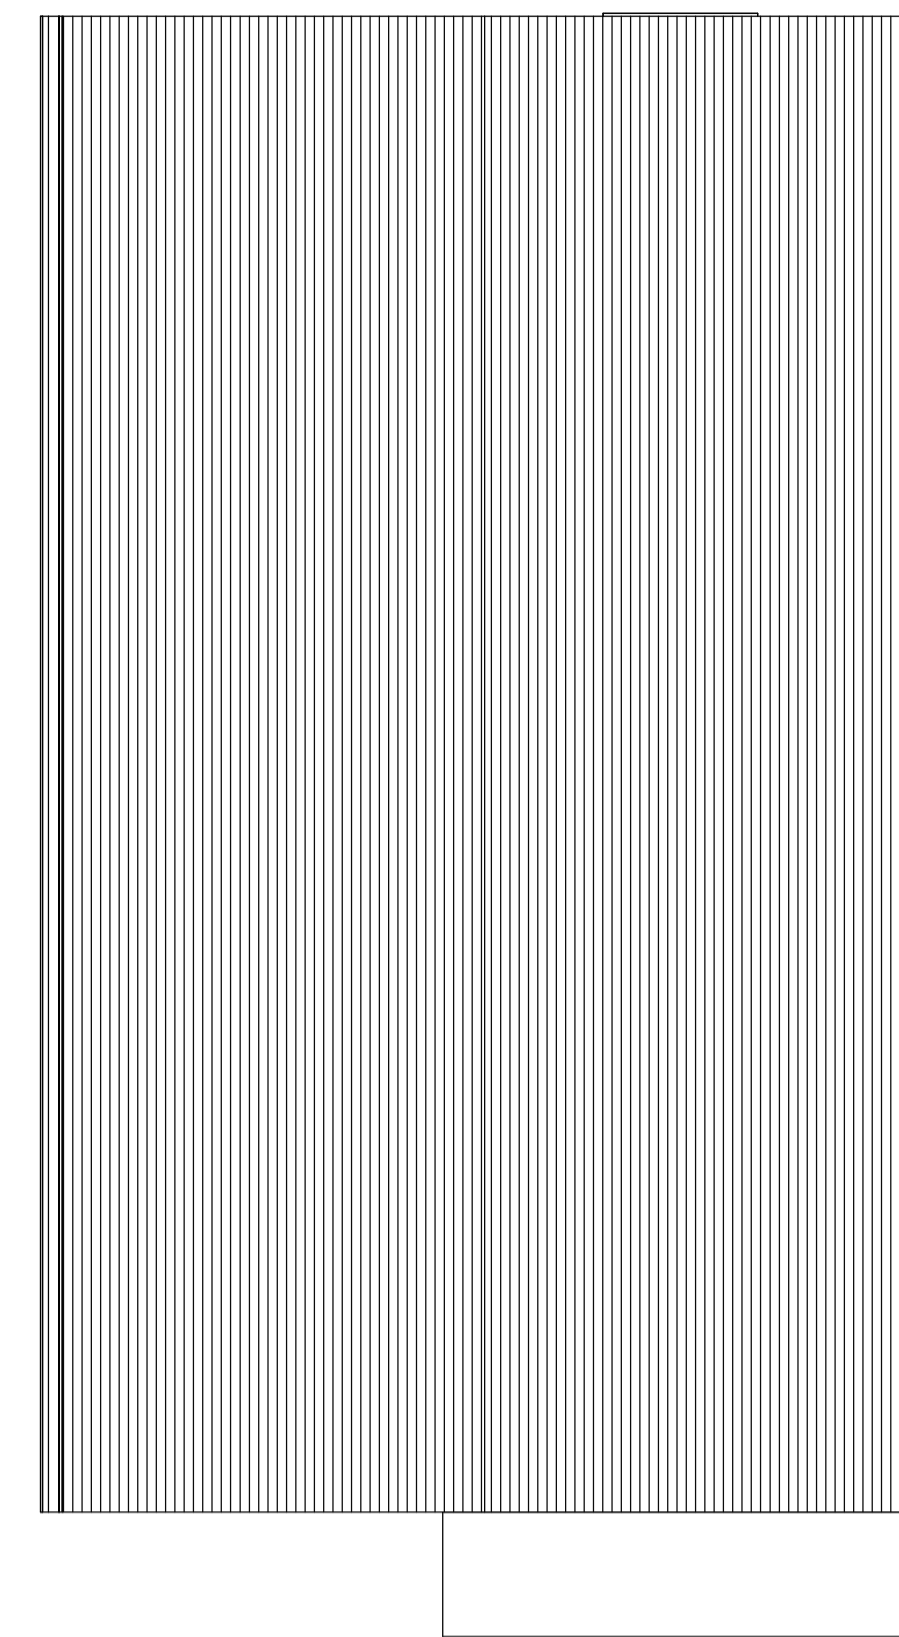


3 **Site**
1 : 50



4 **Front**
1 : 50



5 **Rear**
1 : 50

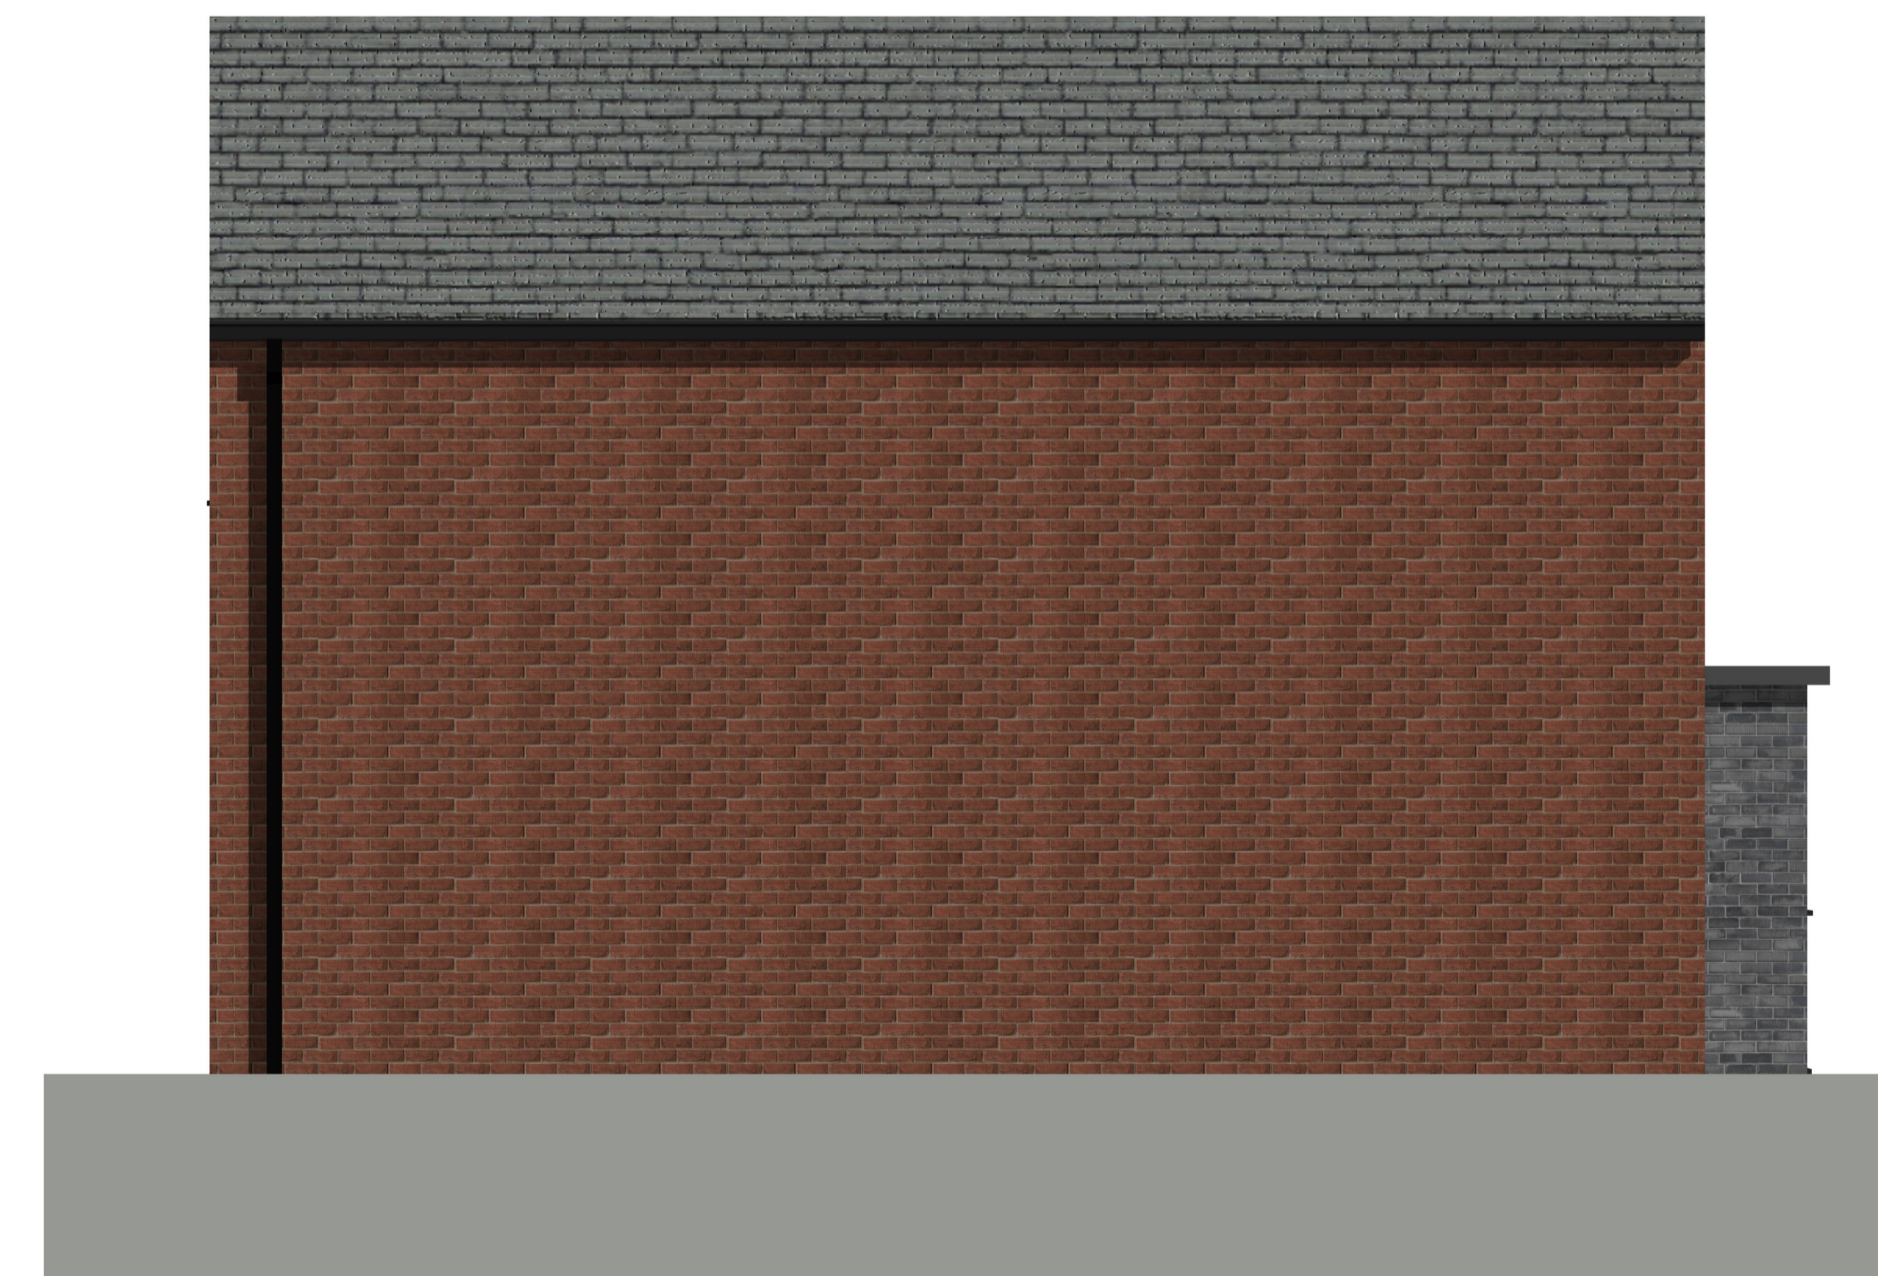

6 **West**
1 : 50

House Type E

3 Bedroom 5 Person House
88.2sqm
949sqft

nicol thomas

Rev	Date	Description
A	01.06.21	Internal layout chnages
B	04.10.22	Front bay and larger window openings

nicol thomas
architects project managers construction cost consultants CDM co-ordinators
Registered in England and Wales. Reg No. 2140639
Quality Assured to BS ENISO 9001:1994 Certificate Number GB 4723
Heyside House, Blackshaw Lane, Heyside, Royton, Oldham OL2 6NS
Also at Birmingham (Registered office)

Do not scale from this drawing. All dimensions must be checked and verified before preparing drawings or commencing works. This drawing and design is the copyright of Nicol Thomas Ltd and may not be reproduced in any form whatsoever without their prior express written consent.

Client	Seamark PLC		
Job	Edge Lane, Droylsden		
Drawing title	House Type E		
Project number	M4772	(PL)09	Rev B
Scale	1 : 50 @ A1		
Date	04/28/21		
Drawn by	KS	Checked by	GRF

04.10.22