



Copyright
 This drawing is the property of Peter Summersgill
 Architecture and may not be used or copied without
 express written consent.

Existing Levels + 122.94
 Proposed Levels ⊕ 122.35

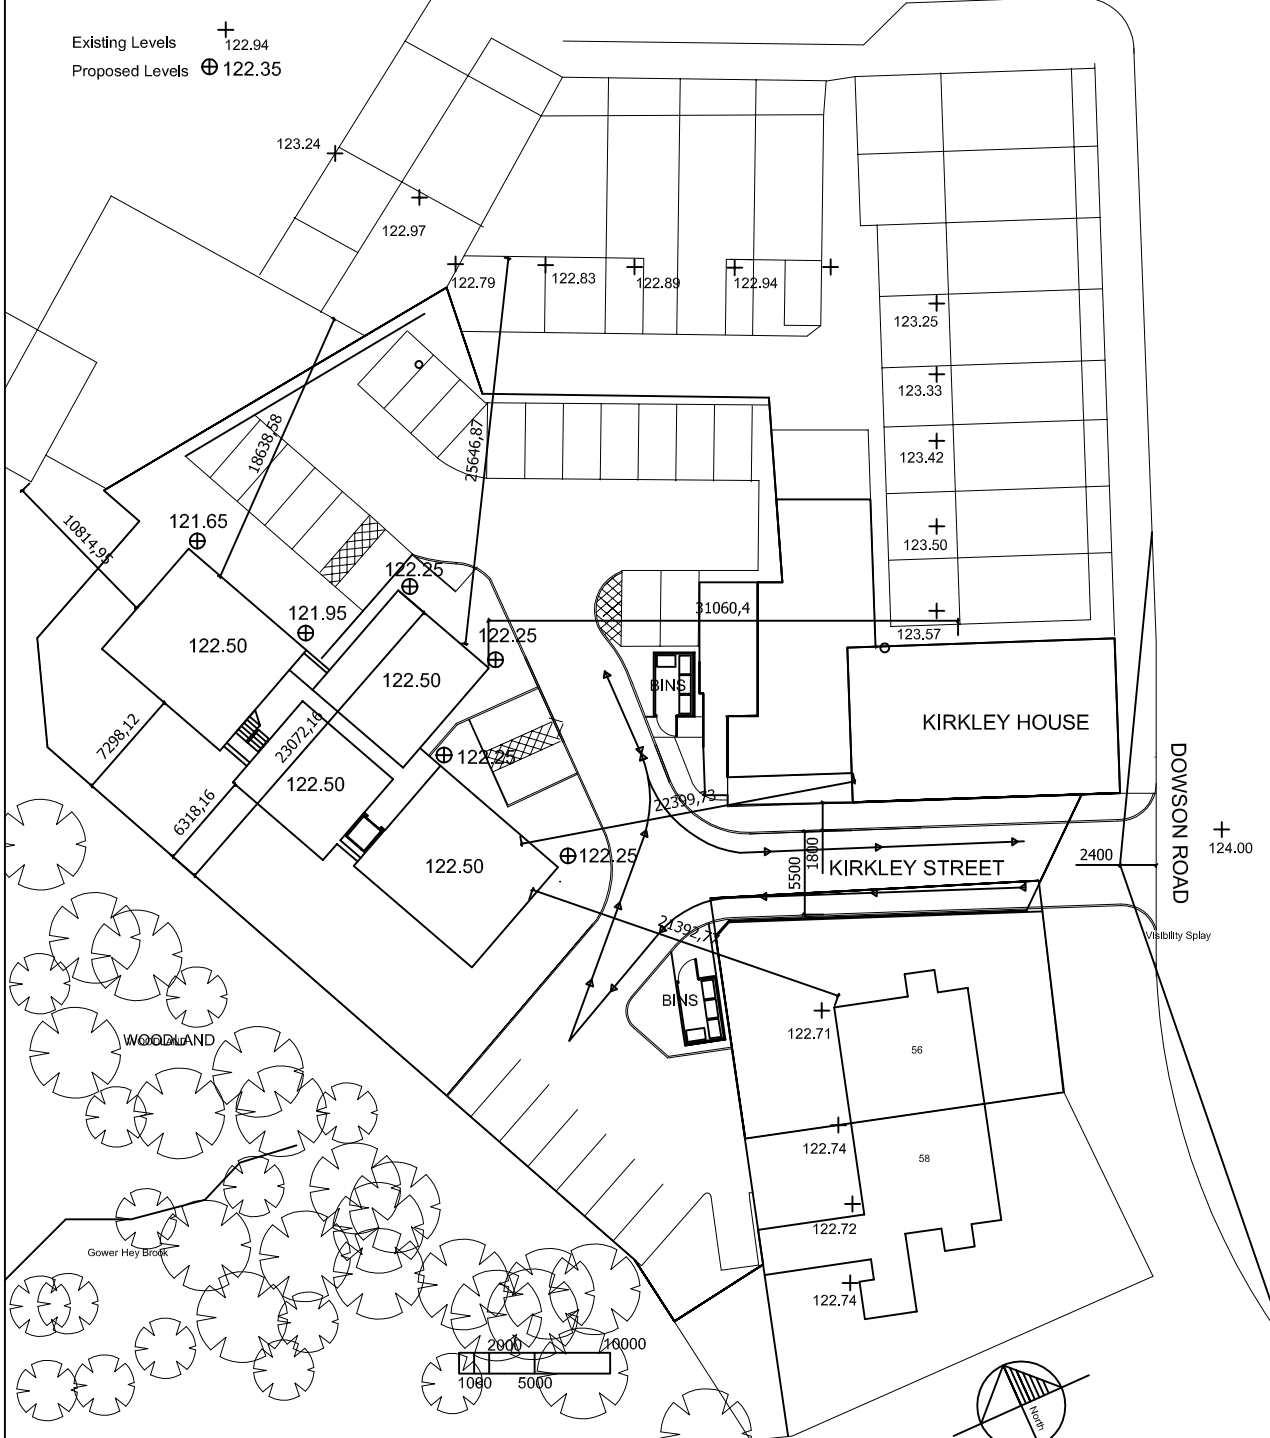

Area : 2148 m2 [0.215hr.] or 2570 yd2. [0.53 acre]

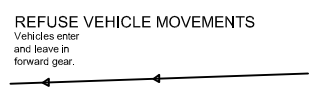

Client : McKenzie Bros.		
Project : Kirkley Street Hyde SK14 1JU	Scale : 1:500@ A4	Contract No. 2230
Drawing : Plans PROPOSED Scheme A.	Date : 11/19	Dwg. No. 02B
PETER SUMMERSGILL MCIAT		Architectural & Design Consultant Technologist

PETER SUMMERSGILL MCIAT
 217 Hallett
 Street Hyde,
 Cheshire, SK14
 1JF
 0161 367 0207
 0161 367 0271
 438 720