



**Level 2**  
1 : 200

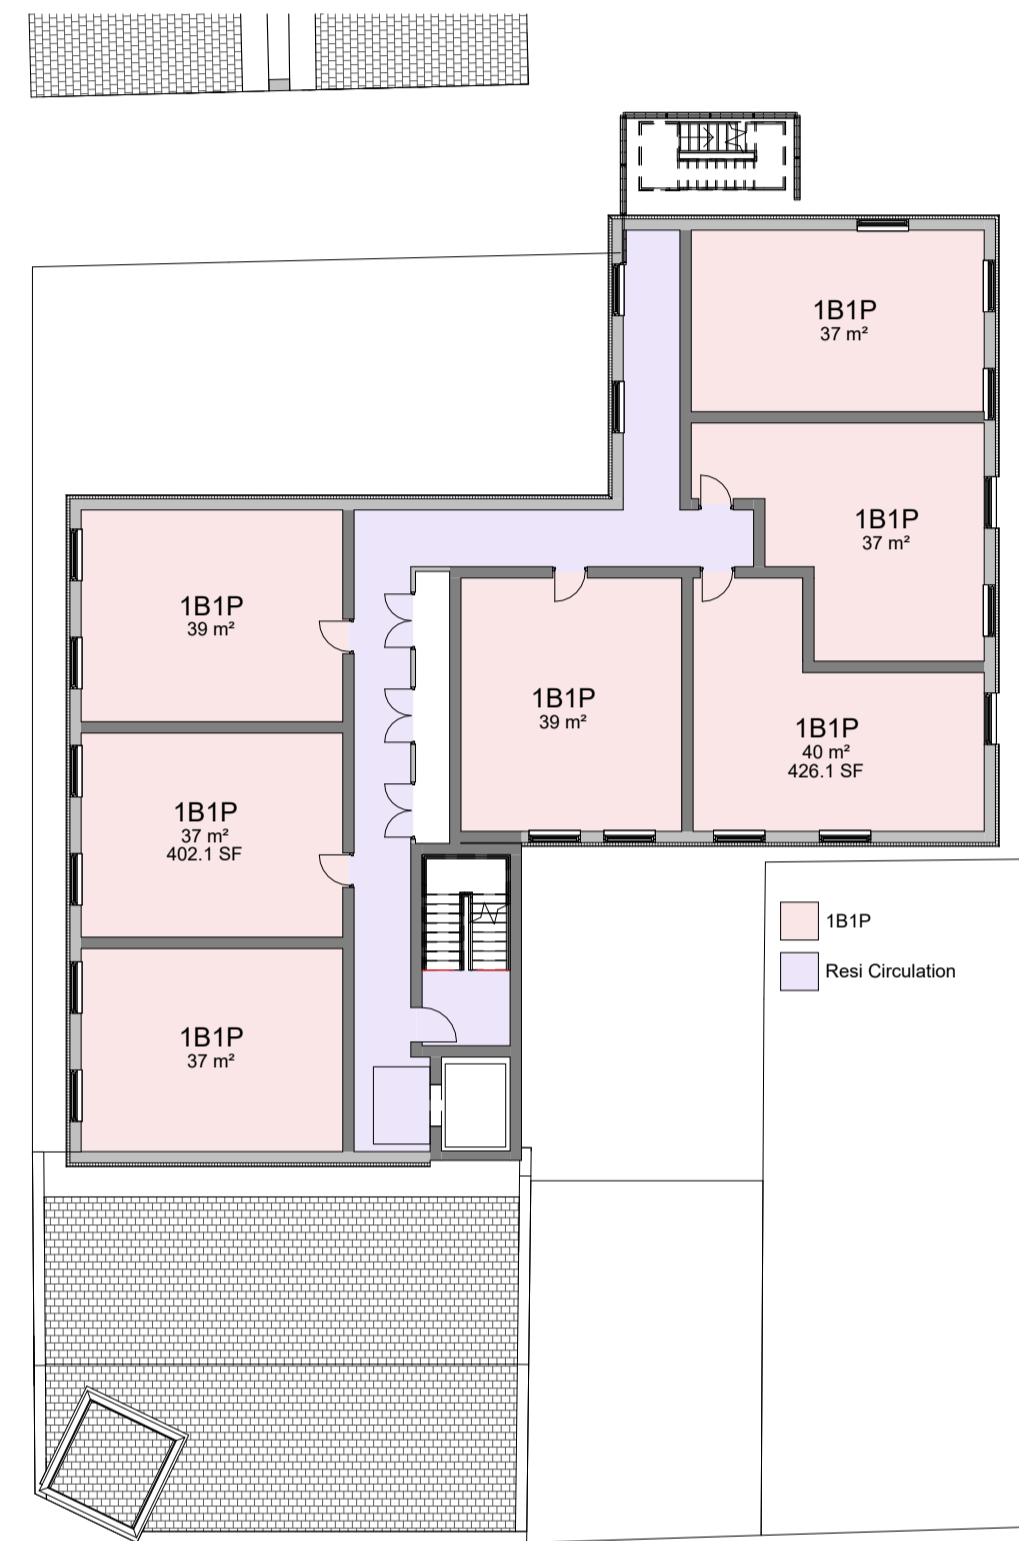

**Level 3**  
1 : 200

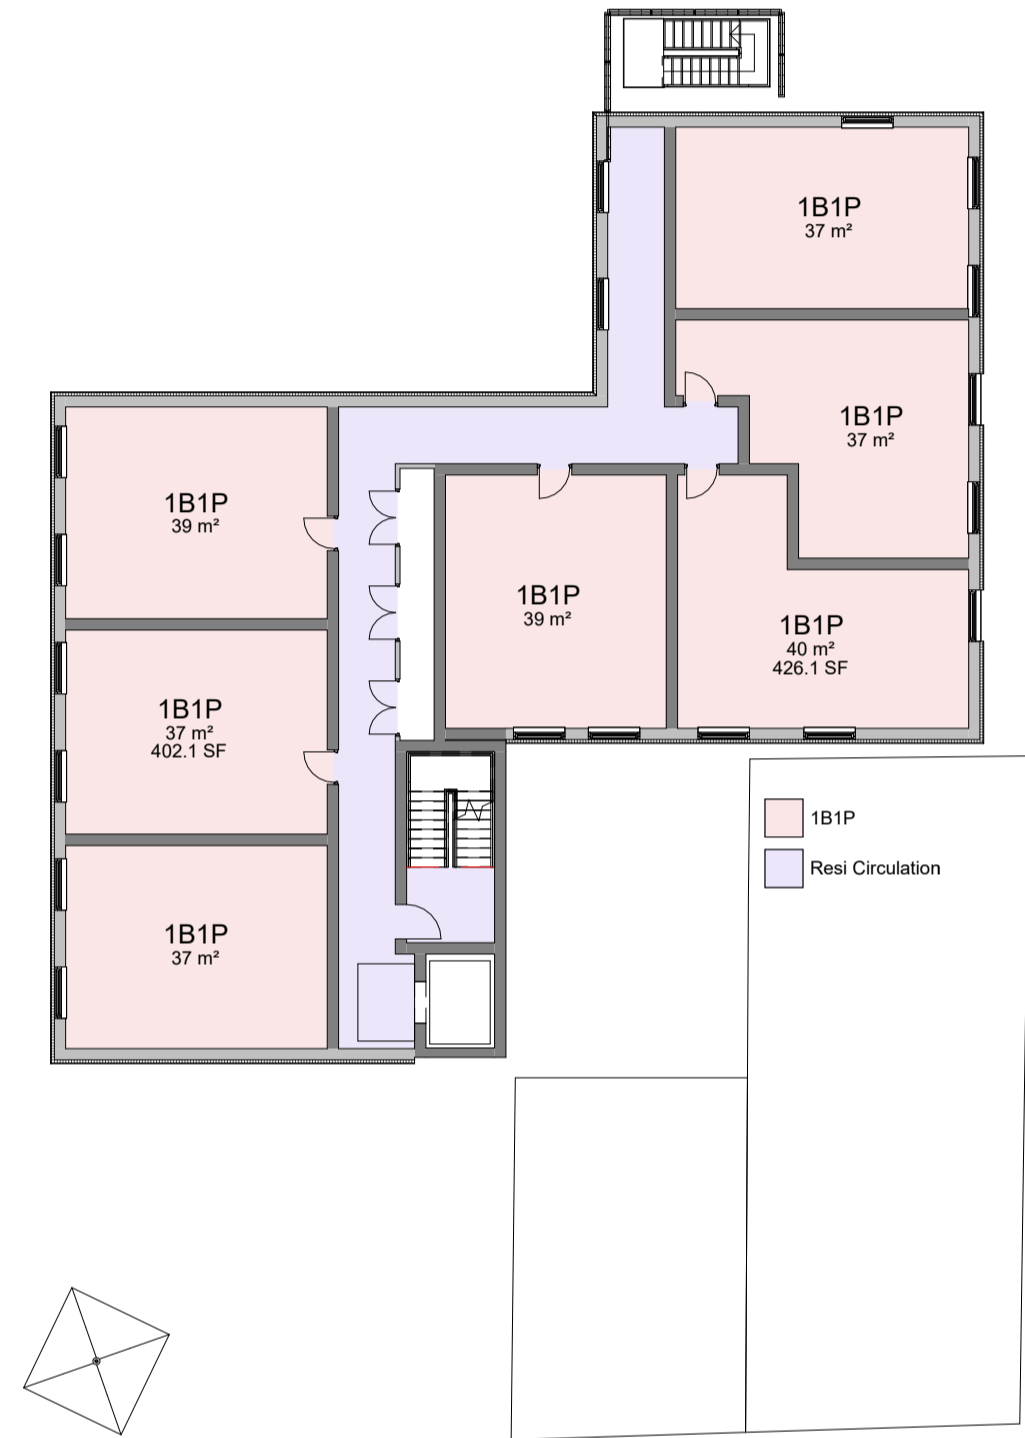

**Level 4**  
1 : 200

**NOTES**

\_O-RU SHALL HAVE NO RESPONSIBILITY FOR ANY USE MADE OF THIS DOCUMENT OTHER THAN FOR THAT WHICH IT WAS PREPARED AND ISSUED.


ALL DIMENSIONS SHOULD BE CHECKED ON SITE.  
DO NOT SCALE FROM THIS DRAWING

ANY DRAWING ERRORS OR DIVERGENCIES SHOULD BE BROUGHT TO THE ATTENTION OF \_O-RU AT THE ADDRESS SHOWN BELOW.

DRAWINGS SHALL BE READ IN CONJUNCTION WITH THE FOLLOWING BEFORE WORK COMMENCES:

- THE CDM DESIGN ISSUES REGISTER
- THE RISK SERIES OF DRAWINGS
- THE PROJECT CDM RISK REGISTER

REV	DESCRIPTION	DATE
001	Issue for Planning	17/10/22
002	Issue for Construction	17/10/22
003	Issue for Construction	17/10/22
004	Issue for Construction	17/10/22
005	Issue for Construction	17/10/22
006	Issue for Construction	17/10/22
007	Issue for Construction	17/10/22
008	Issue for Construction	17/10/22
009	Issue for Construction	17/10/22
010	Issue for Construction	17/10/22

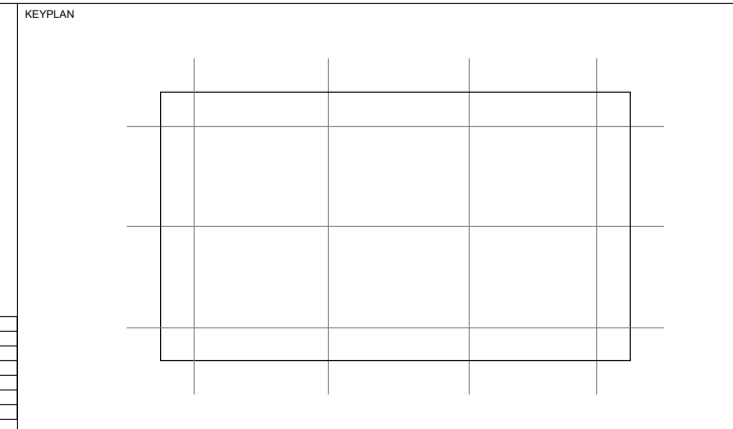

<b>PROJECT TITLE</b> Market Street - Hyde	
POLYMER NUMBER 0018-WOO	
<b>DRAWING TITLE</b> Proposed GA Plan - Upper Residential Levels	<b>SCALE</b> @ A1 1 : 200
<b>DATE FIRST ISSUED</b> 17/10/22	<b>REVISION</b> P07
<b>DRAWING NUMBER</b> -XX-01-DR-A-20201	