


# KEY

EXISTING NO WAITING AND NO LOADING  
0800 - 0930 AND 1630 - 1800 HRS

PROPOSED NO WAITING AT ANY TIME

PROPOSED NO WAITING AND NO LOADING  
0800 - 0930 AND 1630 - 1800 HRS

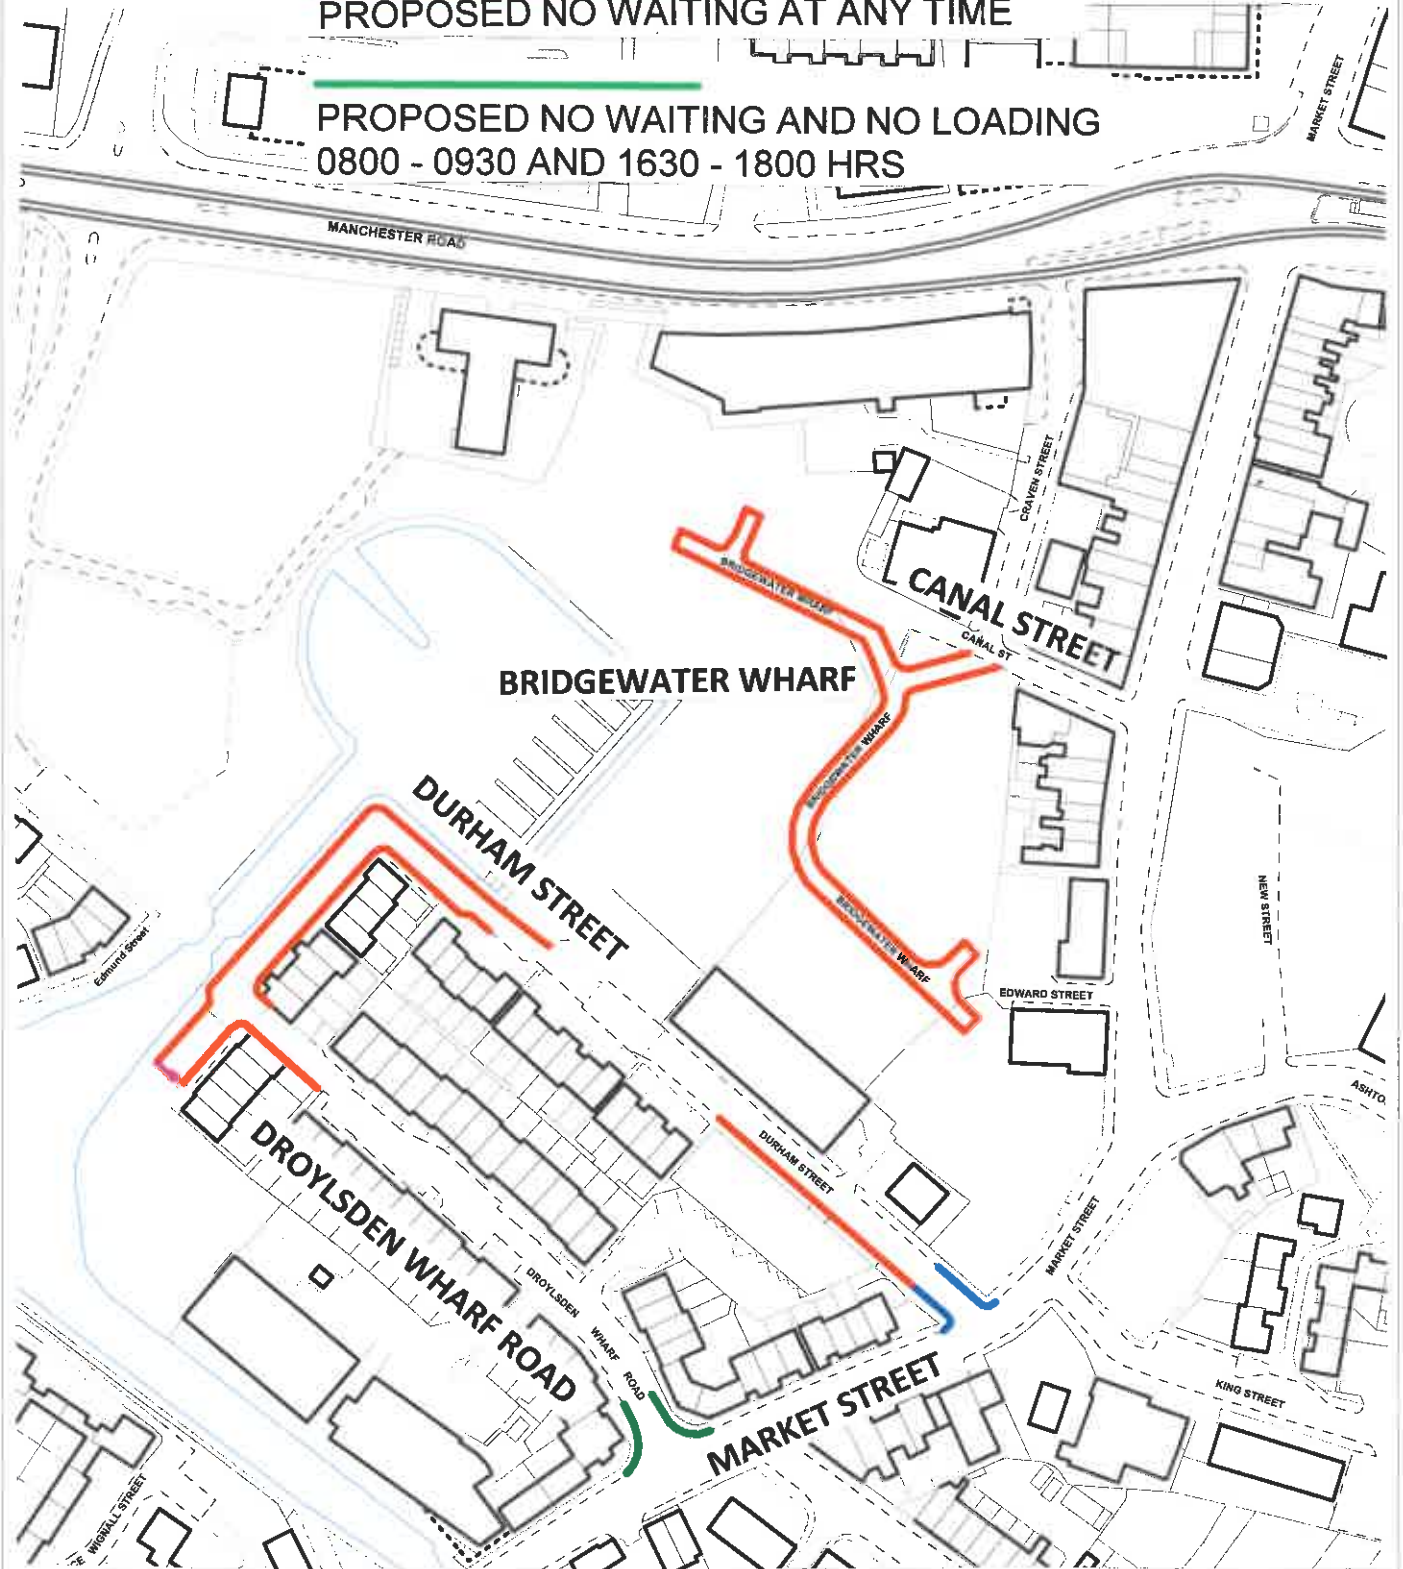

**Proposed Waiting Restrictions Appendix 'B' – Drawing No. 001  
Durham Street, Droylsden Wharf Road and Bridgewater Wharf**

Environmental Services Tame Street Depot, Tame Street, Stalybridge, Tameside, SK15 1ST	Drawn By : AJM	Date : FEBRUARY 2017
	Scale : NTS	APPENDIX B