
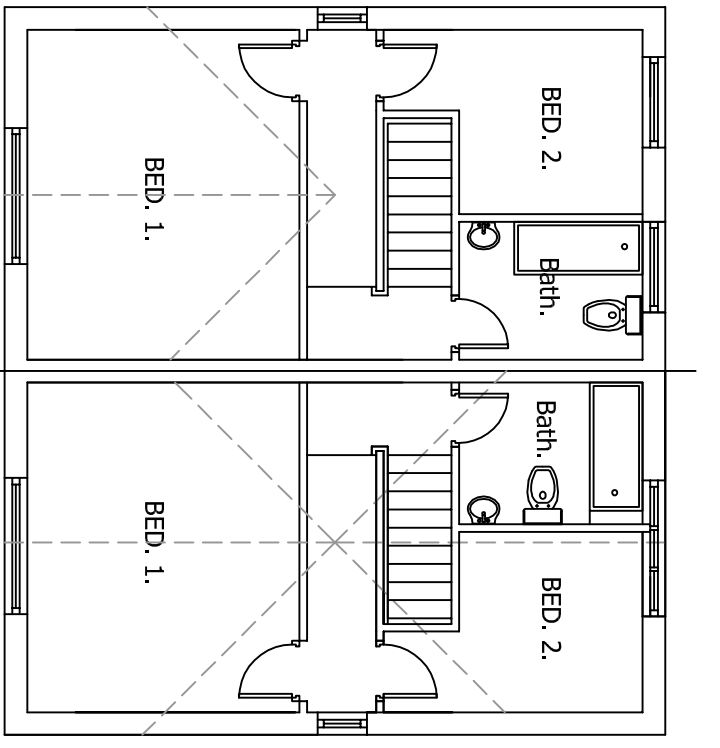
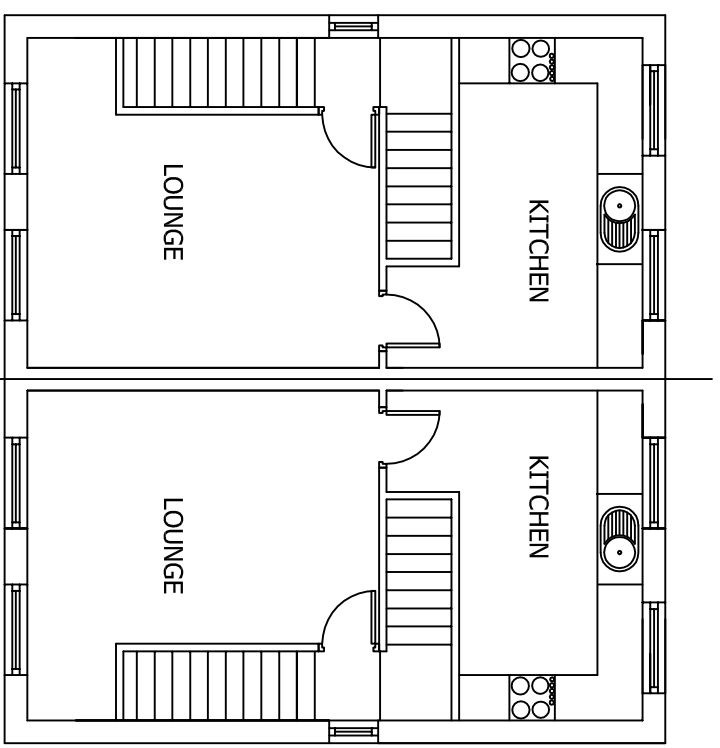


© Crown copyright and database rights [2011] Ordnance Survey 100022697

This map is reproduced from Ordnance Survey material with the permission of Ordnance Survey on behalf of the Controller of Her Majesty's Stationary Office (c) Crown copyright. Unauthorised reproduction infringes Crown copyright and may lead to prosecution or civil proceedings.

Scale 1/566 Date 16/5/2017

Centre = 392318 E 394853 N

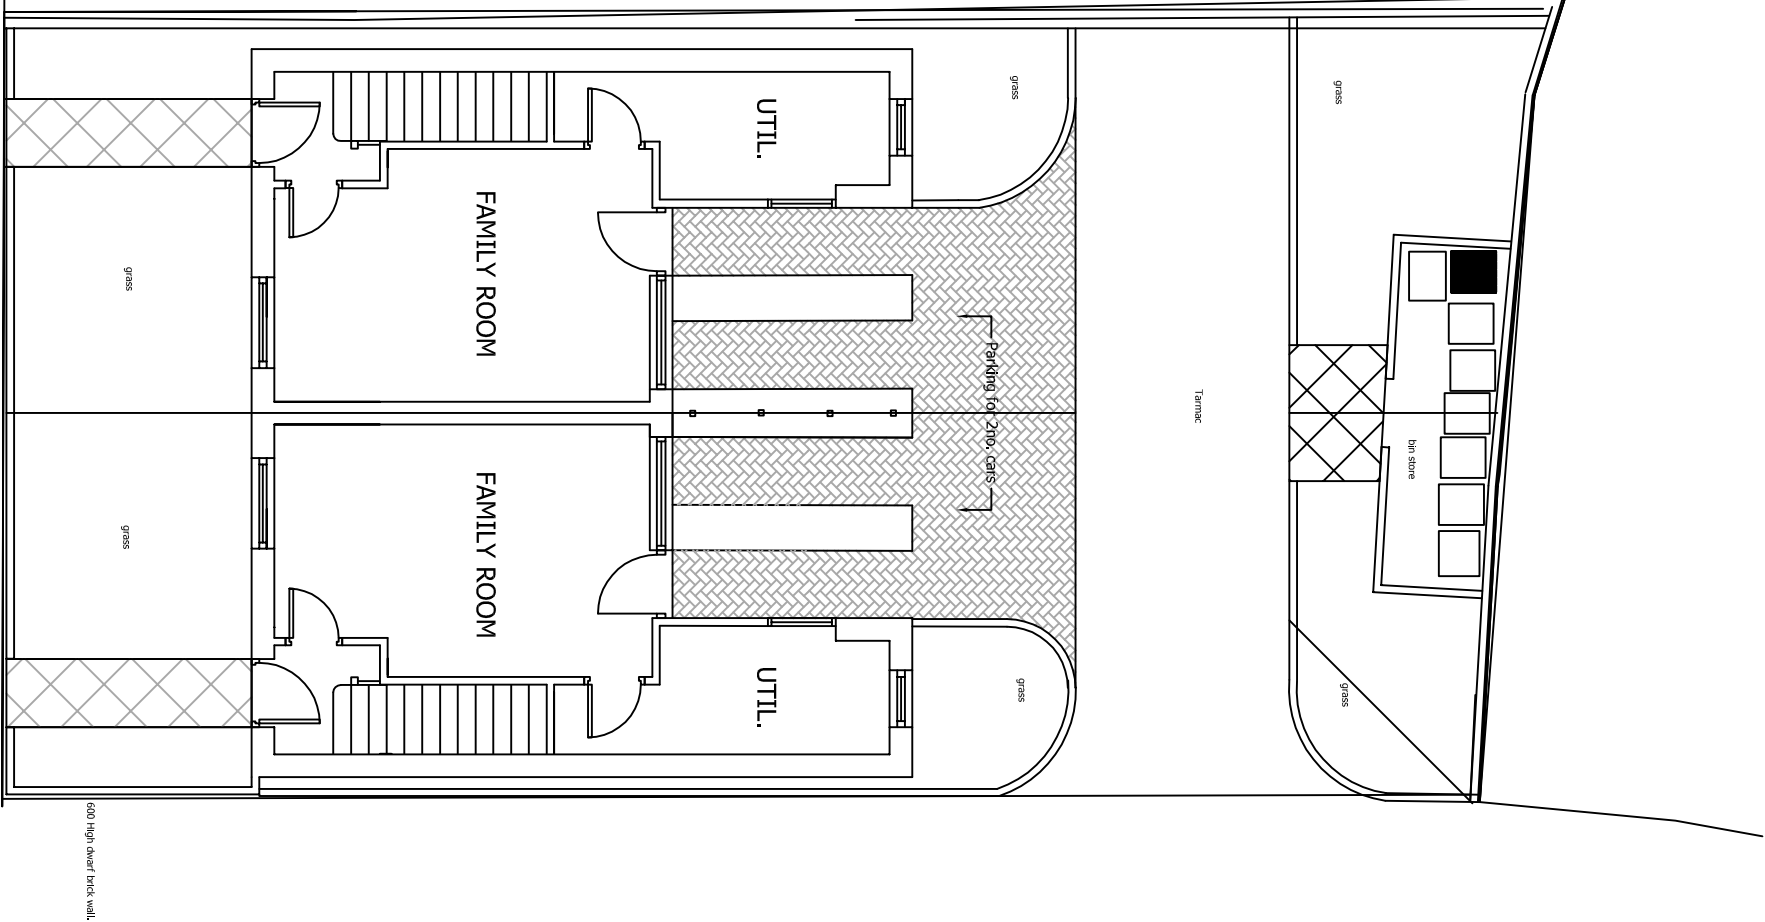


GROUND FLOOR and SITE PLAN

FIRST FLOOR PLAN

SECOND FLOOR PLAN

87

Client : P.EADE		Scale	Drawing
Project : 87A & 87B Town Lane		See figured dims	
Denton		Date	13
Drawing:		02/17	
Floor Plans as proposed		Drawn	

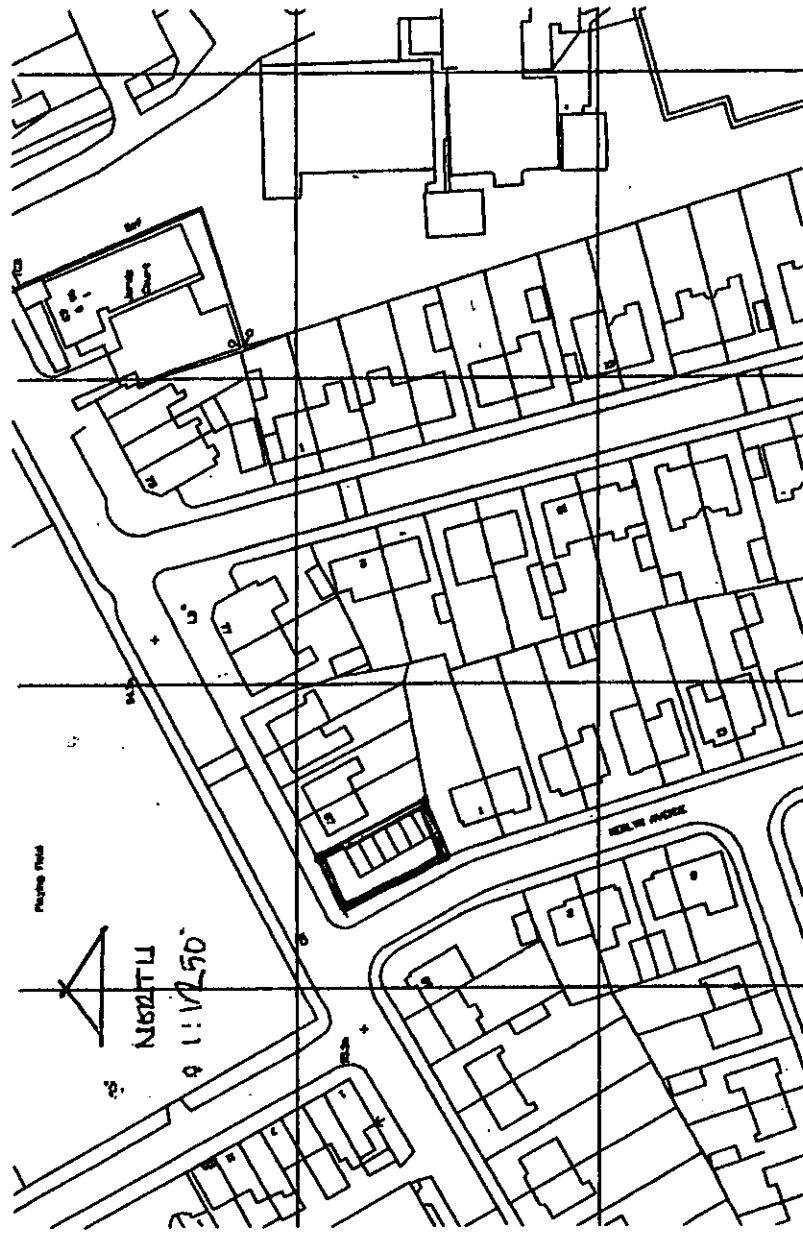

ORDNANCE SURVEY (c) Crown Copyright 2013. All rights reserved. Licence number 100022432

Application Number: 16/00533/FUL

Photo 1



Photo 2


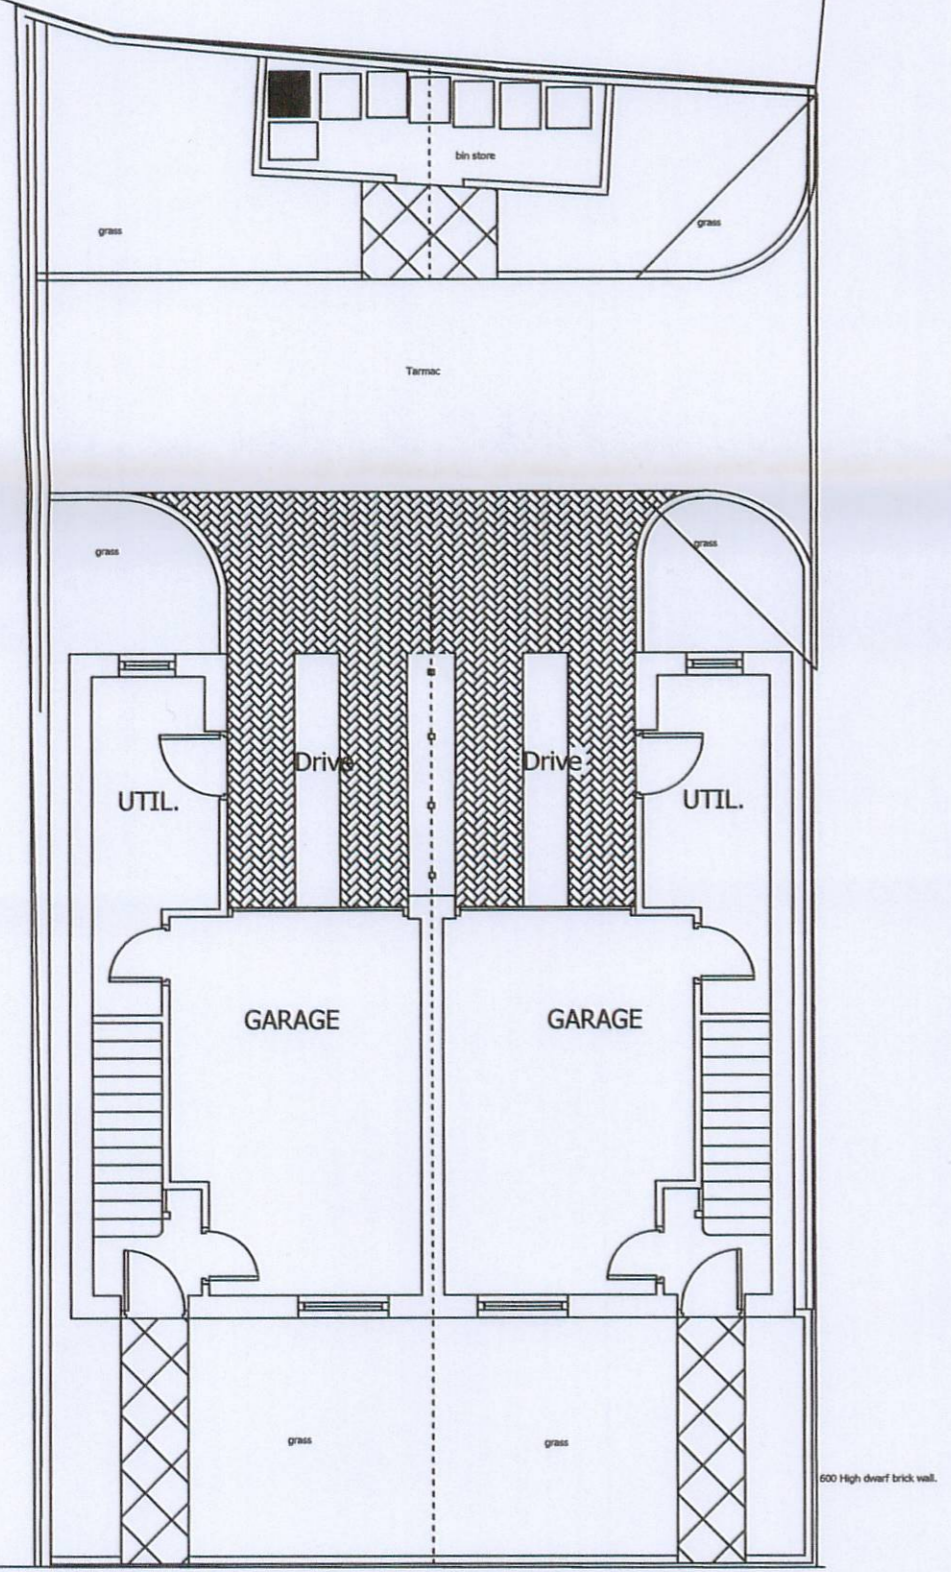


Photo 3



Photo 4



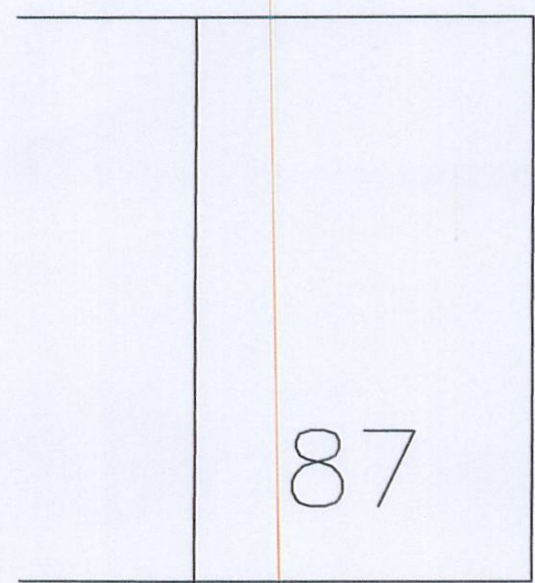


GROUND FLOOR and SITE PLAN




FRONT ELEVATION


WALLS : To be constructed using good quality red brown facing brickwork off white sand/cement render and natural cedar boarding.
 ROOF : To be constructed using dark grey interlocking concrete roof tiles.
 WINDOWS : Grey uPVC.
 DOORS : Grey uPVC.
 New drainage connections to be made into adjacent existing main sewer.

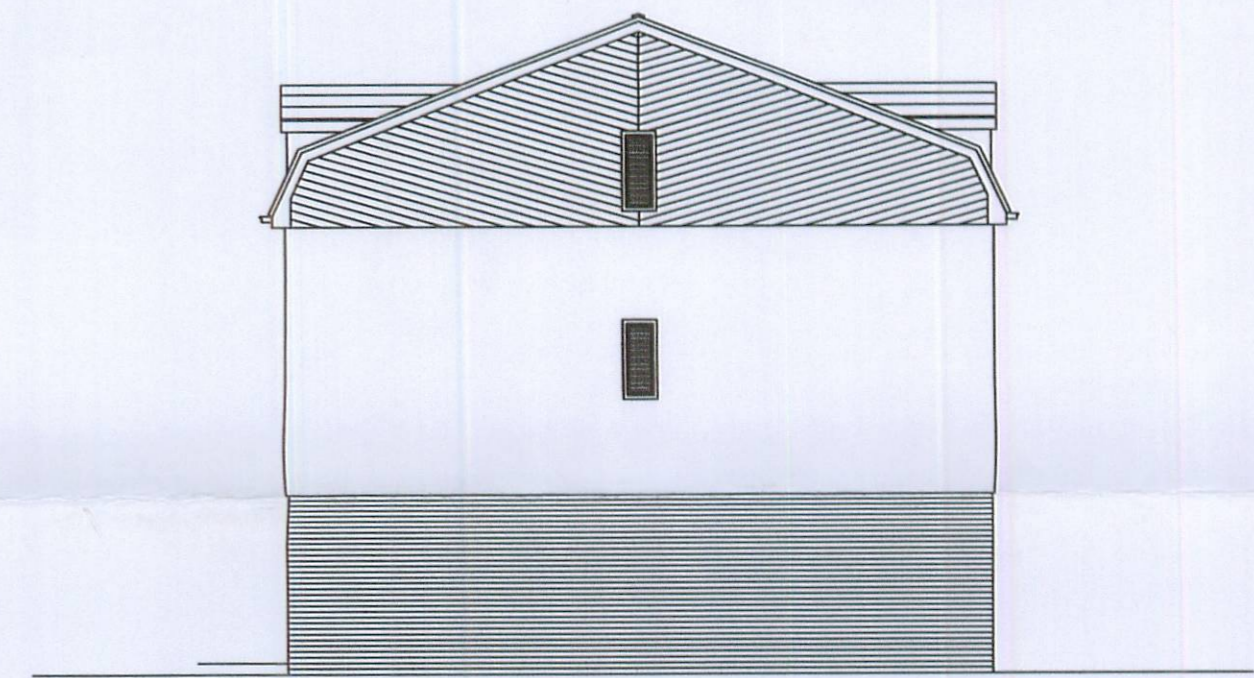


SIDE ELEVATIONS

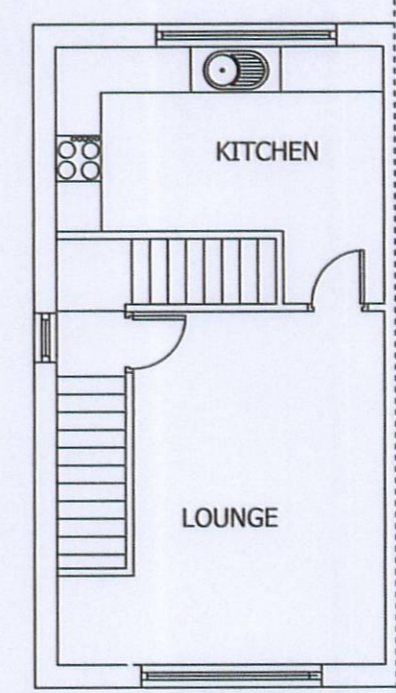

FIRST FLOOR PLAN

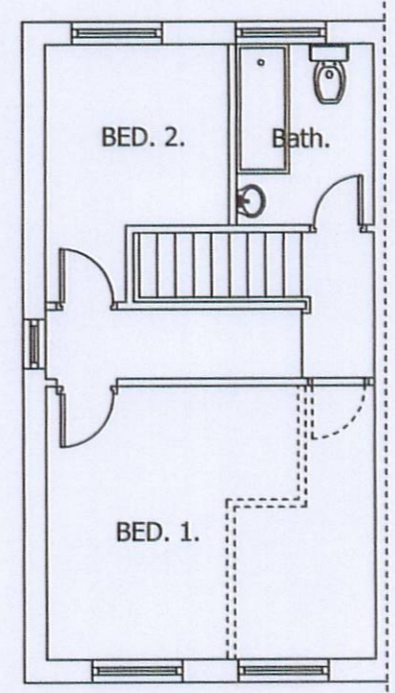


FIRST FLOOR PLAN

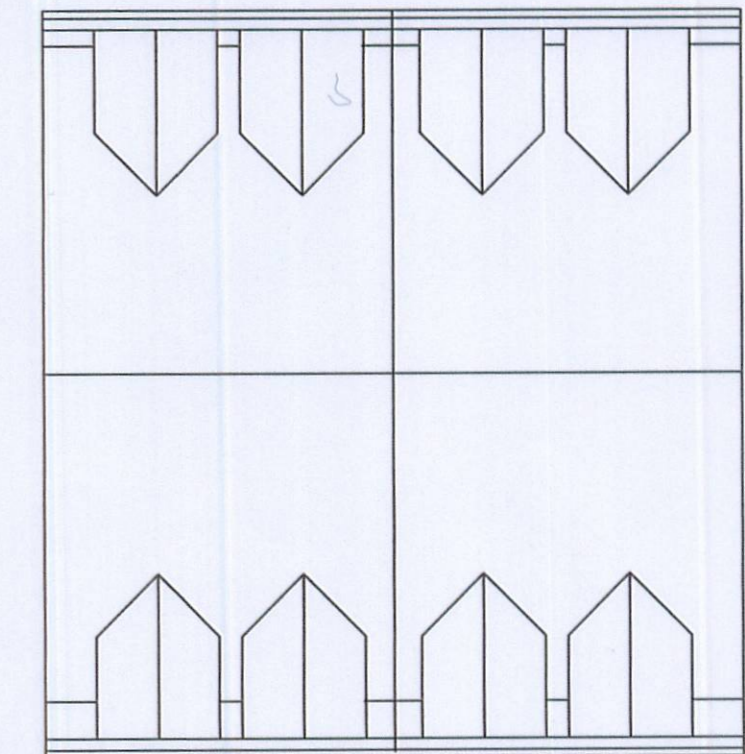


ROOF PLAN


Client : P. Eade		
Project : 87A & 87B Town Lane Denton	Scale 1:1000A1	Contract No. 1979-03
Drawing: plans + elevs as proposed	Date 05/14	Drawn ps
PETER SUMMERSGILL MCIAT		Architectural & Design Consultant Technicians
© Cote Green Road Mingle Bidge Stockport SK5 5EW		Tel & Fax 0161 427 8776 Mobile 07971 458 730

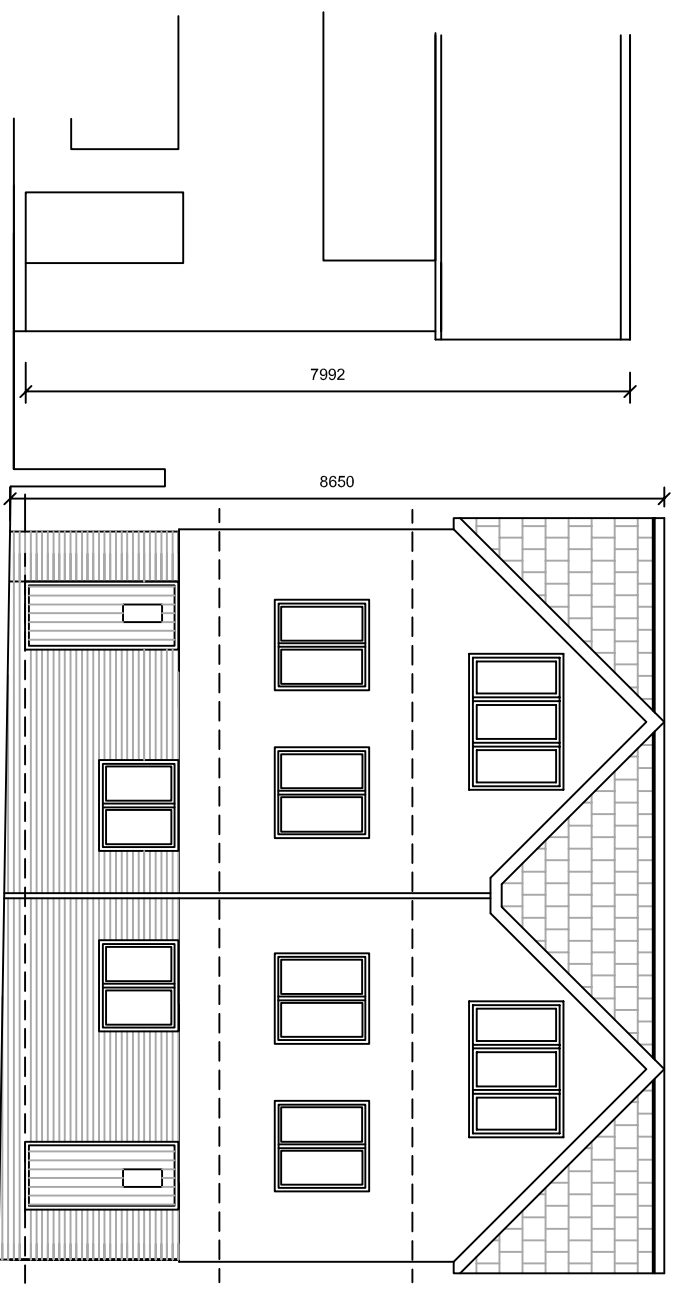


FRONT ELEVATION

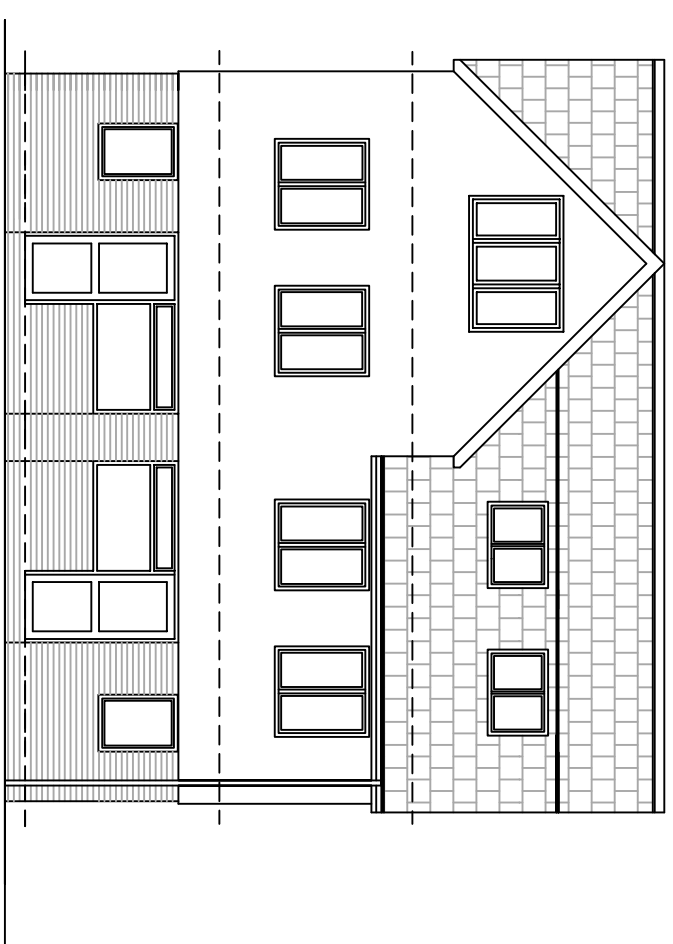


REAR ELEVATION

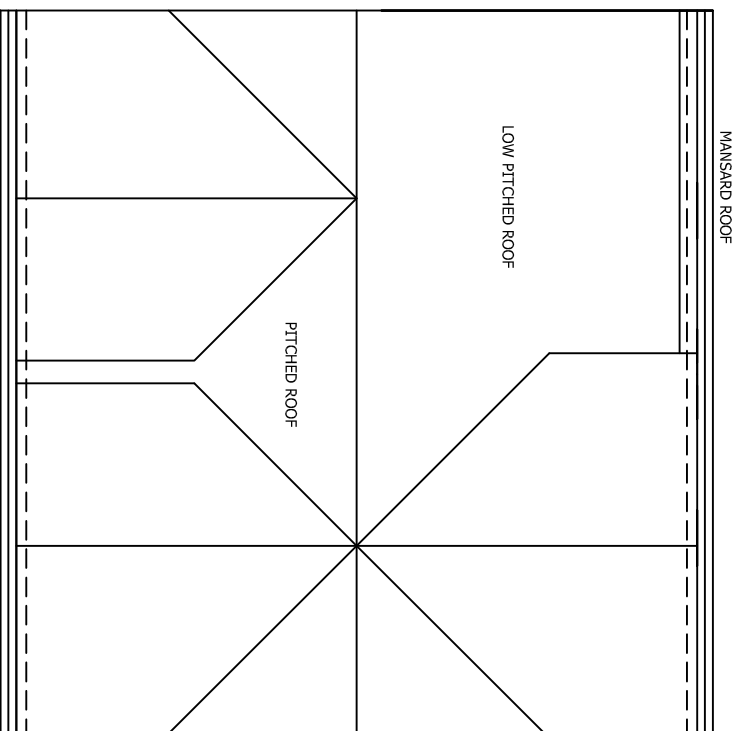

ROOF PLAN

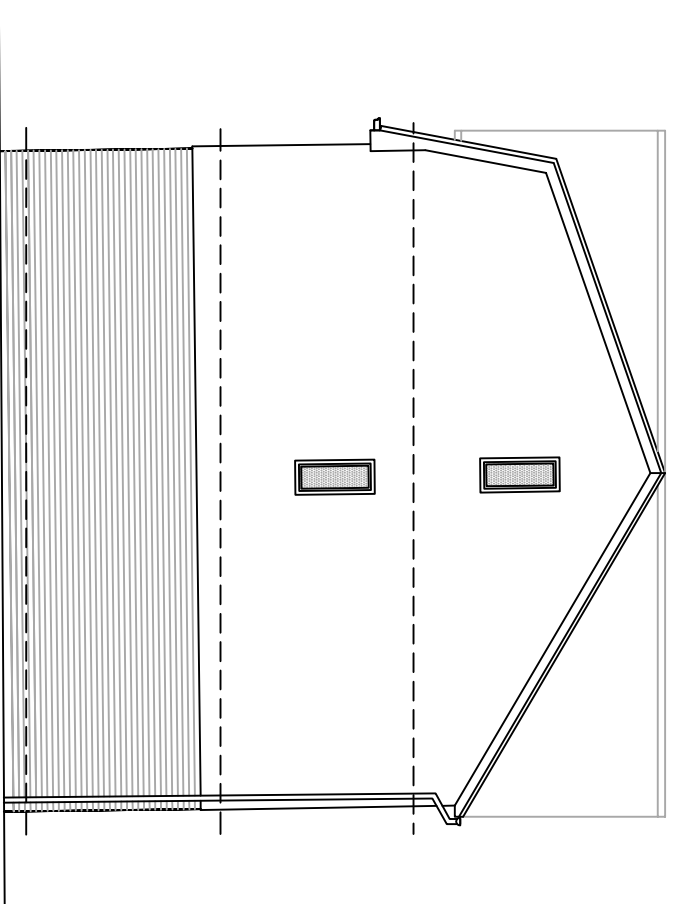

SIDE ELEVATION to no. 87.

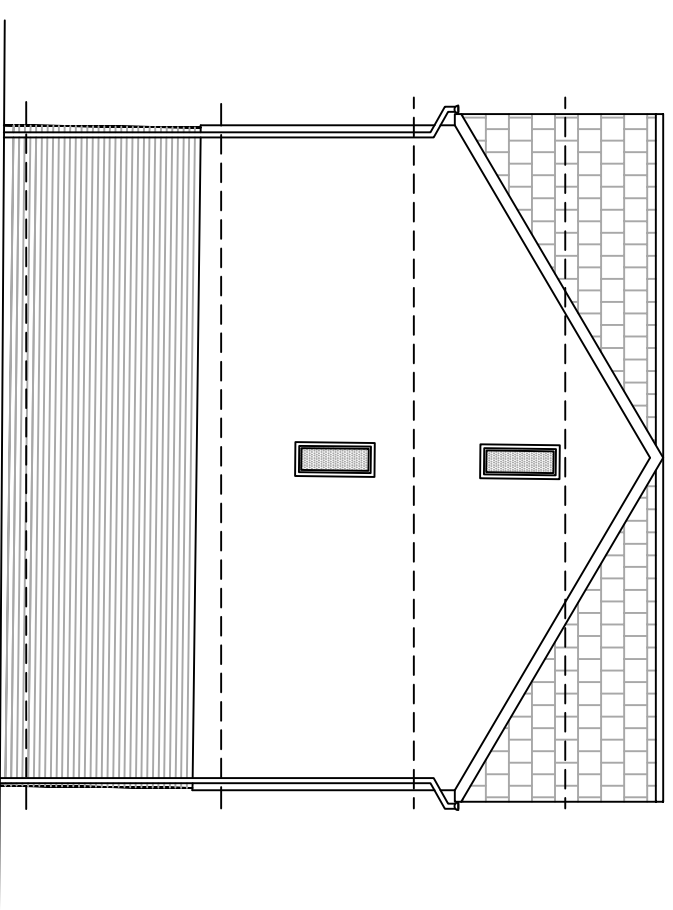



SIDE ELEVATION to Merlyn Avenue

WALLS : To be constructed using good quality red brown facing brickwork off white sand/cement render.
 ROOF : To be constructed using dark grey interlocking concrete roof tiles.
 WINDOWS : Grey uPVC.
 DOORS : Grey uPVC.

Rev A: Drawing update for Planning – 21.02.17

Client : P.EADE		Scale	Drawing
Project : 87A & 87B Town Lane		See figured dims	
Denton		Date	12A
Drawing: Roof Plan + elevs as proposed		02/17	
		Drawn	

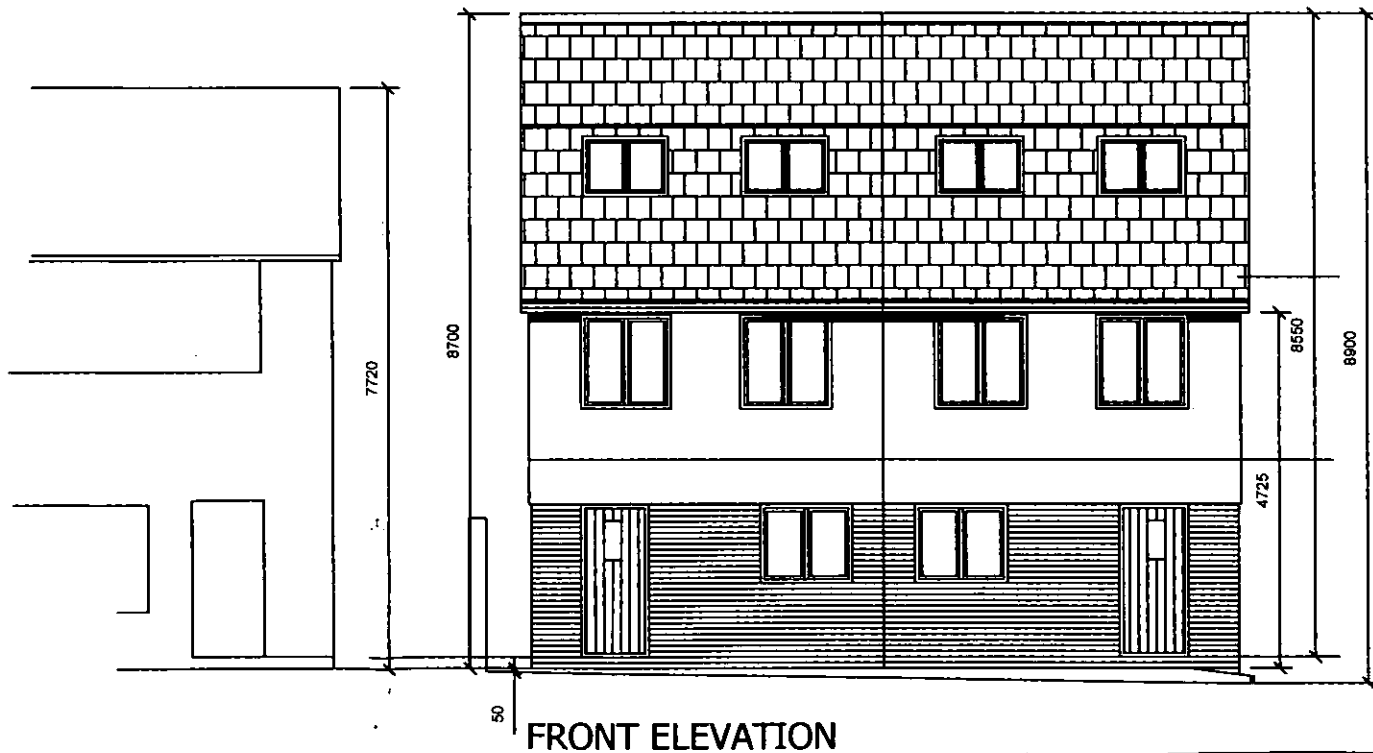


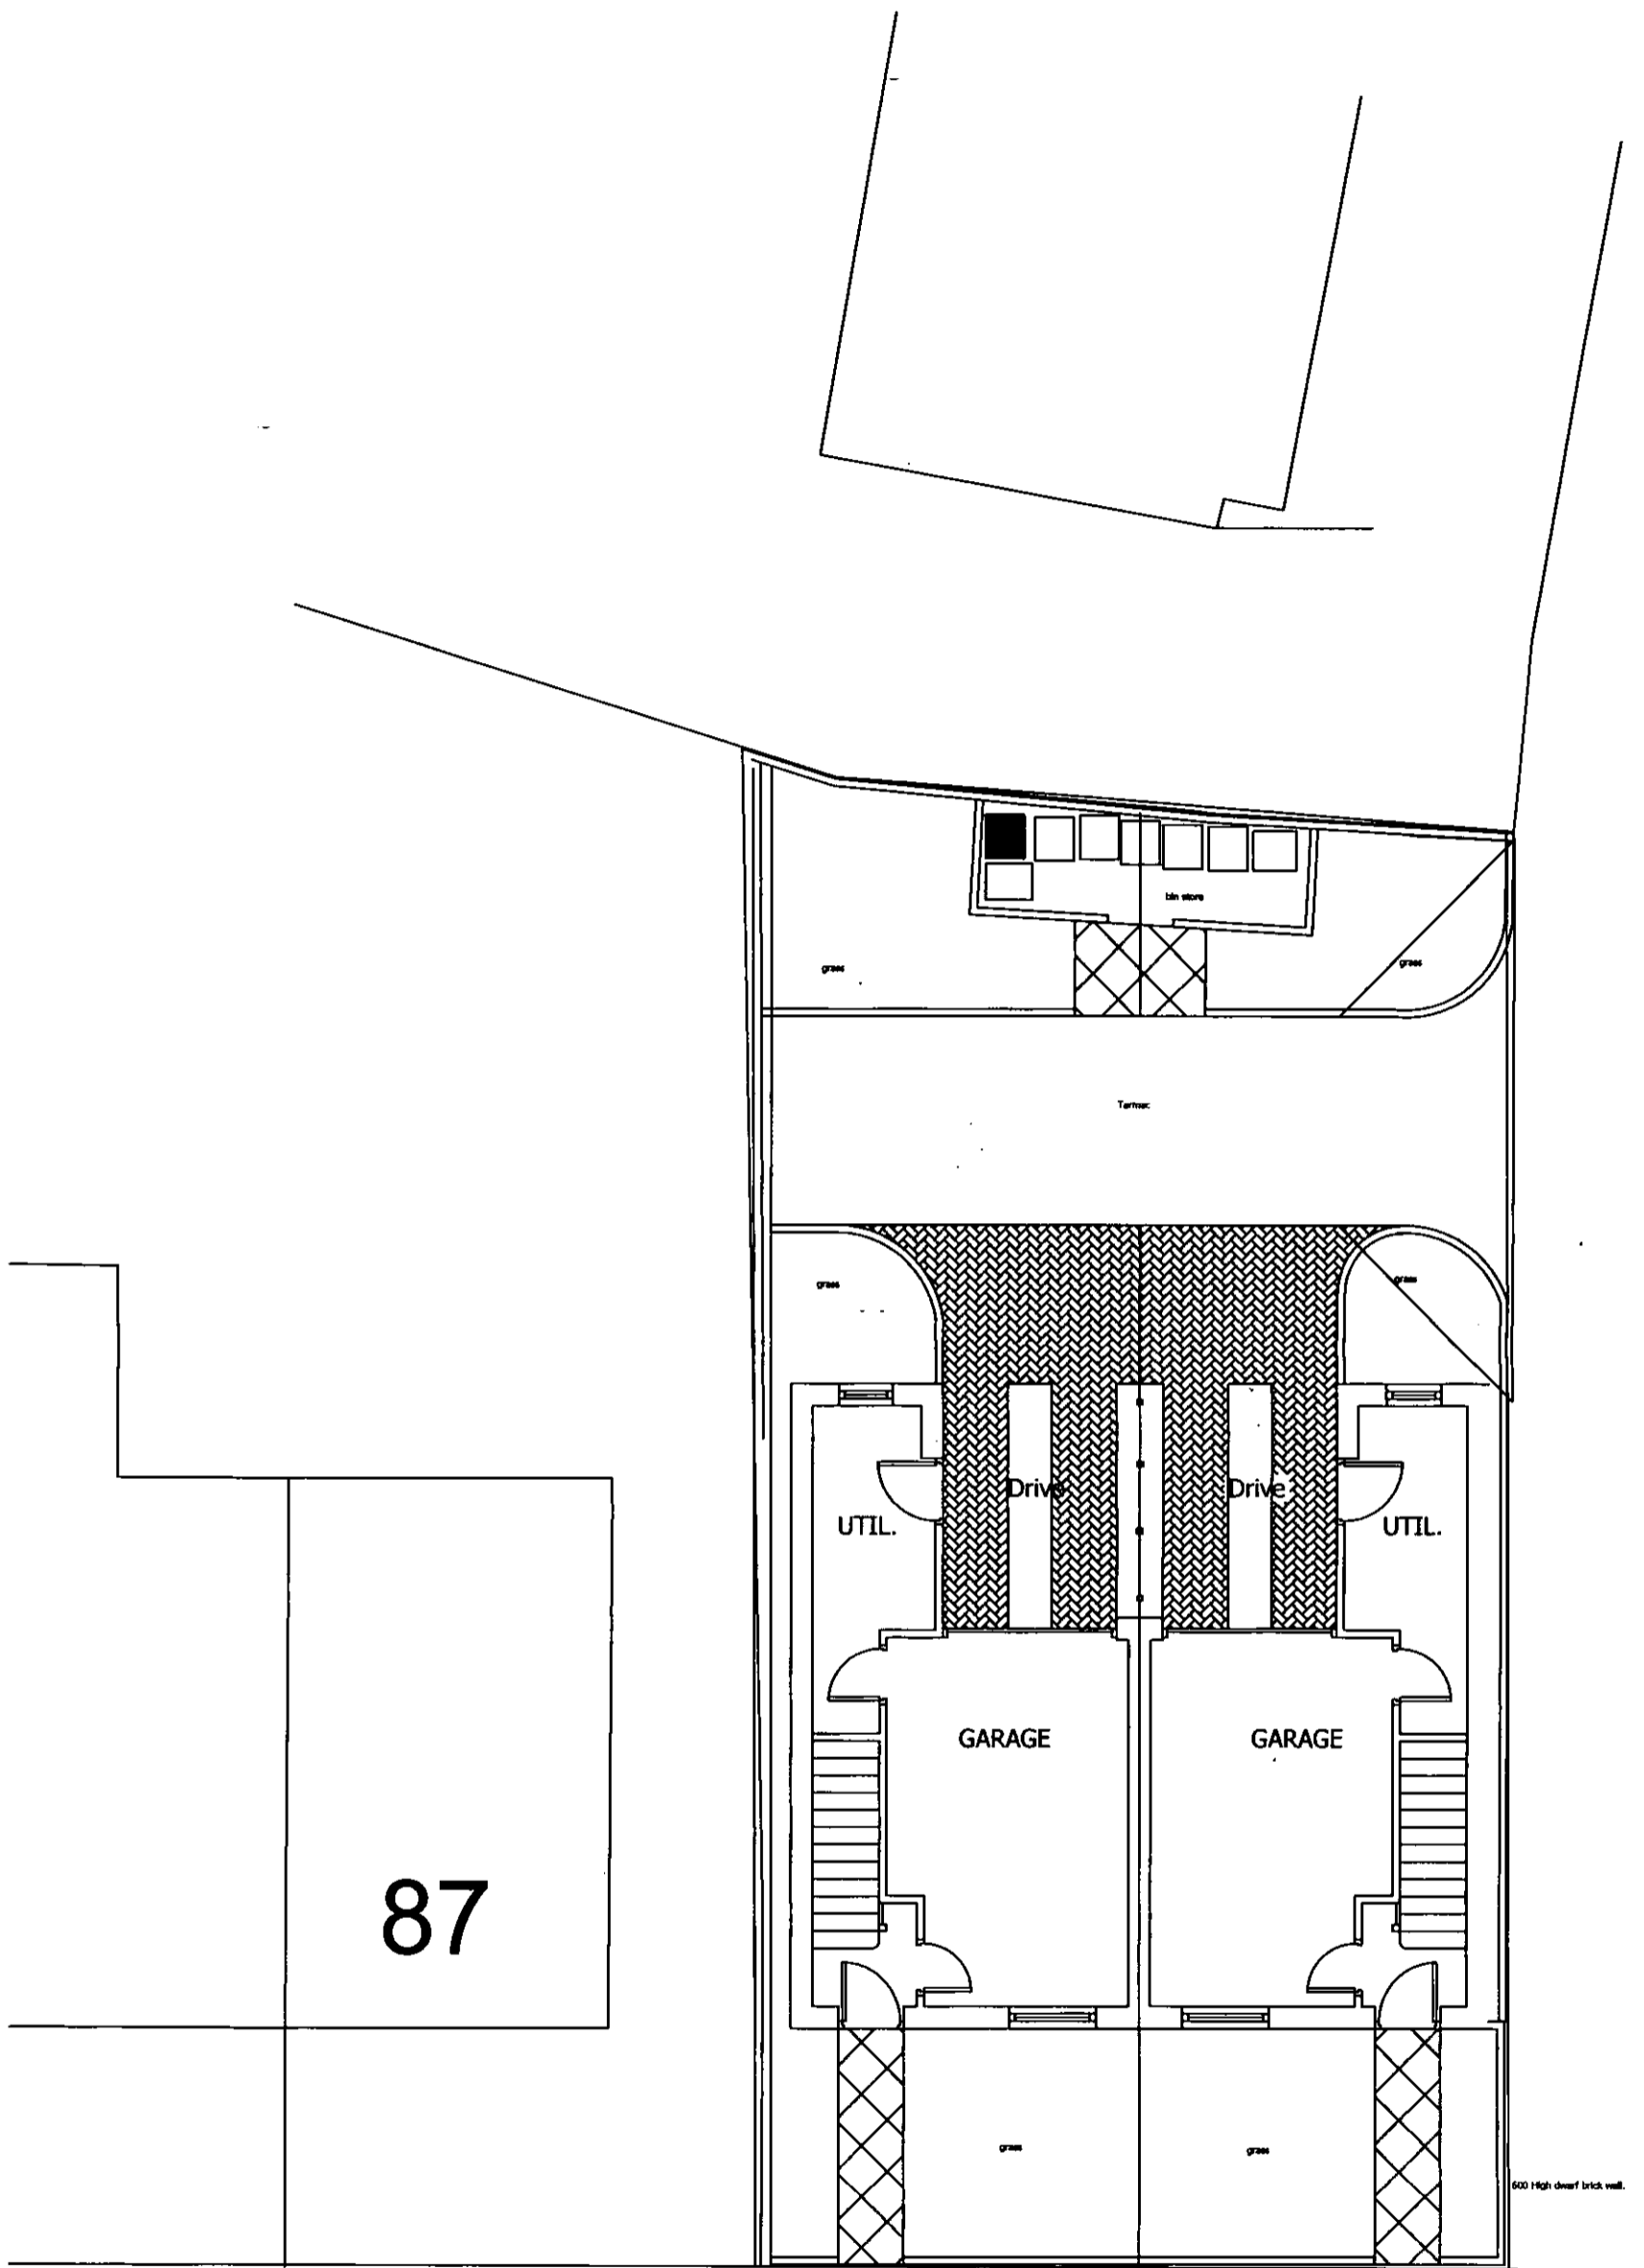


GROUND FLOOR and SITE PLAN




SIDE ELEVATIONS

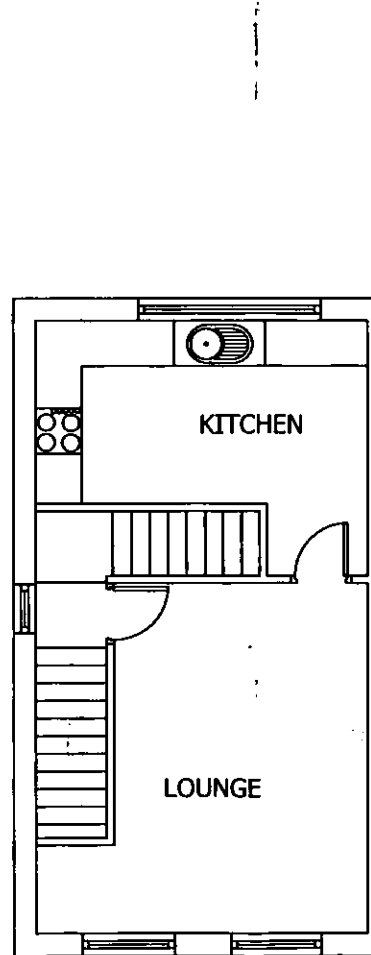

FIRST FLOOR PLAN

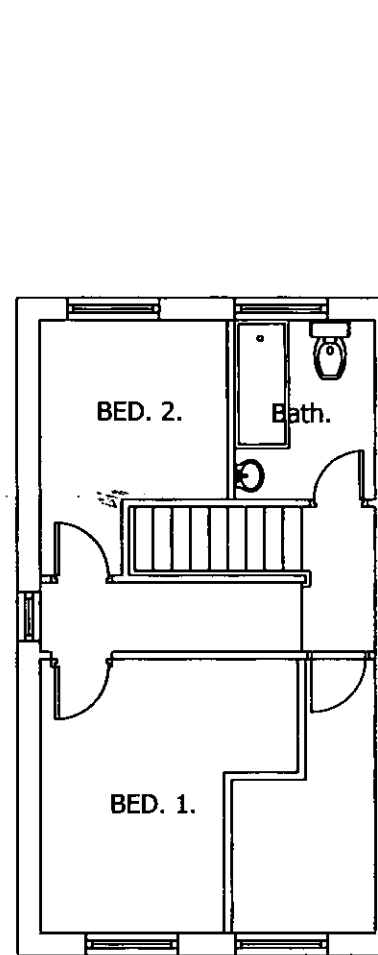

FIRST FLOOR PLAN

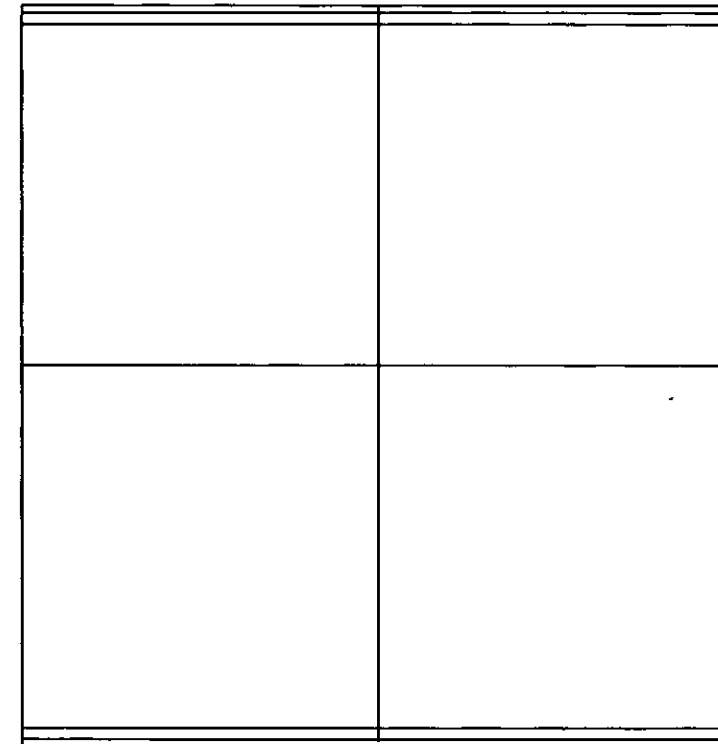

ROOF PLAN

Client: P. Eade		
Project: 87A & 87B Town Lane Denton	Scale: 1:1000A1	Contract No. 1979-04
Drawing: plans + elevs as proposed	Date: 05/16	Drawing: 04
	Drawn: ps	

PETER SUMMERSGILL MCIAT

45 Cole Green Road Marple Bridge Stockport SK6 5EW

Architectural & Design Consultant
Technician
Tel & Fax 0161 427 8776 Mobile 07971 458 730