



© Crown copyright and database rights [2011] Ordnance Survey 100022697

This map is reproduced from Ordnance Survey material with the permission of Ordnance Survey on behalf of the Controller of Her Majesty's Stationary Office (c) Crown copyright. Unauthorised reproduction infringes Crown copyright and may lead to prosecution or civil proceedings.

Scale 1/500 Date 12/6/2017

Centre = 393951 E 398950 N

Application Number: 17/00096/FUL

Photo 1




Photo 2




Photo 3



All information shall be verified by the Contractor prior to work commencing and relevant orders being placed. Any discrepancies to be brought to the attention of the Contract Administrator for resolution prior to proceeding.

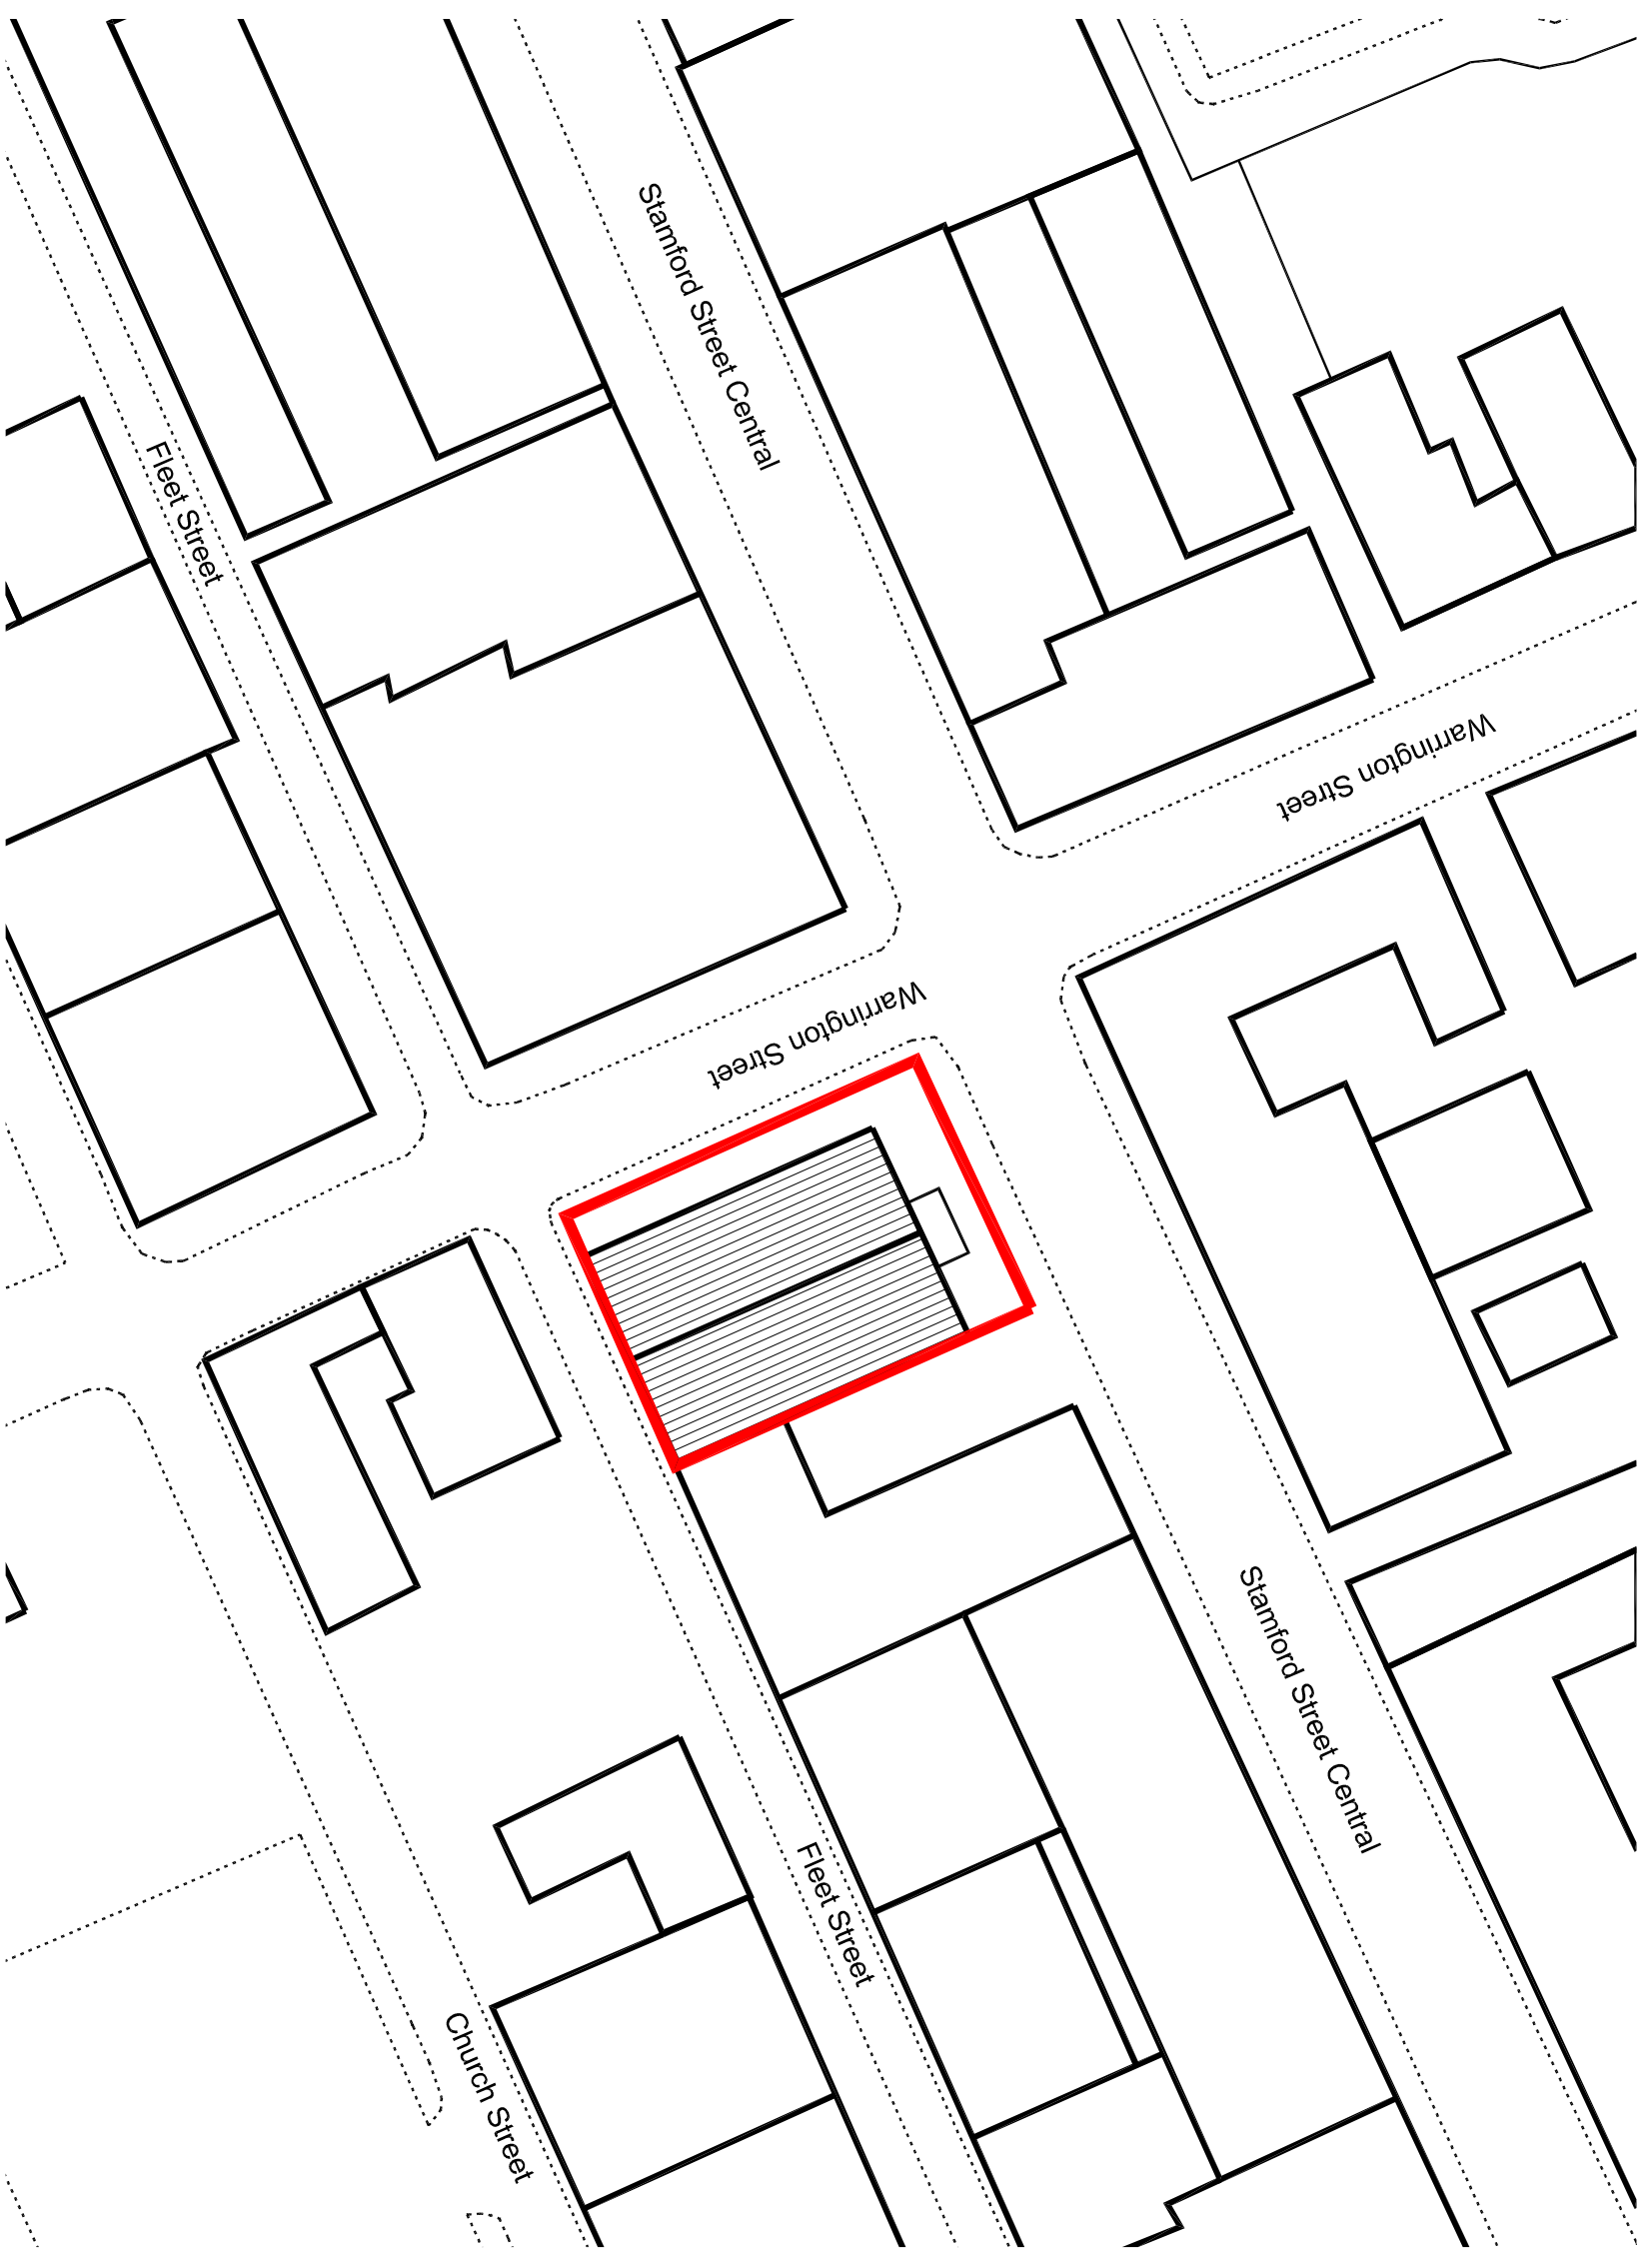

DATE	REV	COMMENTS
12.07.12	P1	ISSUED FOR PLANNING PURPOSES

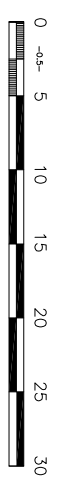

METERS@1/500 A3



dv
ARCHITECTS

Tel: 0151 228 4866
Fax: 0151 228 8665

Unit 4
Botanic Estate
198 Edge Lane
Fairfield
Liverpool
L7 9PL

PROJECT: Stamford Street, Ashton Apartments
DRAWING: Site Plan

DATE: MAY 12
SCALE: A3@1/500

DRAWN BY: TJS
DRAWING NO: 1279_P_001

CHECKED BY: P1