


Planning Application

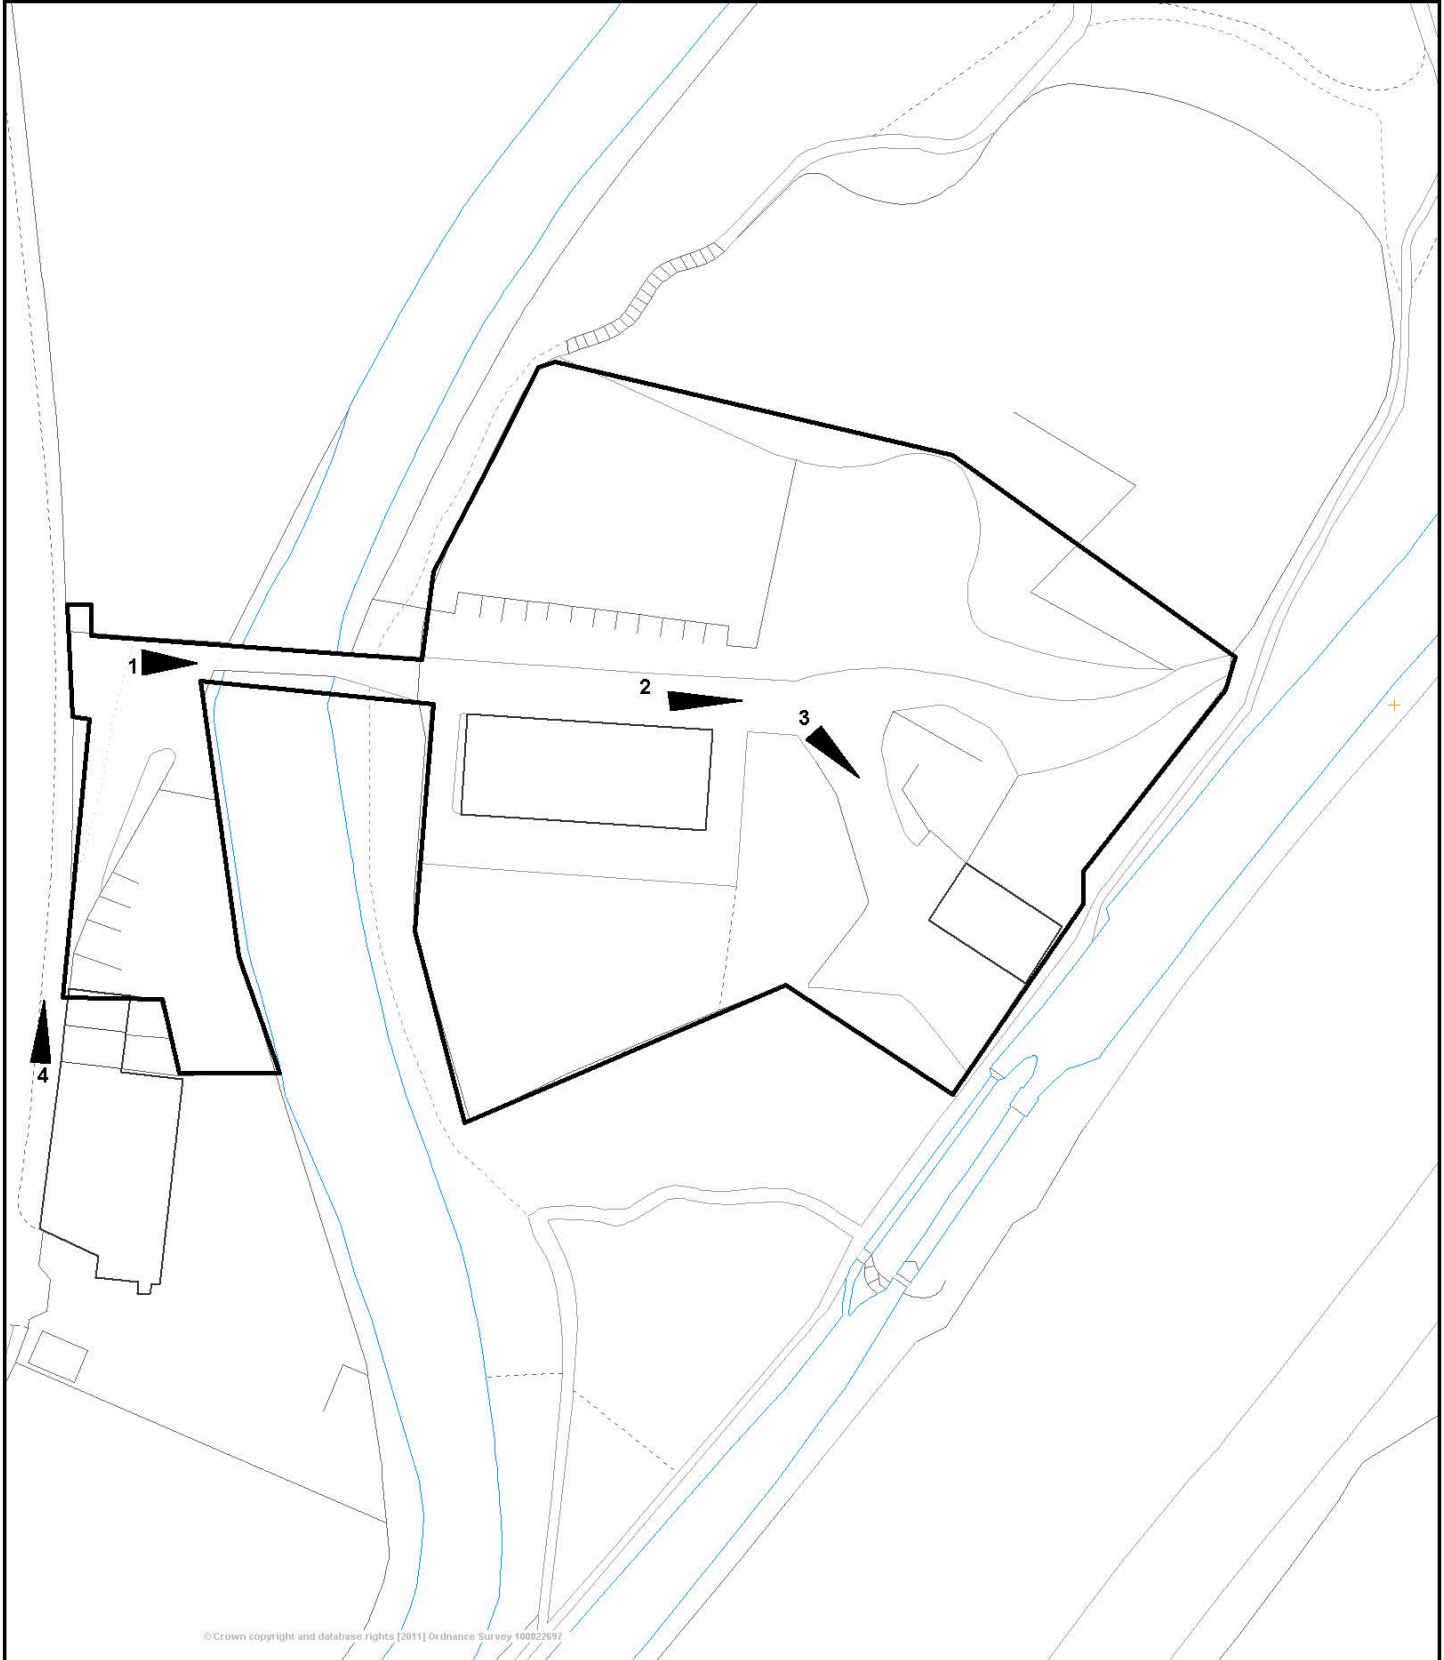

This map is reproduced from Ordnance Survey material with the permission of Ordnance Survey on behalf of the Controller of Her Majesty's Stationary Office (c) Crown copyright. Unauthorised reproduction infringes Crown copyright and may lead to prosecution or civil proceedings.

Scale 1/1000 Date 12/6/2017

Centre = 397525 E 401320 N

Application Number: 16/01126/OUT

Photo 1



Photo 2

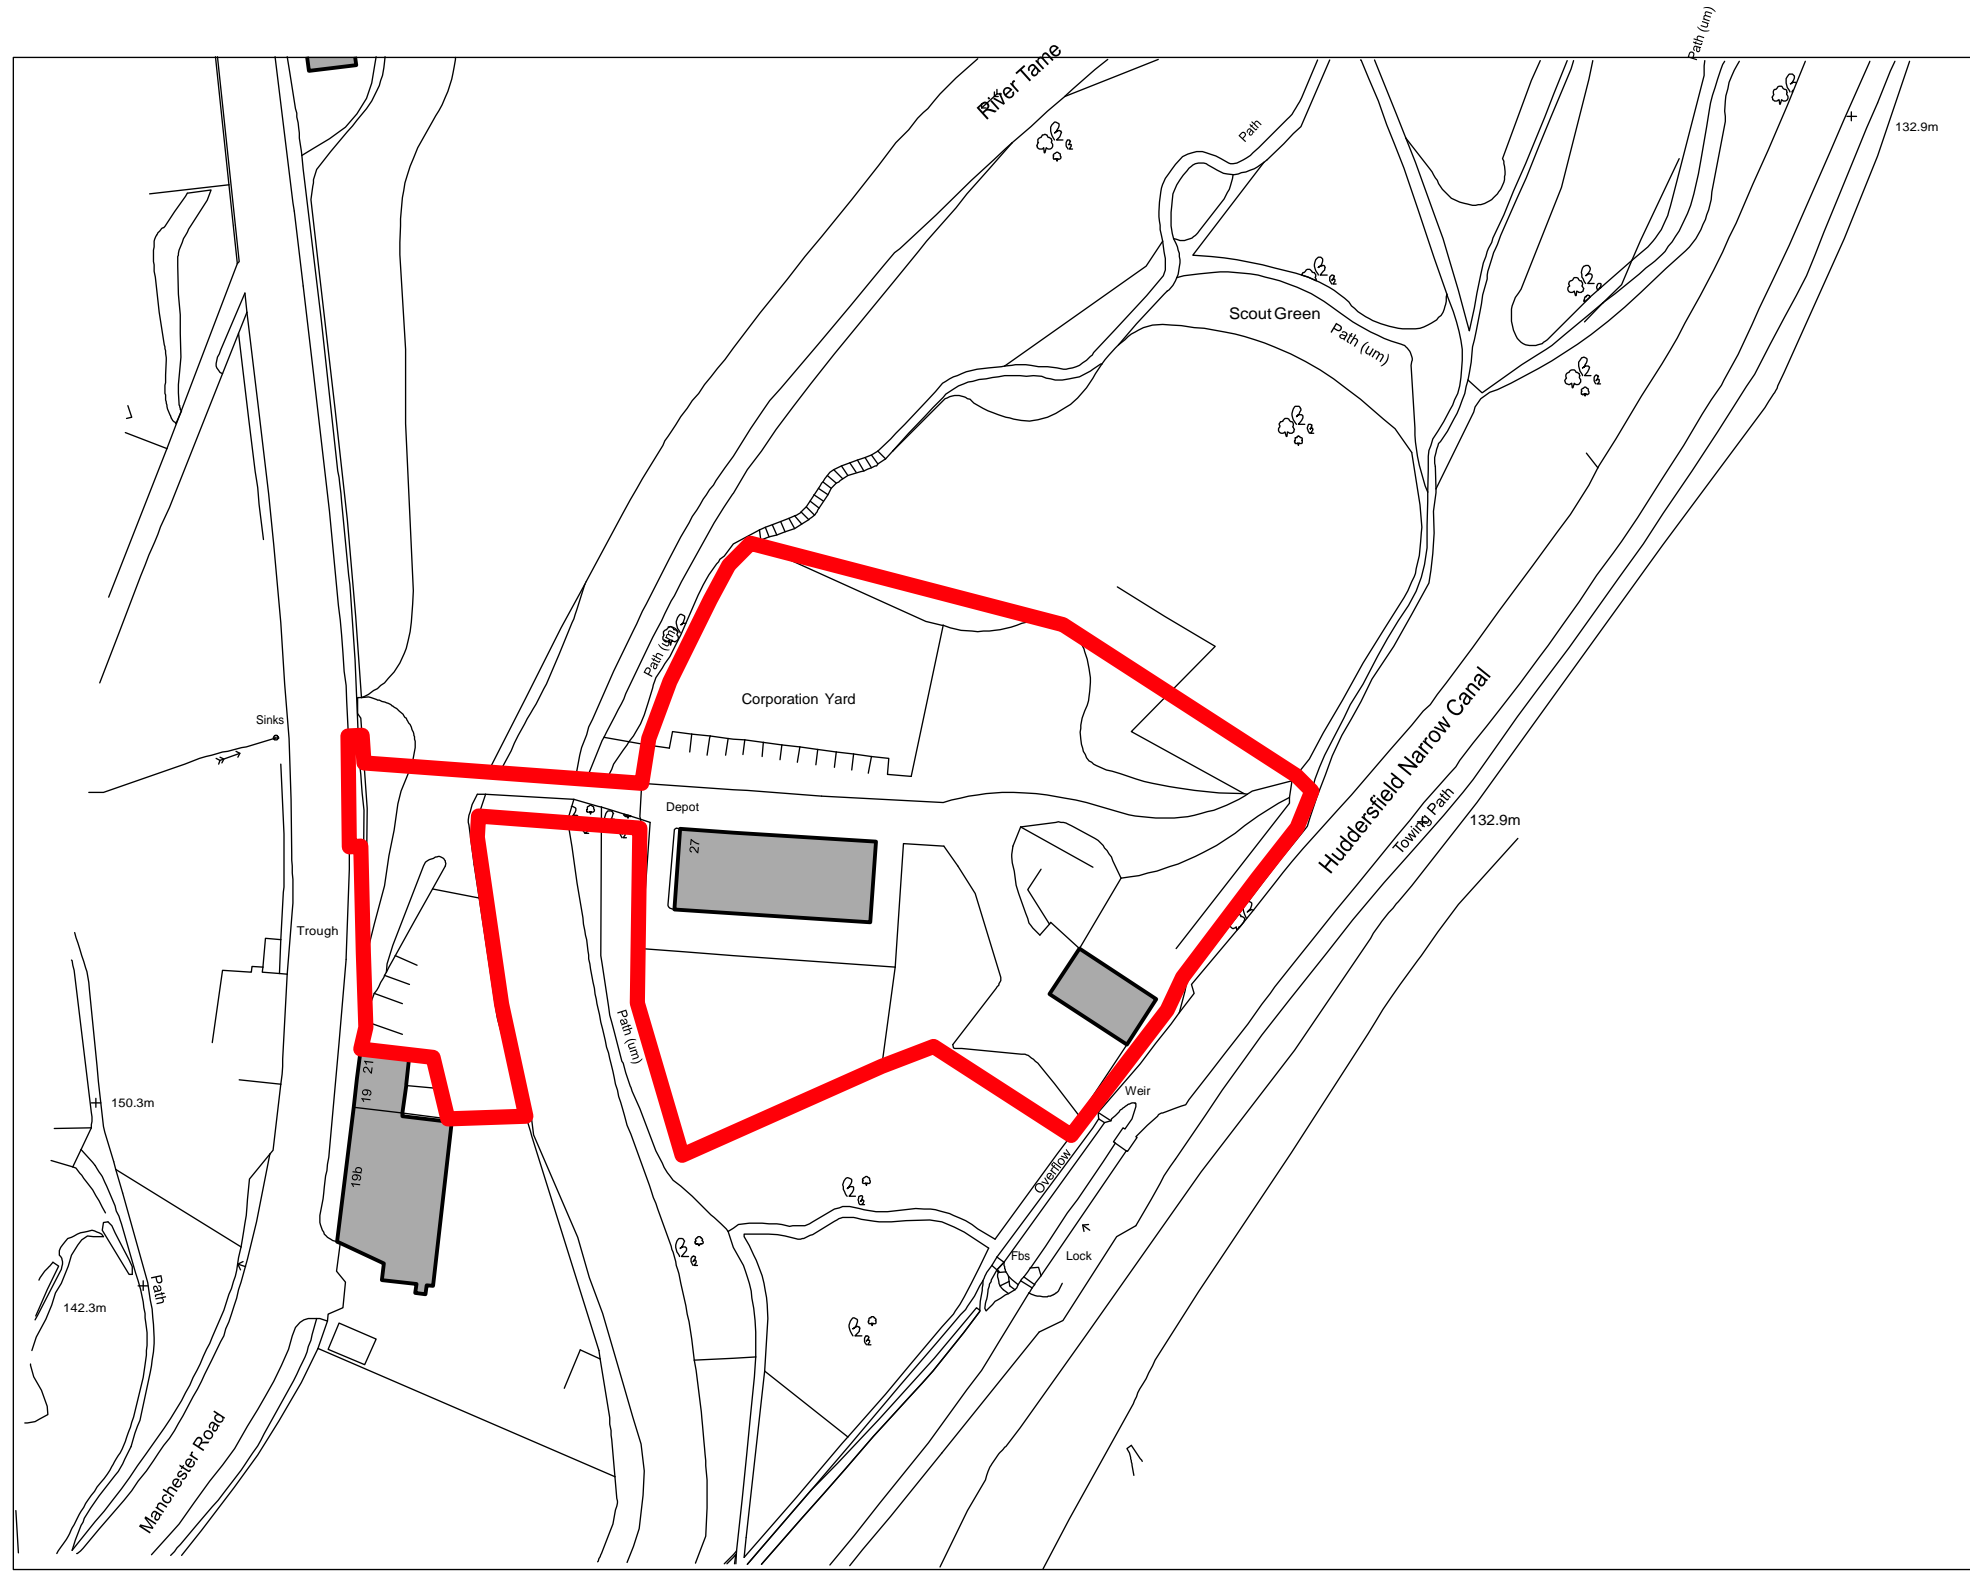


Photo 3



Photo 4





Design and drawings are the copyright of architecture:m.
 Written permission must be sought before duplication
 Any discrepancy found between information given on this drawing and that given elsewhere or recorded on site shall be notified immediately to the project architect in writing
 Do not scale from this drawing or derive dimensions from digital media
 All dimensions are to be checked prior to works commencing on site
 Status Key
 S: Survey
 F: Feasibility
 P: Planning
 D: Detailed Detail
 T: Tender
 C: Construction
 B: As Built

Rev.	Date:	By:	Note:

architecture:m

RIBA

a: 3rd Floor
 26-28 Hilton House
 Hilton Street
 Manchester
 M1 2EH

t: +44 [0] 161 237 3324
 e: mail@architecturem.co.uk

Manchester Road, Mo
Site Plan



d: 23.04.14
 s: 1:1250@a3
 db: MP

n: project: drawing: status: rev:
353 • 01 • P • -

Design and drawings are the copyright of architecture:m.
 Written permission must be sought before duplication
 Any discrepancy found between information given on this drawing and that given elsewhere or recorded on site shall be notified immediately to the project architect in writing
 Do not scale from this drawing or derive dimensions from digital media
 All dimensions are to be checked prior to works commencing on site
 Status Key
 S: Survey
 F: Feasibility
 P: Planning
 D: Detailed Detail
 T: Tender
 C: Construction
 B: As Built

Rev:	Date:	By:	Note:
A	23.03.15	AEK	Site 2 design added. New house type added.

House Type	No. of bedrooms	No. of houses
A	3	19
B	4	9
C	5	16
Total		44

 Site of Ownership
 Site of Development

architecture:m
 RIBA 
 a: 3rd Floor
 26-28 Hilton House
 Hilton Street
 Manchester
 M1 2EH
 t: +44 (0) 161 237 3324
 e: mail@architecturem.co.uk

**Manchester Road
 Proposed Site Plan**

d: 23.03.15
 s: 1:500@a3
 db: AEK

n: project: drawing: status: rev:
353 • 201 • P • B

