
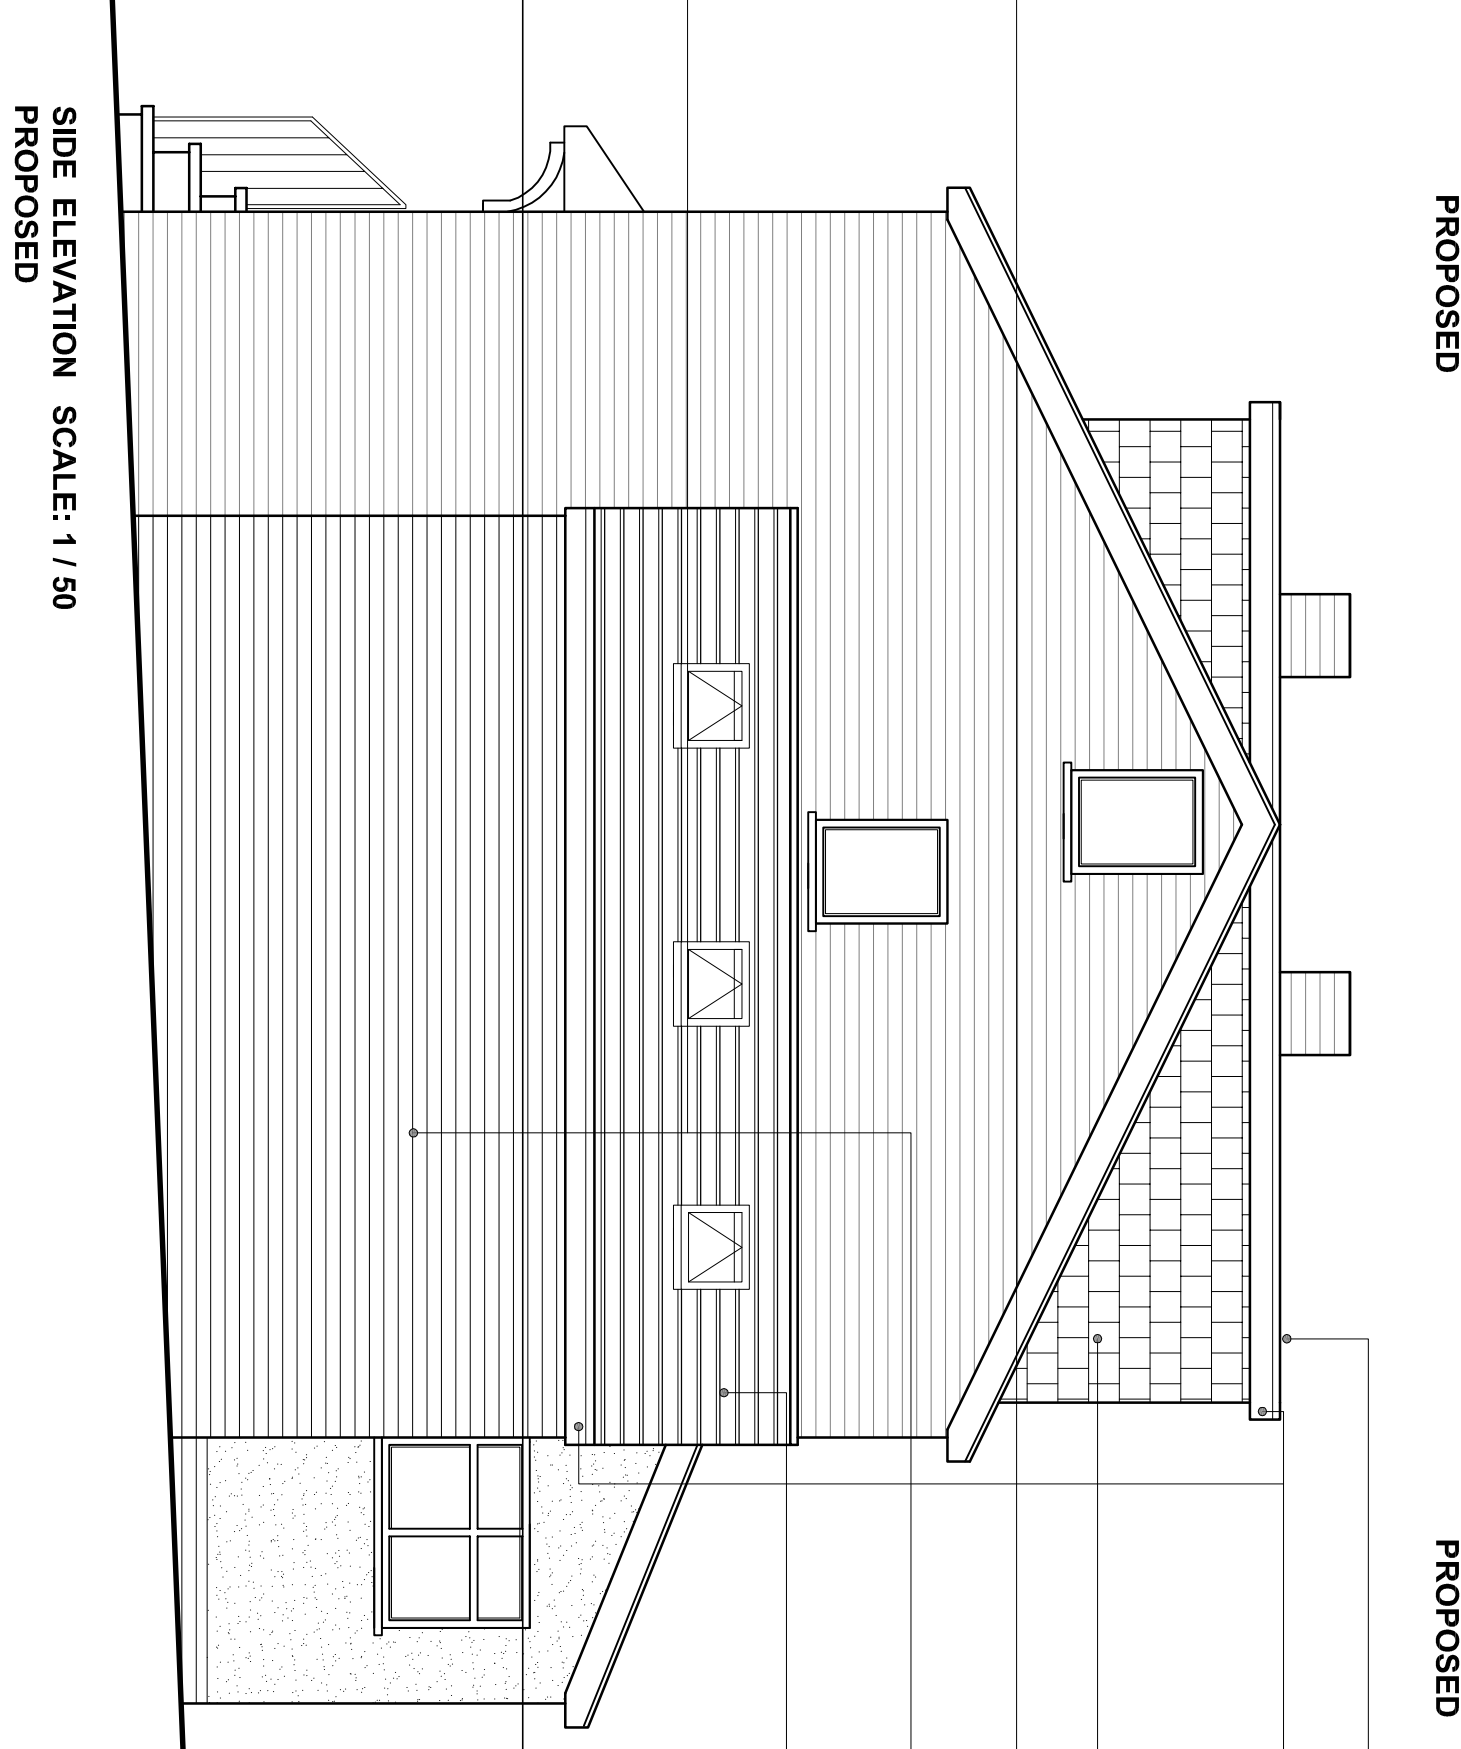
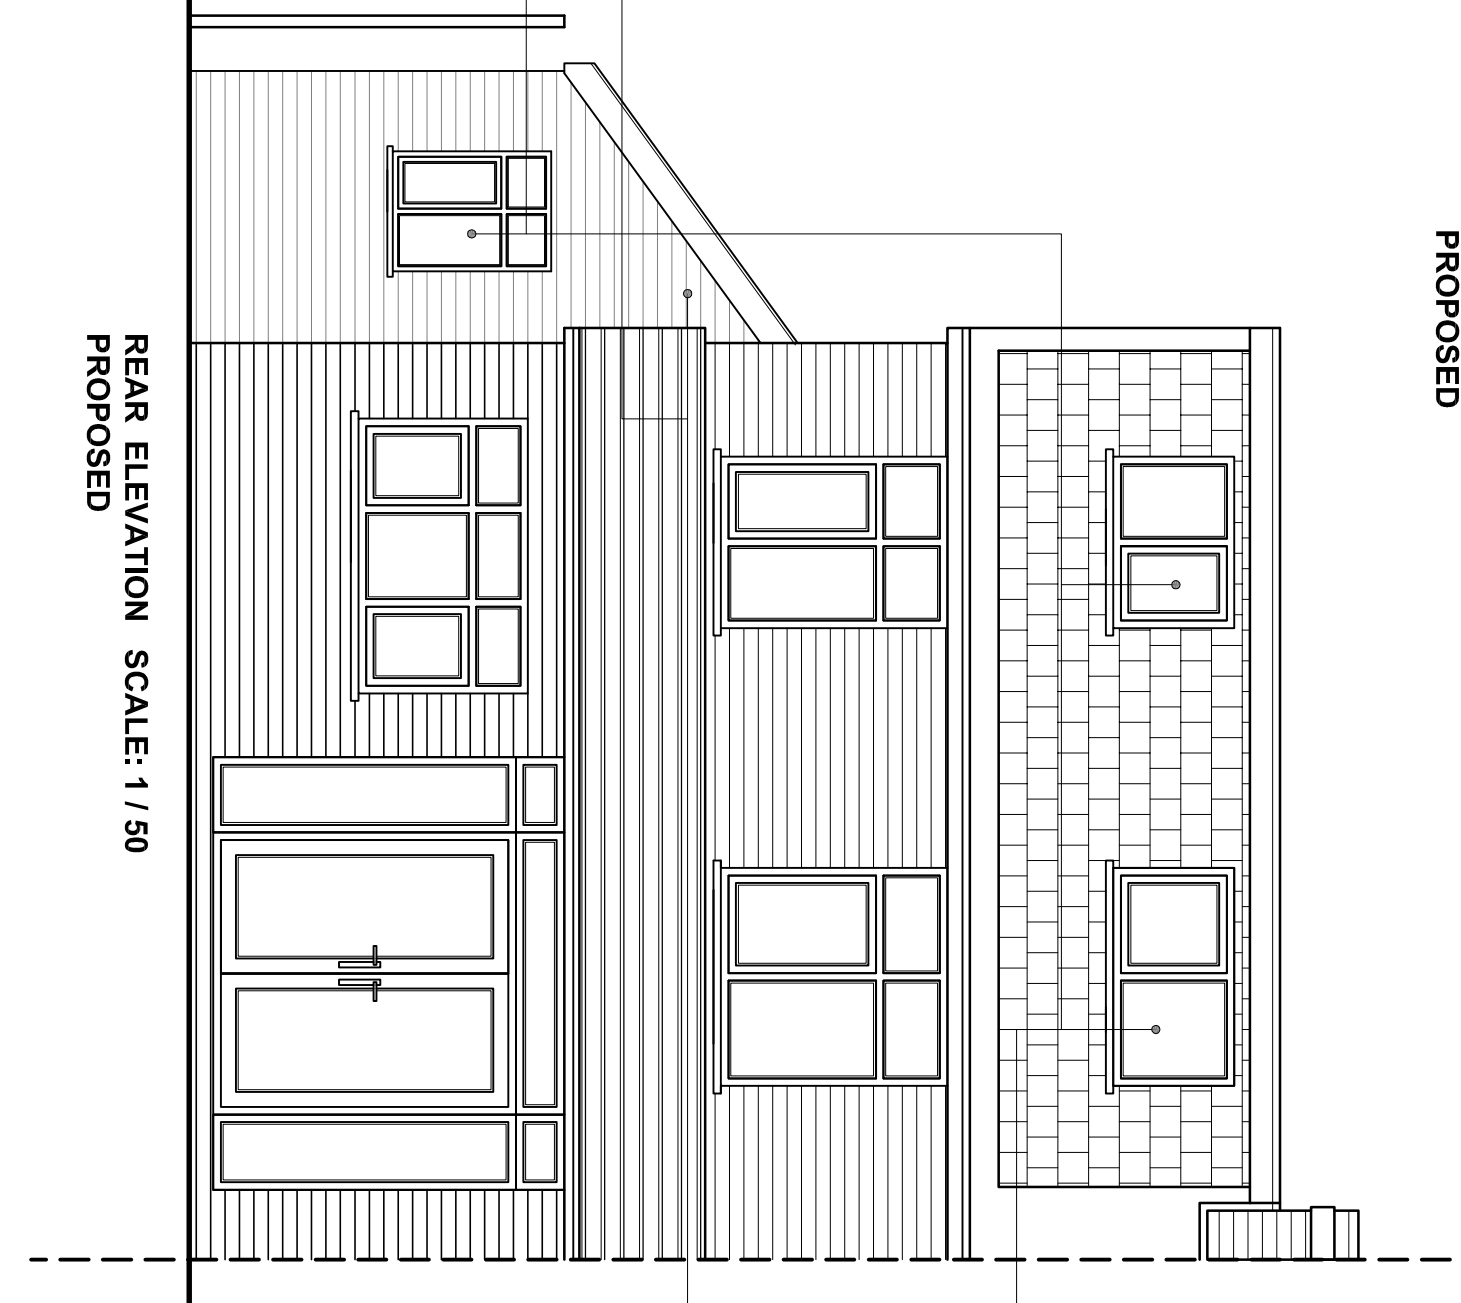


GROUND FLOOR SCALE: 1/50
PROPOSED

FIRST FLOOR SCALE: 1/50
PROPOSED

LOFT SPACE SCALE: 1/50
PROPOSED

JOIST LAYOUT SCALE: 1/50
PROPOSED

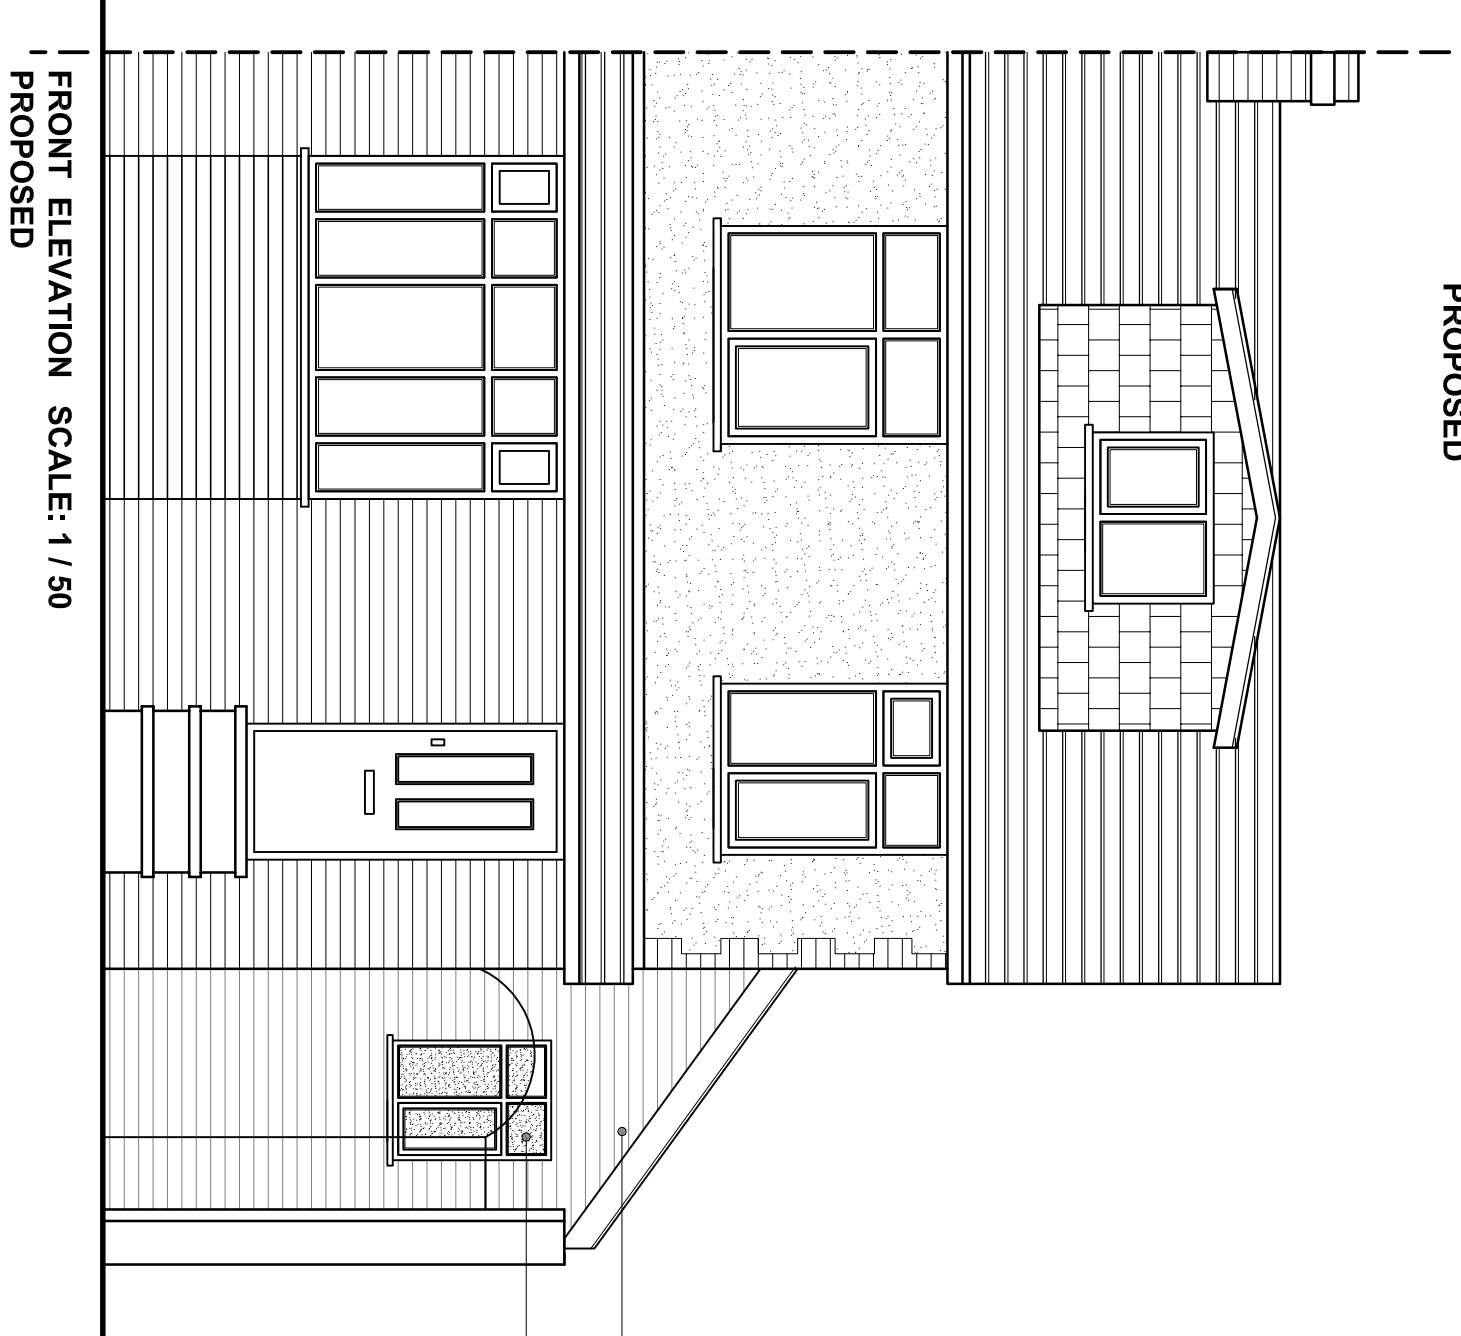

cheshire
W.A.U.DESIGN
planning and construction

16 ARNOLD AVE
GEE CROSS
HYDE
STOCKPORT

16
17

01
NW
MAY 17
B

16
17

01
NW
MAY 17
B



LOCATION PLAN SCALE 1:1250

16 ARNOLD AVE
GEE CROSS
HYDE
STOCKPORT

PROPOSED DEVELOPMENT TO:

Dwg No:	01	Drawn:	NW	Date:	MAY 17	Rev:	B
---------	----	--------	----	-------	--------	------	---