




87

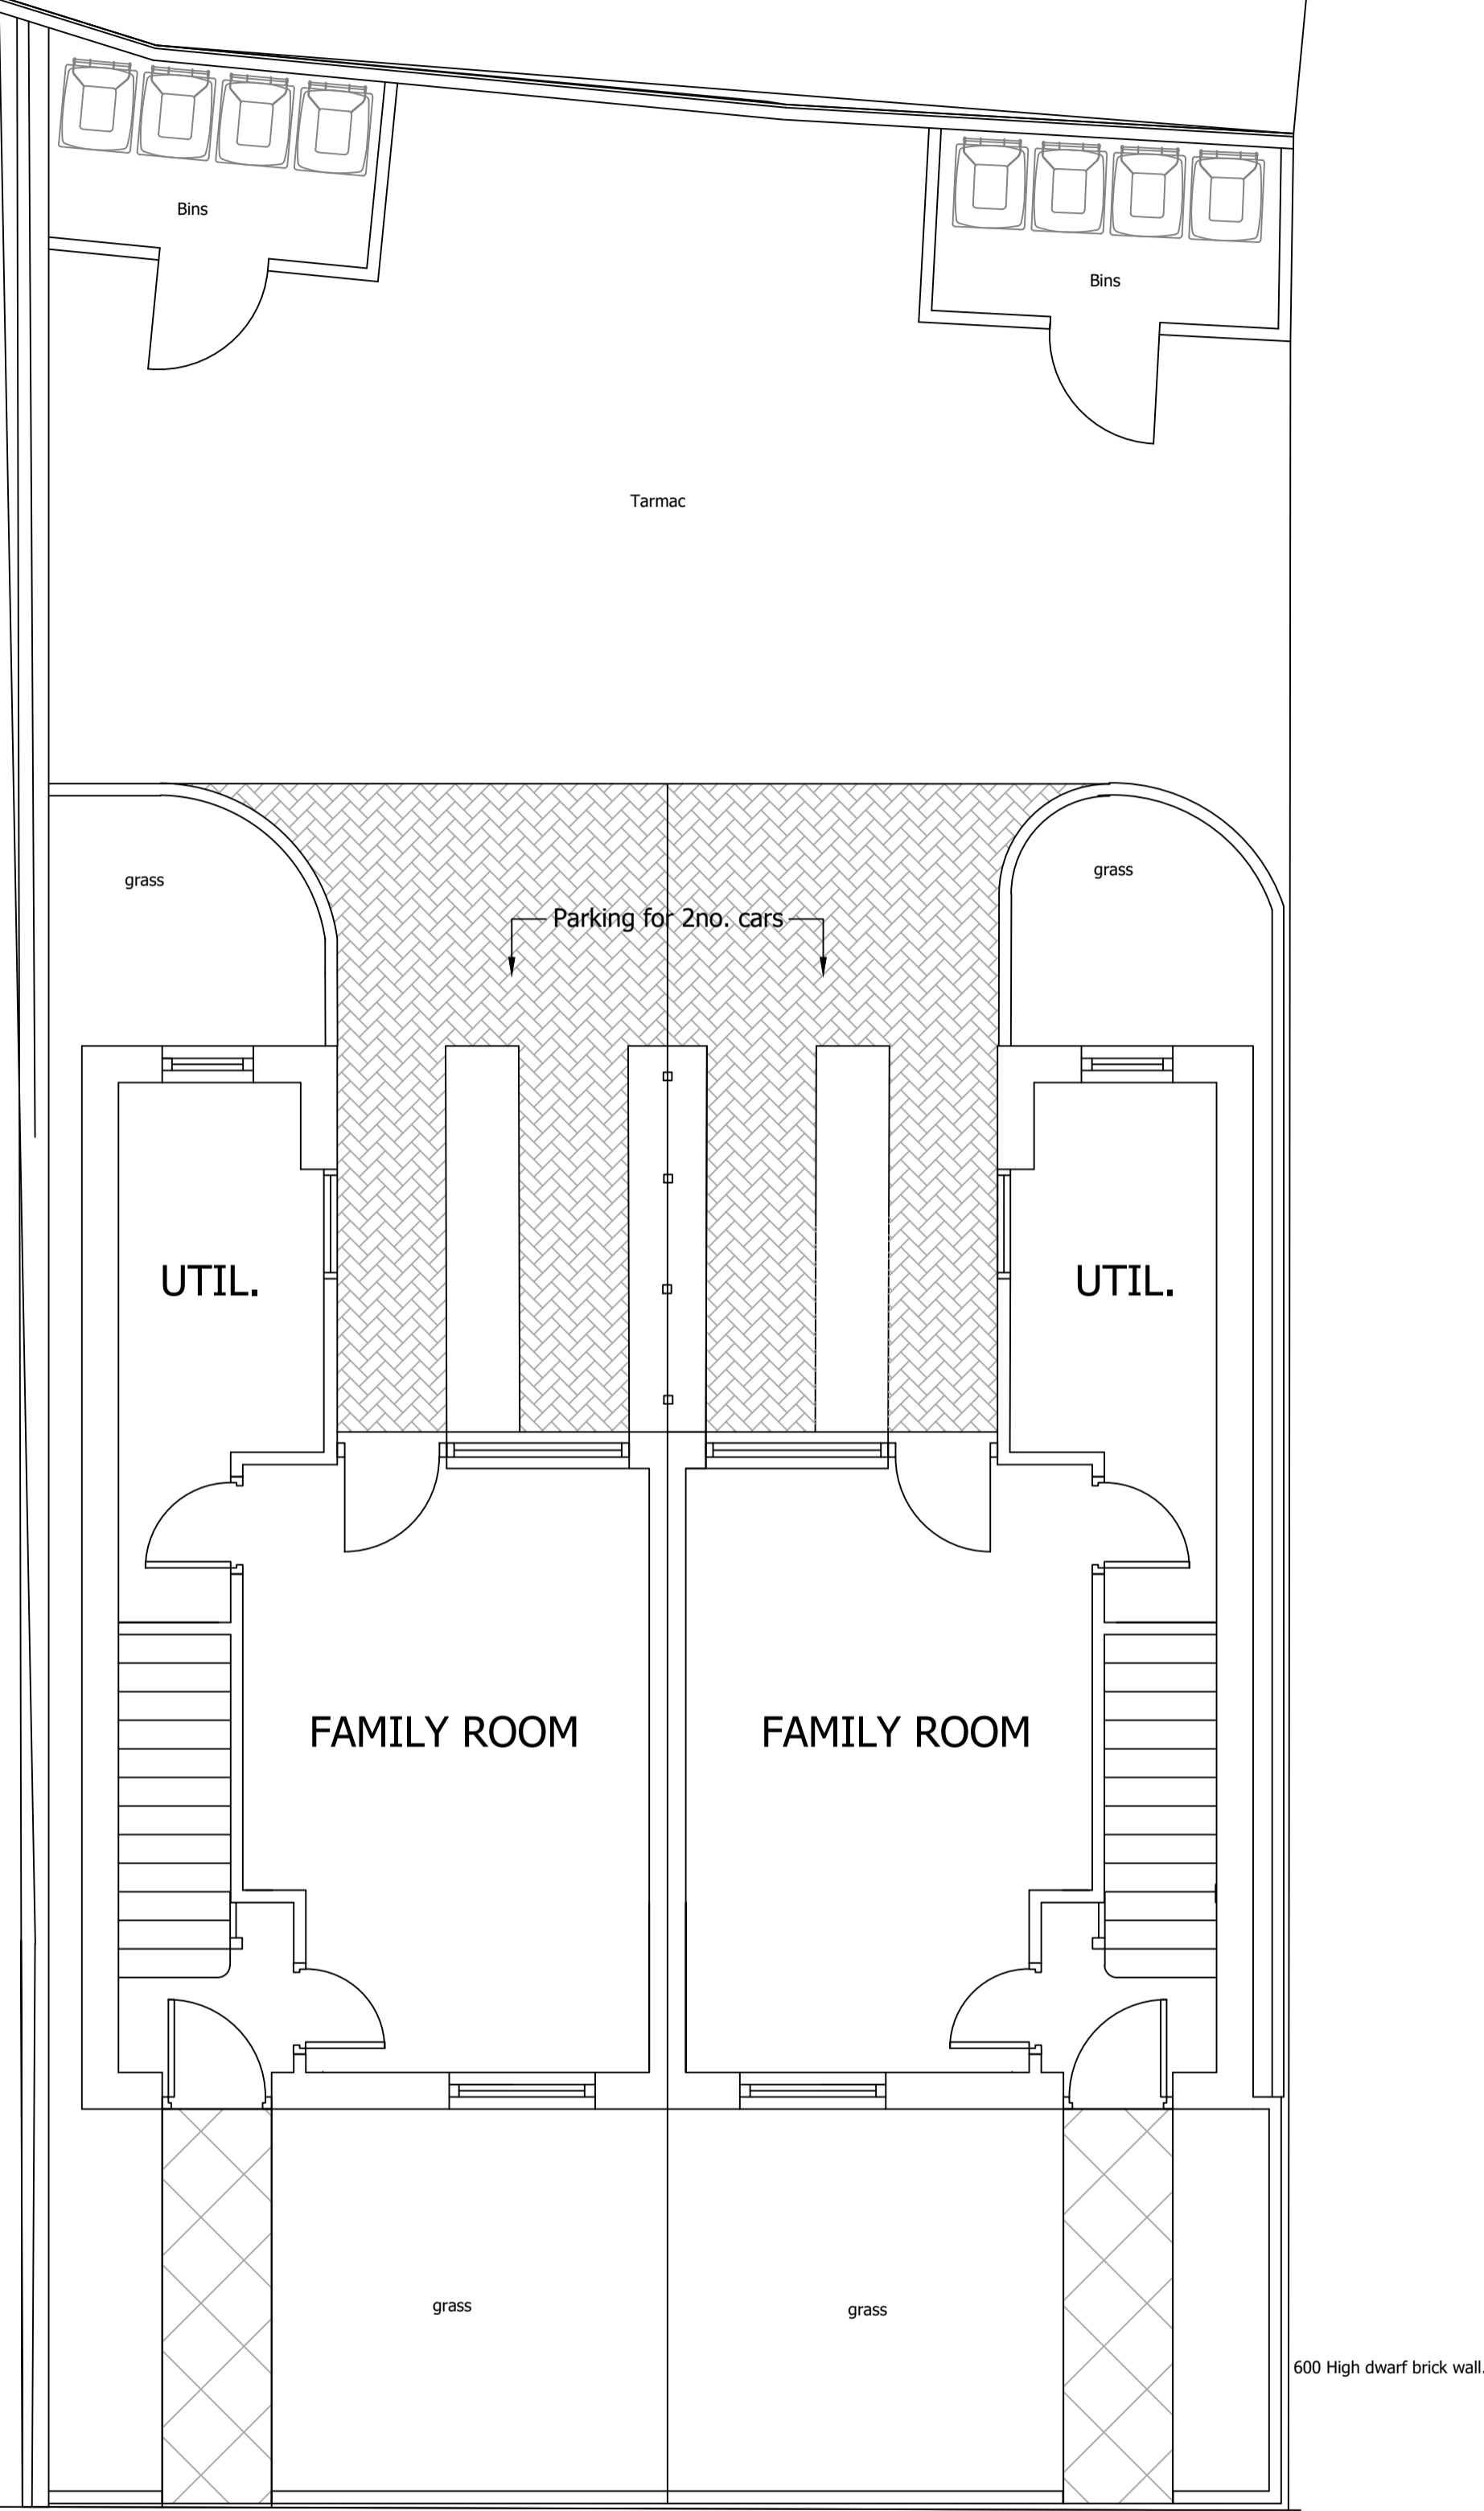

GROUND FLOOR and SITE PLAN

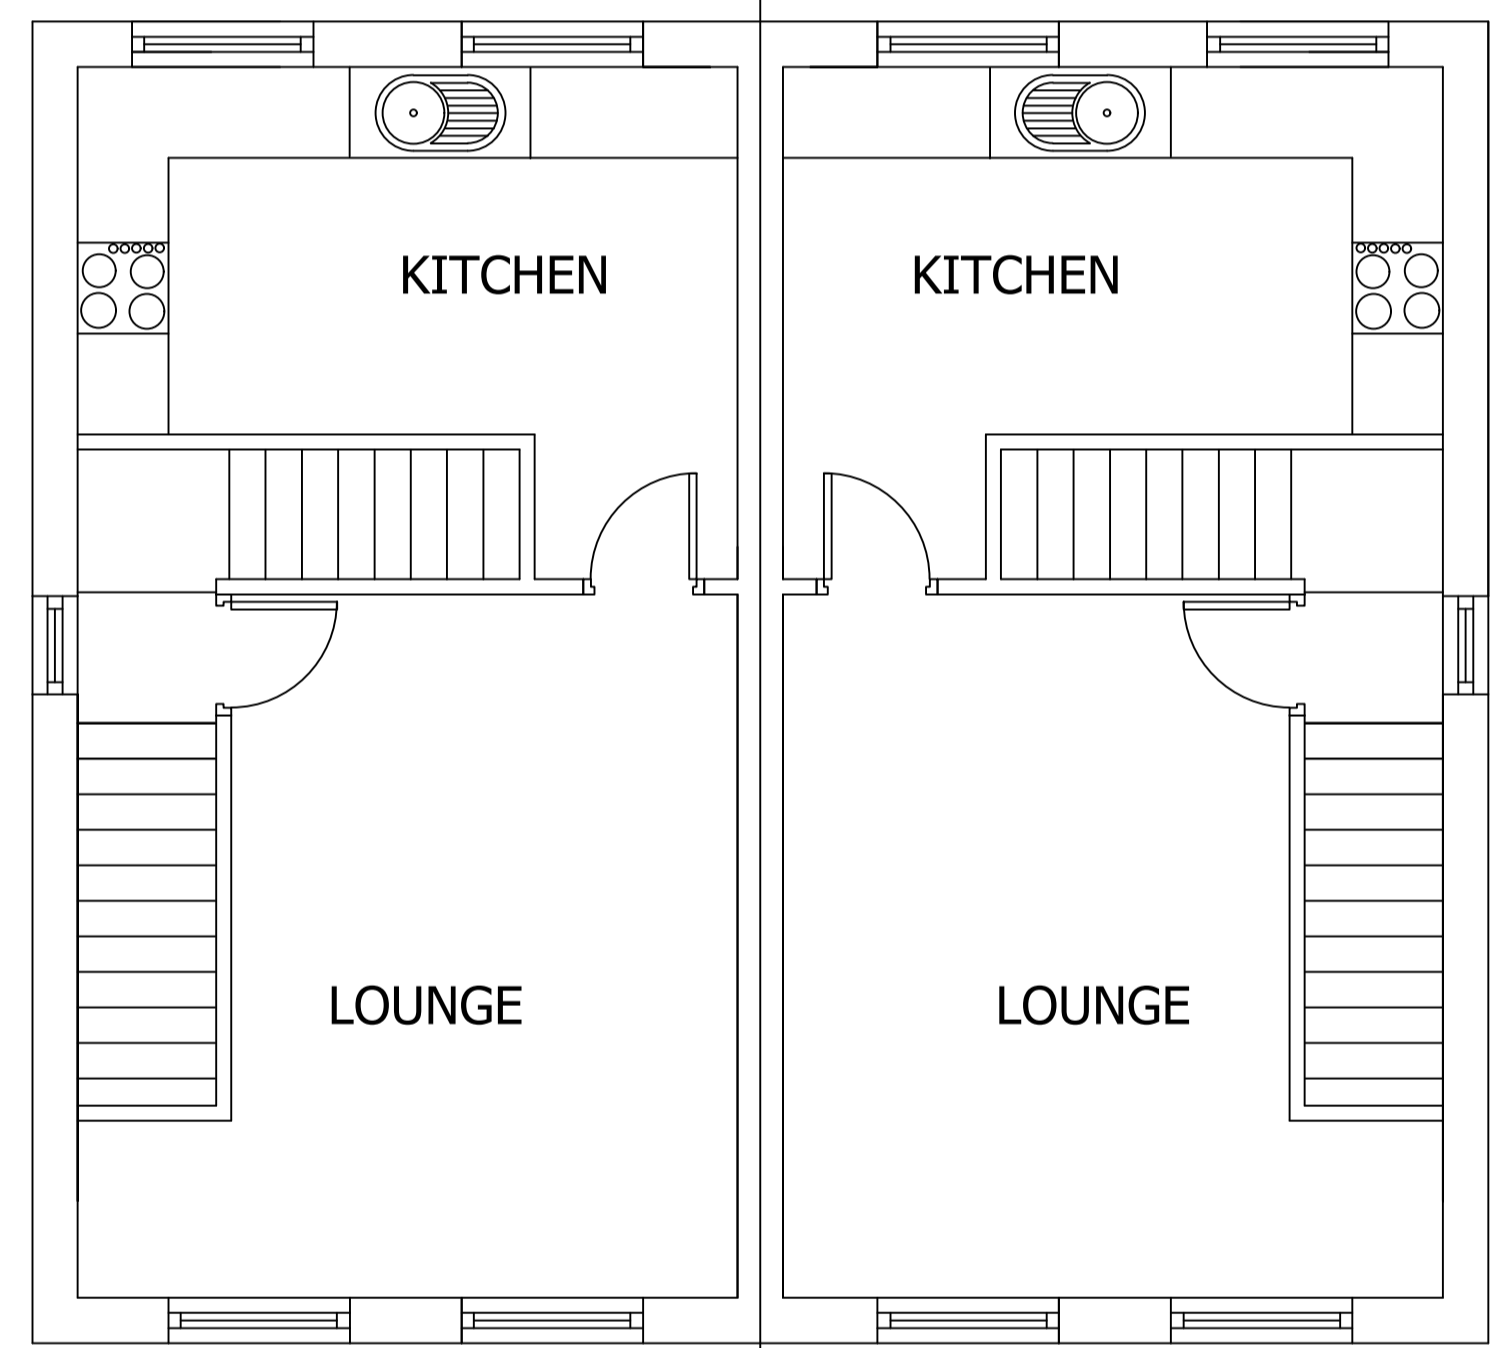

FIRST FLOOR PLAN

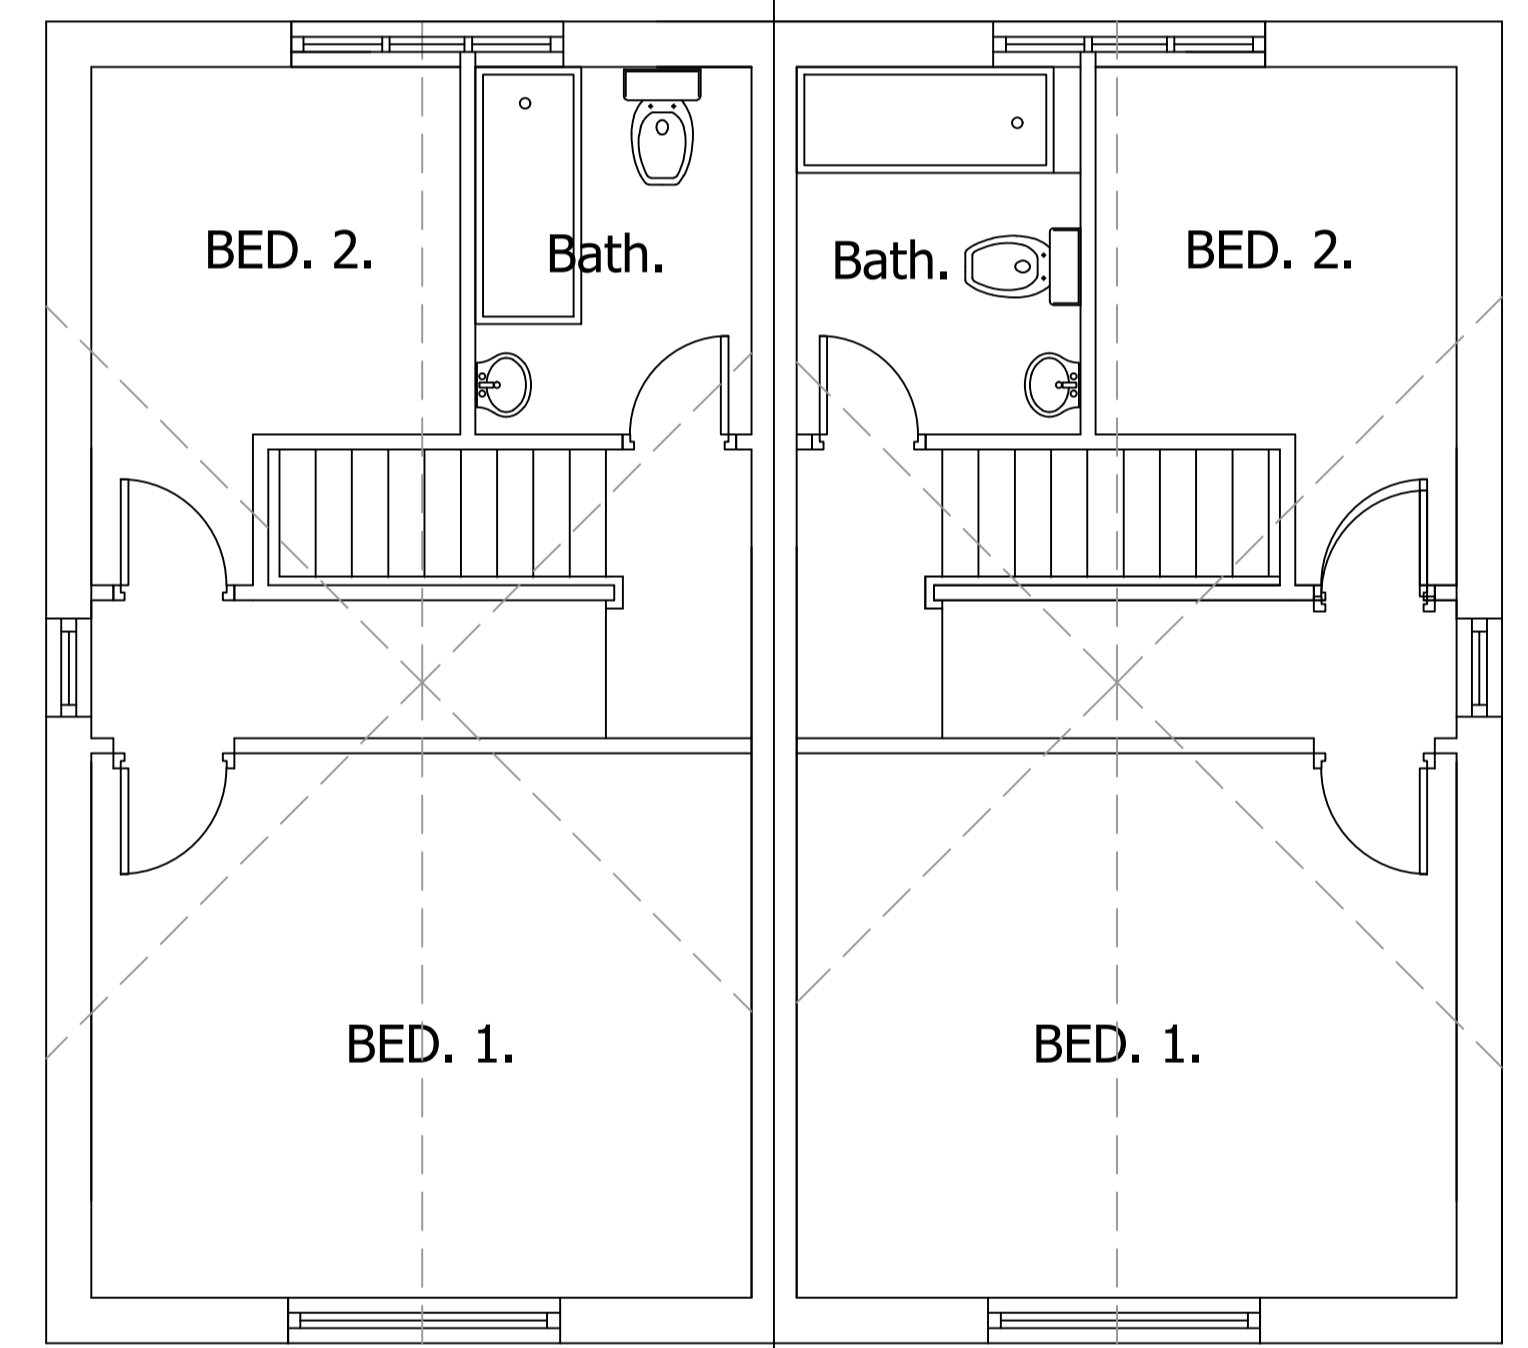

SECOND FLOOR PLAN

Rev A: Drawing update for Planning - 14.06.17

Client : P.EADE		
Project : 87A & 87B Town Lane Denton	Scale See figured dims	
	Date 02/17	Drawing 13A
Drawing: Floor Plans as proposed	Drawn	