





FRONT ELEVATION




REAR ELEVATION

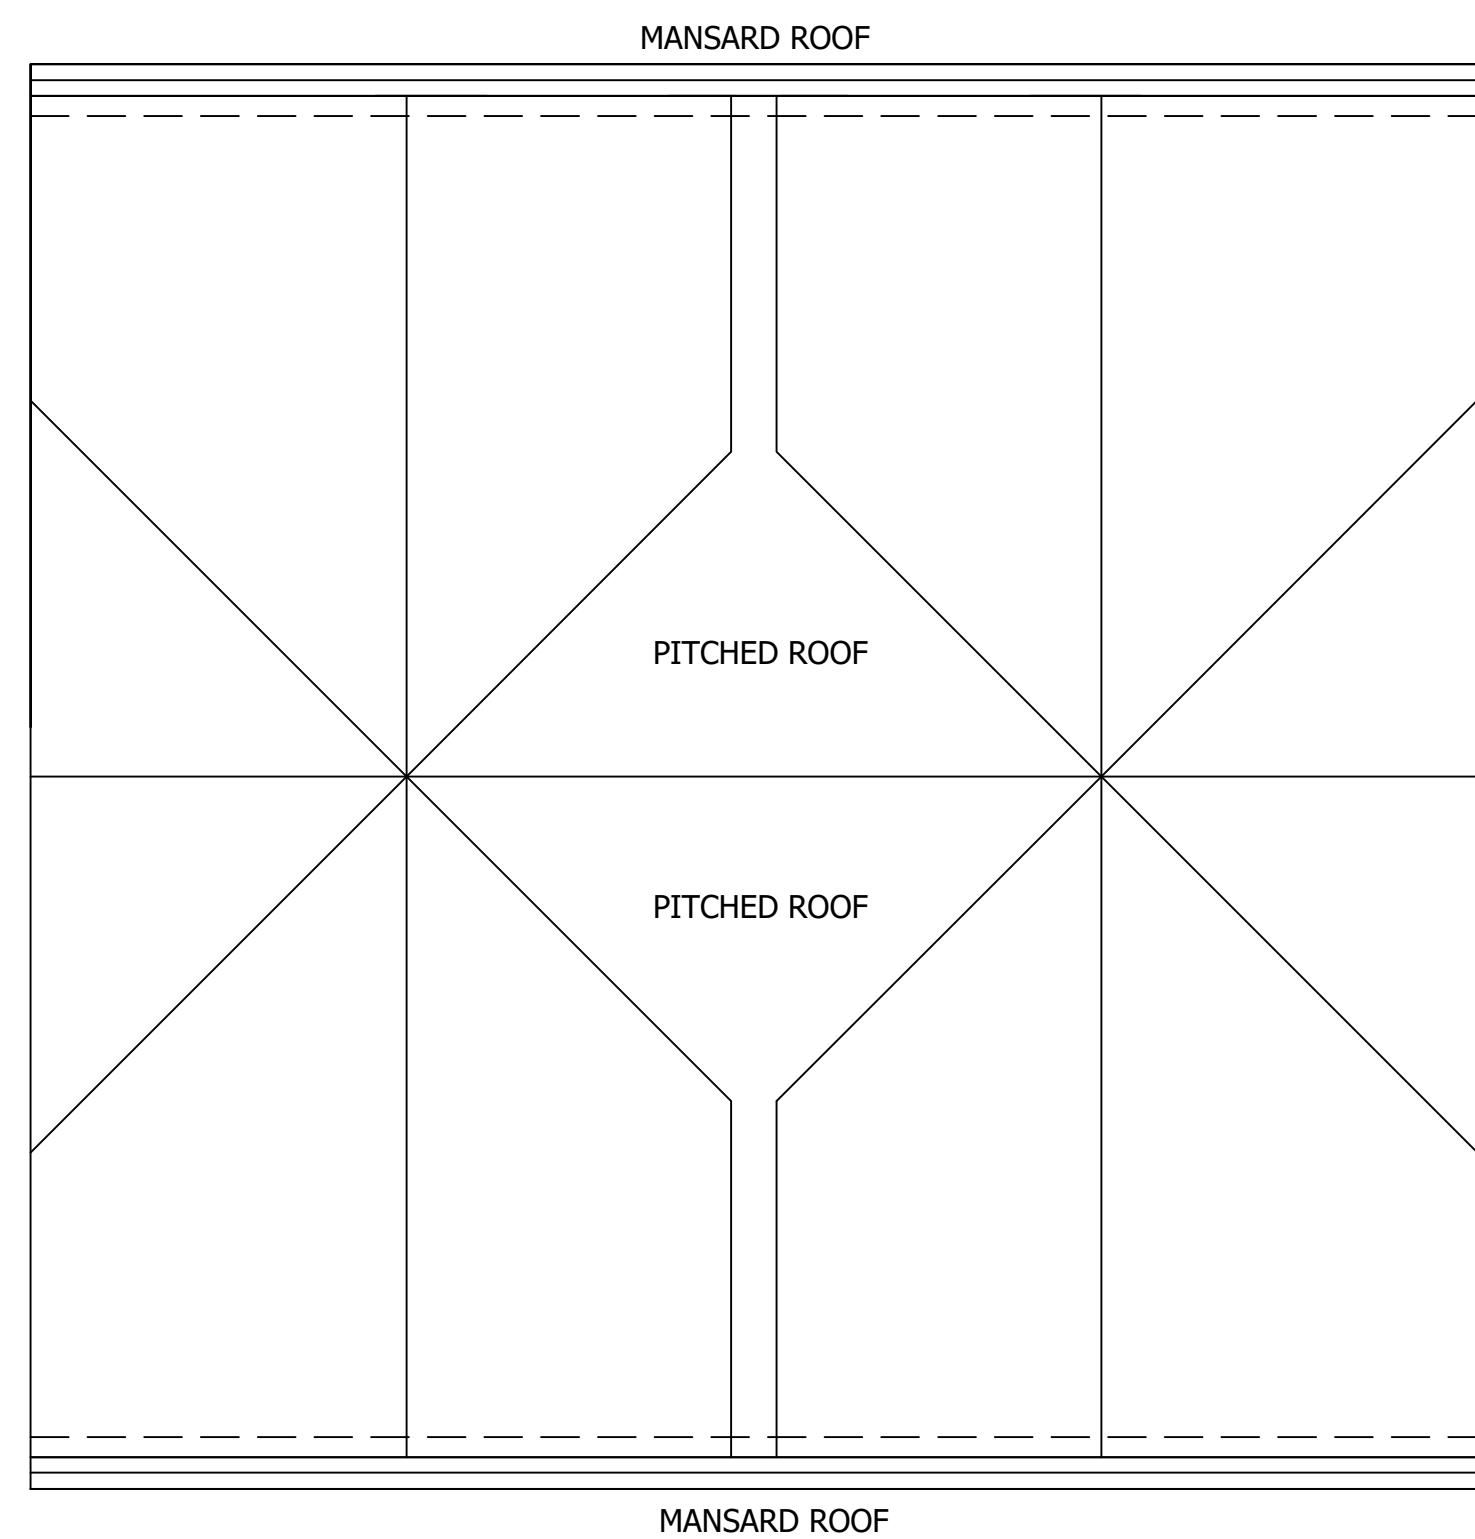

ROOF PLAN

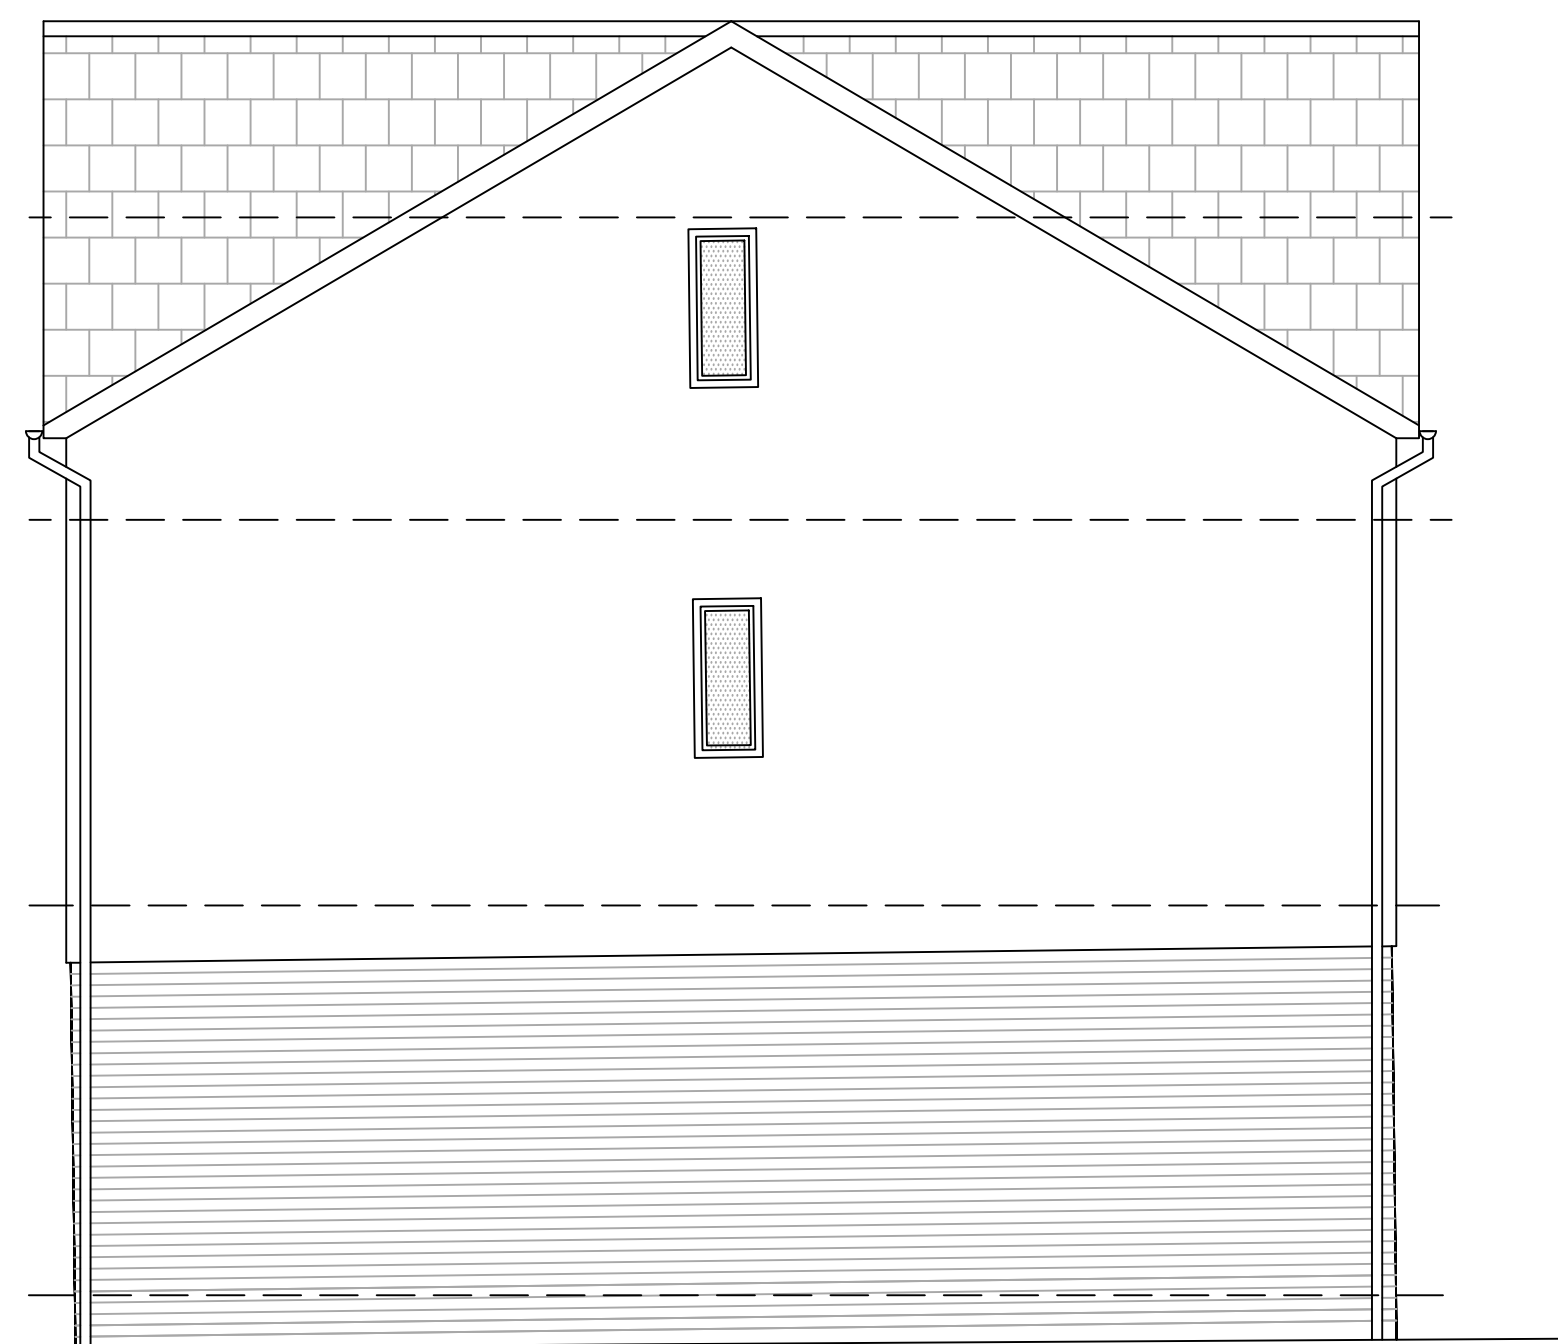

SIDE ELEVATION to no. 87.

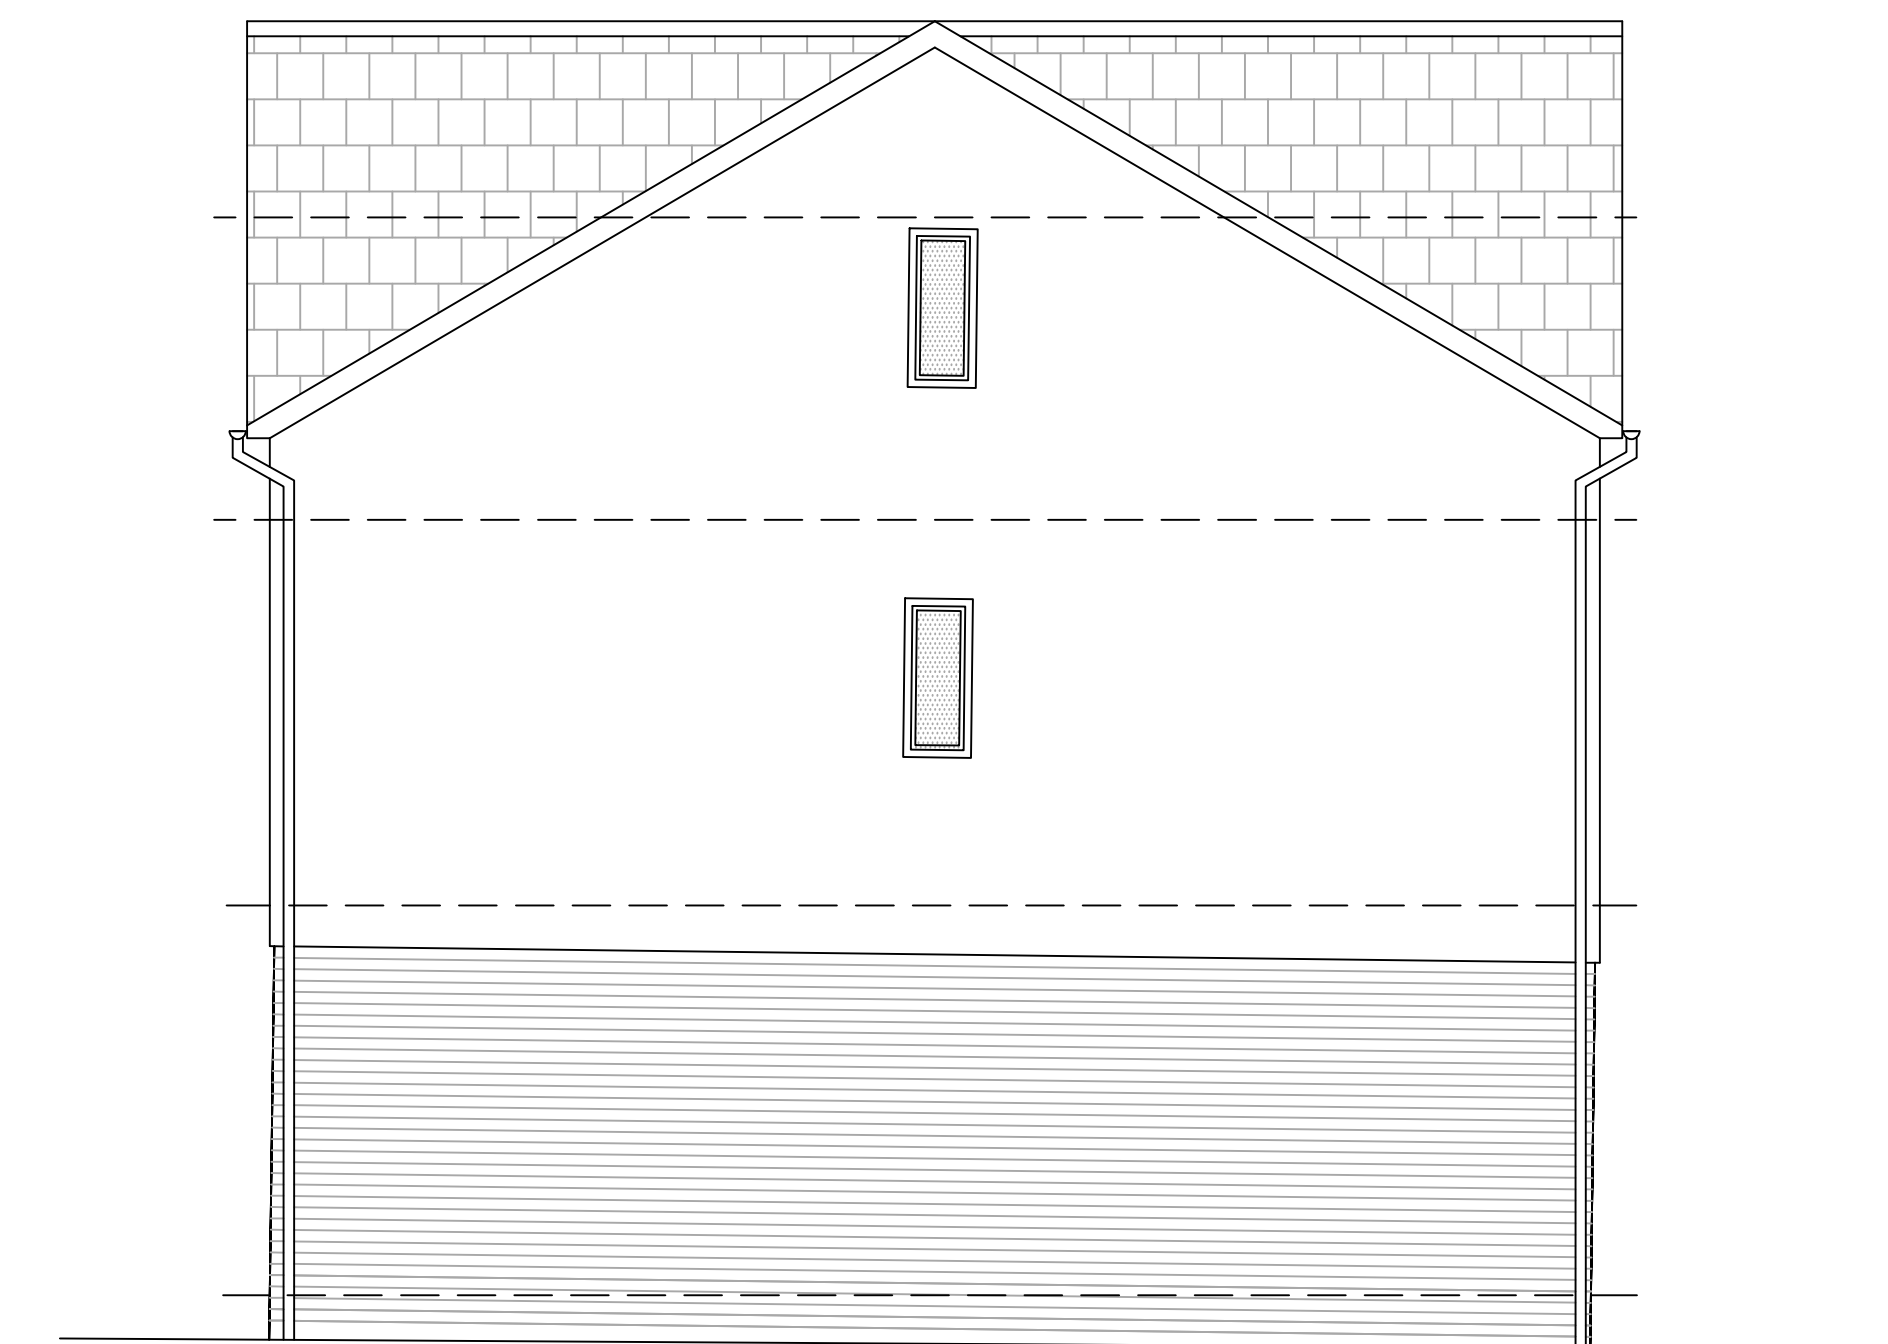

SIDE ELEVATION to Merlyn Avenue

WALLS : To be constructed using good quality red brown facing brickwork off white sand/cement render.
 ROOF : To be constructed using dark grey interlocking concrete roof tiles.
 WINDOWS : Grey uPVC.
 DOORS : Grey uPVC.

CURRENT PROPOSAL

Rev B: Drawing update for Planning - 14.06.17
 Rev A: Drawing update for Planning - 21.02.17

Client : P.EADE		
Project : 87A & 87B Town Lane Denton	Scale See figured dims	Drawing 12B
	Date 02/17	
Drawing: Roof Plan + elevs as proposed	Drawn	