


Bury Street Mossley

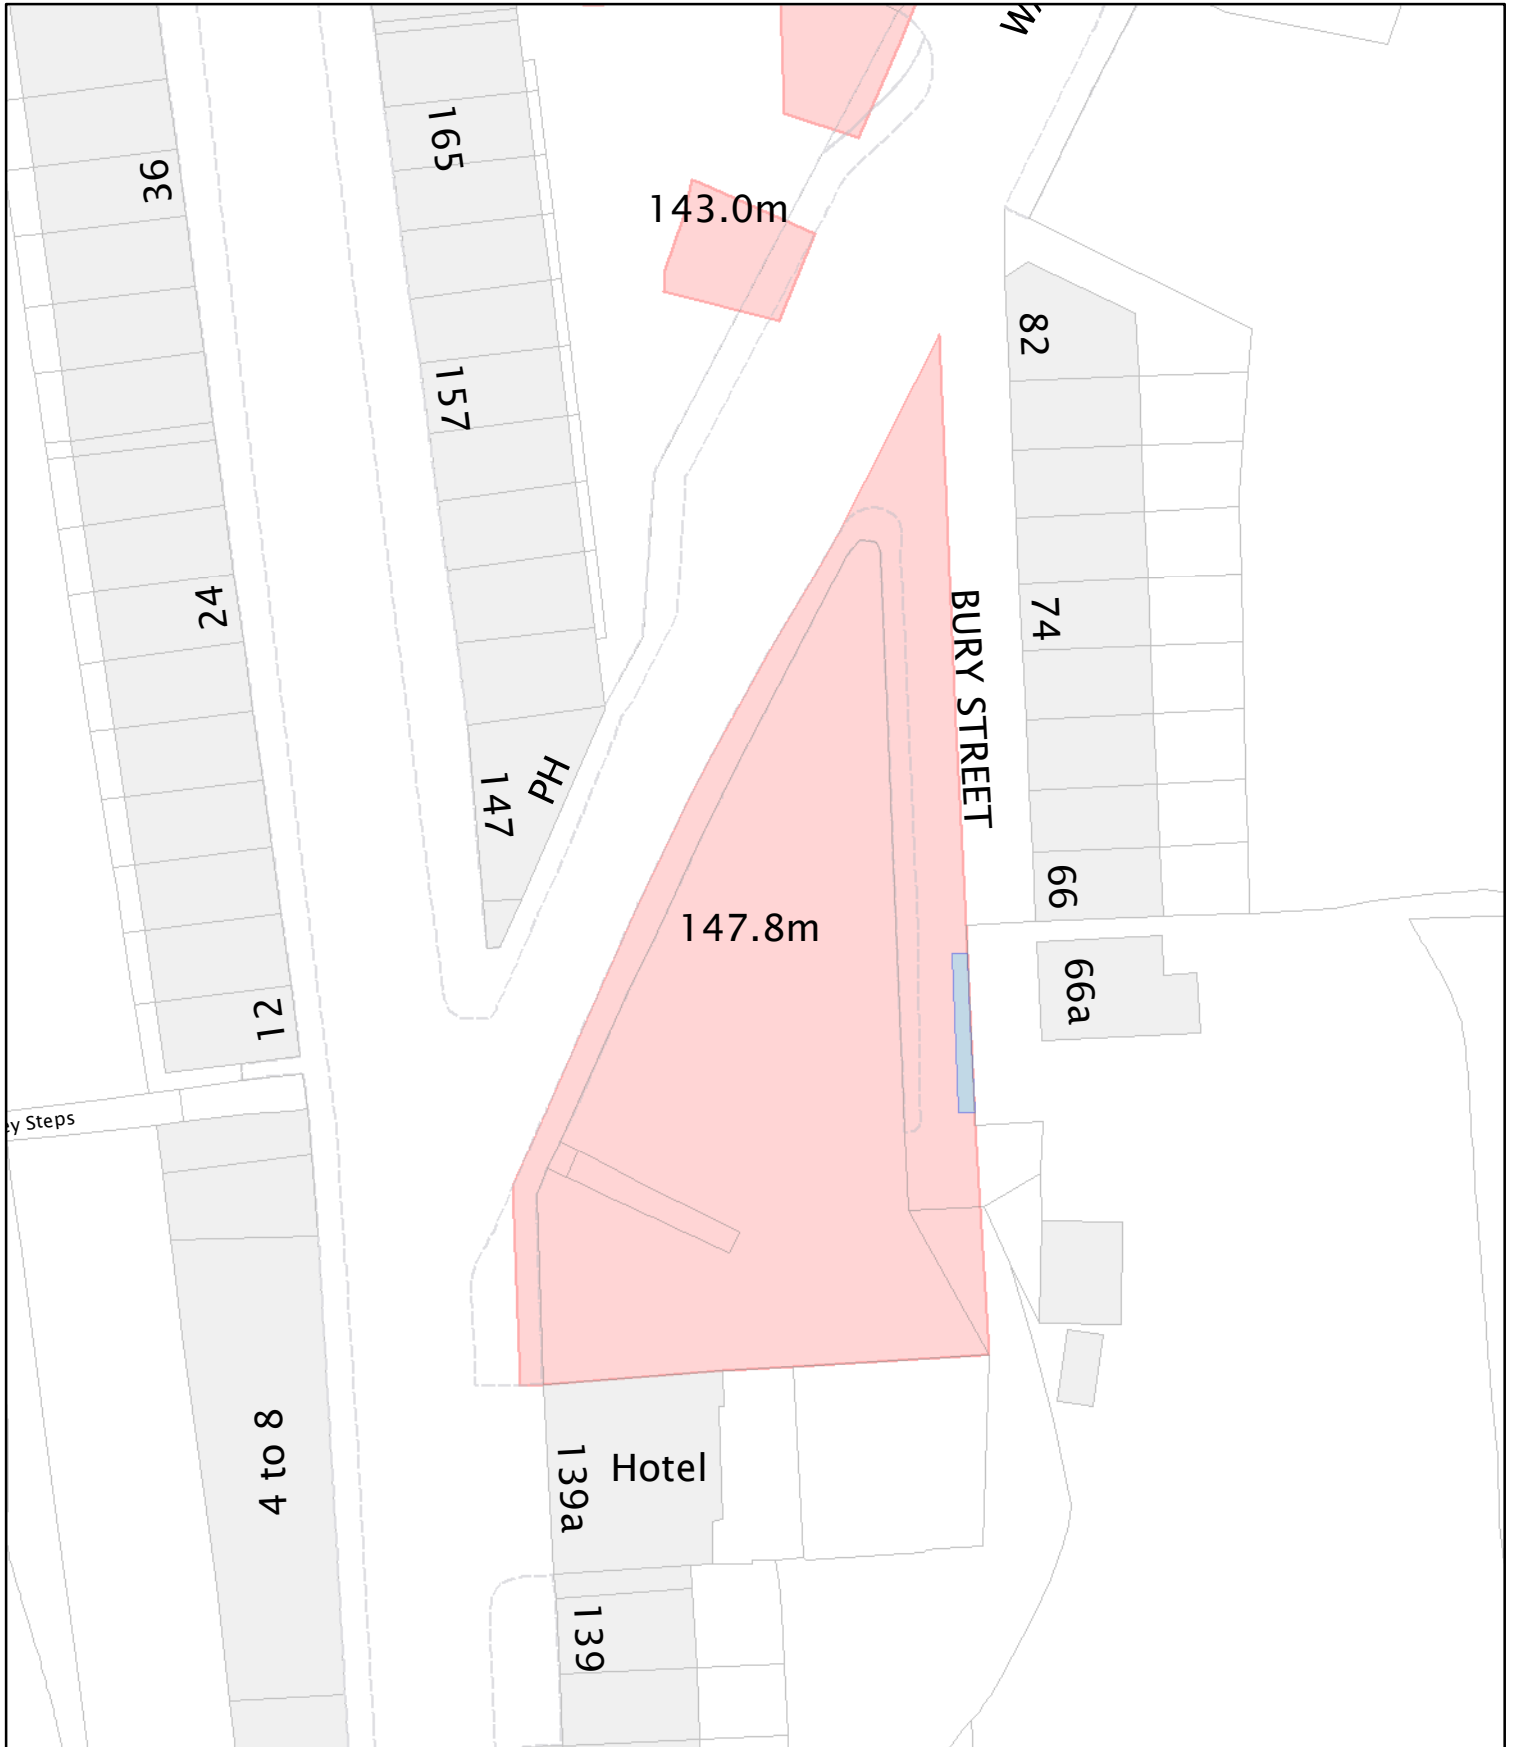

1:500

SD9701NW



© Crown copyright and database rights 2014
Ordnance Survey 100022697

Plan prepared by Bill Boaden 11/3/2015



Estates & Asset Management Unit
Council Offices
Wellington Road
Ashton-under-Lyne
OL6 6DL