



**Ground Floor**  
1 : 50


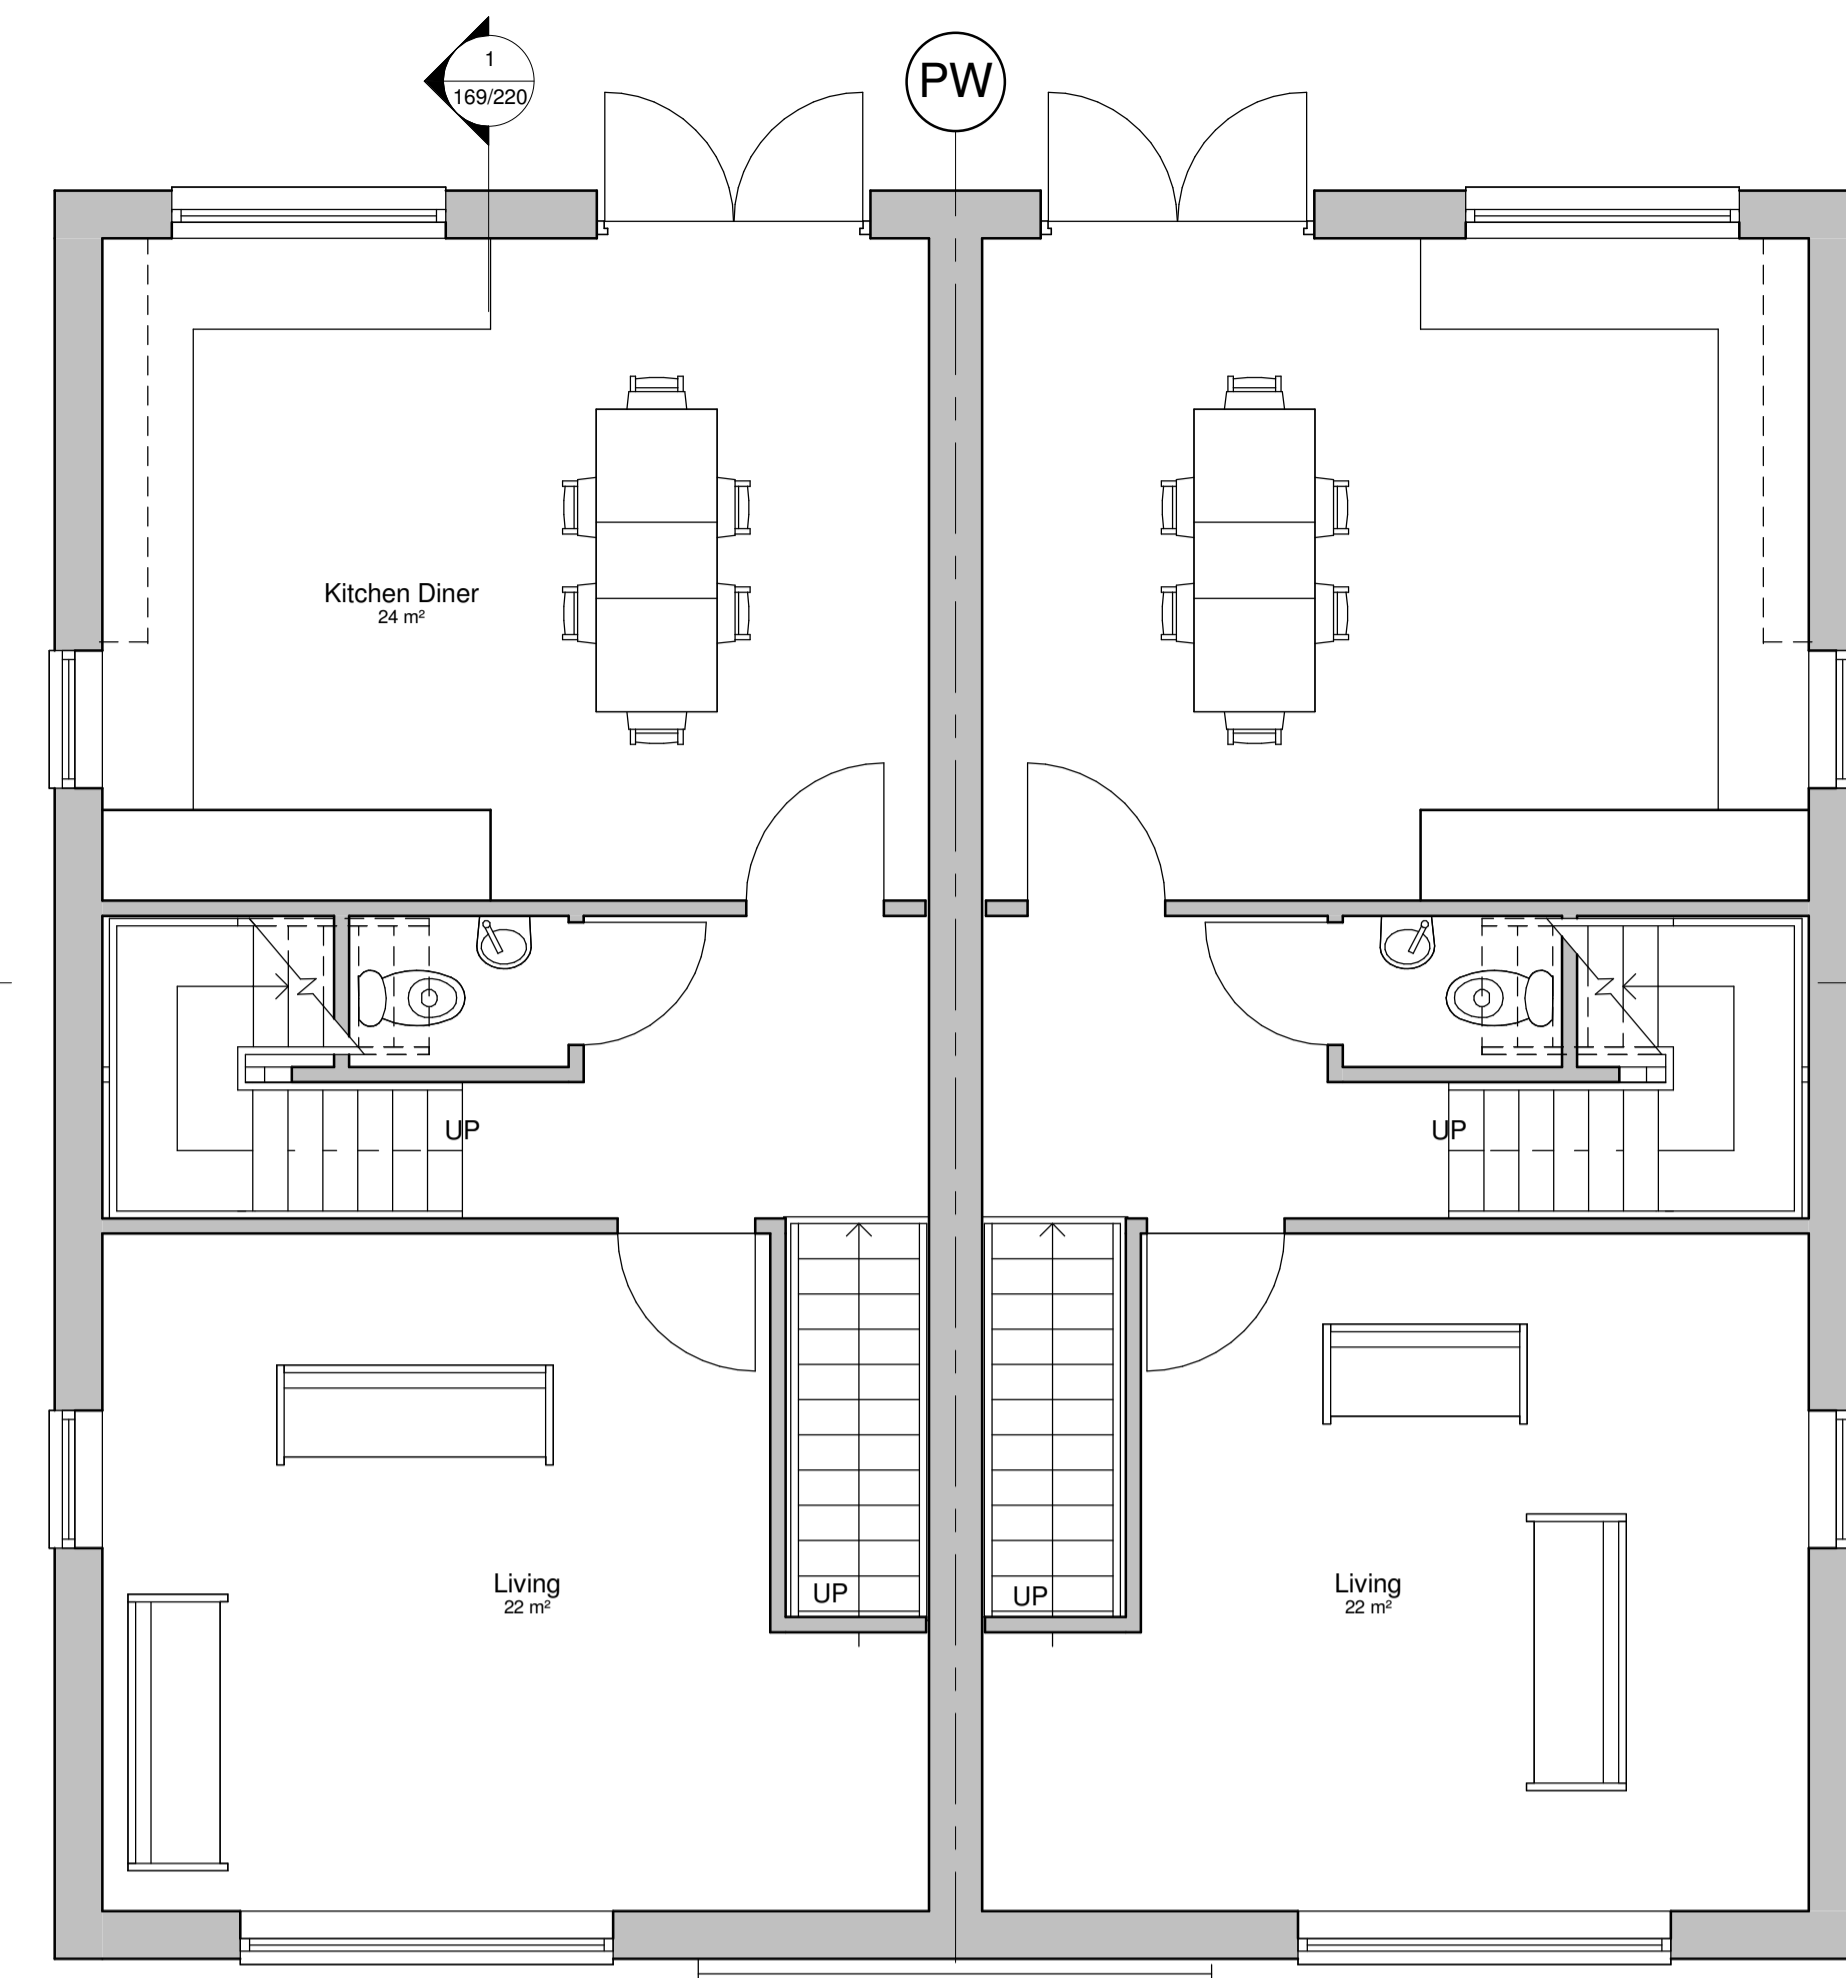


**First Floor**  
1 : 50

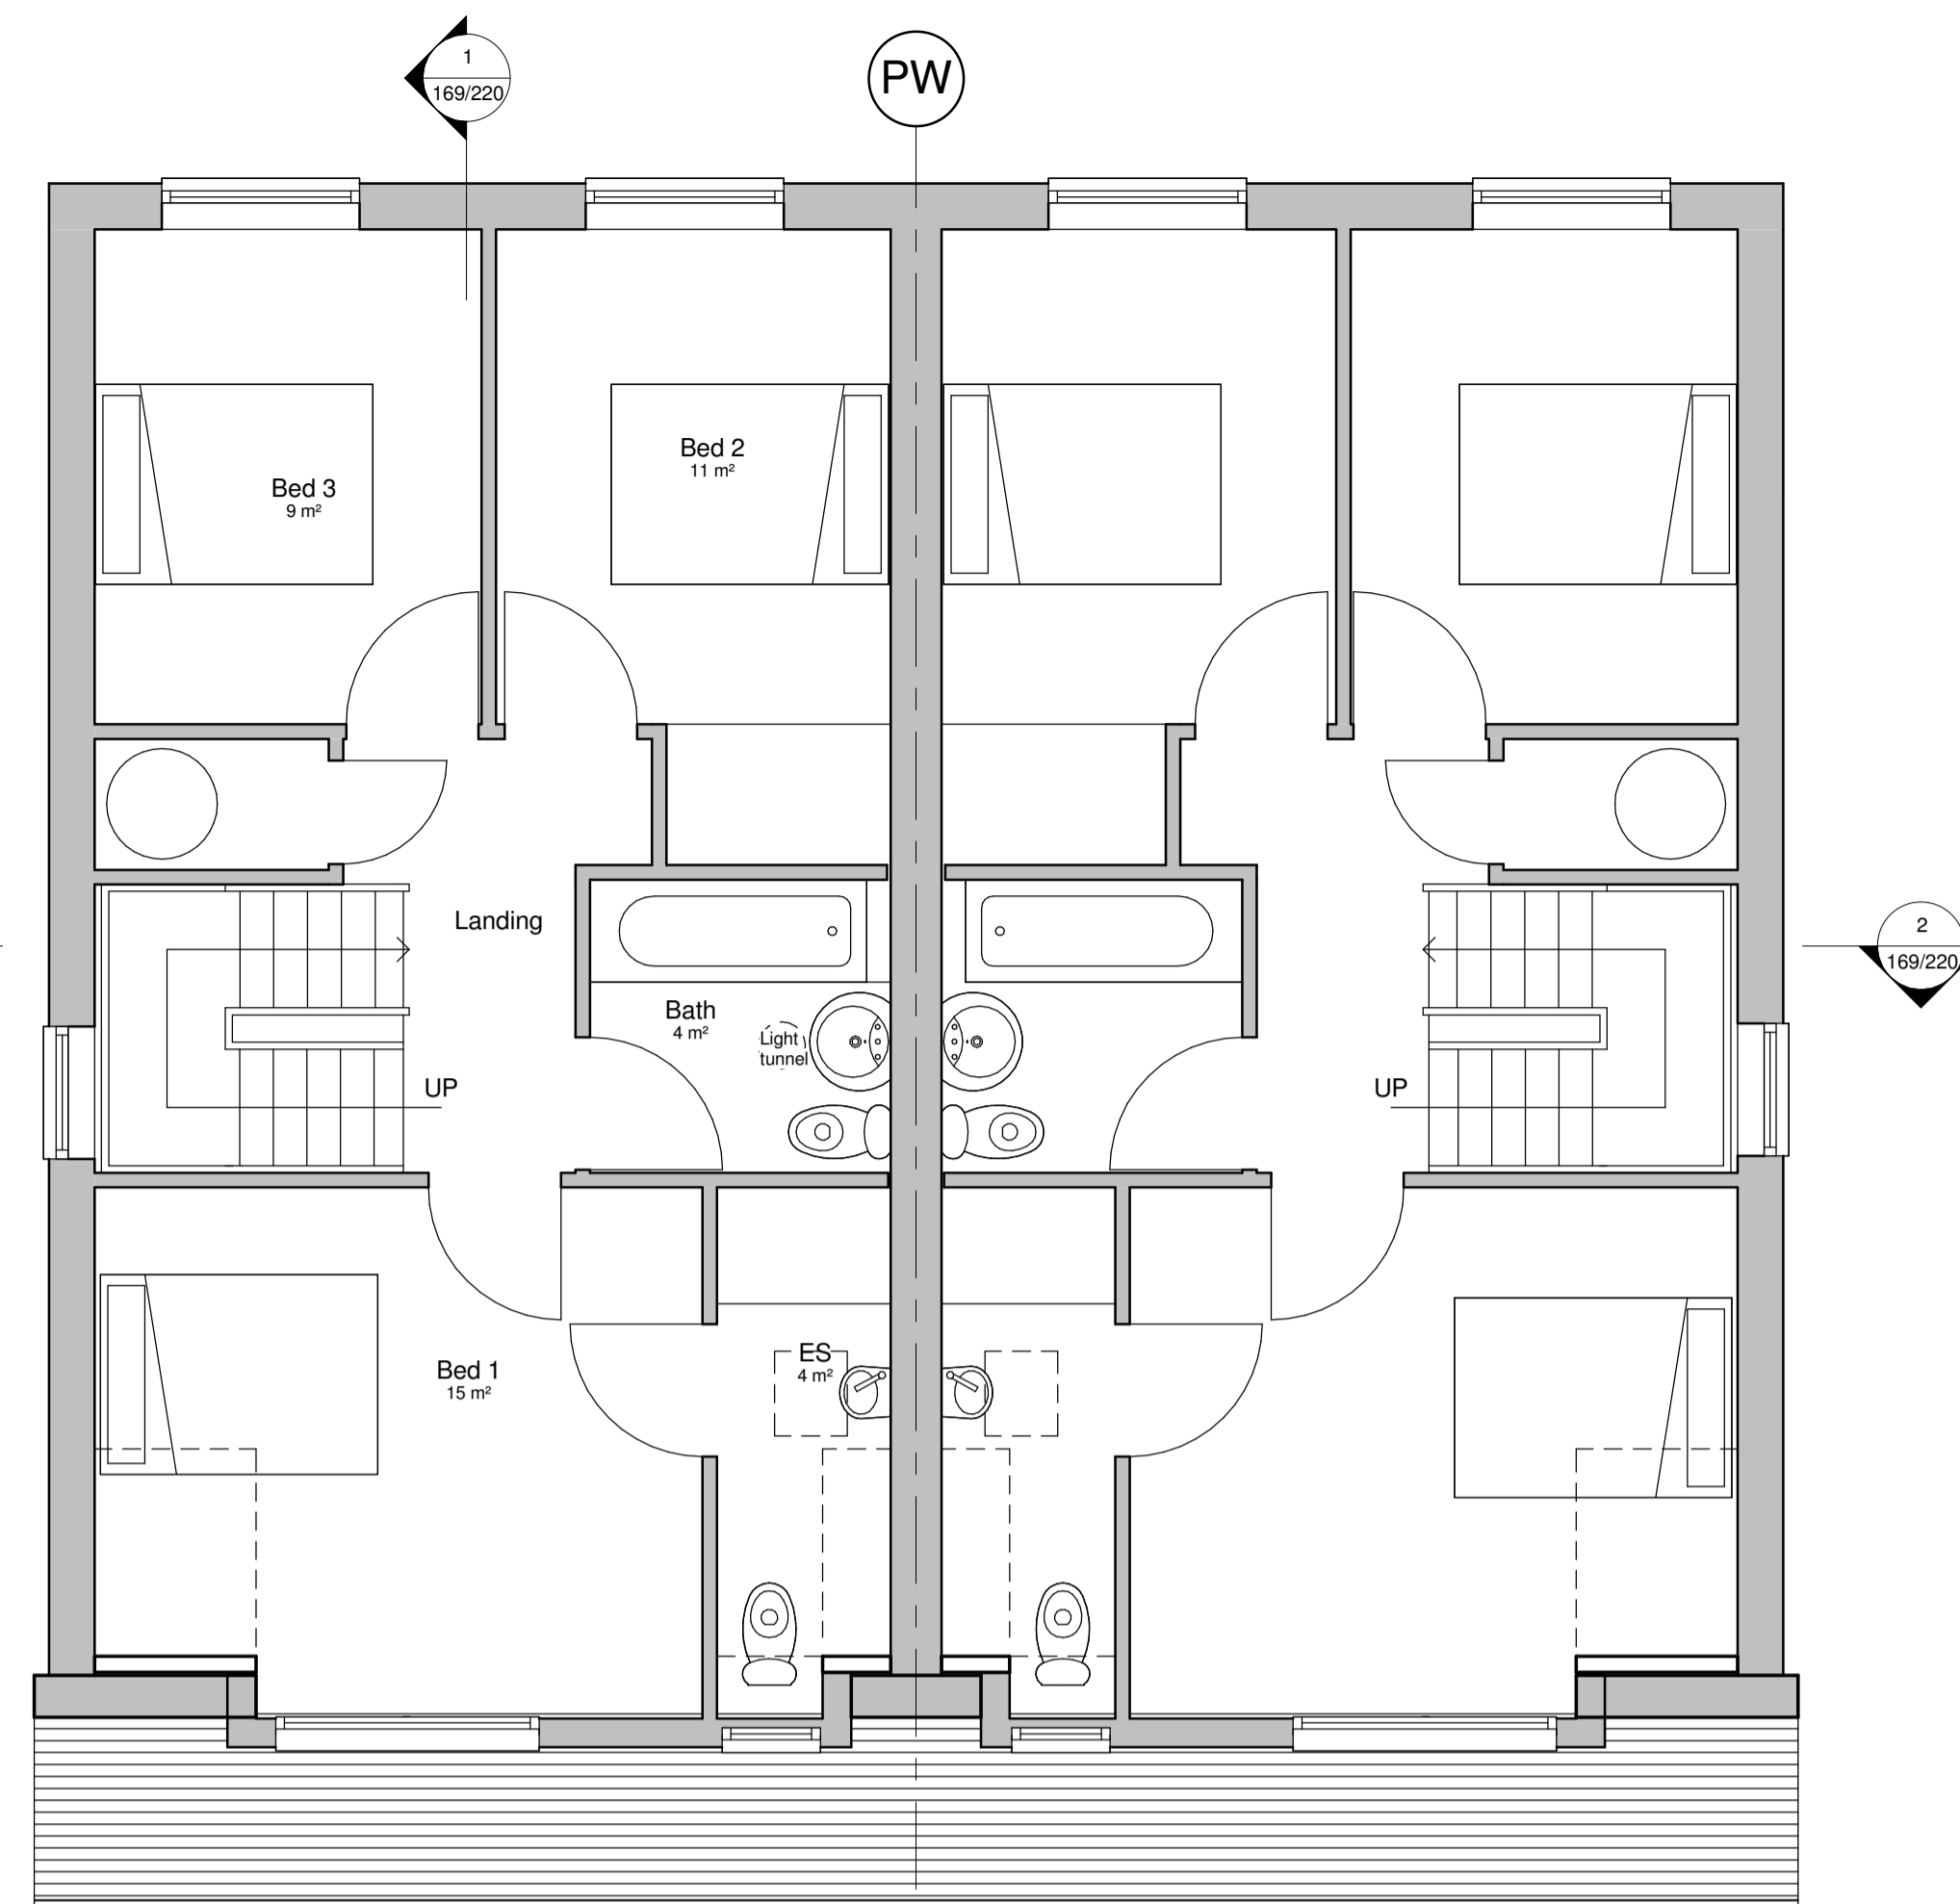


**Second Floor**  
1 : 50

**House Type 1**  
4 Bed  
Net Internal Area = 138.4 sq m  
= 1490 sq ft

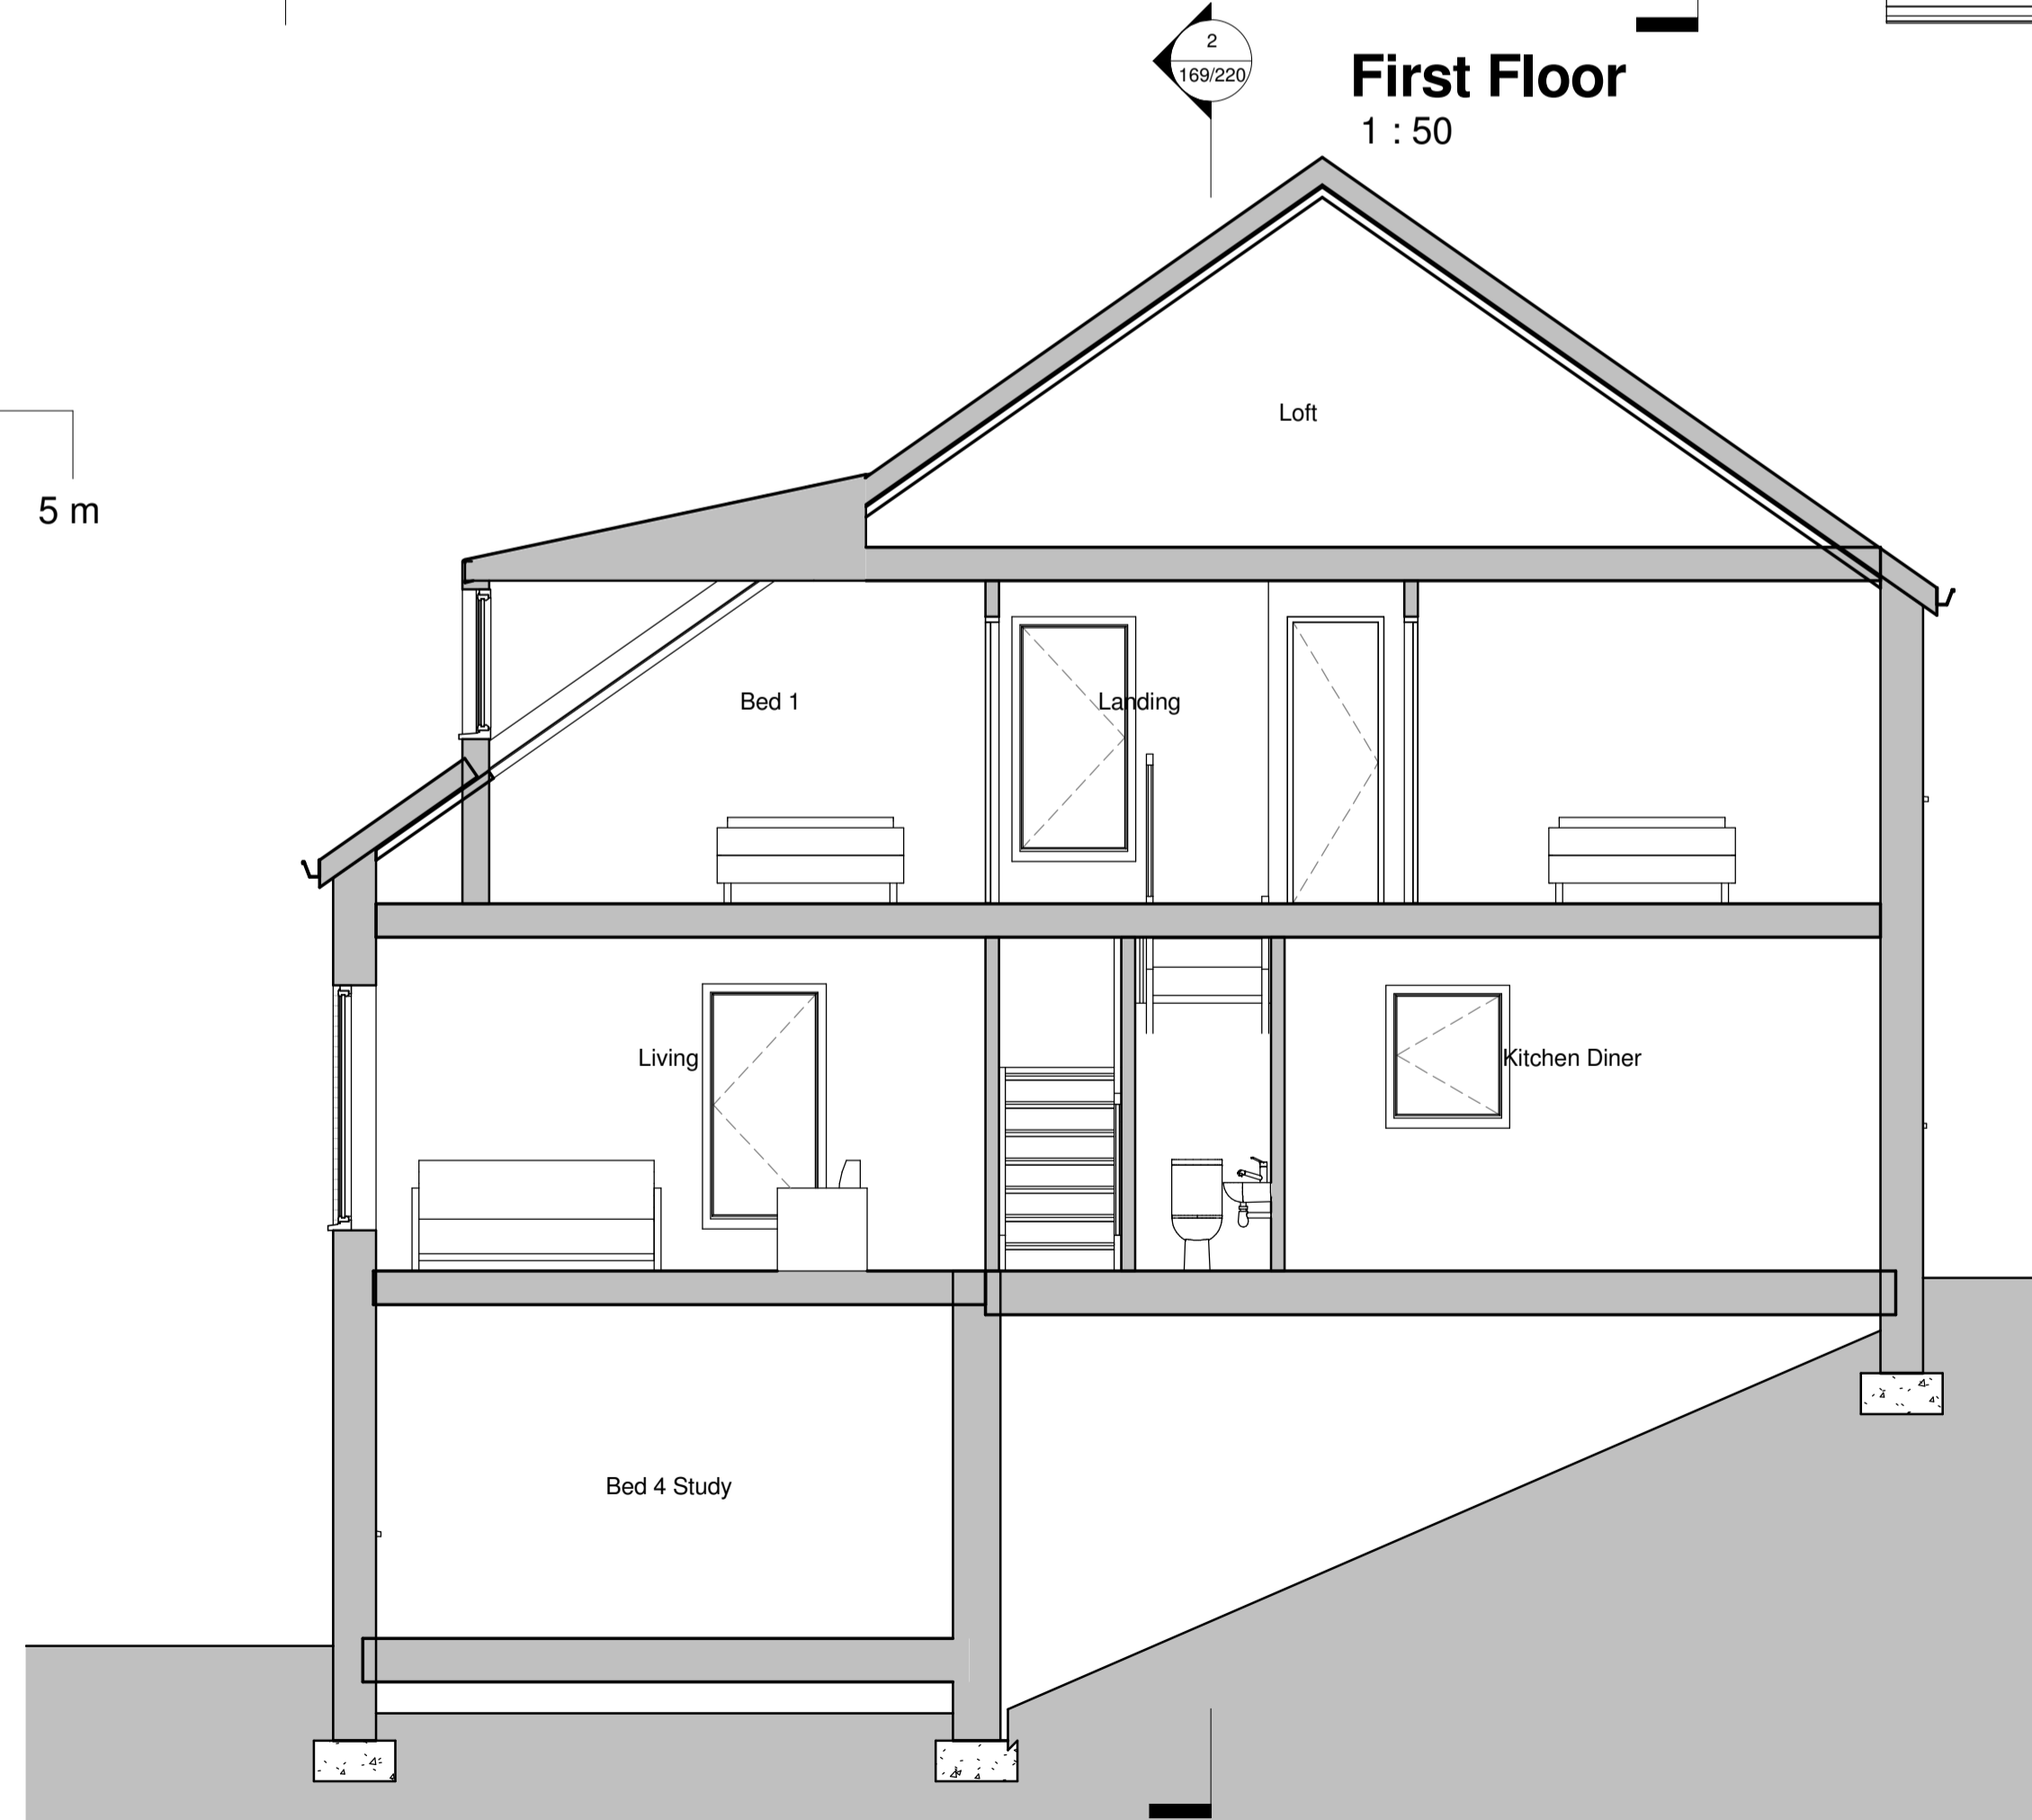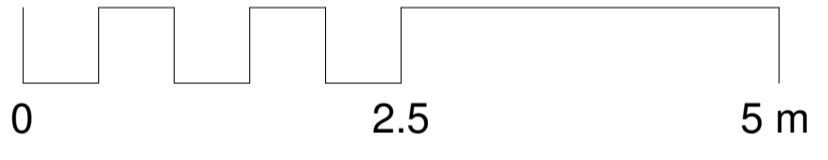

**1 Section**  
1 : 50

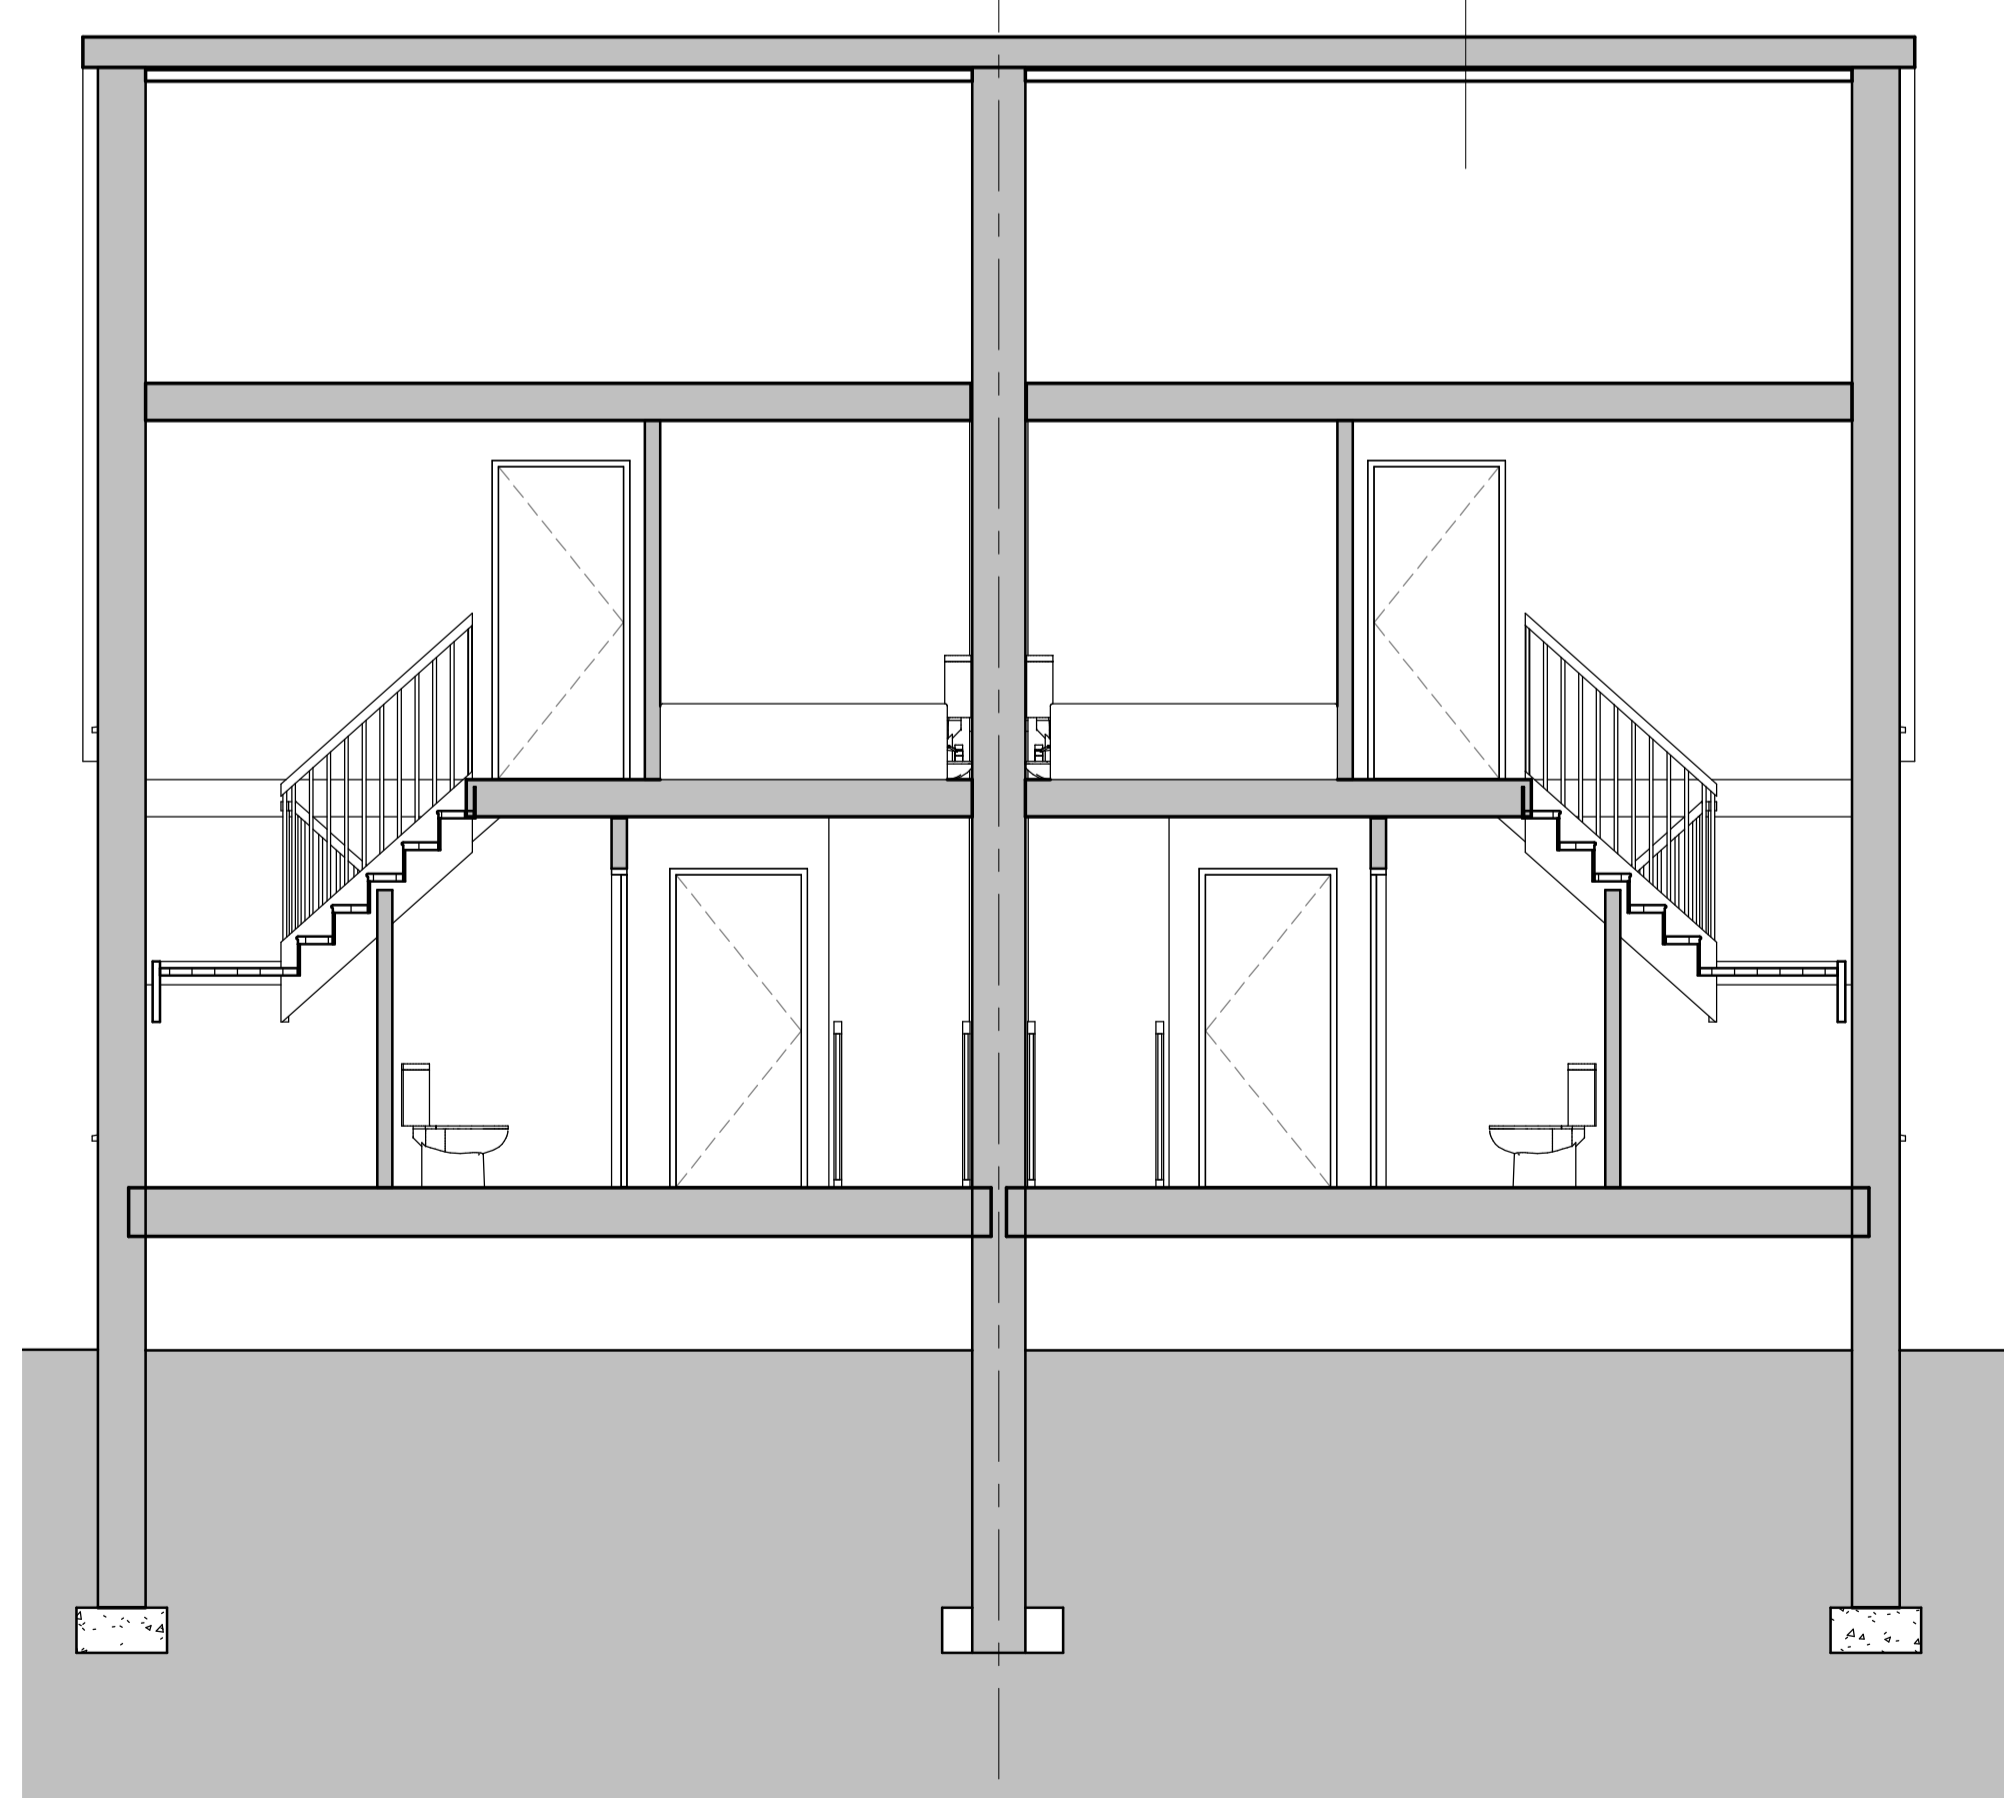

**2 Section**  
1 : 50

09.02.18 F Title updated following planning comments. JNBP  
27.01.18 E Updated following client comments. JNBP  
26.08.17 D Updated following client comments. Areas updated. JNBP  
21.08.17 C Updated following client comments. Areas updated. JNBP  
21.07.17 B Updated following planning comments. JNBP  
14.06.17 A Design development. JNBP

Date	Rev.	Revision/ Author/ Checker

**Notes**  
The Contractor is responsible for checking dimensions, tolerances and references. Verify any discrepancies with the architect before proceeding with the work.  
Where an item is covered by drawings of different scales the larger scale drawing is to be worked to.  
Construct to figured dimensions only

**Poulter Architects**

Suite 20  
61 St Petersgate  
Stockport  
SK1 1DH

T. 0161 974 3058  
E. info@poulterarchitects.co.uk  
W. www.poulterarchitects.co.uk

---

**Purpose of Issue**  
Planning

---

**Project**  
Slateacre Road

---

**Drawing**  
Plots 9 & 10 House Type 1

---

**Date** 30/01/2017

---

**Drawn by** JNBP

---

**Checked by**

---

**Scale** 1 : 50 @A1  
1 : 100 @A3

---

**Drawing No** 169/220 **Rev** F

09-Feb-18 11:13:33 AM