


Ground Floor

1 : 50

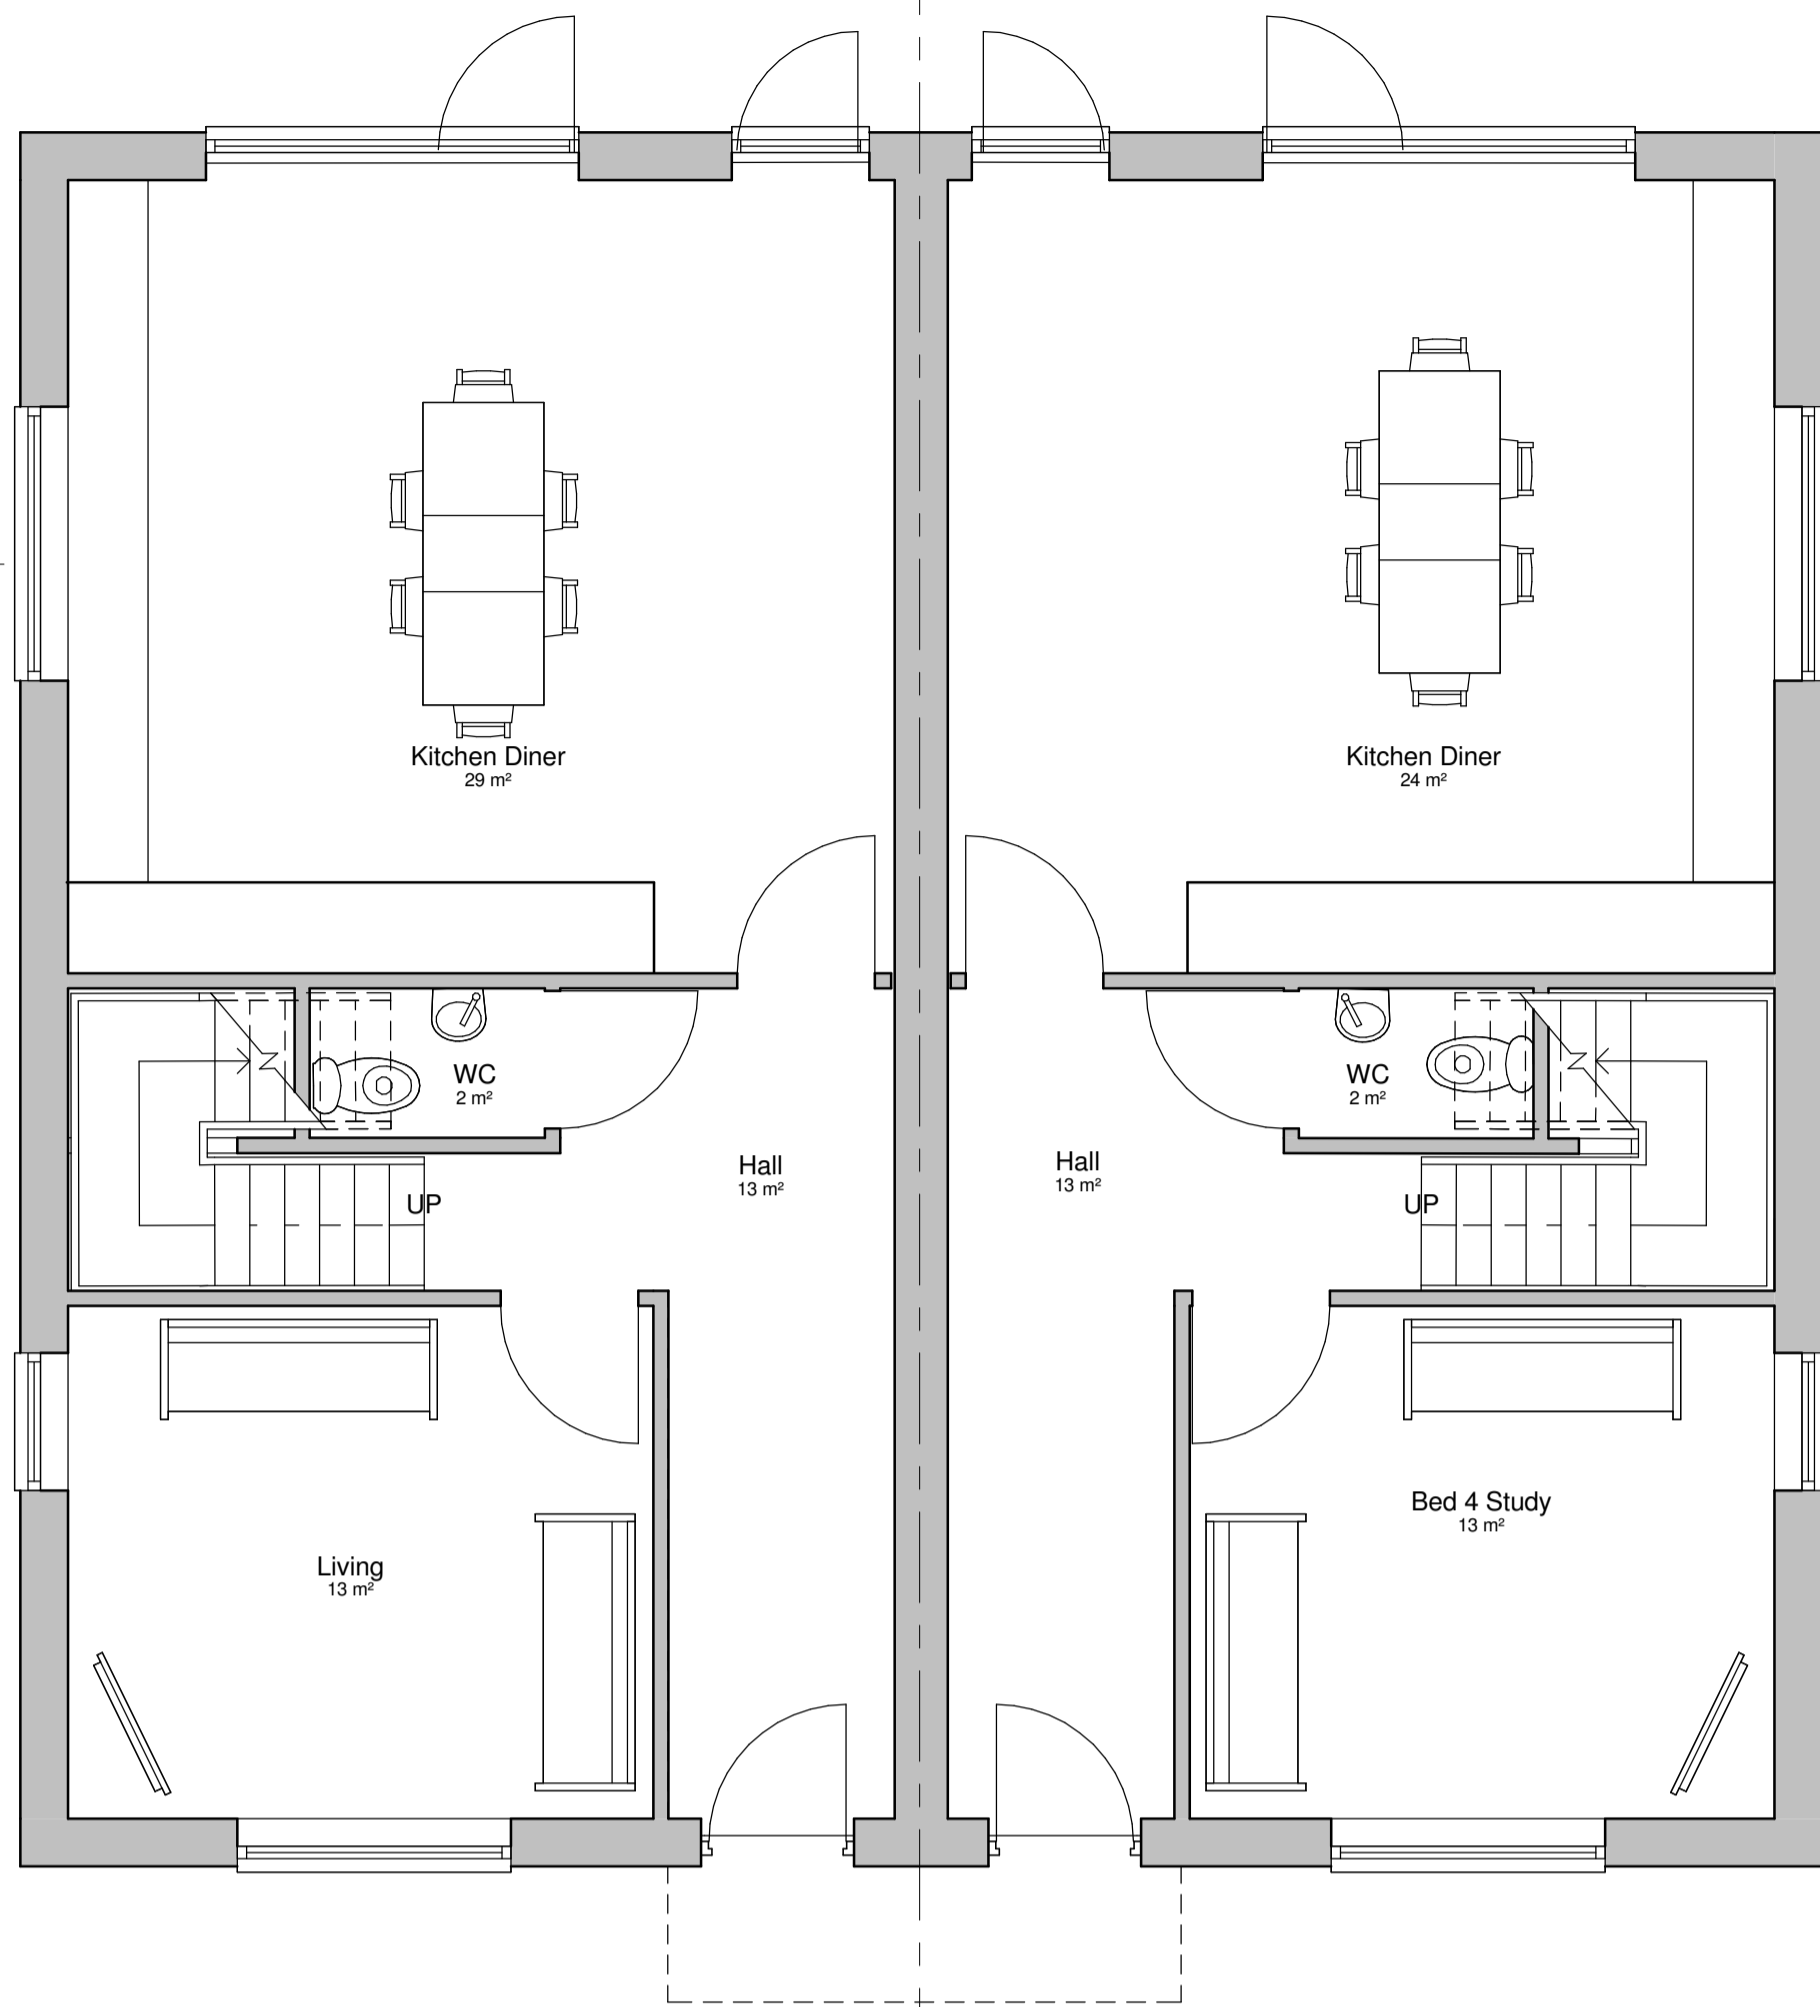


House Type 5
3 Bed
Net Internal Area = 118.6 sq m
= 1277 sq ft

PW

Second Floor


1 : 50

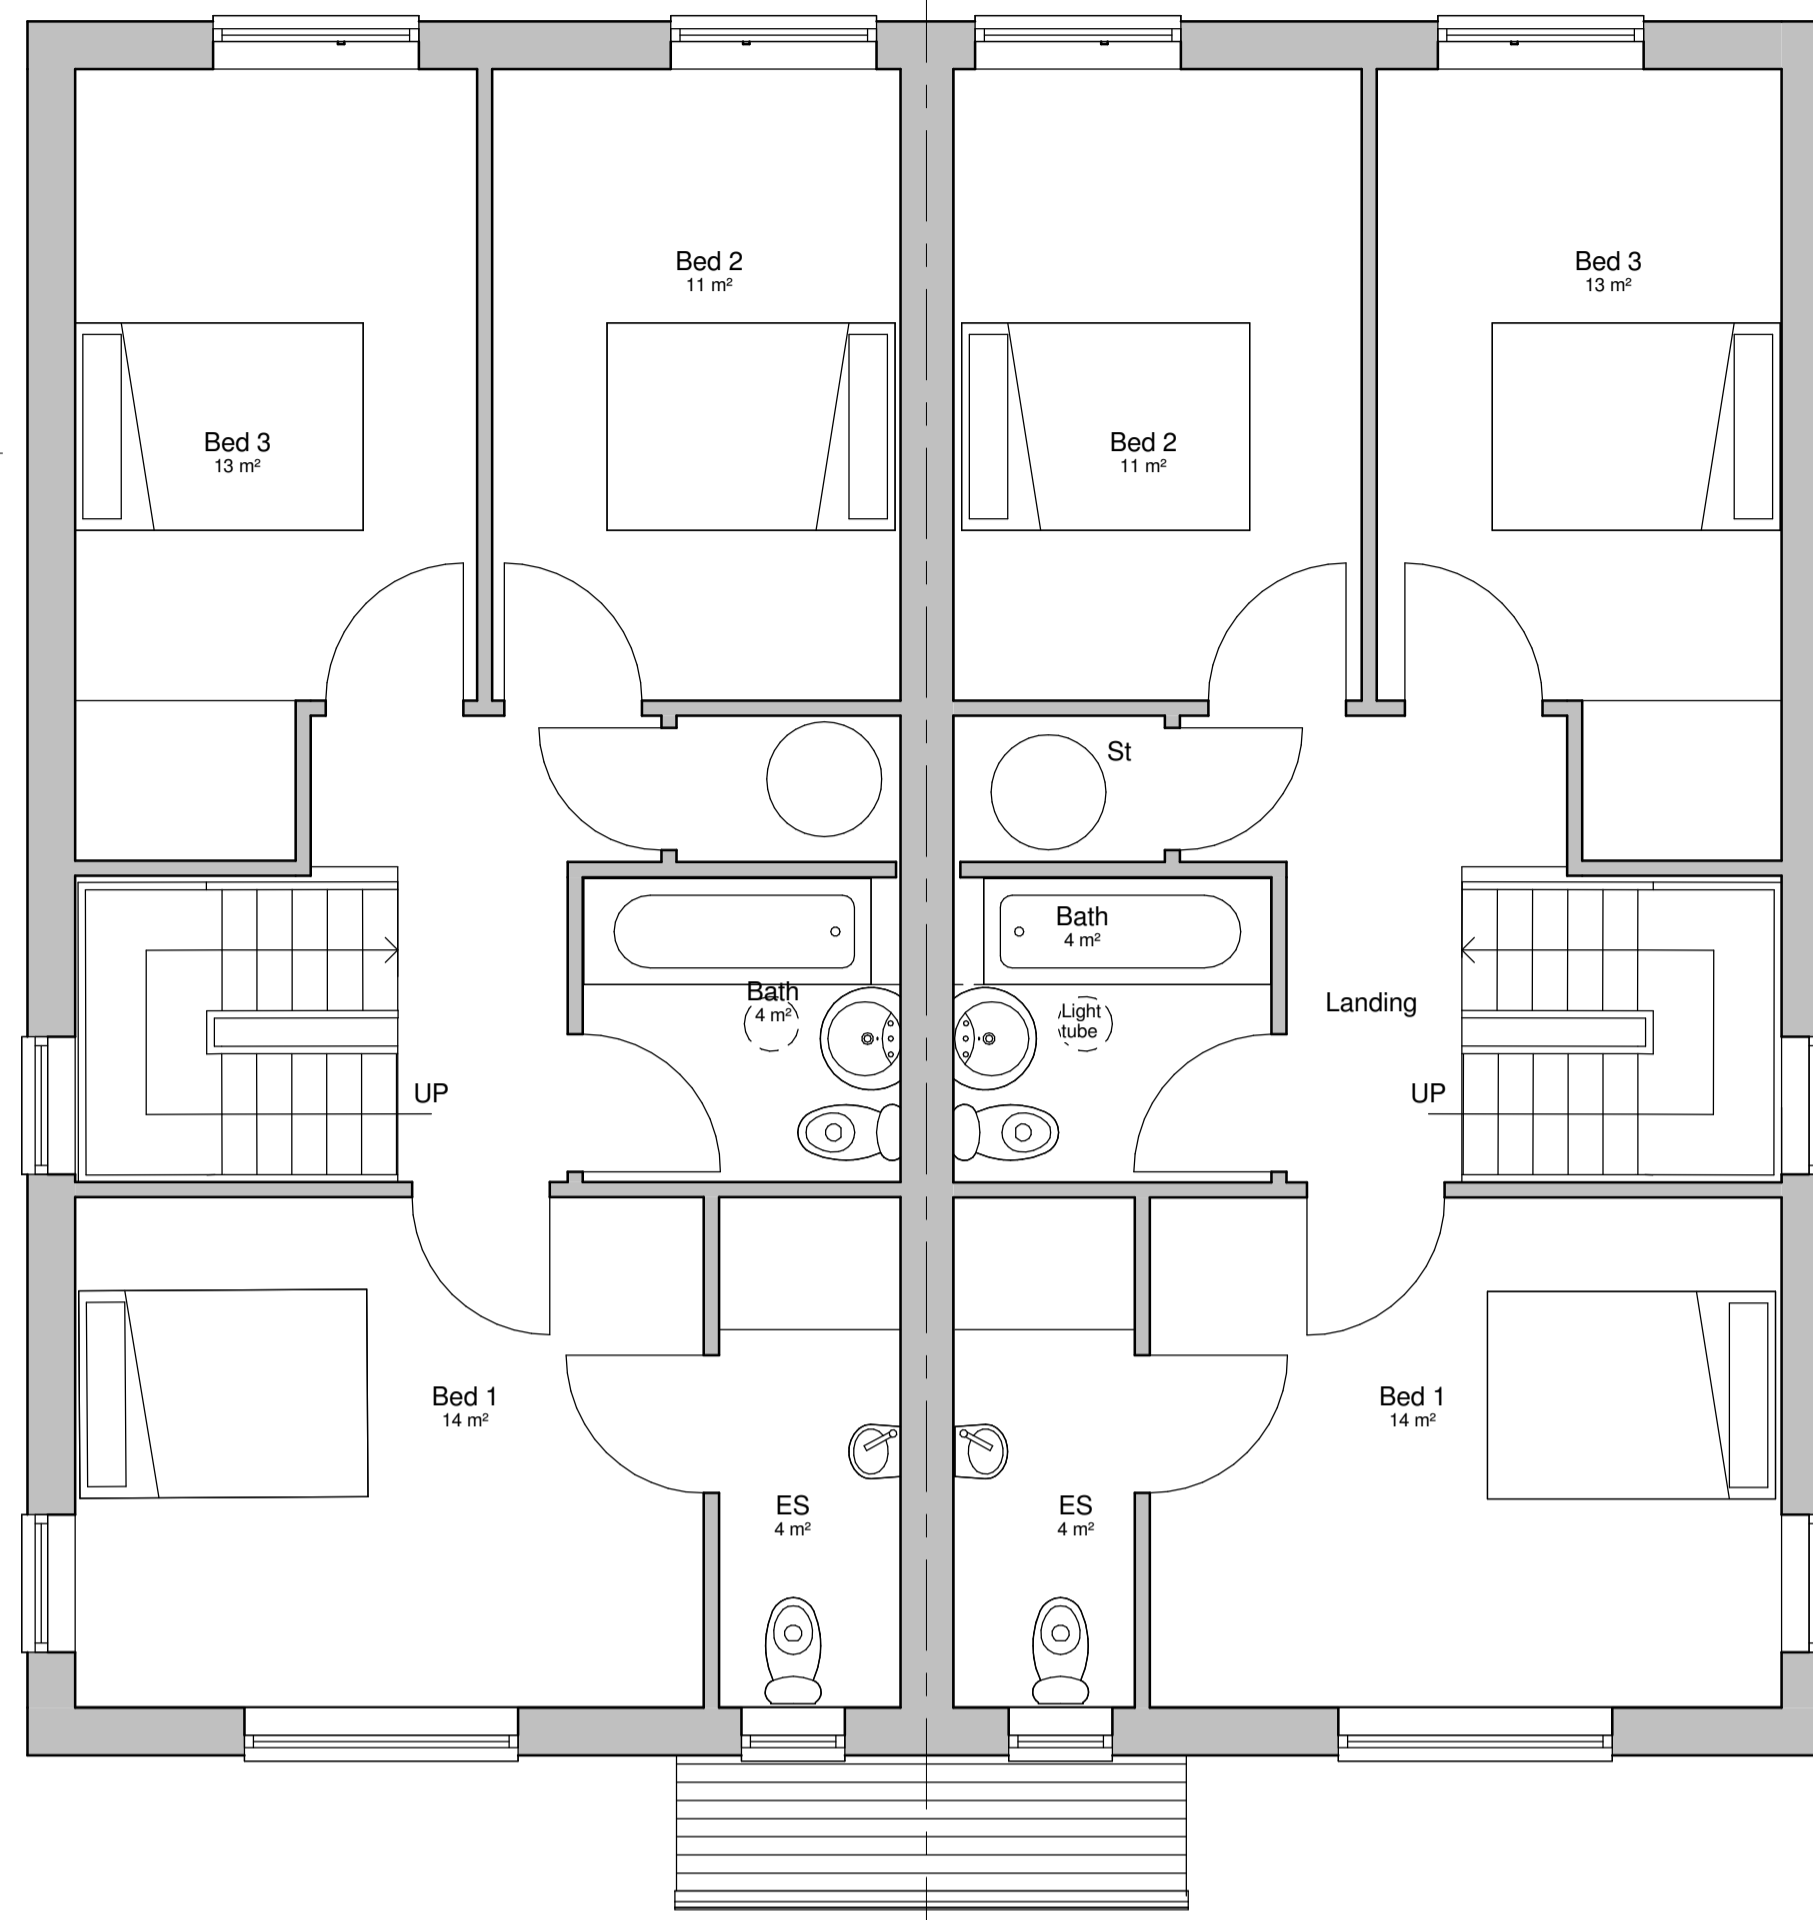

2
169/226

2 Section

1 : 50

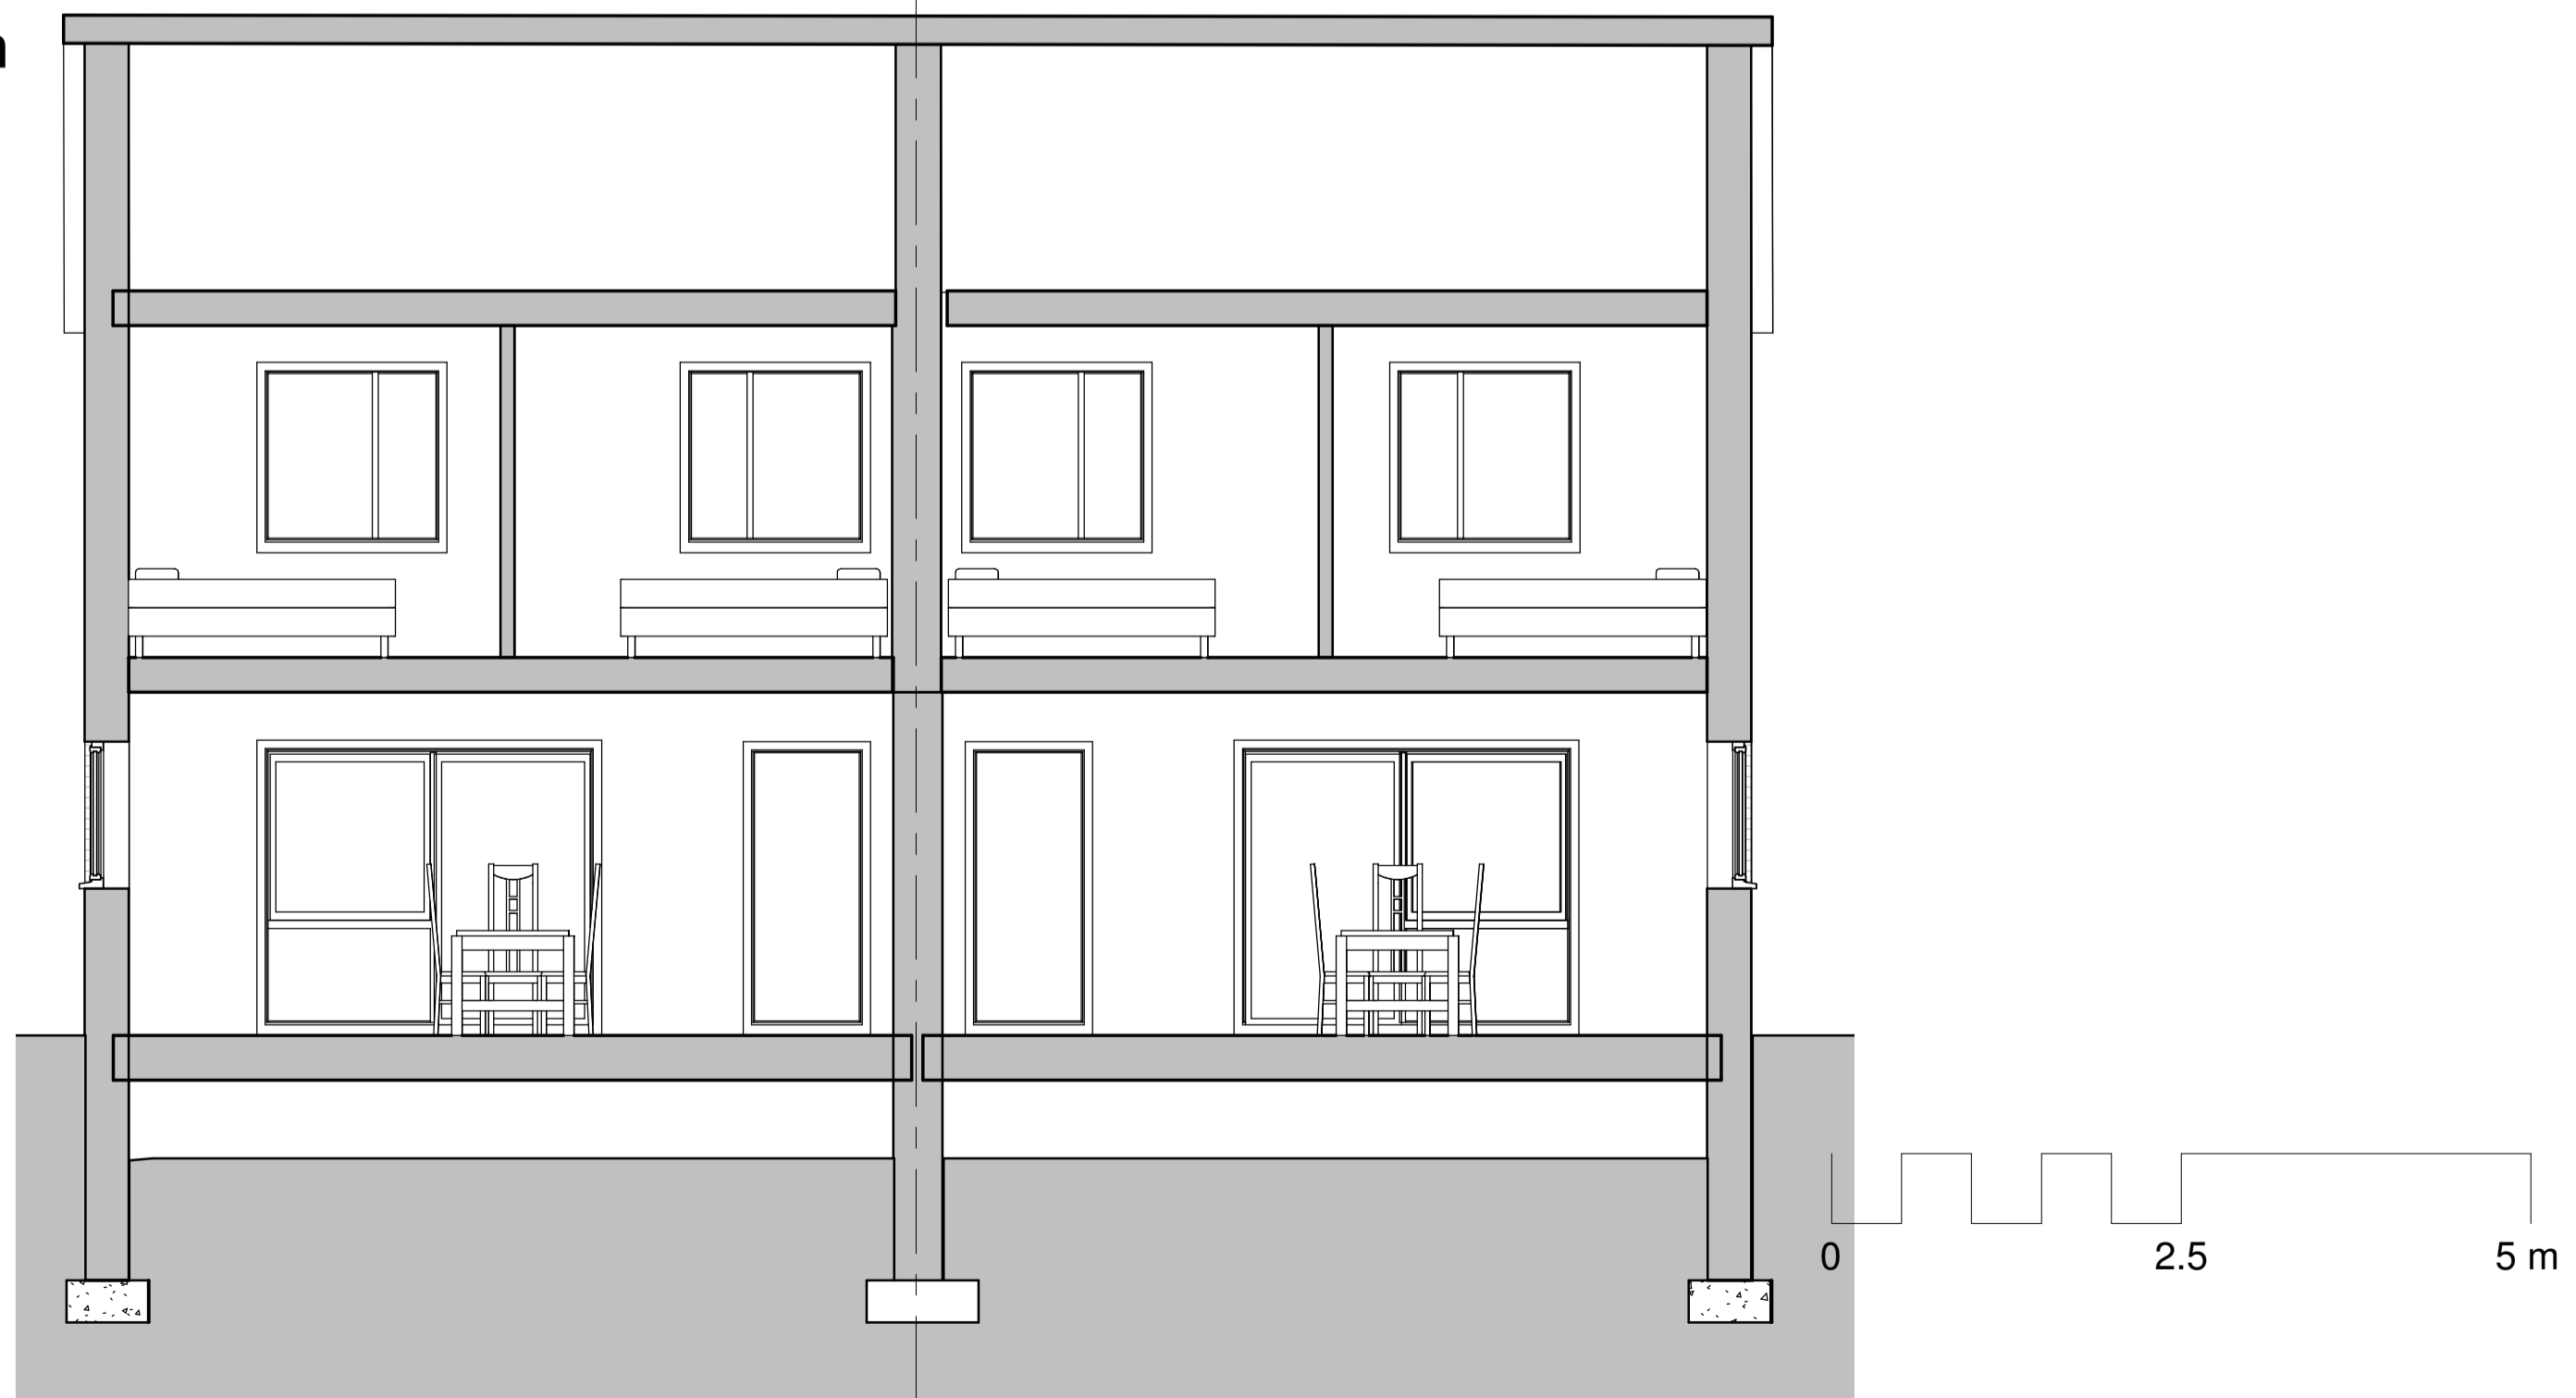

Notes
The Contractor is responsible for checking dimensions, tolerances and references. Verify any discrepancies with the architect before proceeding with the work.
Where an item is covered by drawings of different scales the larger scale drawing is to be worked to.
Construct to figured dimensions only

29.01.18 / Rev. First Issue of drawing: JNBP
Date Rev. Revision/ Author/ Checker

Poulter Architects

Suite 20
61 St Petersgate
Stockport
SK1 1QH
T. 0161 974 3058
E. info@poulterarchitects.co.uk
W. www.poulterarchitects.co.uk

Purpose of Issue

Planning

Project

Slateacre Road

Drawing

House Type 5

Date

30/01/2017

Drawn by

JNBP

Checked by

Scale

1 : 50 @A1
1 : 100@A3

Drawing No

169/226

Rev

/

28-Jan-18 7:25:06 PM