

Tarnside MIBC
 Tame Street Depot
 Tame Street
 Stalybridge
 SK15 1ST


Deramore Close, Ashton - Original Scheme

Drawn By : LRE

Scale : NTS

Date : 11/7/2018

DRAWING NO. 001

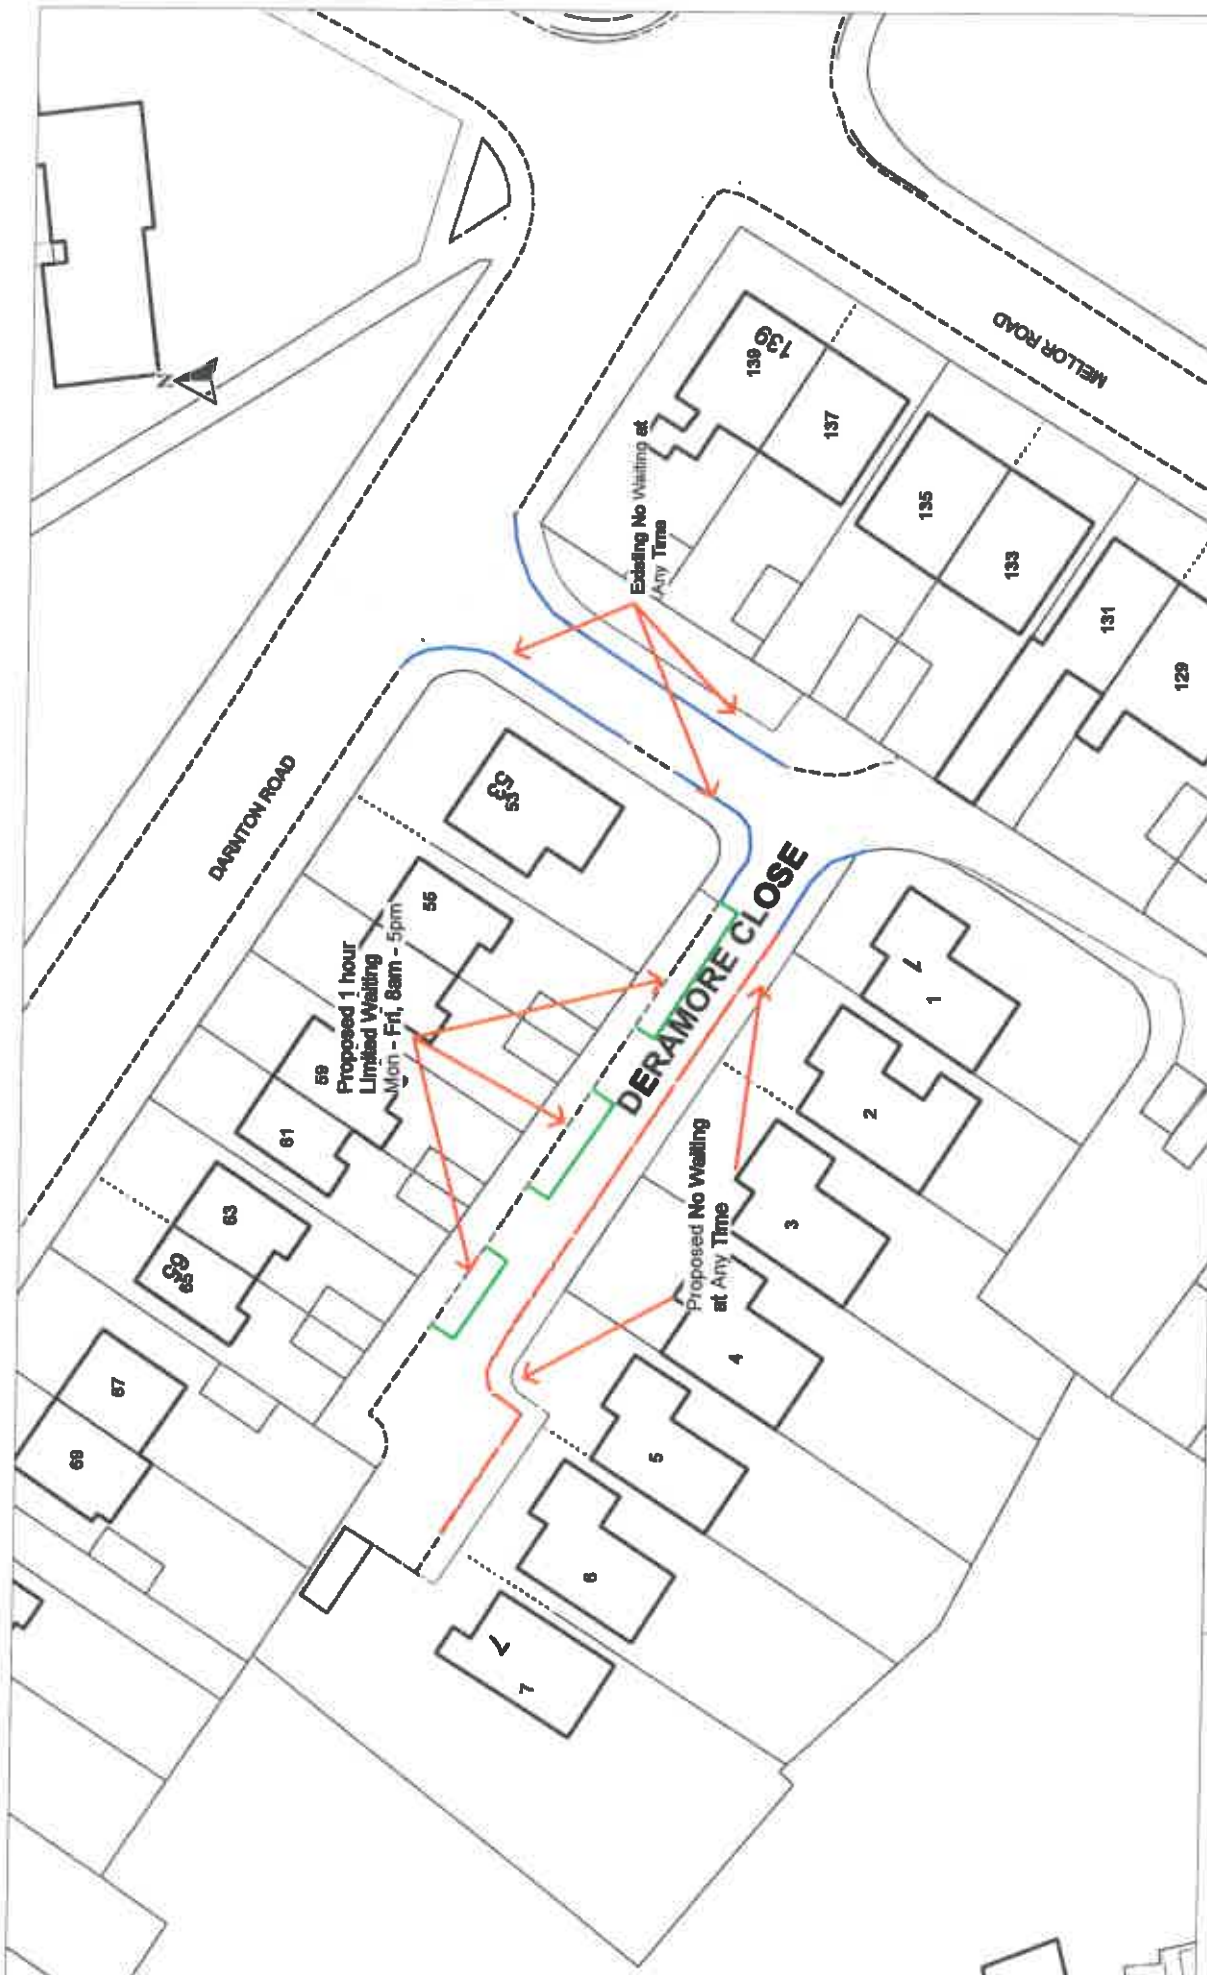

Tameside MBC
 Tame Street Depot
 Tame Street
 Stalybridge
 SK15 1ST

Deramore Close, Ashton - revised scheme

Drawn By : LRE

Scale : NTS

Date : 1/17/2018

DRAWING NO. 002