



Notes
 The Contractor is to check all dimensions and conditions on site before commencing. Do not scale from this drawing.
 This drawing remains the copyright of POZZONI Architecture Ltd.

Scale Bars TO BE USED ONLY AS GUIDANCE


1:100	mm	0	1000	2000	3000
1:200	mm	0	1000	2000	3000
1:500	M	0	10	20	30
1:1250	M	0	10	20	30

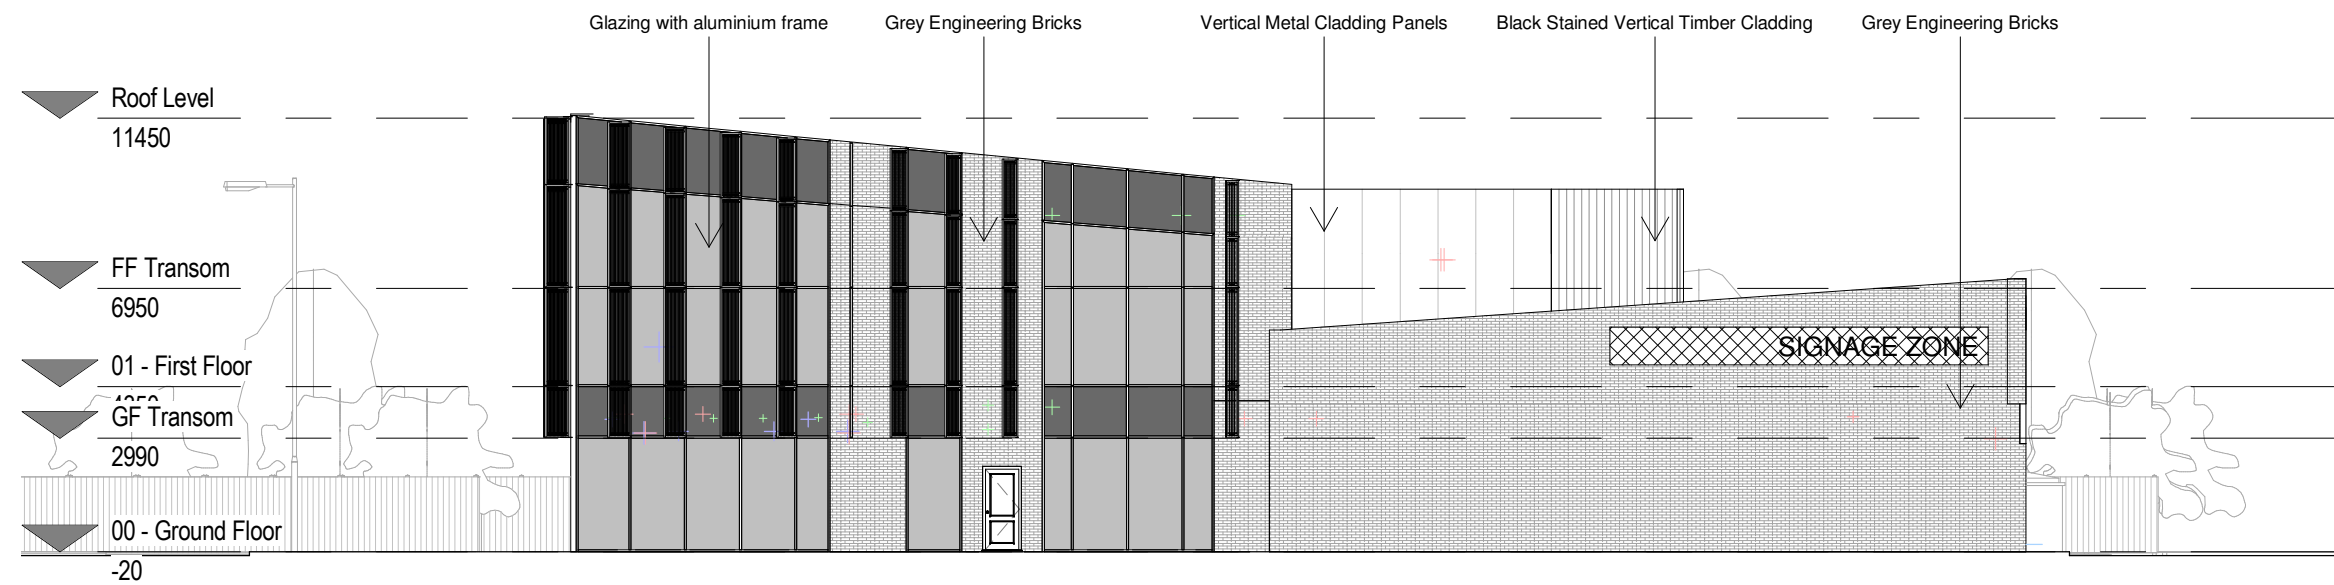


West - Proposed
 1 : 200

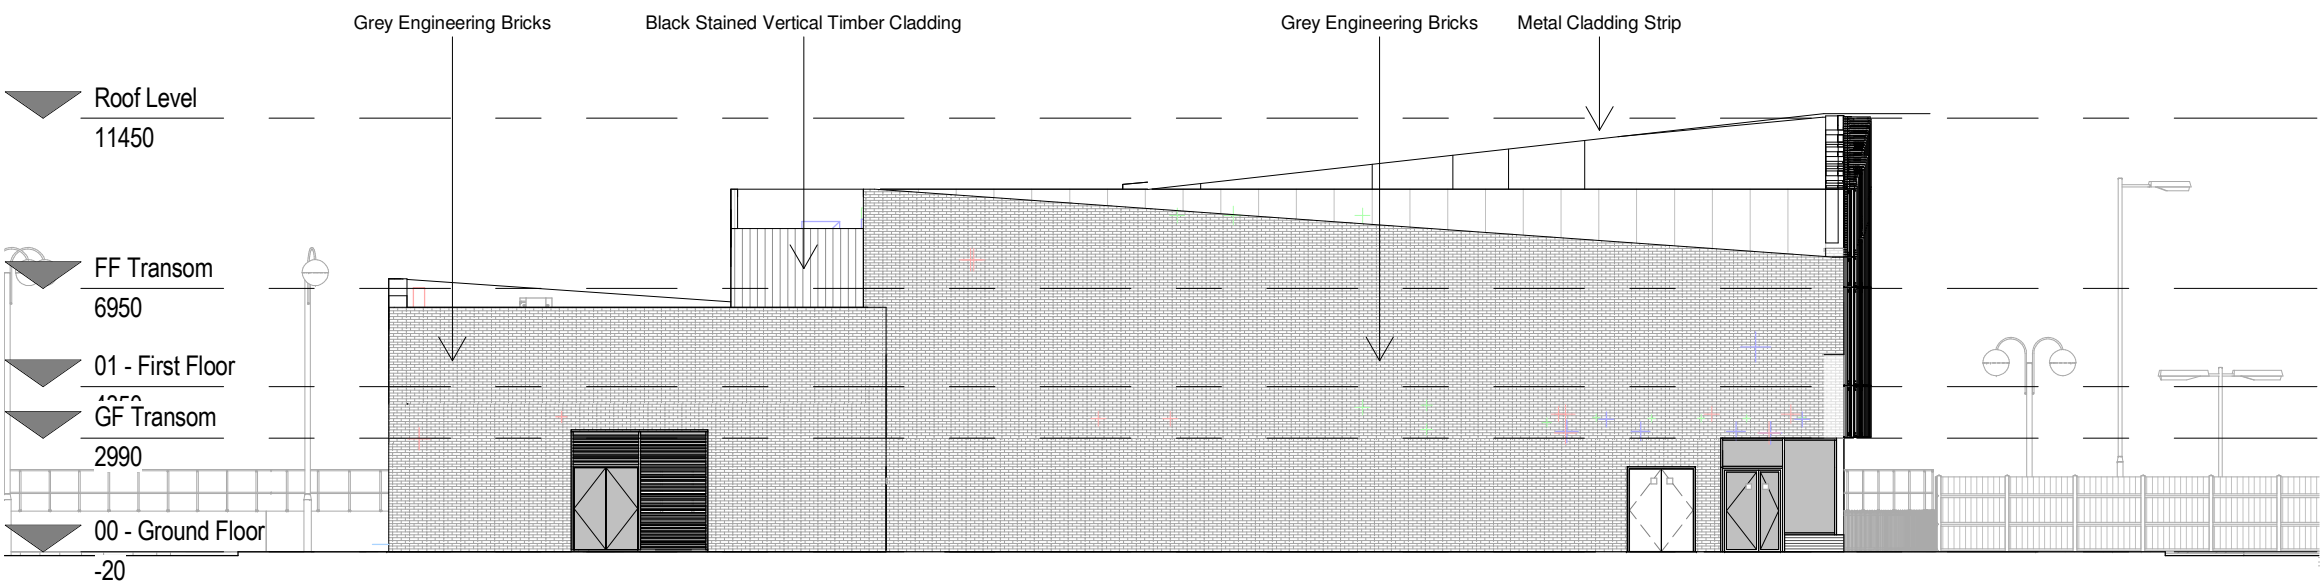

East - Proposed
 1 : 200

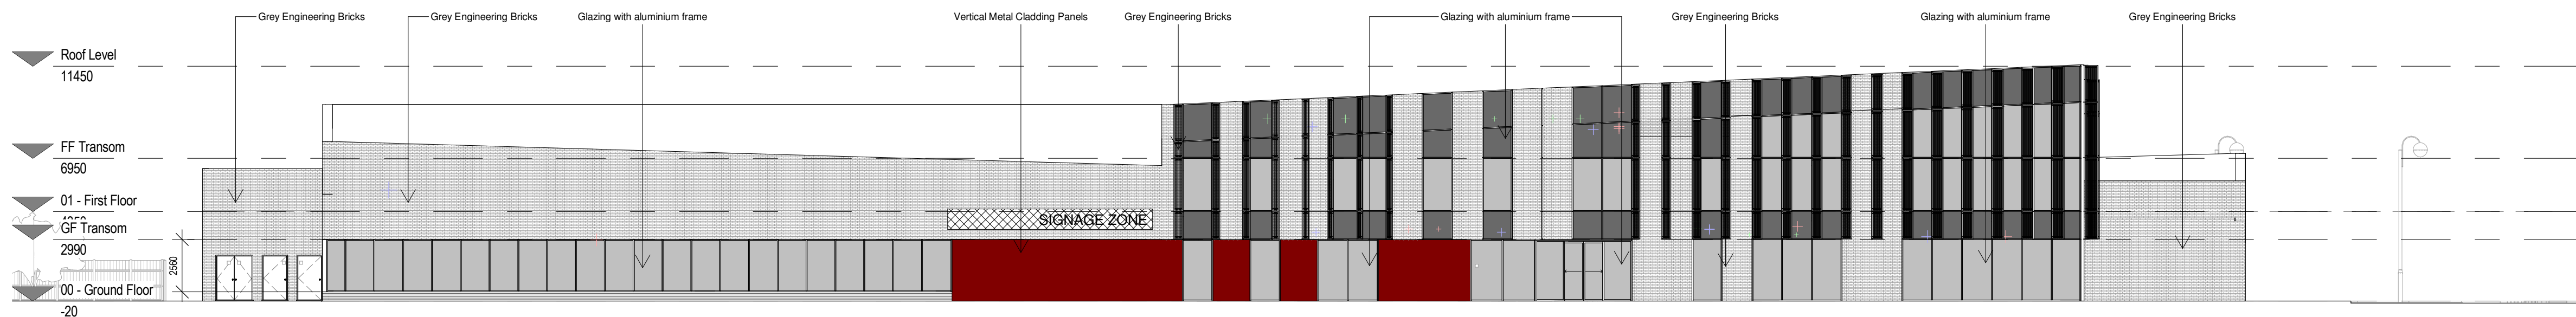

North - Proposed
 1 : 200

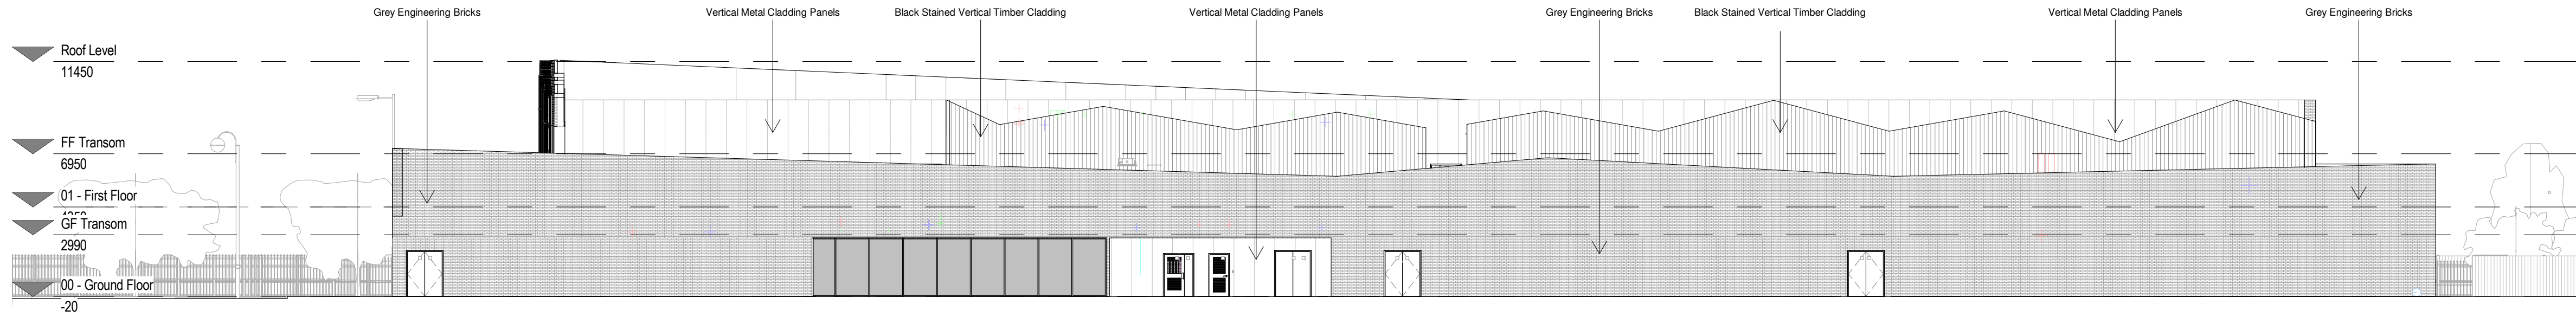

South - Proposed
 1 : 200

Rev	Description	By	Date
12	Curtain wall added to Bowling	RJF	13/07/18
11	Plant enclosure added	RJF	12/07/18
10	Updated to reflect current WIP model	RJF	12/06/18
9	M&E Updated with Plant Room grille amended & signage zones indicated	RJF	03/05/18
8	Area of curtain walling removed and wall finishes updated	JC	25/04/18
7	Elevations updated to suit current layout	JC	24/04/18
6	Revised Areas	RR	15/11/17
5	Updated Elevations; Access to changing village and servery to Bowling ally.	RR	22/09/2017
4	Updated to suit layout changes.	RR	27/07/17
3	Updated layout to suit sketch proposal.	IZ	26/07/17
2	Redline boundary shown.	DAS	04/07/17
1	Added network space land annotation.	IZ	29/06/17

Client: **Network Space**

Job: **Wellness Centre Denton**

Drawing: **Proposed GA Elevations**

Ref: **P4897_3000** Rev: **12**

Project: **PAL-00-ZZ-DR-A-3000**

Date: **27/06/17** Scale: **1 : 200** @ **A1**

Author: **RR** Approver: **MB**

Phase: **Planning** Tender: **Construction**

Design: **Contract** As Built



London House
 115 Golden Lane
 London
 EC1Y 0TU

Woodville House
 2 Woodville Road
 Altrincham
 WA14 2FH

+44 20 7078 0079
 architects@pozzoni.co.uk

+44 161 928 7848
 www.pozzoni.co.uk