


1 East Elevation (Front)
1 : 200



2 West Elevation (Rear)
1 : 200



3 North Elevation
1 : 200

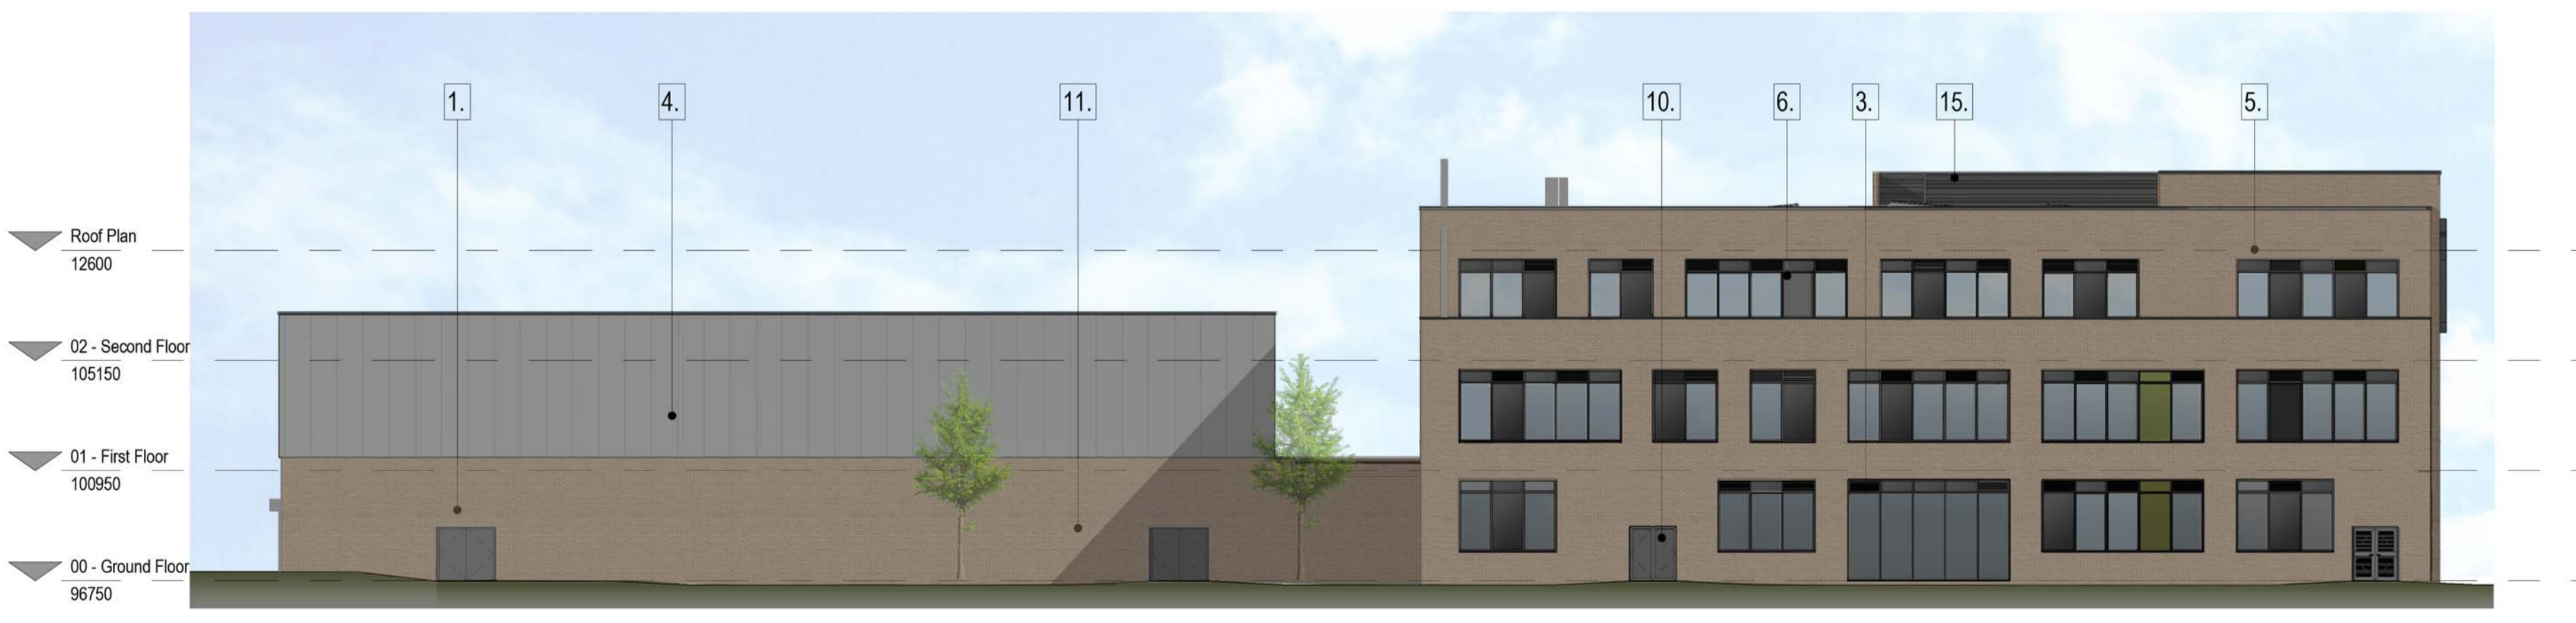


4 South Elevation
1 : 200

Notes
The Contractor is to check all dimensions and conditions on site before commencing. Do not scale from this drawing. This drawing remains the copyright of POZZONI Architecture Ltd.

Scale Bars TO BE USED ONLY AS GUIDANCE:

1:100	mm	0000	5000	5000
1:200	mm	0000	5000	5000
1:500	m	0	15	25
1:1250	m	0	50	70

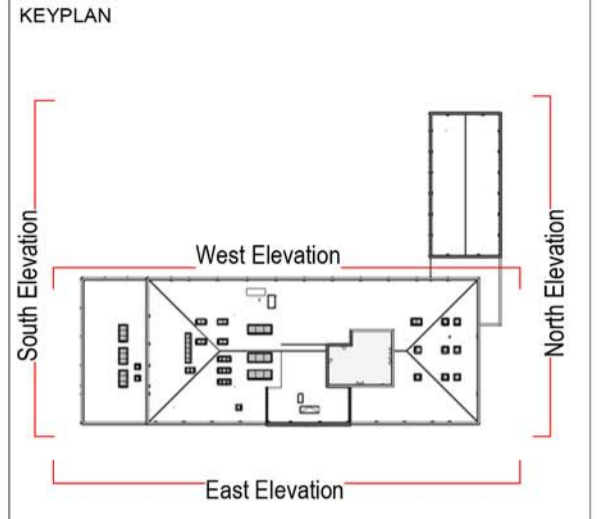

- Materials**
- Light Brick tbc
 - Darker Brick tbc
 - Curtain Walling
 - Coloured Cladding Panel
colour tbc
 - PPC Coated Spandrel Panel
colour tbc
 - Window Louvres: PPC Aluminium
colour tbc
 - Roof: Kingspan KS 1000mm TD Topdek or similar
 - Roof Terrace: Hot Melt Inverted Roof with Pavours including flat insulation
 - Roof Lights
colour tbc
 - External Doors: PPC Metal
colour tbc
 - External Doors: Steel
 - Indicative Signage (Illuminated)
 - External Doors: Louvred Doors
 - Main facing brick inset 50mm
colour tbc
 - Louvred Plant Screen
colour tbc
 - Plantroom Louvres
colour tbc

F	Revised elevations for Planning	LY	08/06/18
E	Changing room louvres, brick annotation and levels revised.	LY	28/02/18
D	Planning Submission	LY	20/02/18
C	ITT Submission	TC	09/01/18
B	Updated elevation for ITT submission	TC	02/01/18
A	Materials Key added	ALM	22/12/17

Client	BAM Construct UK Limited		
Job	Laurus Ryecroft		
Drawn	Proposed GA Elevations		
Rev	P5013_1350	Rev	F
Rev	PAL-00-ZZ-DR-A-1350	Rev	
Date	22/12/17	Scale	As indicated @ A1
Author	CH	Check	TC
Approved	Planning	Tender	Construction
Design	Contract	As Built	

pozzoni

London House
115 Golden Lane
London
EC1Y 0TJ

Woodville House
2 Woodville Road
Altrincham
WA14 2FH

+44 20 7078 0079
architects@pozzoni.co.uk

+44 161 928 7848
www.pozzoni.co.uk