


Section A



Section B

- 94.30 Existing levels
- Existing ground level (where different to proposed)
- 94.30 Proposed levels
- Proposed ground level

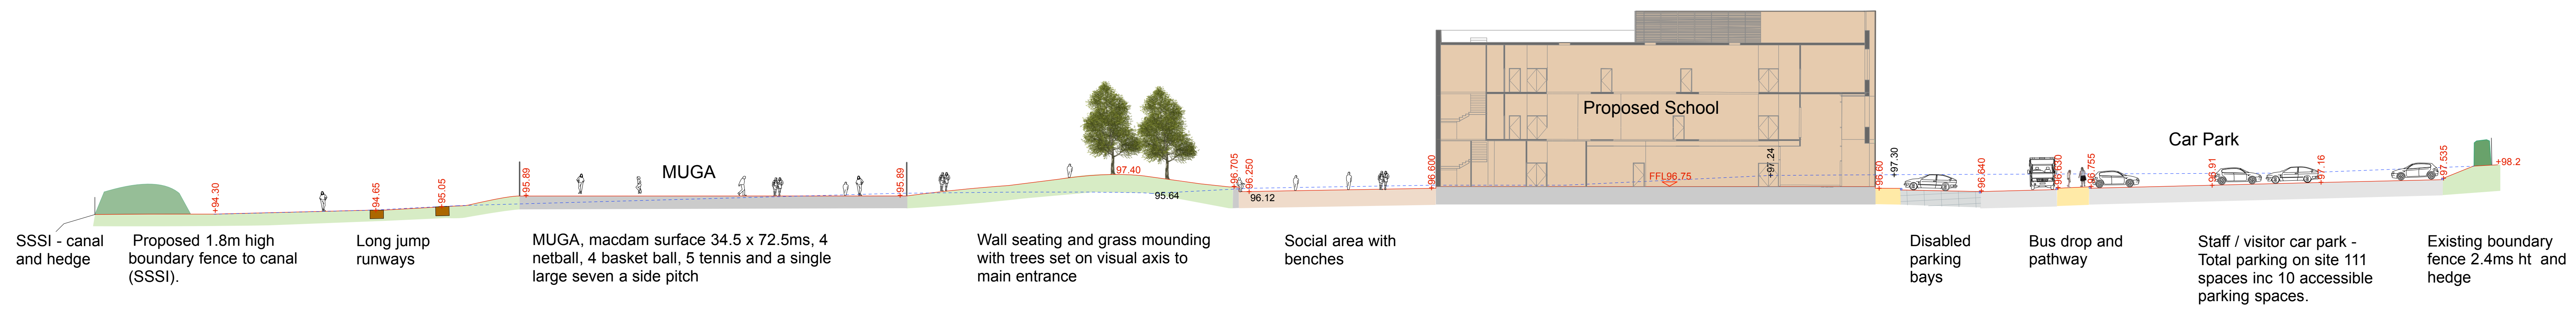

P04	27/05/18	Contractors Proposals - FFL amended to 96.75
P03	27/03/18	Contractors Proposals - FFL amended to 97.0
P02	21/02/18	Planning Issue - FFL amended to 96.5
Rev	Date	Notes
<p>DHLA Daily Henderson Landscape Architects Ltd. Sotheby Works Leadmill Road Sheffield S1 4BE Tel: 0114 241 2730 info@dalyhenderson.co.uk www.dalyhenderson.co.uk</p>		
Client	BAM Construction UK Ltd.	
Project	Ryecroft School	
Dwg. title	Site sections	
Dwg. No.	RYC-DHL-Z0-Z0-DR-L-2002	
Rev	P04	Date: June 18 Scale: 1:250@A0