




Species	No.	Spacing	Size	Notes
AMENITY PLANTING				
Cornus alba 'Siberica Variegata'	120	4/m.sq.	10 Ltr pot 80/100cm	
Cornus stolonifera 'Flaviramea'	50	4/m.sq.	10 Ltr pot 80/100cm	
Prunus laurucerasus 'Otto Luyken'	30	4/m.sq.	10 Ltr pot 60/80cm	
TREES				
Acer campestre	7	As shown	14-16cm	H.S, RB
Aesculus hippocastanum	5	As shown	14-16cm	H.S, RB
Alnus glutinosa	3	As shown	14-16cm	H.S, RB
Betula pendula	5	As shown	14-16cm	H.S, RB
Fagus sylvatica	2	As shown	14-16cm	H.S, RB
Populus nigra	7	As shown	14-16cm	H.S, RB
Pinus sylvestris	3	As shown	14-16cm	H.S, RB
Prunus avium 'plena'	5	As shown	14-16cm	H.S, RB
Quercus ilex	2	As shown	14-16cm	H.S, RB
Quercus robur	3	As shown	14-16cm	H.S, RB
Salix alba	5	As shown	14-16cm	H.S, RB
Sorbus aria 'Majestica'	15	As shown	14-16cm	H.S, RB
Sorbus torminalis	1	As shown	14-16cm	H.S, RB
Tilia cordata 'Greenspire'	6	As shown	14-16cm	H.S, RB
HEDGES				
Fagus sylvatica	345	400 centres, 3 rows set 450mm apart	80-100cm 1+2	Bare root
Native Hedgerow		400 centres, 3 rows set 450mm apart	80-100cm 1+1	Bare root
10% Acer campestre	17			
10% Cornus alba	17			
20% Corvulus avellana	33			
40% Crataegus monogyna	64			
10% Ilex aquifolium	17			
10% Viburnum opulus	17			

GRASS AREAS
 General amenity grass seed mixture: 'General Outfield' mix ref A9 from GERMINAL (01522 868714)
 Pitches to Pitch specialist recommendations.
 Amenity grass seeded 'Wear and Tear' mix ref A24 from GERMINAL (01522 868714)

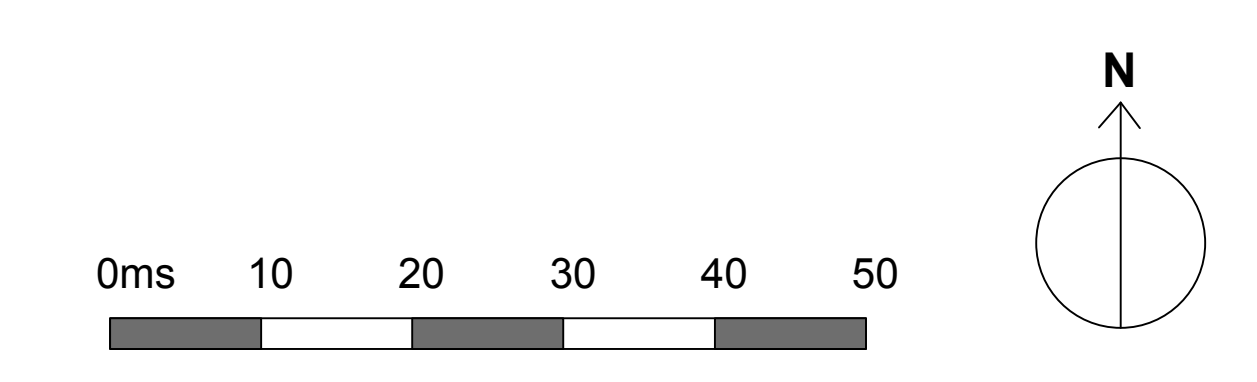

- Existing trees
- Proposed trees
- Proposed shrub / hedge planting.
- Proposed grass seed - Germinal Seeds Amenity Grade A24 "Wear and Tear". Q30/305. To include any areas requiring making good not indicated.
- Proposed grass seed - Germinal Seeds Amenity Grade A3 "Embankments". Q30/310
- Proposed grass seed - Germinal Seeds Amenity Grade A9 "General Outfield". Area and specification to be confirmed with Pitch Specialist. Q30/315
- Existing grass retained

P04 28/06/18 Parking layout base updated.
 P03 27/06/18 Access road and footway from Lumb Lane adjusted. Trees to be removed around Lumb Lane access amended. Proposed tree locations adjusted to suit.
 P02 05/06/18 Contractors Proposals - Key updated grass types indicated. Plant schedule updated.
 Rev Dates

DHLA Daily Henderson Landscape Architects Ltd.
 Suite Works
 Leopold Road
 Sheffield S1 4SE
 Tel: 0114 241 2730
 info@dalyhenderson.co.uk
 www.dalyhenderson.co.uk

Client: BAM Construction UK Ltd.
 Project: Ryecroft School
 Dwg. title: Planting Plan
 Dwg. No: RYC-DHL-Z0-Z0-DR-L-2004
 Rev: P04 Date: June 18 Scale: 1:500@A0