


*Sub Entrance Floor
Andrew Pritchard*

Site

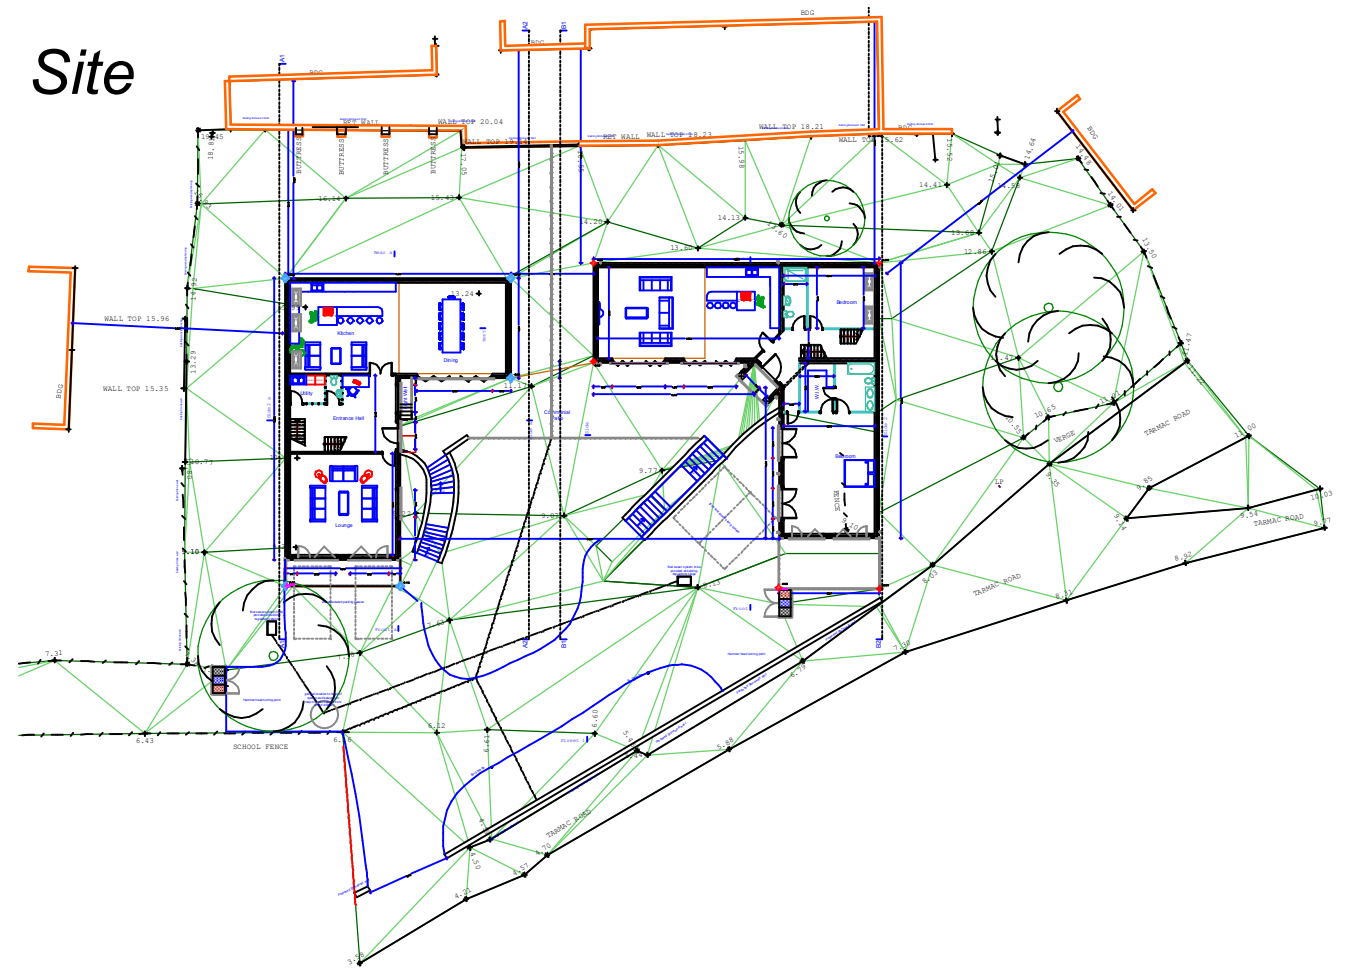

Notes:- This drawing is COPYRIGHT no copy or alteration may be made without our prior permission

DO NOT SCALE FROM THIS DRAWING FOR SETTING OUT OF WORKS

Jeffrey C. Goodchild


Chartered Architectural
Technologist

62 Belmont Ave, Springhead,
Oldham, OL4 4RS.
Tel : 0161-652-5629

Scale:
1/100 & 1/500

Date:
05/03/2018

Dwg. Rev. Page
5435 A P1/10


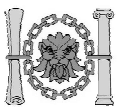


Chartered Institute of
Architectural Technologists

Client:
Mr S Pritchard

Address: Land @
Rear of Carr hill Rd.,
Mossley (approx OL5 0QT)

Title:
2 No. New Build Domestic

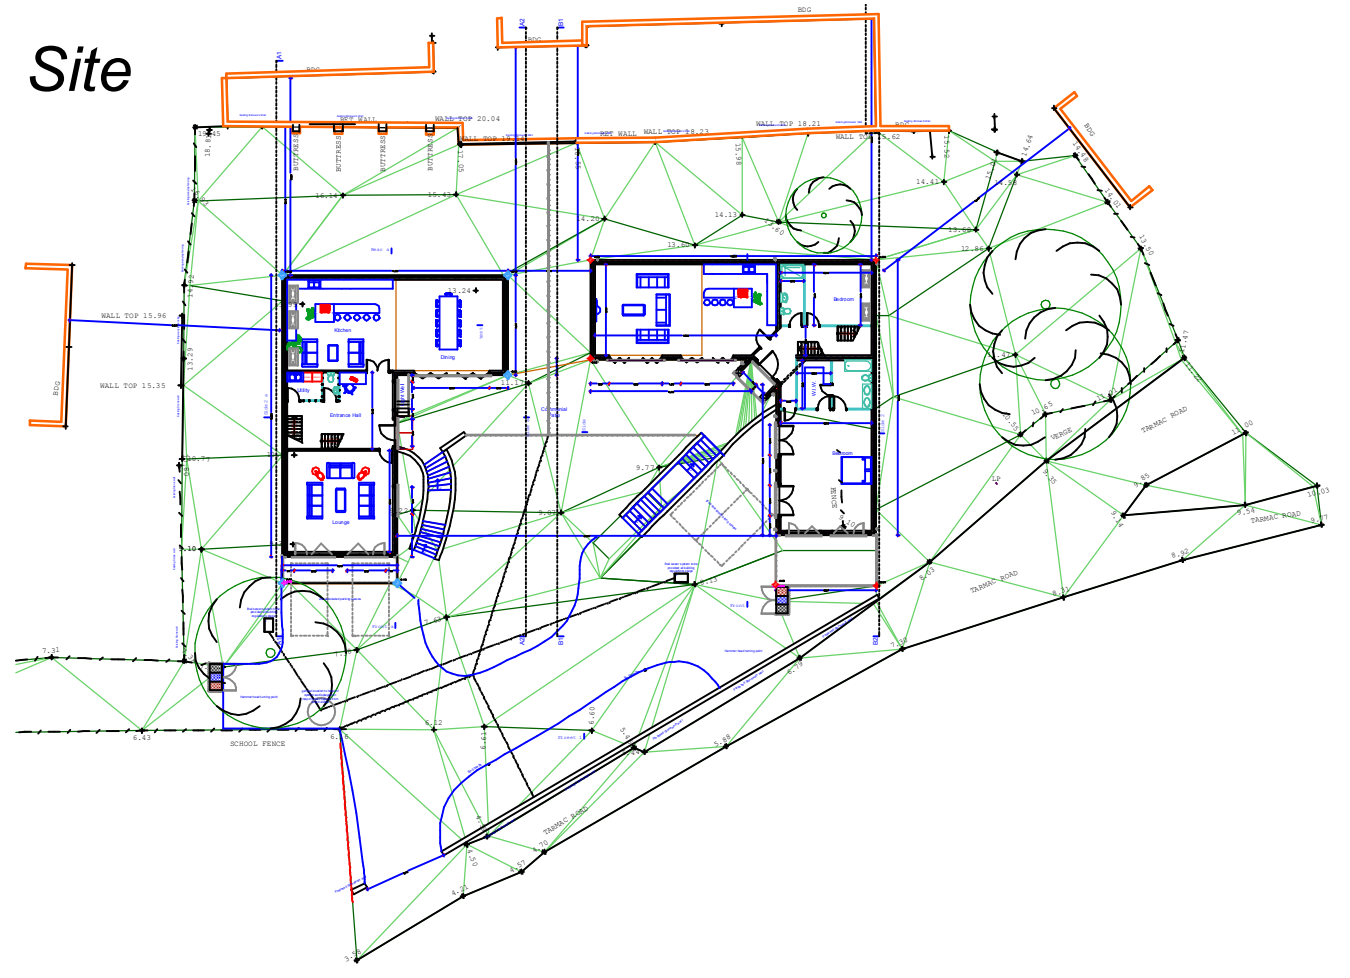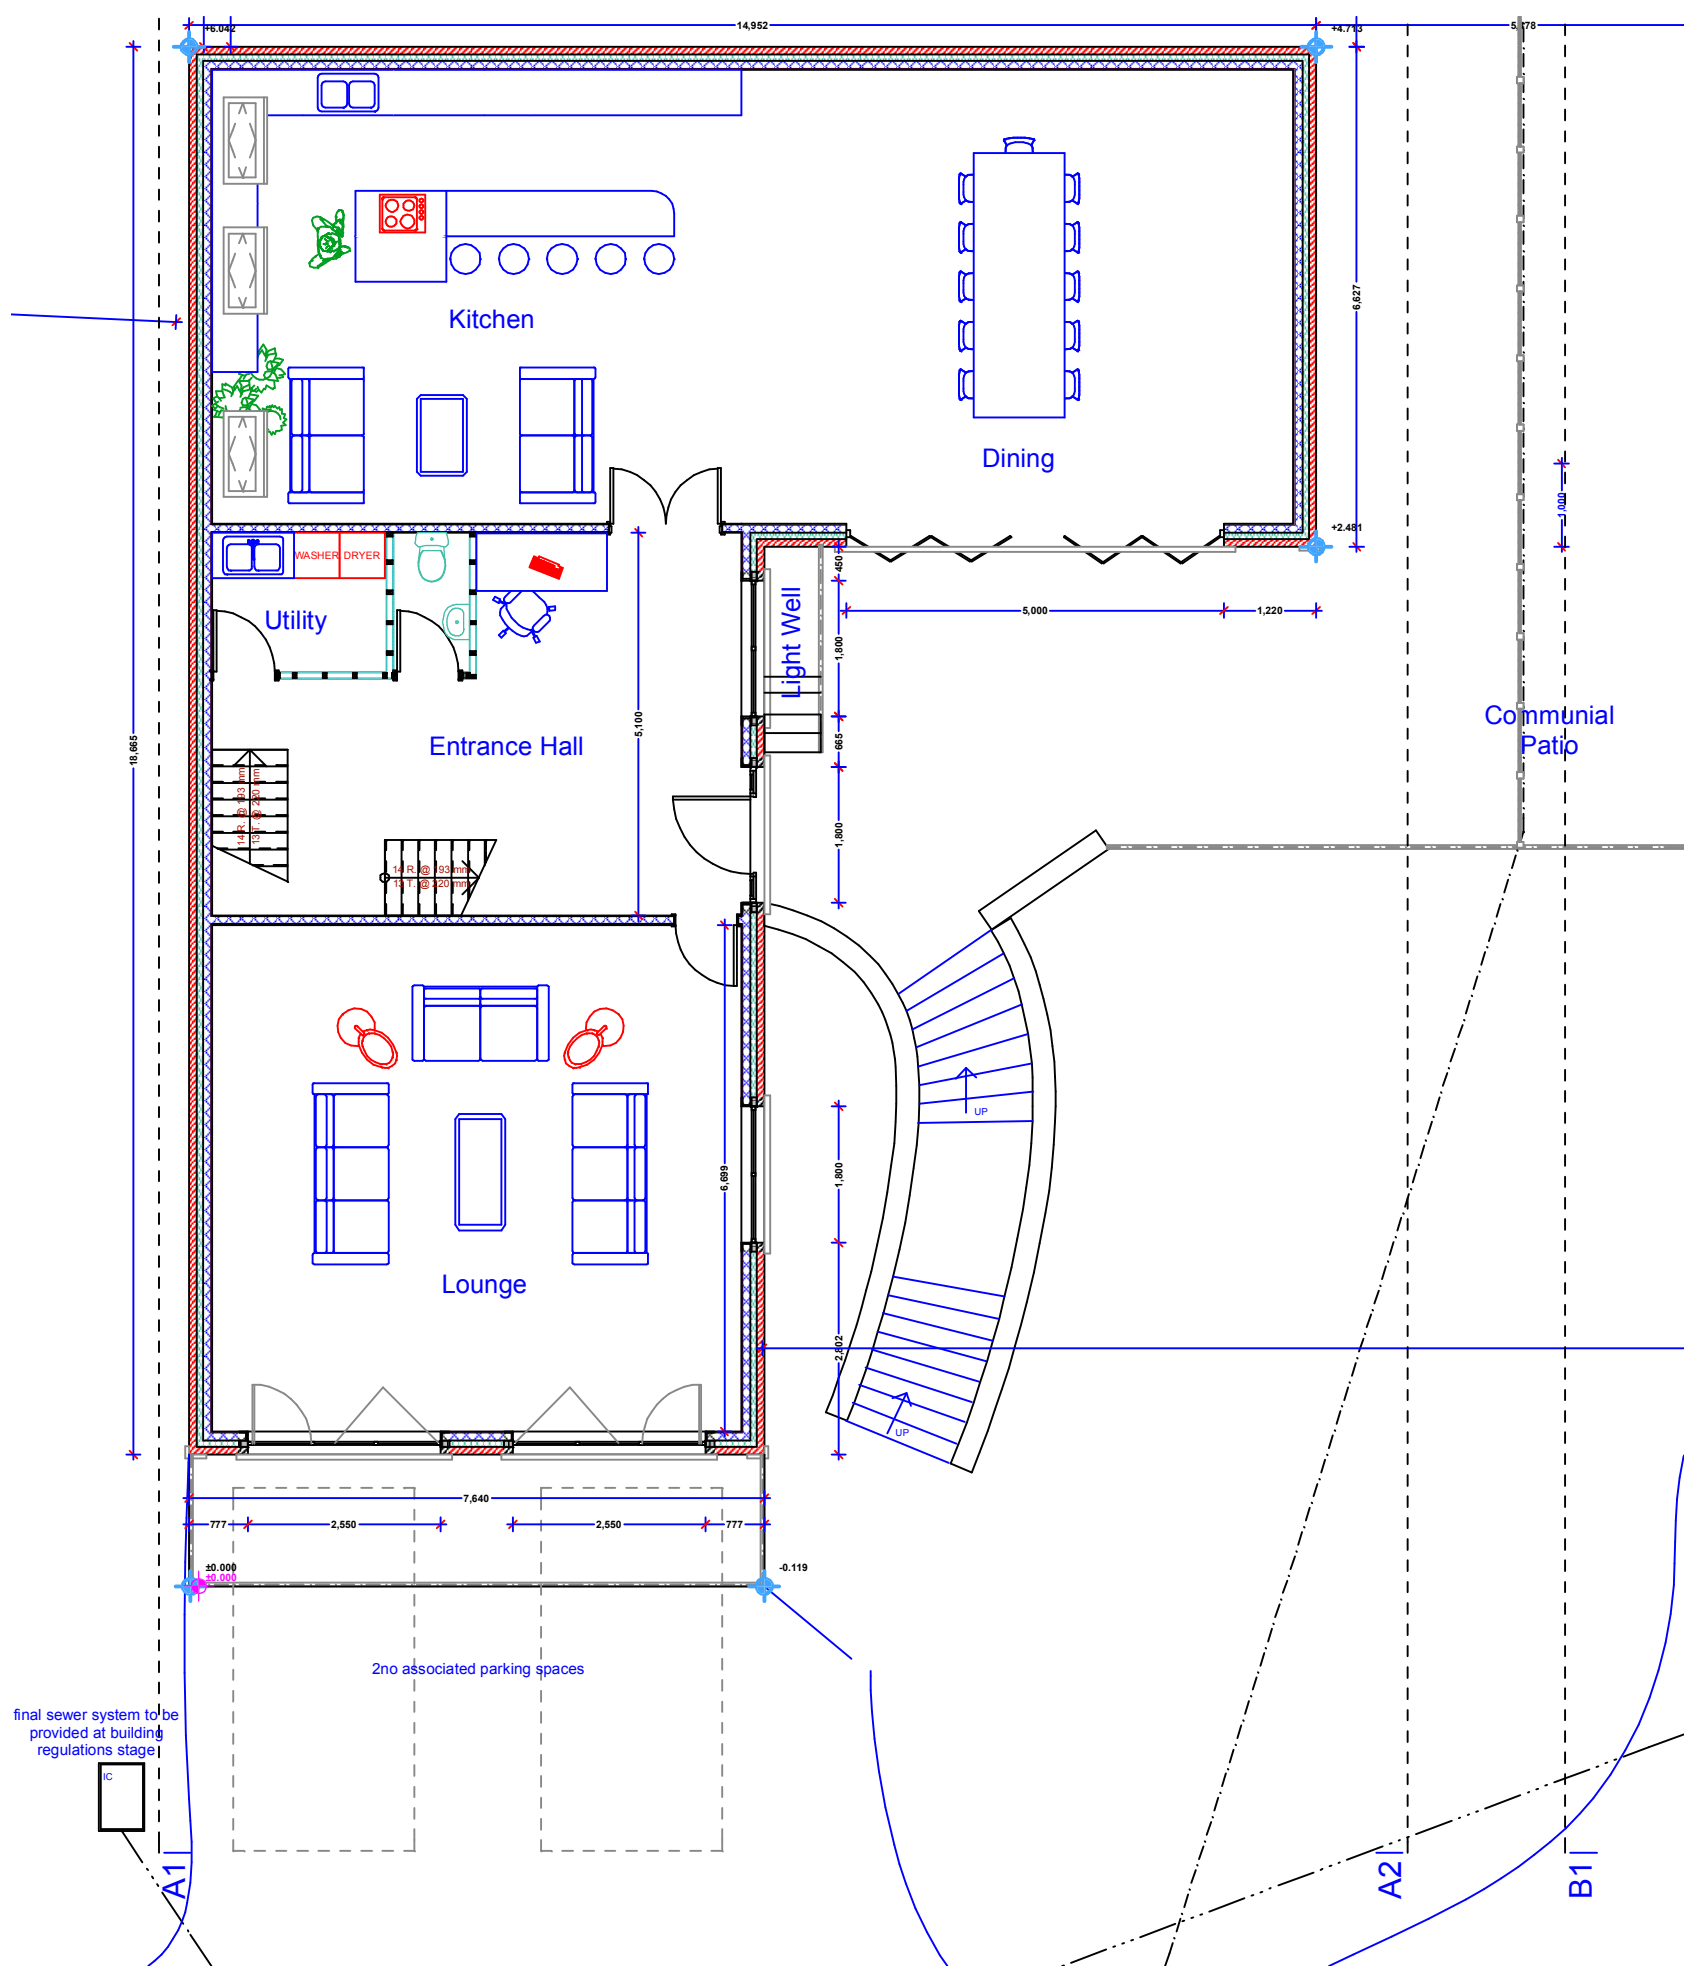

**Entrance Floor
Andrew Pritchard**

Notes:- This drawing is COPYRIGHT no copy or alteration may be made without our prior permission

DO NOT SCALE FROM THIS DRAWING FOR SETTING OUT OF WORKS

Jeffrey C. Goodchild

Chartered Architectural Technologist

62 Belmont Ave, Springhead, Oldham, OL4 4RS. Tel : 0161-652-5629

Scale: 1/100 & 1/500


Date: 05/03/2018

Dwg. Rev. Page
5435 A P2/10


Client: Mr S Pritchard

Address: Land @ Rear of Carr hill Rd., Mossley (approx OL5 0QT)

Title: 2 No. New Build Domestic

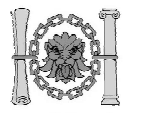


Chartered Institute of Architectural Technologists

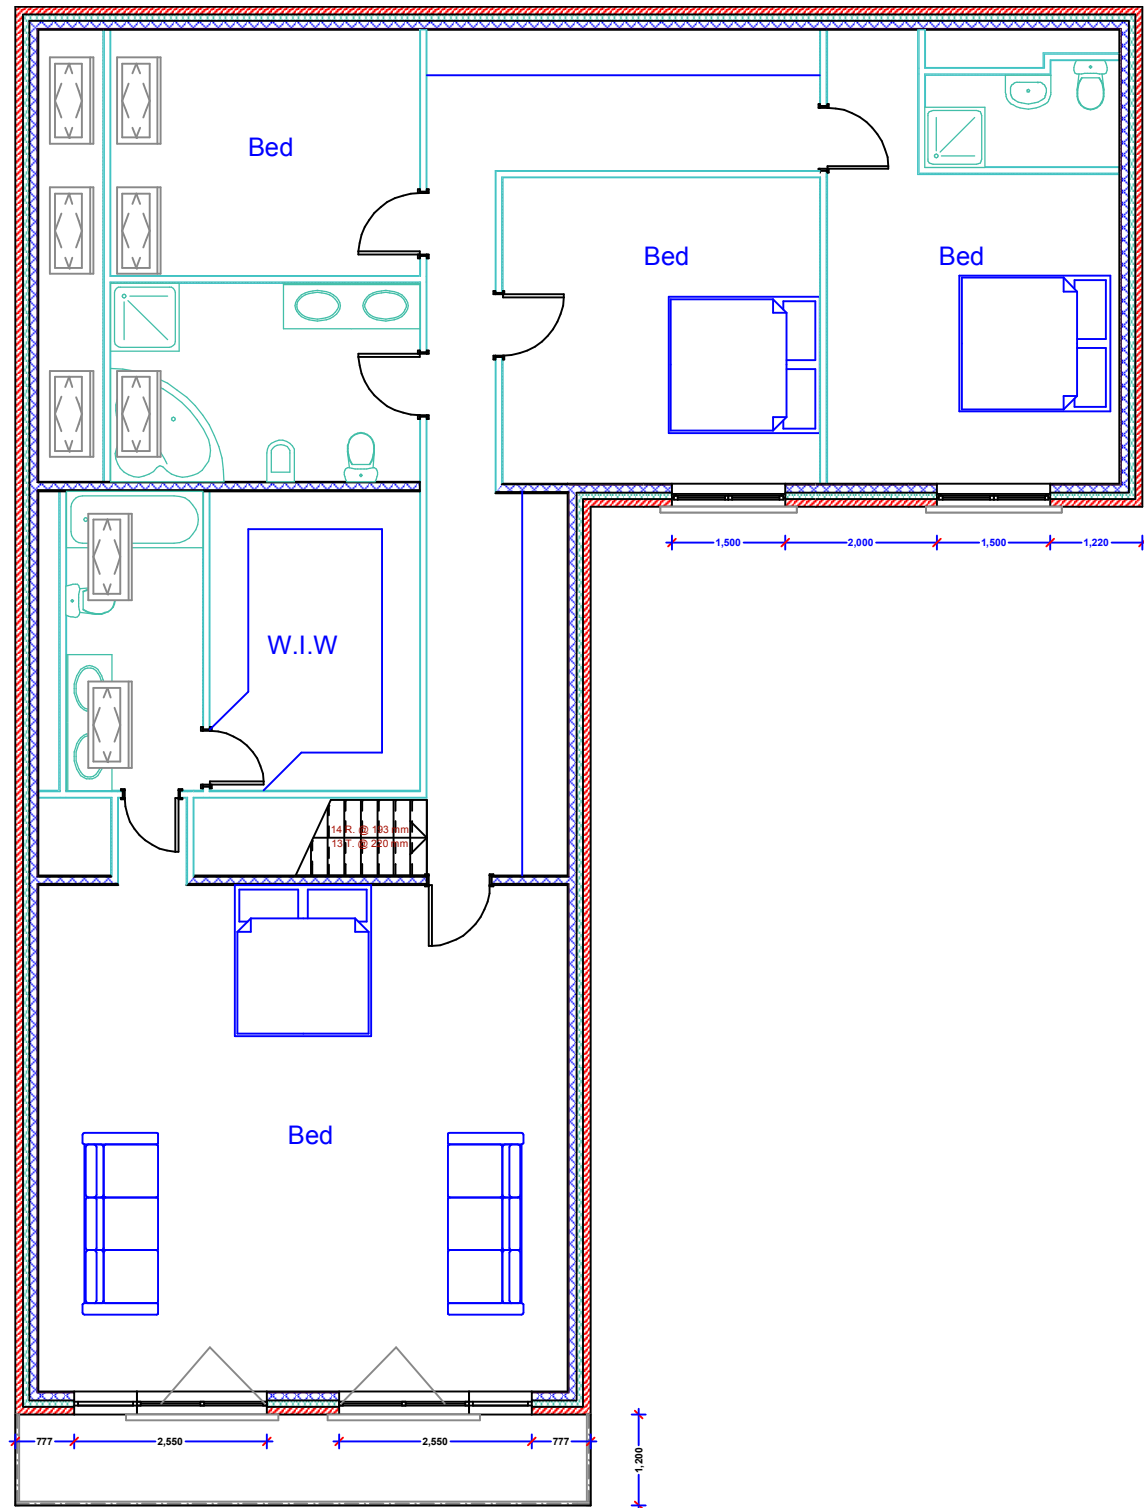

*First Floor
Andrew Pritchard*

Site

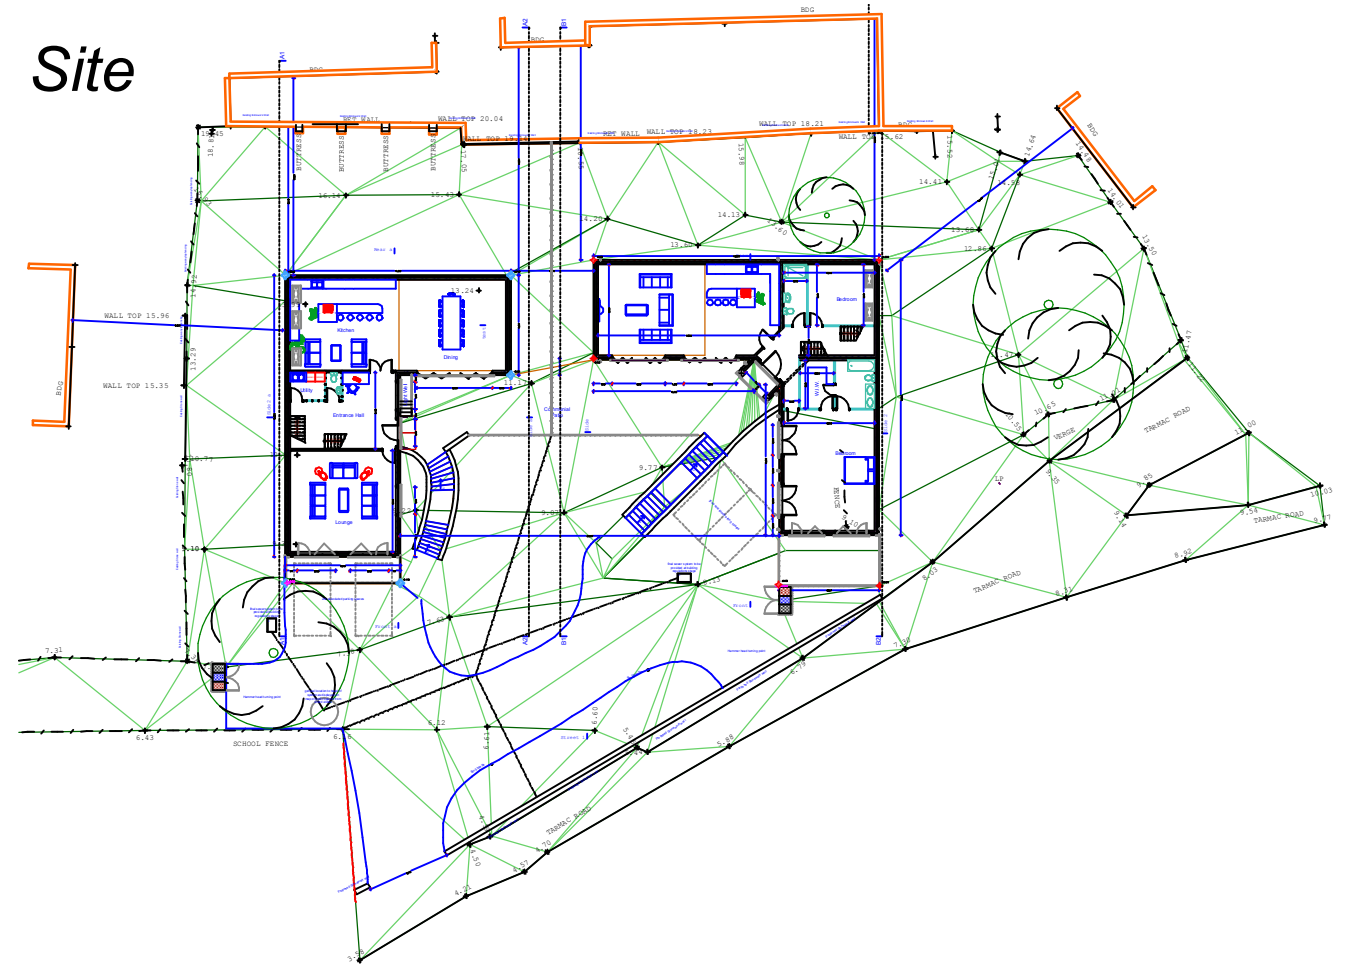

Notes:- This drawing is COPYRIGHT no copy or alteration may be made without our prior permission

DO NOT SCALE FROM THIS DRAWING FOR SETTING OUT OF WORKS

Jeffrey C. Goodchild


Chartered Architectural Technologist

62 Belmont Ave, Springhead,
Oldham, OL4 4RS.
Tel : 0161-652-5629

Scale:
1/100 & 1/500

Date:
05/03/2018

Dwg. Rev. Page
5435 A P3/10

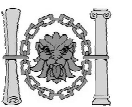


Chartered Institute of
Architectural Technologists


Client:
Mr S Pritchard

Address: Land @
Rear of Carr hill Rd.,
Mossley (approx OL5 0QT)

Title:
2 No. New Build Domestic

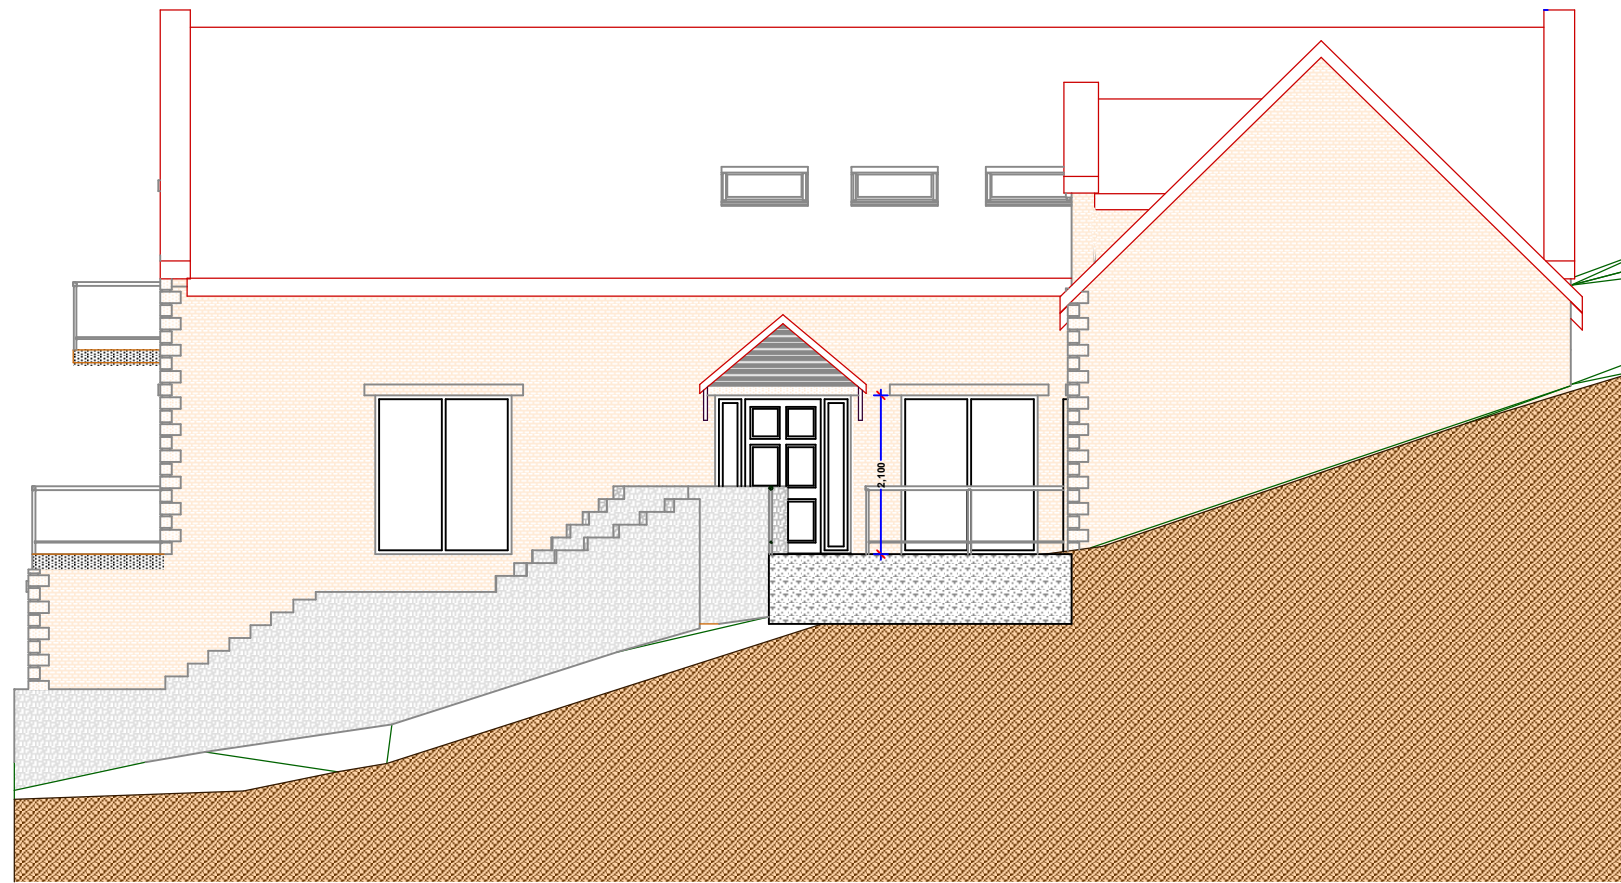

Side Elevation Andrew Pritchard

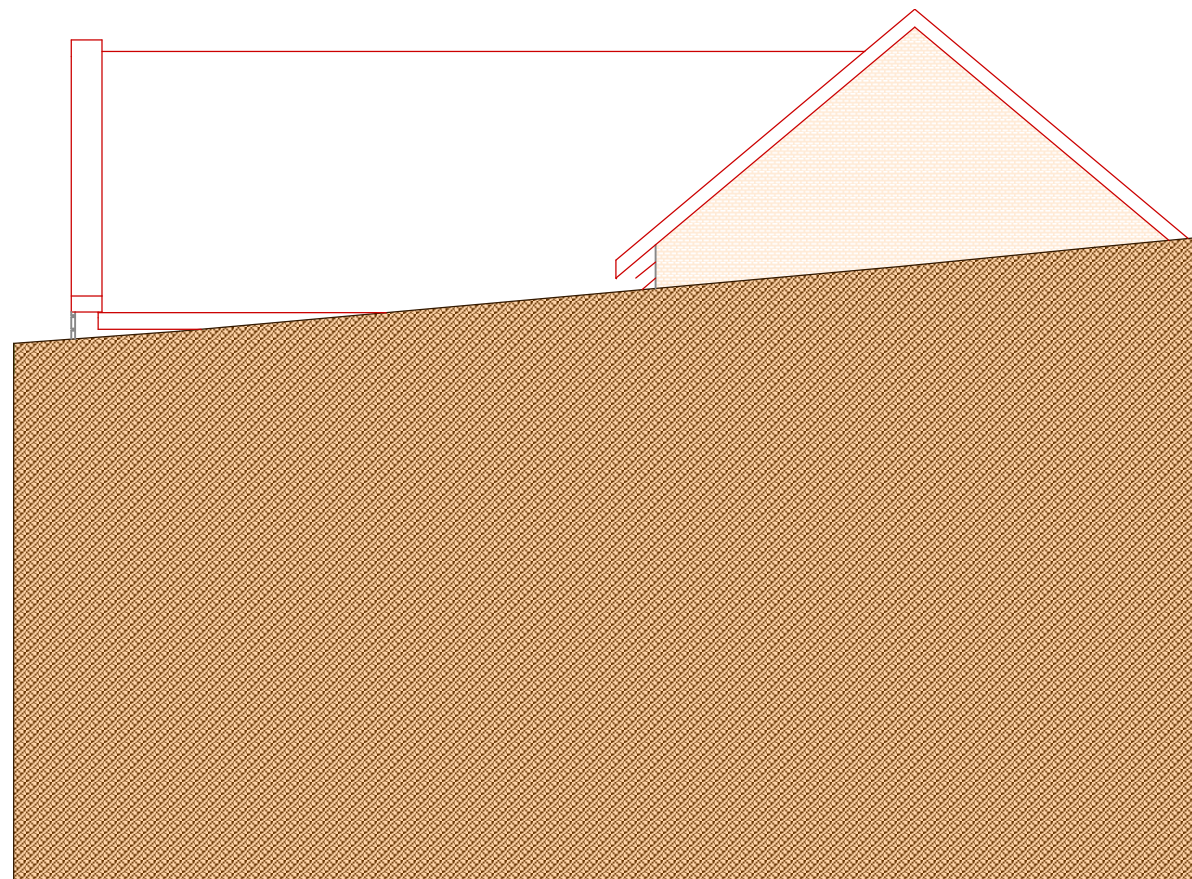

Rear Elevation Andrew Pritchard


Notes:- This drawing is COPYRIGHT no copy or alteration may be made without our prior permission

DO NOT SCALE FROM THIS DRAWING FOR SETTING OUT OF WORKS

Jeffrey C. Goodchild

Chartered Architectural Technologist

62 Belmont Ave, Springhead,
Oldham, OL4 4RS.
Tel : 0161-652-5629

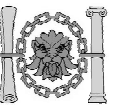

Chartered Institute of
Architectural Technologists

Scale:
1/100

Client:
Mr S Pritchard

Date:
05/03/2018


Address: *Land @
Rear of Carr hill Rd.,
Mossley (approx OL5 0QT)*

Dwg. Rev. Page
5435 A P4/10

Title:
2 No. New Build Domestic



Front Elevation Andrew Pritchard

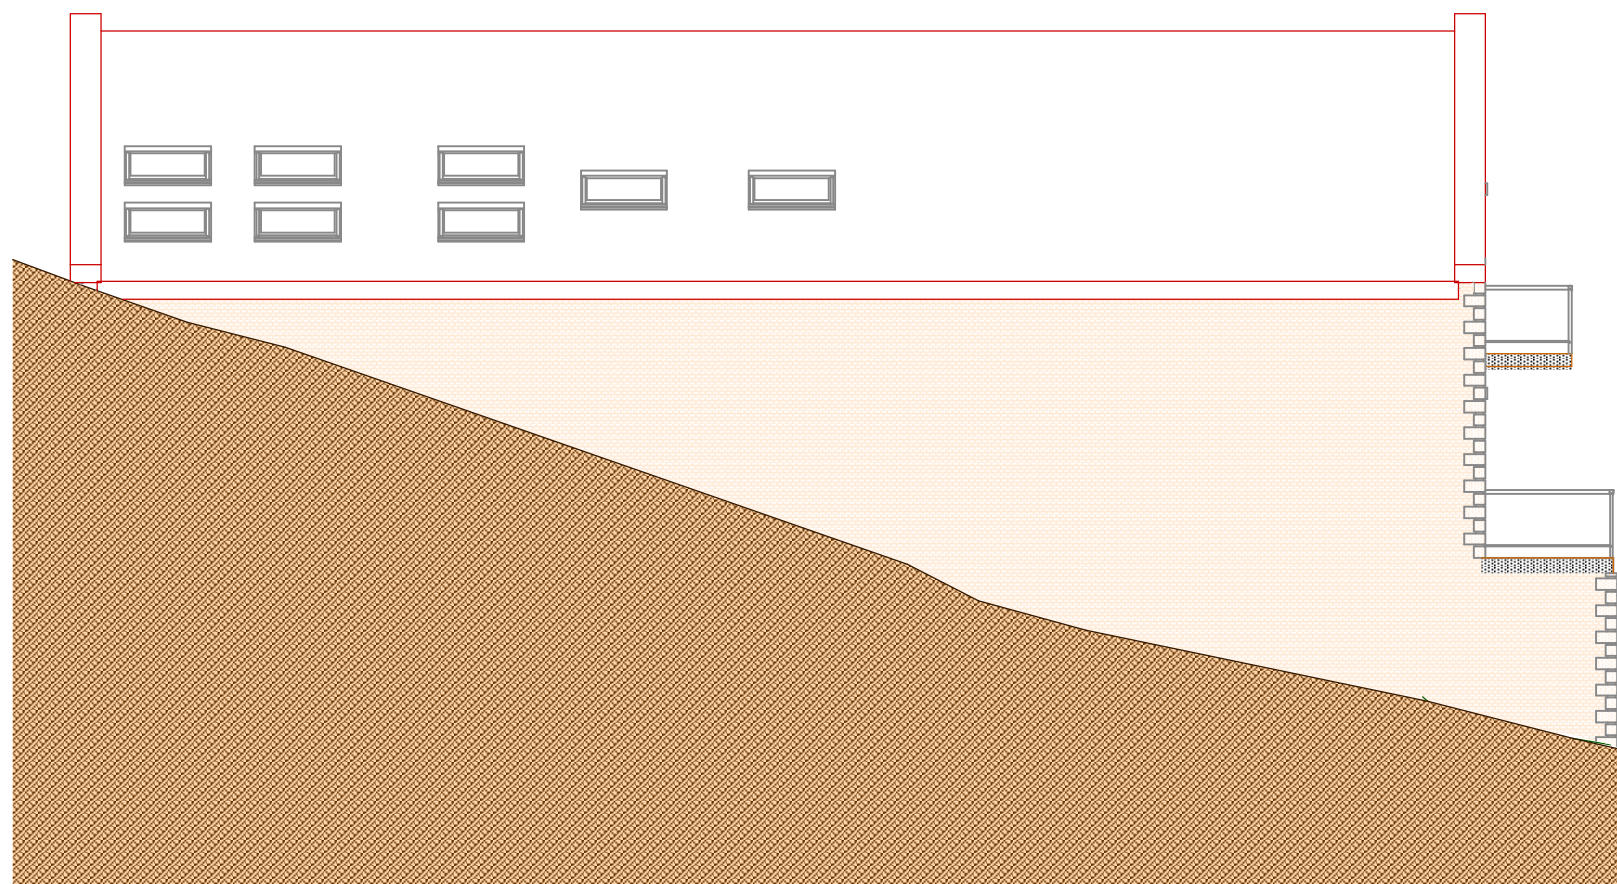

Side Elevation Andrew Pritchard

Notes:- This drawing is COPYRIGHT no copy or alteration may be made without our prior permission

DO NOT SCALE FROM THIS DRAWING FOR SETTING OUT OF WORKS

Jeffrey C. Goodchild

Chartered Architectural Technologist

62 Belmont Ave, Springhead,
Oldham, OL4 4RS.
Tel : 0161-652-5629

Scale:

1/100

Date:

05/03/2018

Dwg. Rev. Page

5435 A

P5/10

Client:


Mr S Pritchard

Address: Land @


Rear of Carr hill Rd.,
Mossley (approx OL5 0QT)

Title:

2 No. New Build Domestic

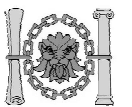

Chartered Institute of
Architectural Technologists

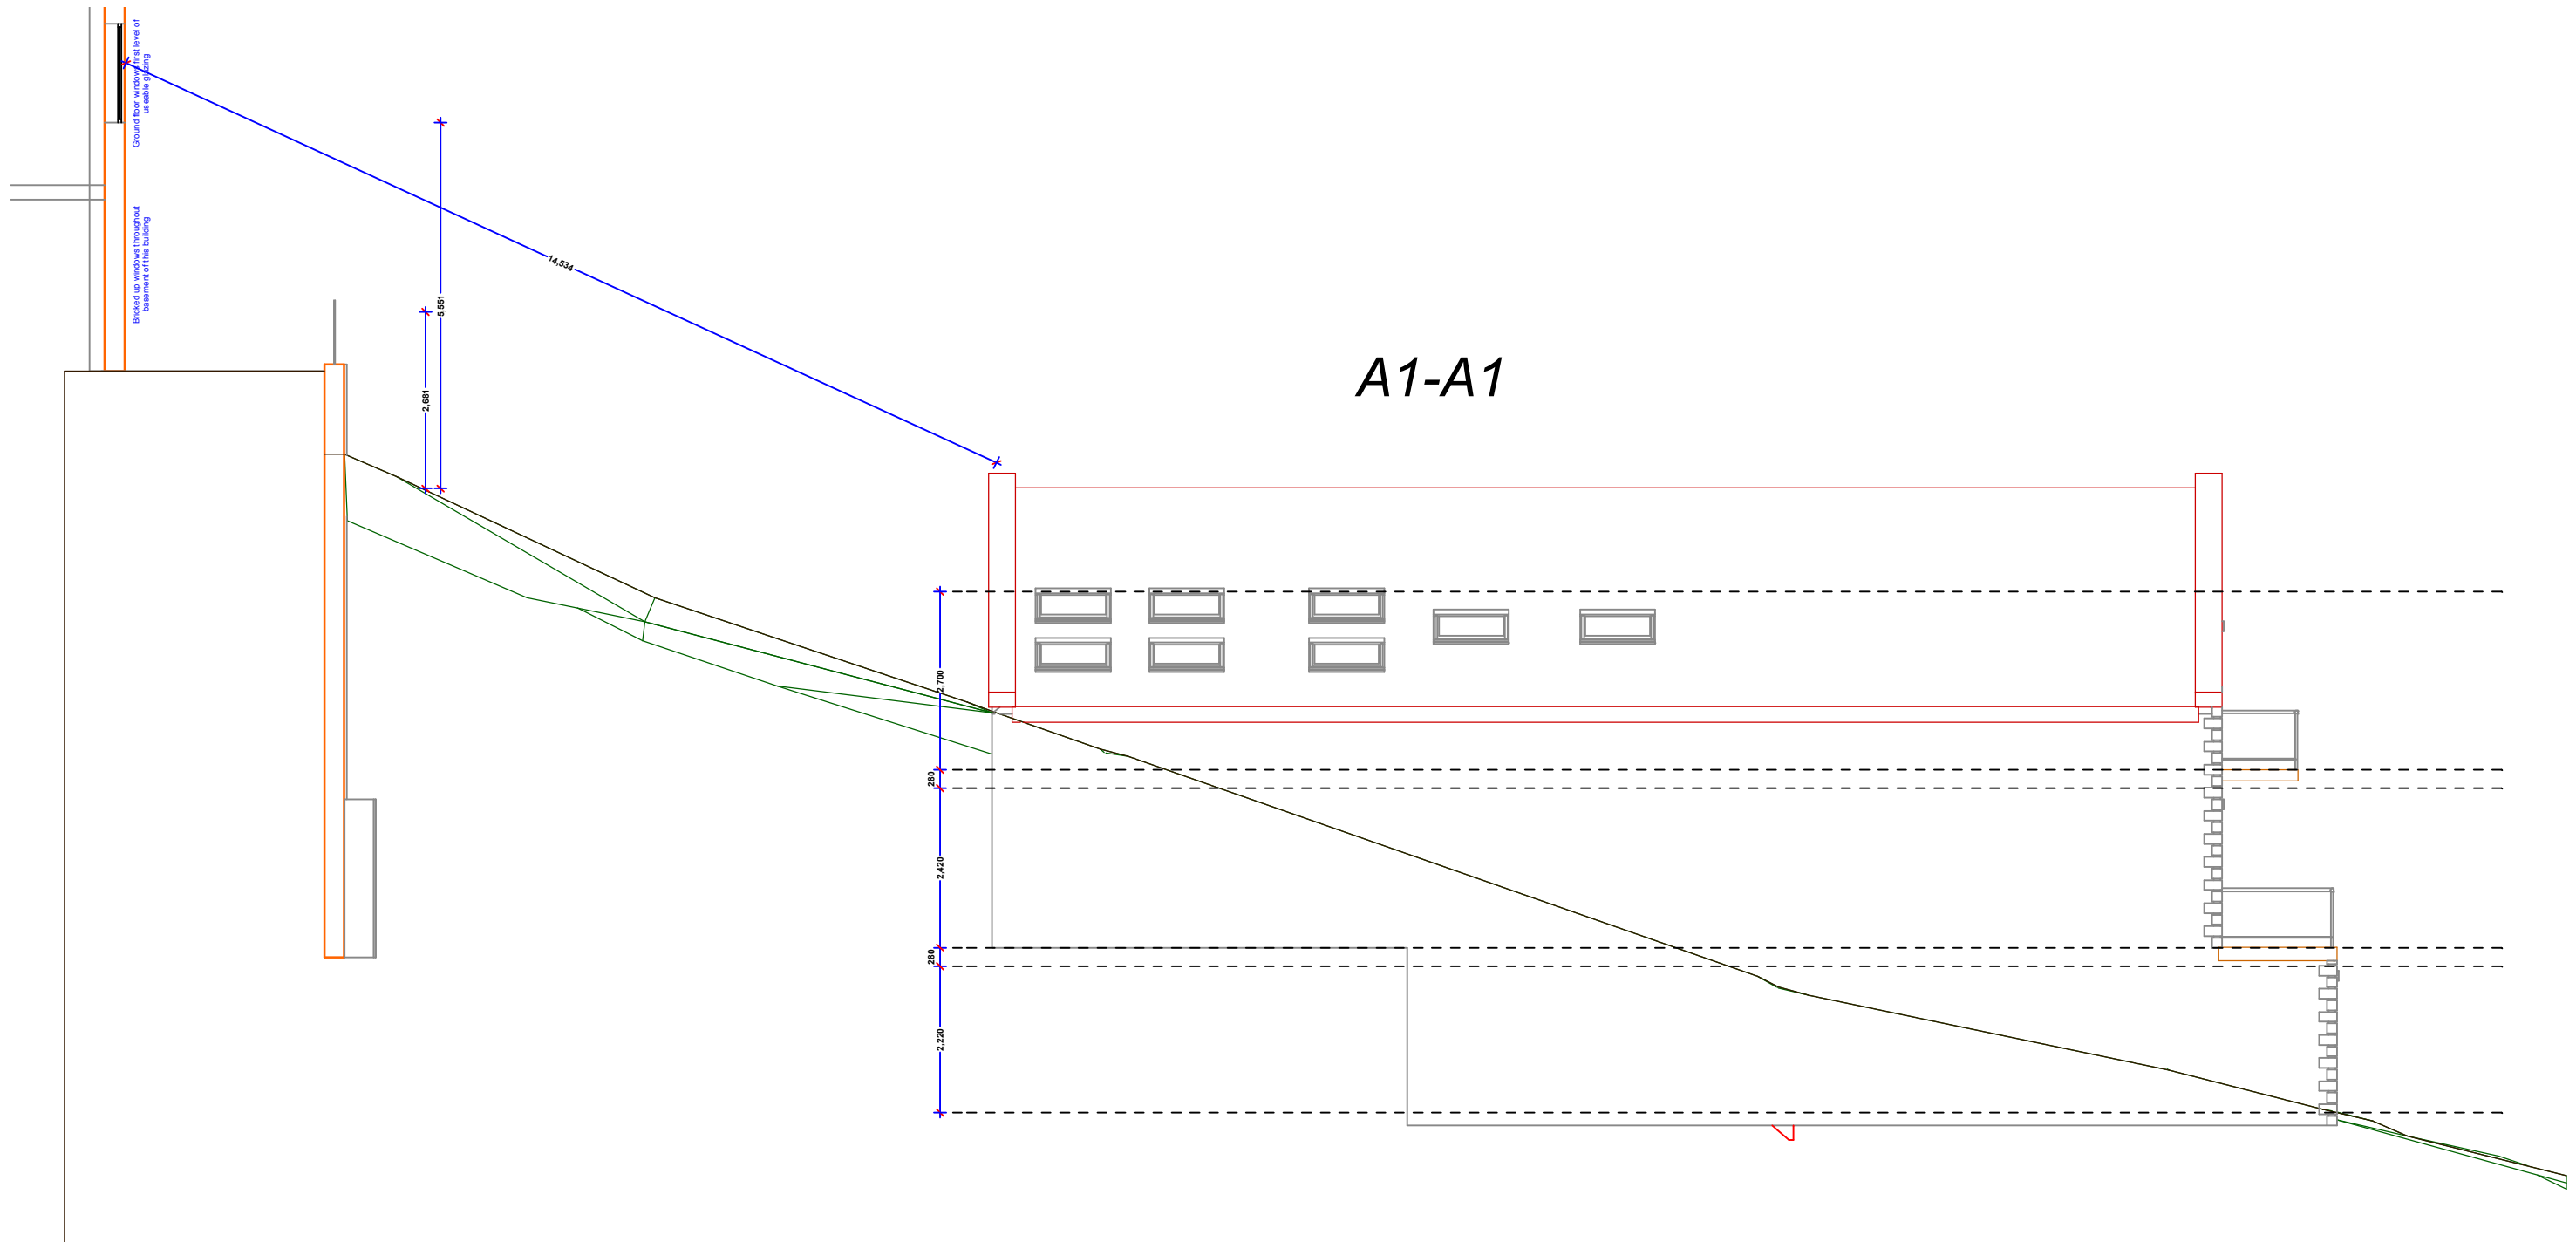


Notes:- This drawing is COPYRIGHT no copy or alteration may be made without our prior permission

DO NOT SCALE FROM THIS DRAWING FOR SETTING OUT OF WORKS

Jeffrey C. Goodchild

Chartered Architectural Technologist

62 Belmont Ave, Springhead,
Oldham, OL4 4RS.
Tel : 0161-652-5629

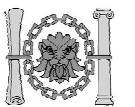

Chartered Institute of
Architectural Technologists

Scale:
1/100

Client:
Mr S Pritchard


Date:
05/03/2018

Address: Land @
Rear of Carr hill Rd.,
Mossley (approx OL5 0QT)

Dwg. Rev. Page
5435 A P6/10

Title:
2 No. New Build Domestic

A2-A2

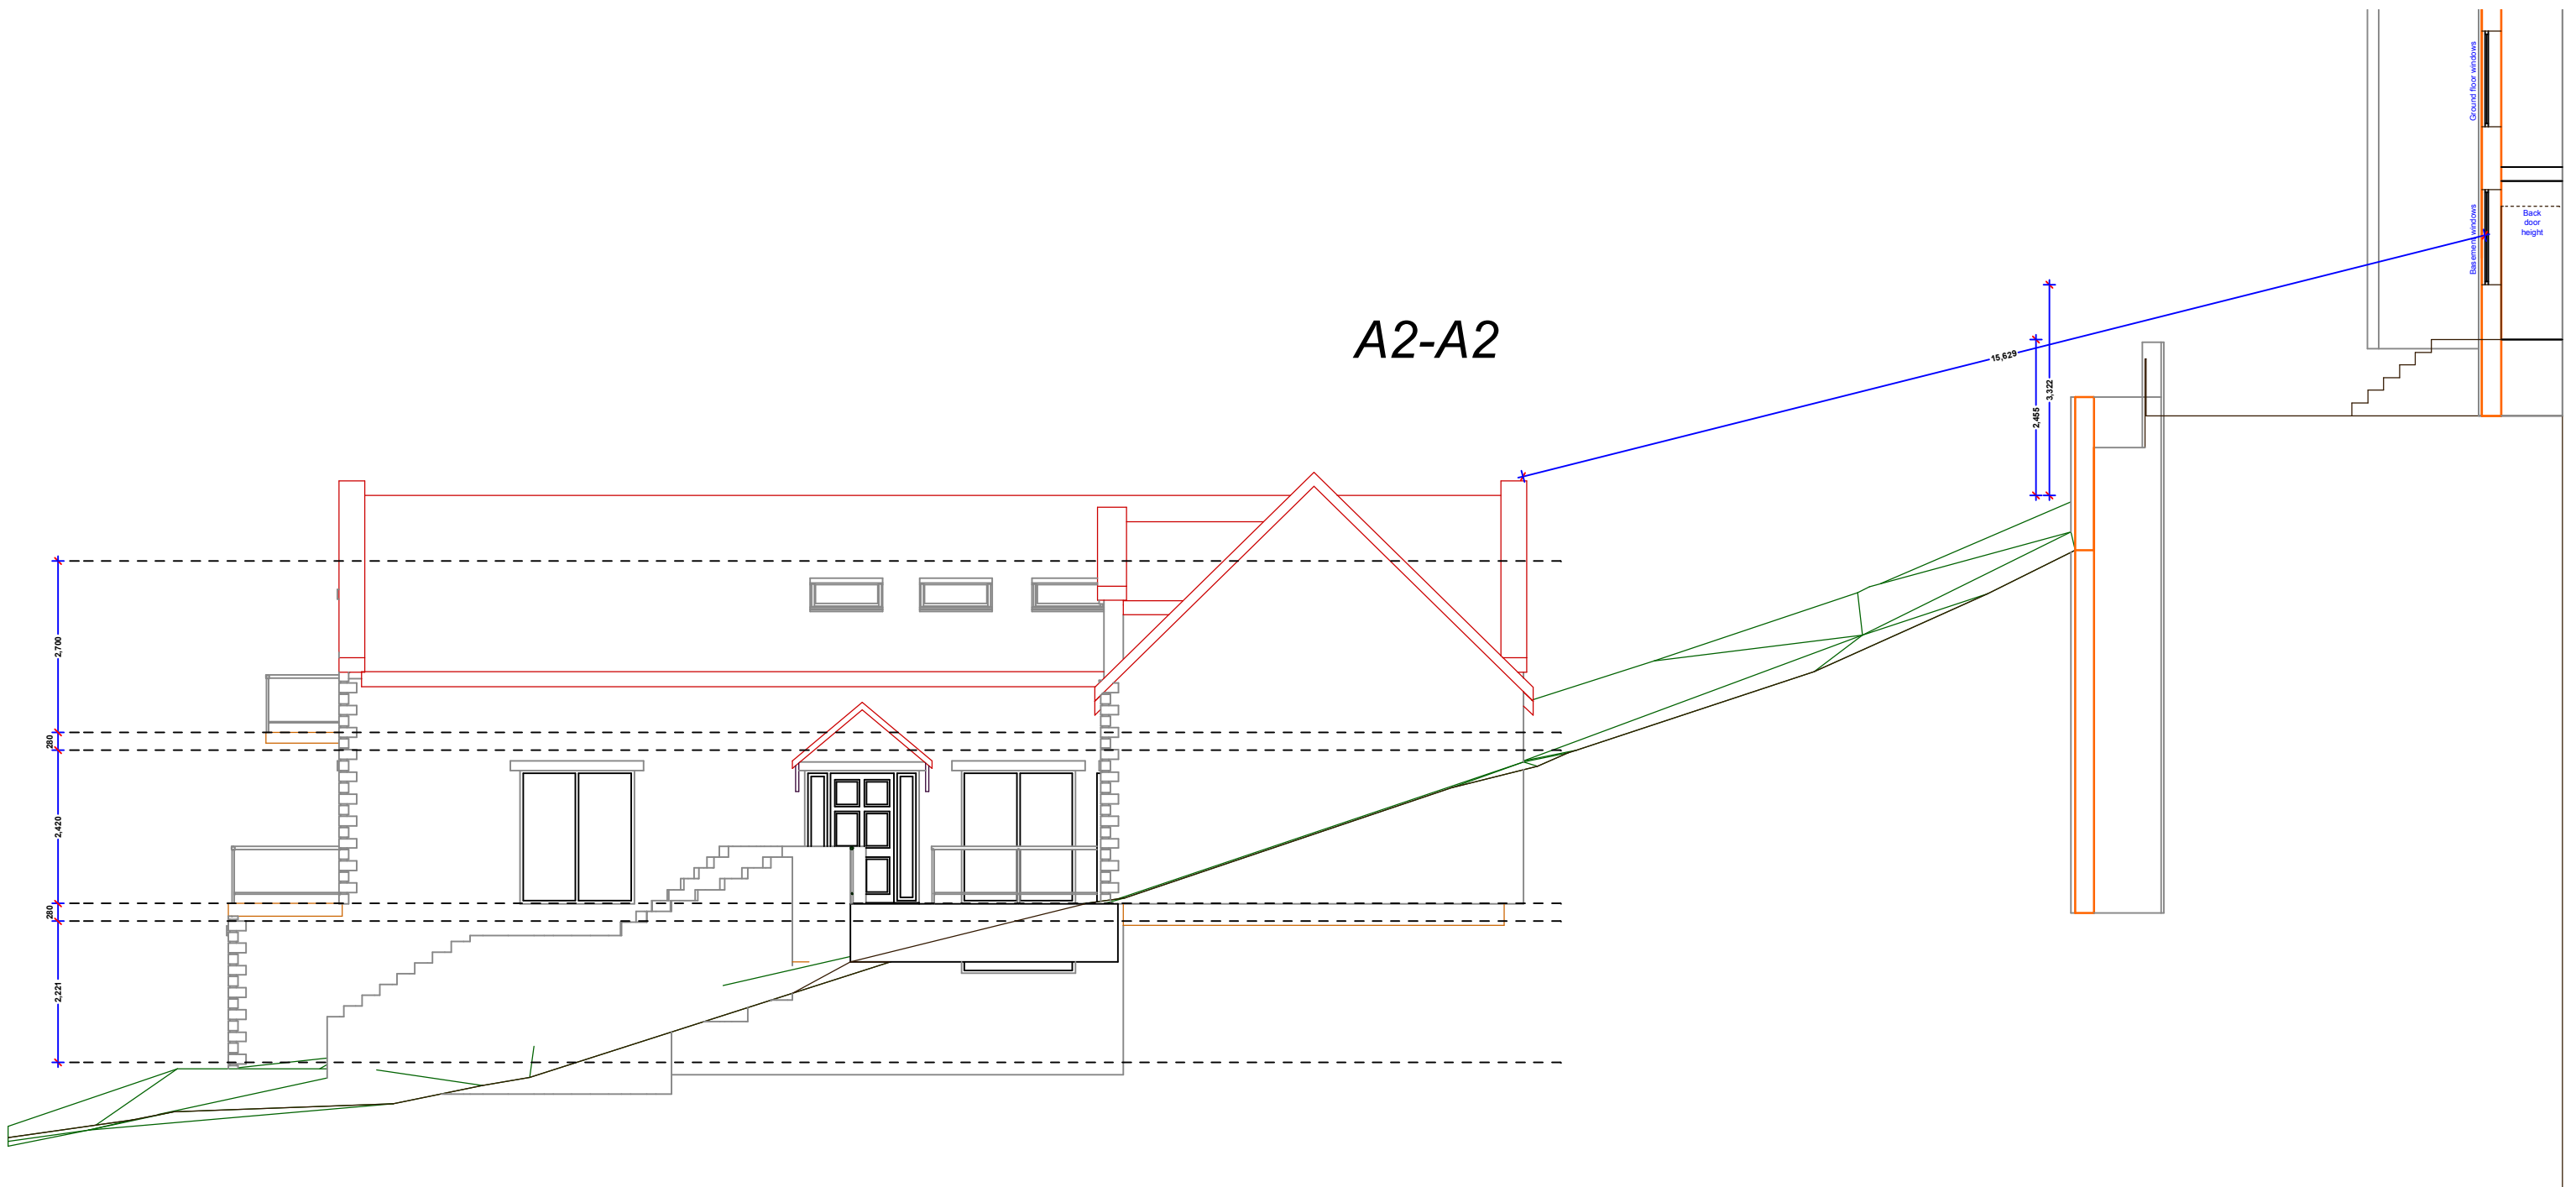

Notes:- This drawing is COPYRIGHT no copy or alteration may be made without our prior permission

DO NOT SCALE FROM THIS DRAWING FOR SETTING OUT OF WORKS

Jeffrey C. Goodchild

Chartered Architectural Technologist

62 Belmont Ave, Springhead,
Oldham, OL4 4RS.
Tel : 0161-652-5629

Scale:

1/100

Date:

05/03/2018

Dwg. Rev. Page

5435 A

P7/10

Client:


Mr S Pritchard

Address: Land @

Rear of Carr hill Rd.,
Mossley (approx OL5 0QT)

Title:

2 No. New Build Domestic

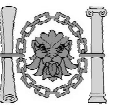

Chartered Institute of
Architectural Technologists



Street scene

Notes:- This drawing is COPYRIGHT no copy or alteration may be made without our prior permission

DO NOT SCALE FROM THIS DRAWING FOR SETTING OUT OF WORKS

Jeffrey C. Goodchild

Chartered Architectural Technologist

62 Belmont Ave, Springhead, Oldham, OL4 4RS.
Tel : 0161-652-5629

Scale:

1/100

Date:

05/03/2018

Dwg. Rev. Page

5435 A

P8/10

Client:


Mr S Pritchard

Address: Land @


Rear of Carr hill Rd., Mossley (approx OL5 0QT)

Title:

2 No. New Build Domestic

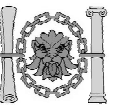


Chartered Institute of Architectural Technologists

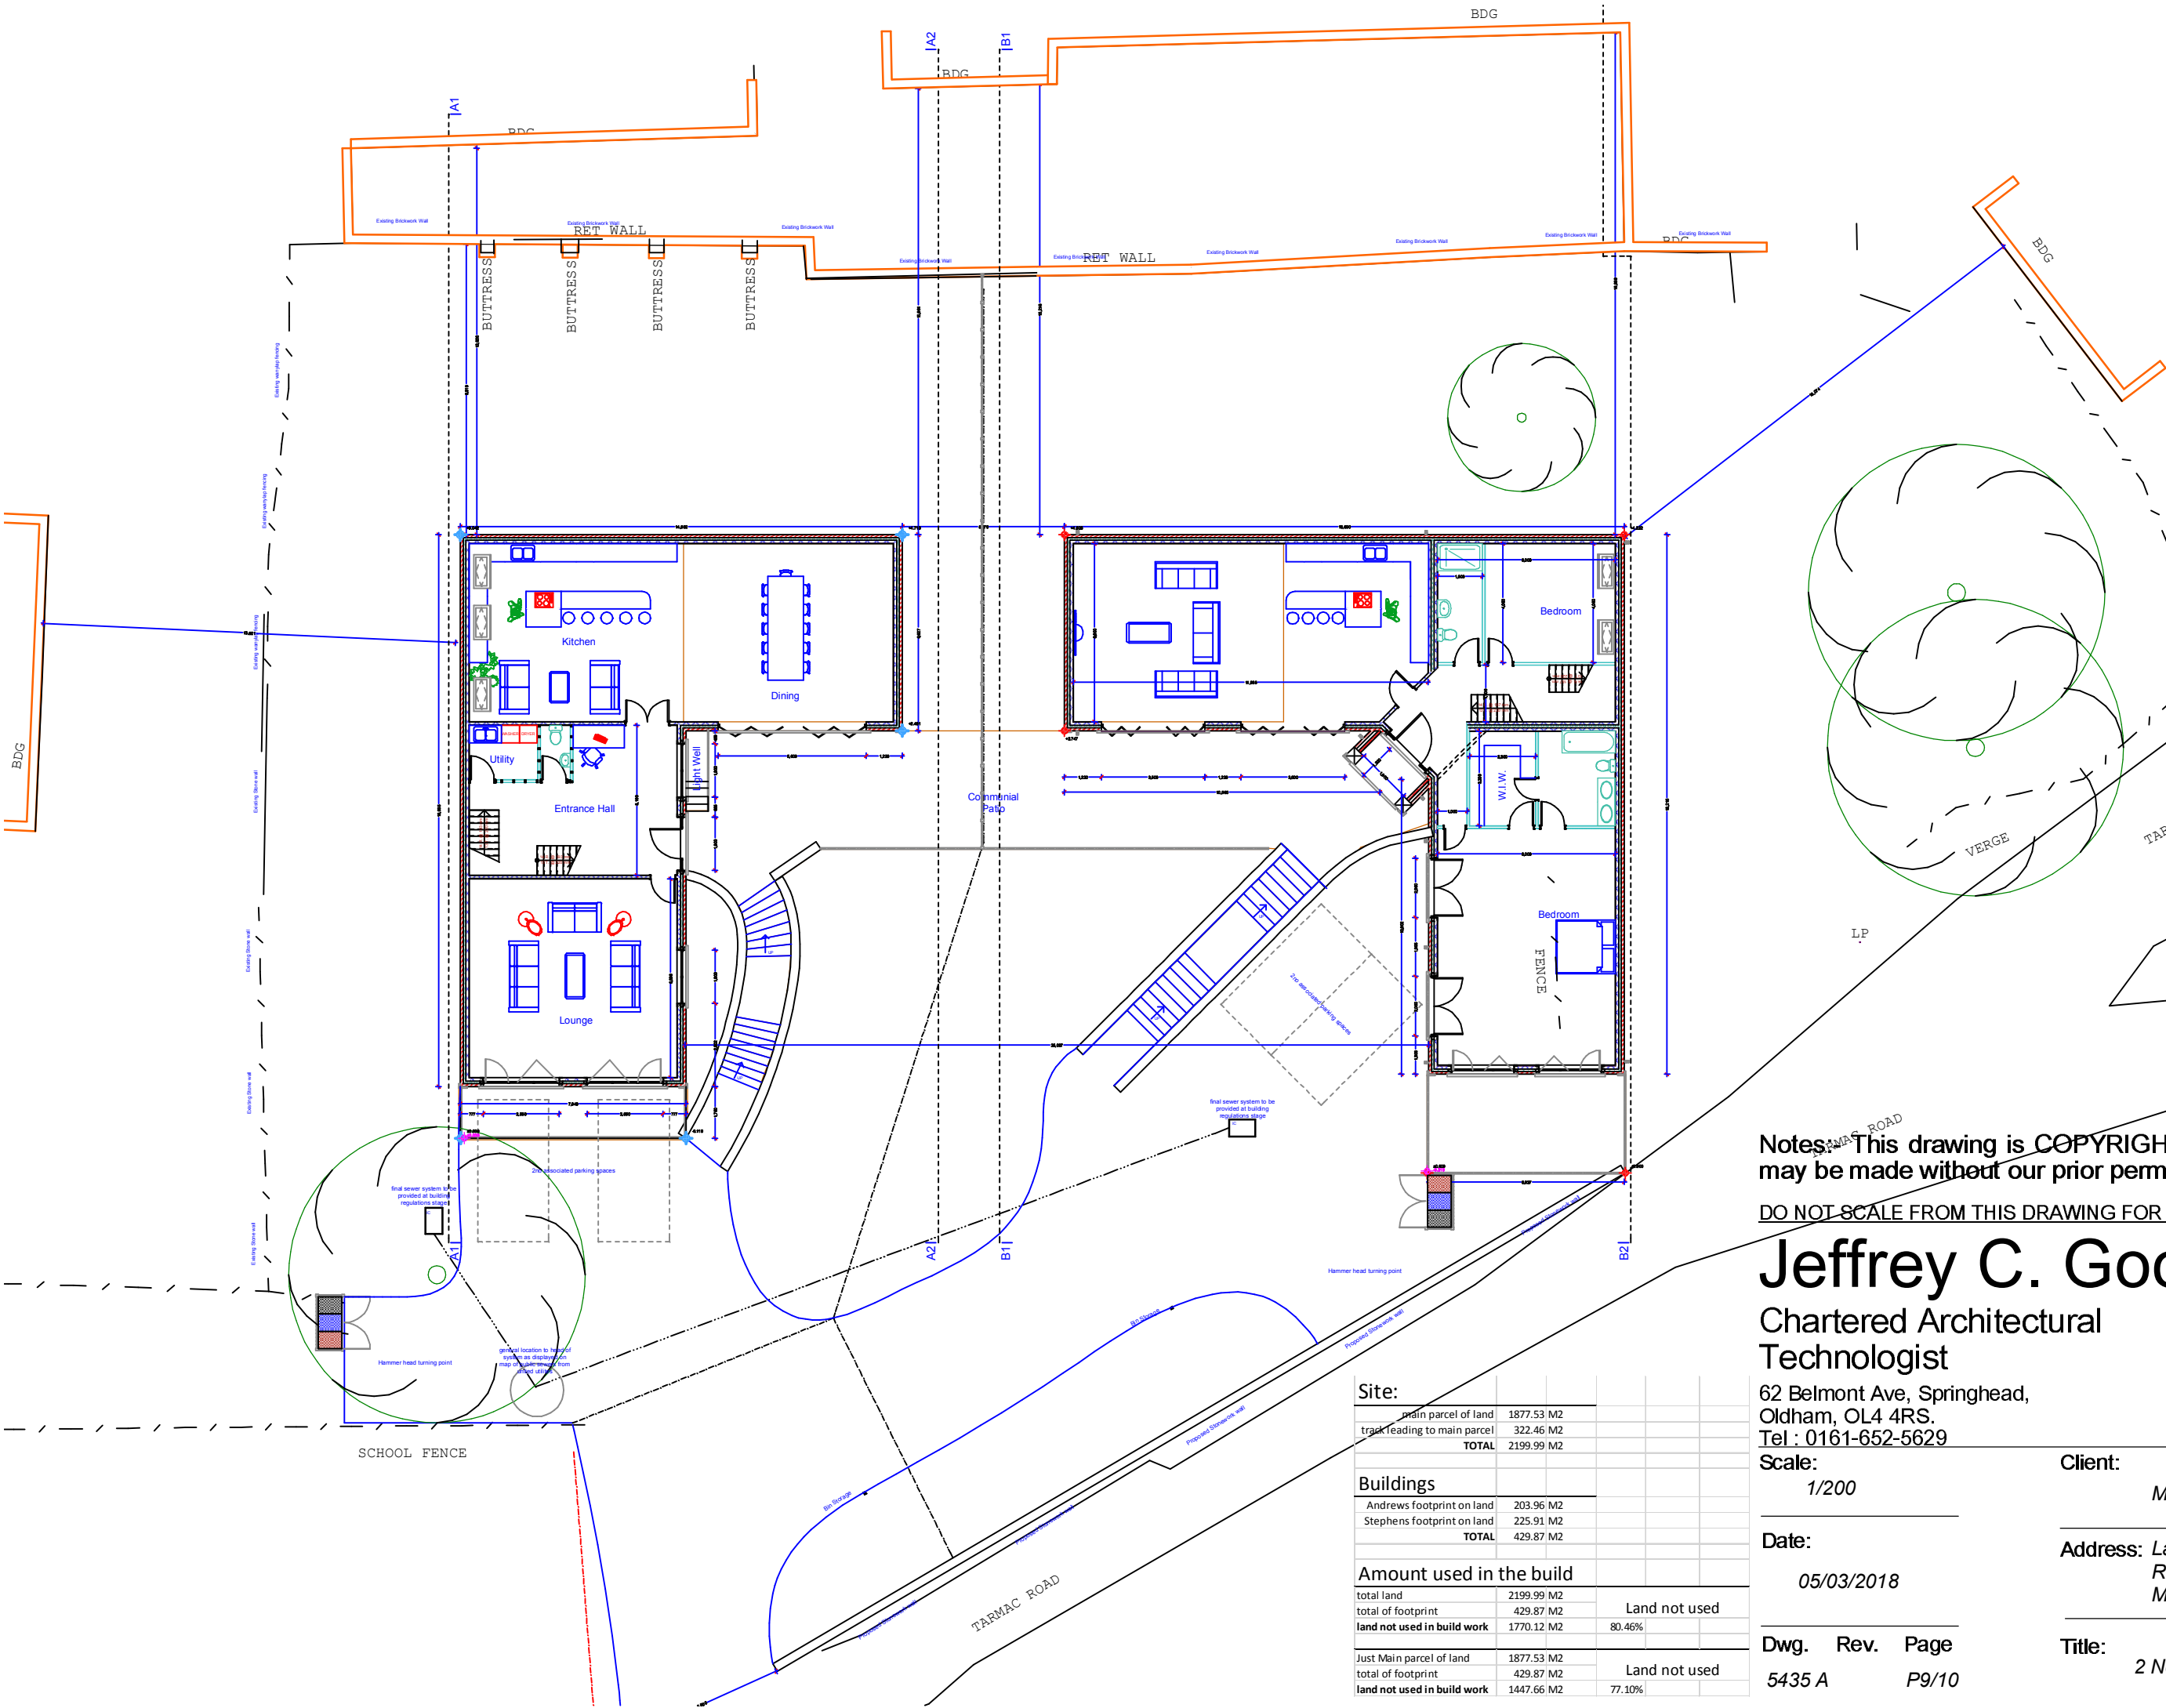

Notes: This drawing is COPYRIGHT no copy or alteration may be made without our prior permission

DO NOT SCALE FROM THIS DRAWING FOR SETTING OUT OF WORKS

Jeffrey C. Goodchild
 Chartered Architectural Technologist

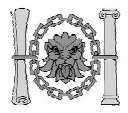

Chartered Institute of Architectural Technologists

62 Belmont Ave, Springhead, Oldham, OL4 4RS.
 Tel : 0161-652-5629

Scale: 1/200

Client: Mr S Pritchard


Date: 05/03/2018

Address: Land @ Rear of Carr hill Rd., Mossley (approx OL5 0QT)

Dwg. Rev. Page
 5435 A P9/10

Title: 2 No. New Build Domestic

Site:		
main parcel of land	1877.53 M2	
track leading to main parcel	322.46 M2	
TOTAL	2199.99 M2	
Buildings		
Andrews footprint on land	203.96 M2	
Stephens footprint on land	225.91 M2	
TOTAL	429.87 M2	
Amount used in the build		
total land	2199.99 M2	
total of footprint	429.87 M2	Land not used
land not used in build work	1770.12 M2	80.46%
Just Main parcel of land	1877.53 M2	
total of footprint	429.87 M2	Land not used
land not used in build work	1447.66 M2	77.10%

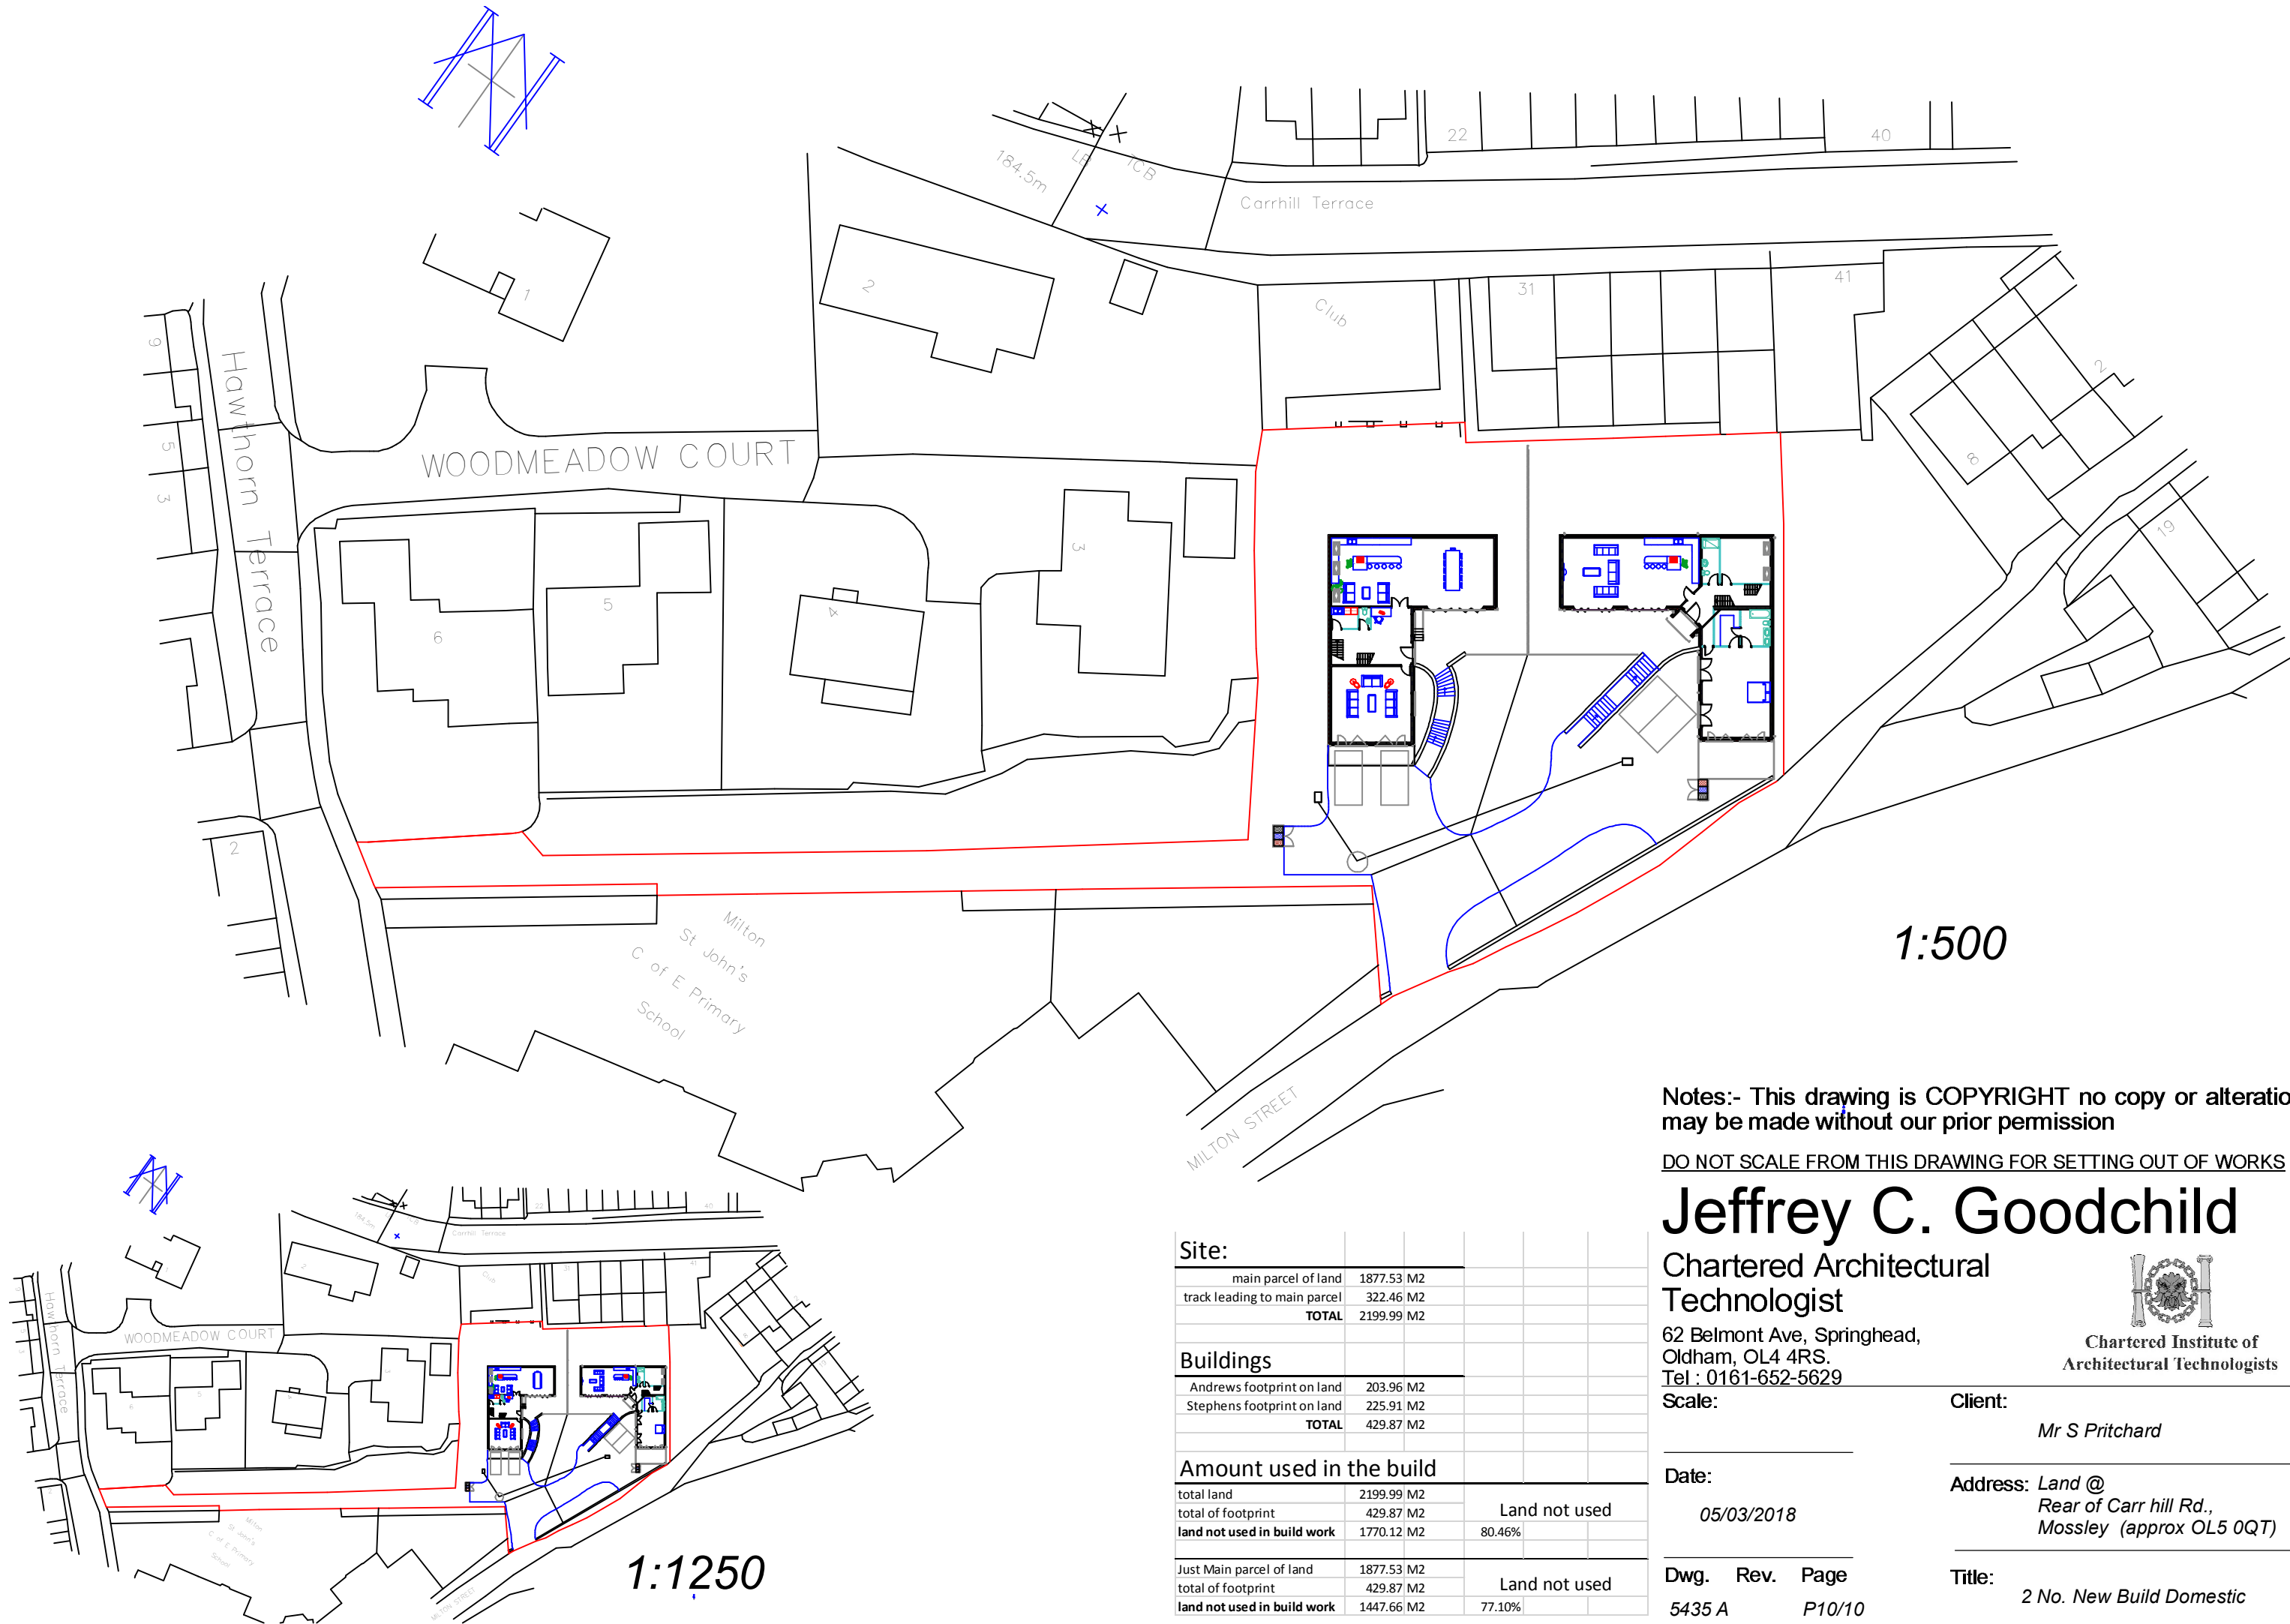

1:500

1:1250

Notes:- This drawing is COPYRIGHT no copy or alteration may be made without our prior permission

DO NOT SCALE FROM THIS DRAWING FOR SETTING OUT OF WORKS

Jeffrey C. Goodchild

Chartered Architectural Technologist

62 Belmont Ave, Springhead, Oldham, OL4 4RS.
Tel : 0161-652-5629

Scale:

Client:

Mr S Pritchard

Date:

05/03/2018


Address: Land @
Rear of Carr hill Rd.,
Mossley (approx OL5 0QT)

Dwg. Rev. Page

5435 A P10/10

Title:

2 No. New Build Domestic

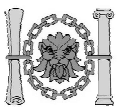

Chartered Institute of Architectural Technologists

Site:

main parcel of land	1877.53 M2
track leading to main parcel	322.46 M2
TOTAL	2199.99 M2

Buildings

Andrews footprint on land	203.96 M2
Stephens footprint on land	225.91 M2
TOTAL	429.87 M2

Amount used in the build

total land	2199.99 M2	
total of footprint	429.87 M2	Land not used
land not used in build work	1770.12 M2	80.46%

Just Main parcel of land	1877.53 M2	
total of footprint	429.87 M2	Land not used
land not used in build work	1447.66 M2	77.10%