


Proposed First Floor 1:100

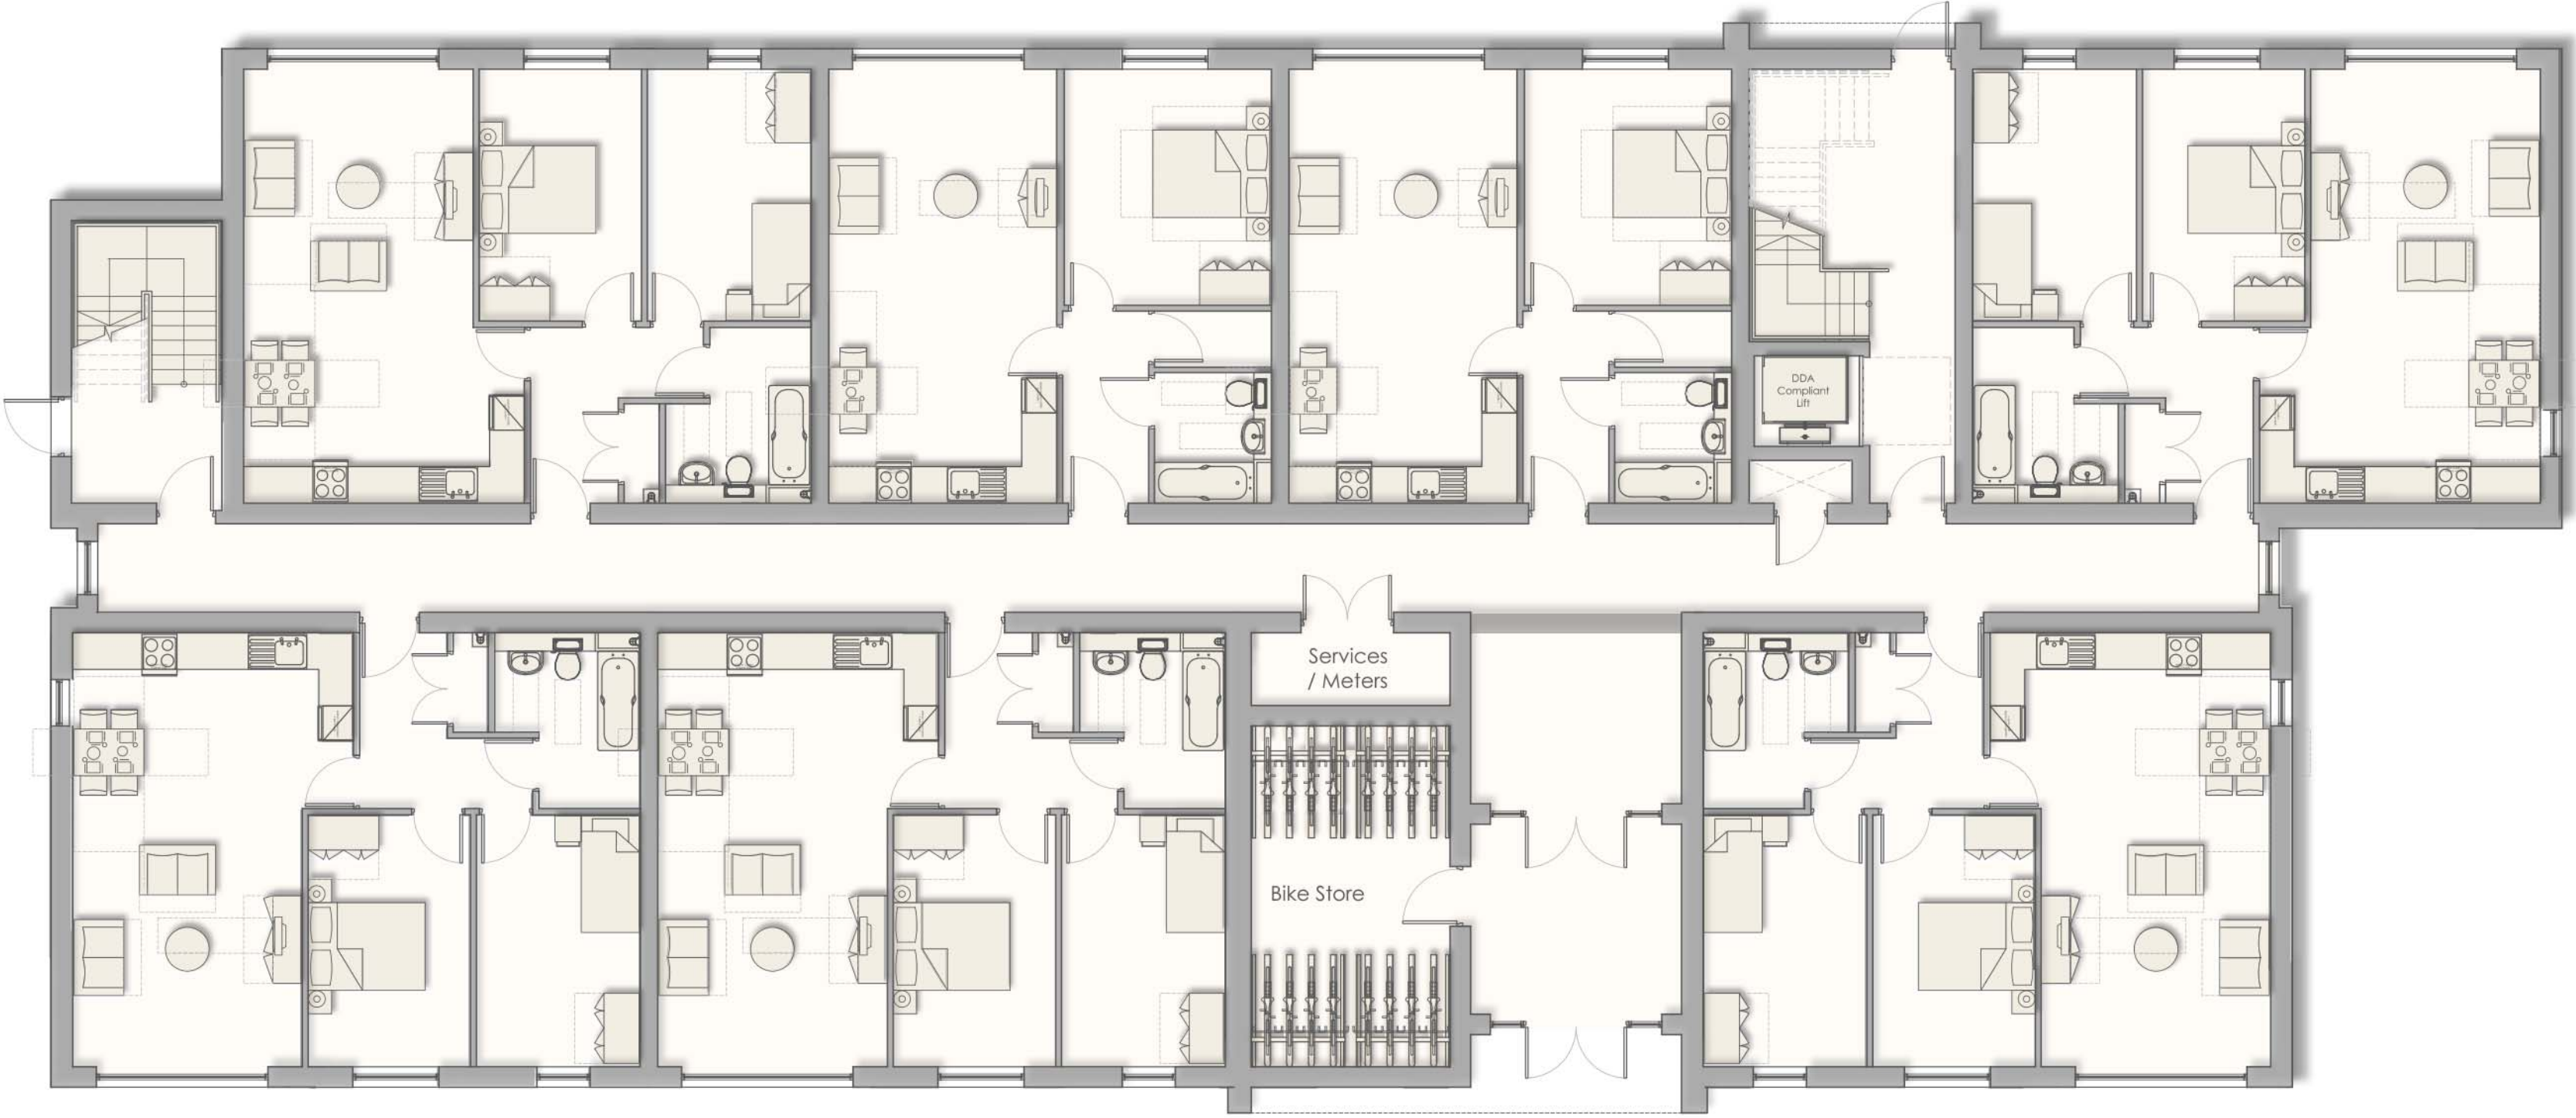

Proposed Ground Floor 1:100

B	Updated following highway comments	12/04/19	SJB
A	Ground floor balconies removed following CIS comments	28/01/19	SJB
Rev	Description	Date	By

C	Concept	G	Contract
D	Planning	J	Construction
E	Building Regs	L	As Built
F	Tender	Sk	Sketch

j d a architects

info@jda-architects.com  
www.jda-architects.com

manchester: 0161 336 5011  
liverpool: 0151 665 0112



Client: Uppal Convenience Stores Limited

Project: Former Moss Tavern, Droydsden Road, M34 5SW

Scale:	@ original size	Date:	18.08.18	Drawn by:	SJB	Checked By:	BJ
--------	-----------------	-------	----------	-----------	-----	-------------	----

Job Number:	Description		Rev
927	A 102	Proposed Ground & First Floor	B