

ROOF:
FULLY INSULATED BUILT UP ROOF SYSTEM.
COLOUR: GOOSEWING GREY, BS 10 A 05

WALL CLADDING:
LOUVRE PROFILE FULLY INSULATED BUILT UP SYSTEM,
LAID HORIZONTALLY. COLOUR: GREY ALUMINIUM
RAL 9007.

WALL CLADDING:
PRIME V RAINSCREEN CLADDING SYSTEM (300mm
MODULE) LAID HORIZONTALLY. COLOUR: PRISMA
ZEUS METALLIC DARK GREY.

WALL CLADDING:
ARC 50 (HALF ROUND) FULLY INSULATED BUILT UP
SYSTEM, LAID HORIZONTALLY. COLOUR: PRISMA
SILVER METALLIC RAL 9006.




WALL CLADDING:
LOUVRE PROFILE FULLY INSULATED BUILT UP SYSTEM,
LAID HORIZONTALLY. COLOUR: GREY ALUMINIUM
RAL 9007.

WALL CLADDING:
PRIME V RAINSCREEN CLADDING SYSTEM (300mm
MODULE) LAID HORIZONTALLY. COLOUR: PRISMA
ZEUS METALLIC DARK GREY.

WALL CLADDING:
ARC 50 (HALF ROUND) FULLY INSULATED BUILT UP
SYSTEM, LAID HORIZONTALLY. COLOUR: PRISMA
SILVER METALLIC RAL 9006.

ELEVATION A

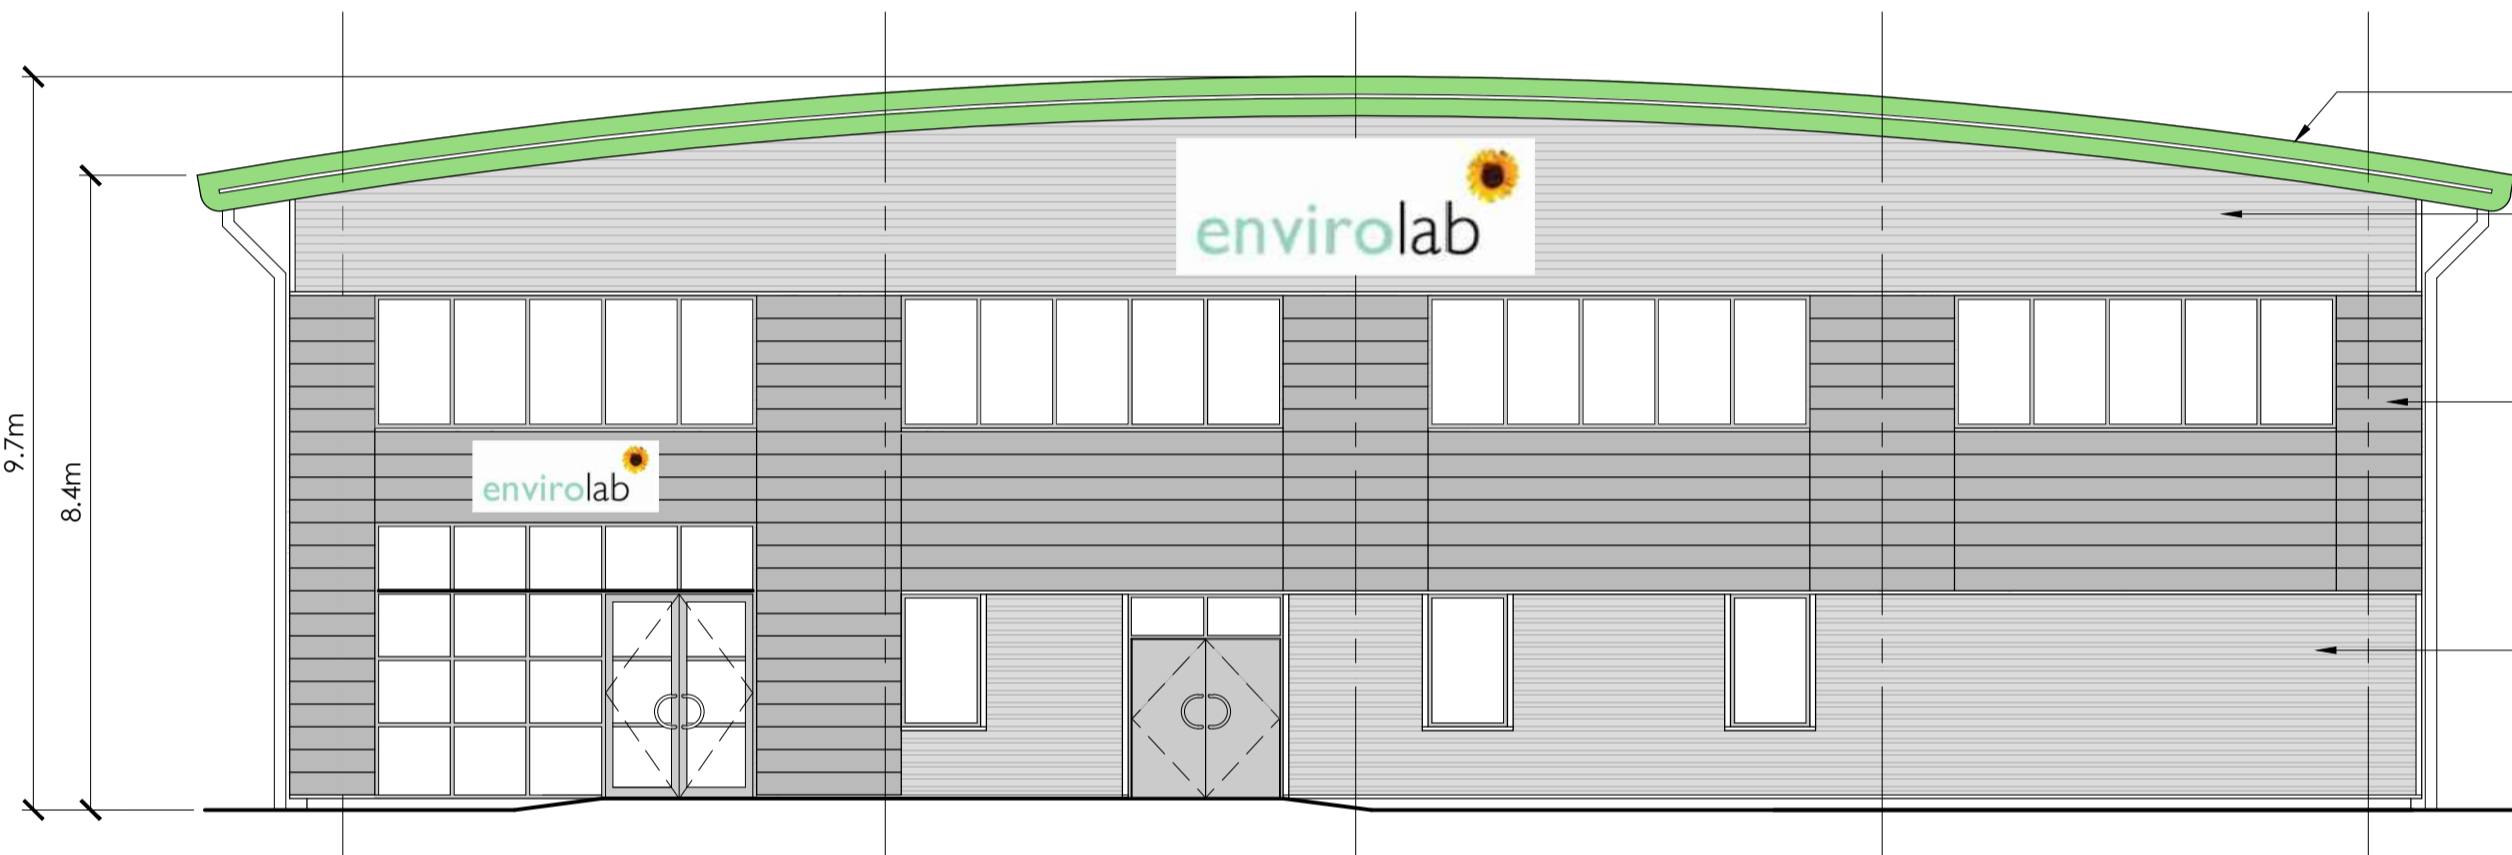

ROOF:
FULLY INSULATED BUILT UP ROOF SYSTEM.
COLOUR: GOOSEWING GREY, BS 10 A 05

WALL CLADDING:
LOUVRE PROFILE FULLY INSULATED BUILT UP SYSTEM,
LAID HORIZONTALLY. COLOUR: GREY ALUMINIUM
RAL 9007.

WALL CLADDING:
PRIME V RAINSCREEN CLADDING SYSTEM (300mm
MODULE) LAID HORIZONTALLY. COLOUR: PRISMA
ZEUS METALLIC DARK GREY.

WALL CLADDING:
ARC 50 (HALF ROUND) FULLY INSULATED BUILT UP
SYSTEM, LAID HORIZONTALLY. COLOUR: PRISMA
SILVER METALLIC RAL 9006.

ELEVATION B



ELEVATION C

ROOF:
FULLY INSULATED BUILT UP ROOF SYSTEM.
COLOUR: GOOSEWING GREY, BS 10 A 05

WALL CLADDING:
LOUVRE PROFILE FULLY INSULATED BUILT UP SYSTEM,
LAID HORIZONTALLY. COLOUR: GREY ALUMINIUM
RAL 9007.

WALL CLADDING:
PRIME V RAINSCREEN CLADDING SYSTEM (300mm
MODULE) LAID HORIZONTALLY. COLOUR: PRISMA
ZEUS METALLIC DARK GREY.

WALL CLADDING:
ARC 50 (HALF ROUND) FULLY INSULATED BUILT UP
SYSTEM, LAID HORIZONTALLY. COLOUR: PRISMA
SILVER METALLIC RAL 9006.



WALL CLADDING:
LOUVRE PROFILE FULLY INSULATED BUILT UP SYSTEM,
LAID HORIZONTALLY. COLOUR: GREY ALUMINIUM
RAL 9007.

WALL CLADDING:
PRIME V RAINSCREEN CLADDING SYSTEM (300mm
MODULE) LAID HORIZONTALLY. COLOUR: PRISMA
ZEUS METALLIC DARK GREY.

WALL CLADDING:
ARC 50 (HALF ROUND) FULLY INSULATED BUILT UP
SYSTEM, LAID HORIZONTALLY. COLOUR: PRISMA
SILVER METALLIC RAL 9006.

ELEVATION D

WINDOWS DOORS & TRIMS

WINDOWS & ENTRANCE DOORS:
POWDER COATED ALUMINIUM DOUBLE GLAZED UNITS. COLOUR: GREY RAL 7015.

FIRE ESCAPE & PERSONNEL DOORS:
POWDER COATED STEEL DOORS, VISION PANELS AS INDICATED. COLOUR: GREY RAL 7015.

LOADING DOORS:
INSULATED SECTIONAL LOADING DOOR WITH VISION PANELS. COLOUR: HPS 200 ULTRA, GREEN RAL 6016

ROOF FASCIA & DOWNPIPES: COLOUR: HPS 200 ULTRA, GREEN RAL 6016

FOR LOCATION OF ELEVATIONS
REFER TO DRAWING No.4575-025



				Status PLANNING		Client RSK	
				Project HATTERSLEY SCIENCE & TECHNOLOGY PARK		Fives Court, The Crescent Abbots Langley, Herts WD5 0DR t: 01923 280555 e: info@kmgp.com	
				Drawing Title ENVIROLAB LABORATORY: Elevations		KMG partnership engineering : architecture : infrastructure	
				Drawing No. 4575-027		Rev.	
Rev	By	Date	Details	Scale 1:100 UNO	Drawn AE	Checked	
				Sheet size A1	Date Nov 2018	Passed	