

© Crown copyright and database rights [2011] Ordnance Survey 100022697


This map is reproduced from Ordnance Survey material with the permission of Ordnance Survey on behalf of the Controller of Her Majesty's Stationary Office (c) Crown copyright. Unauthorised reproduction infringes Crown copyright and may lead to prosecution or civil proceedings.

Scale 1/500 Date 18/8/2016

Centre = 392435 E 395457 N

**Application Number: 16/00172/FUL**


**Photo 1**

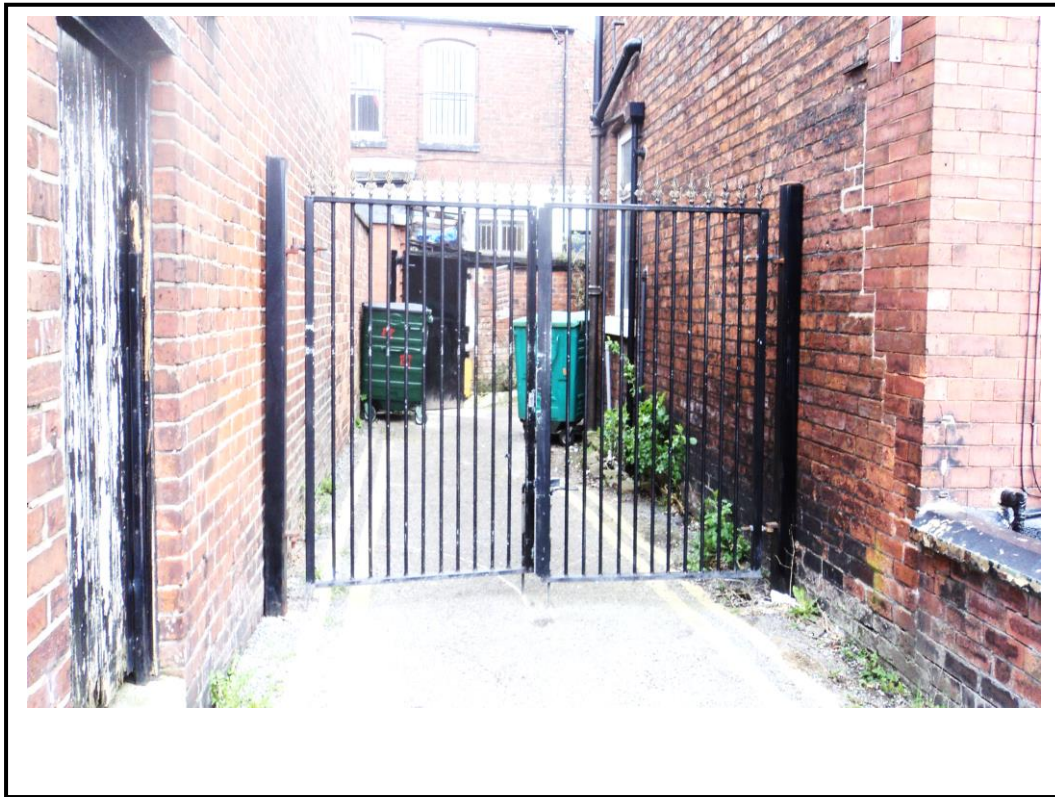

**Photo 2**







**Photo 3**

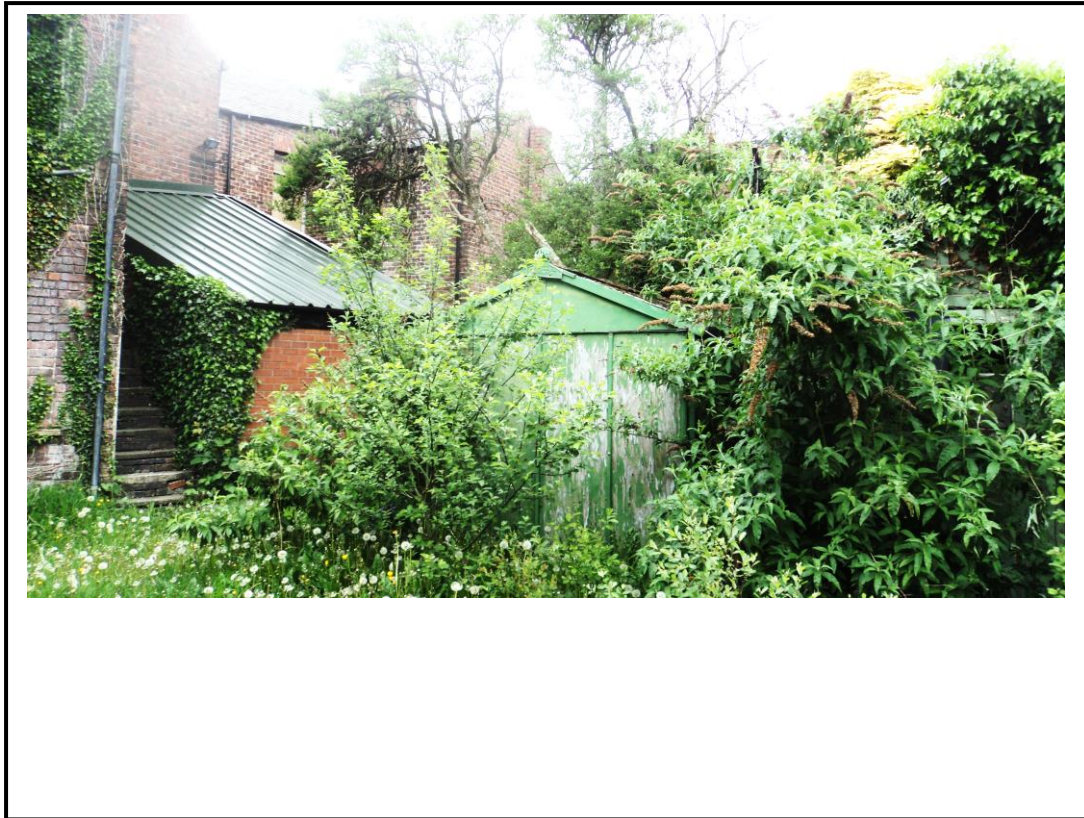


**Photo 4**




16/00172/FUL

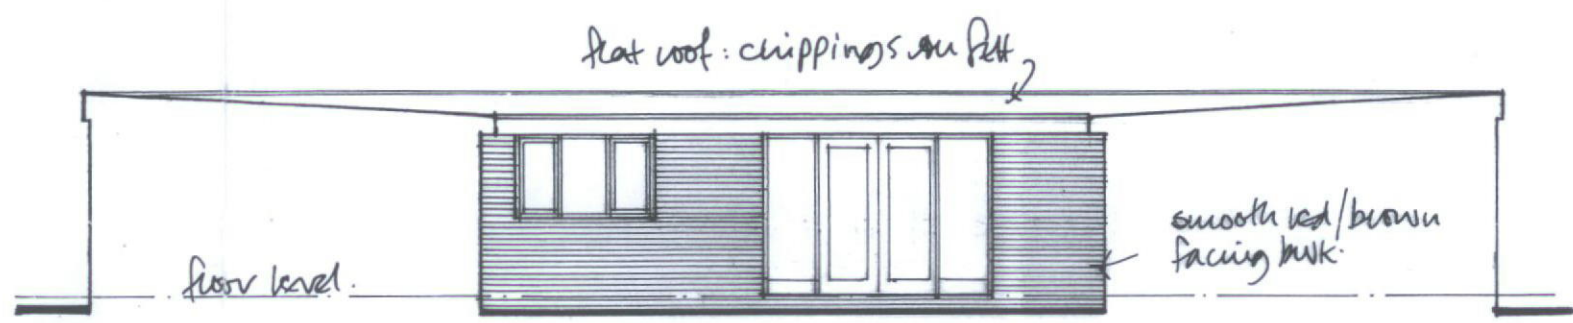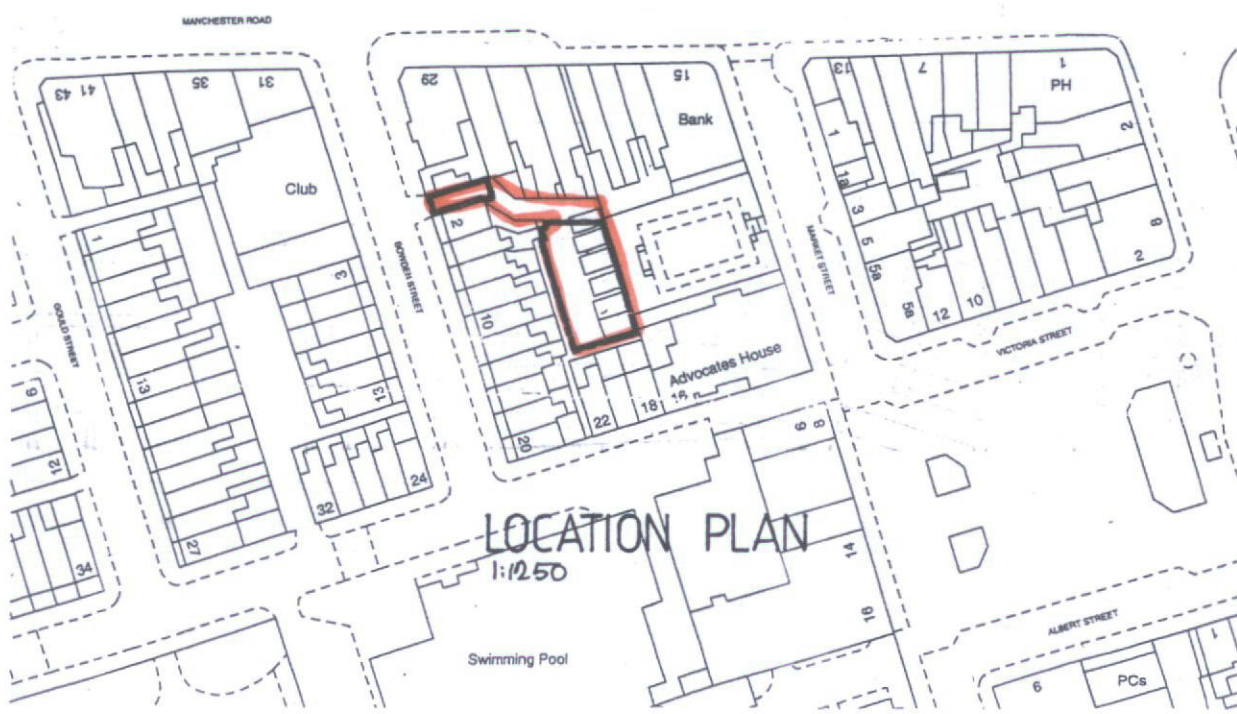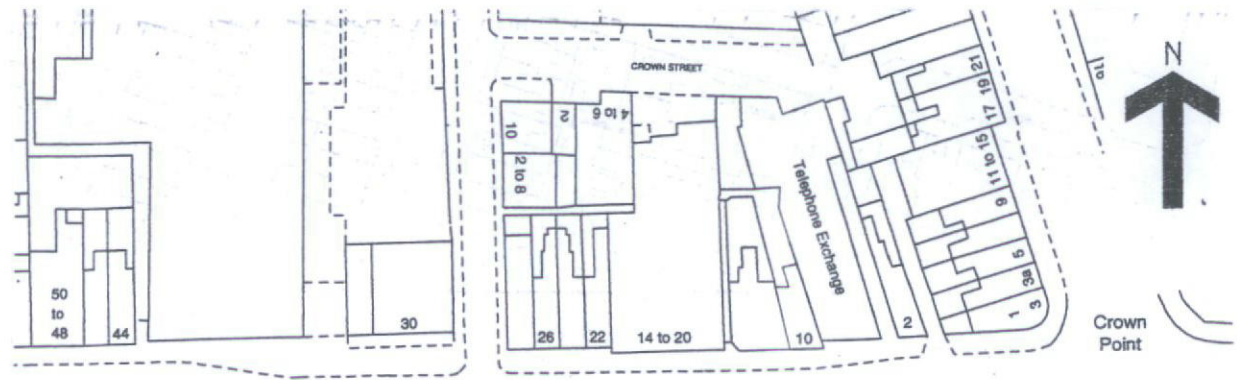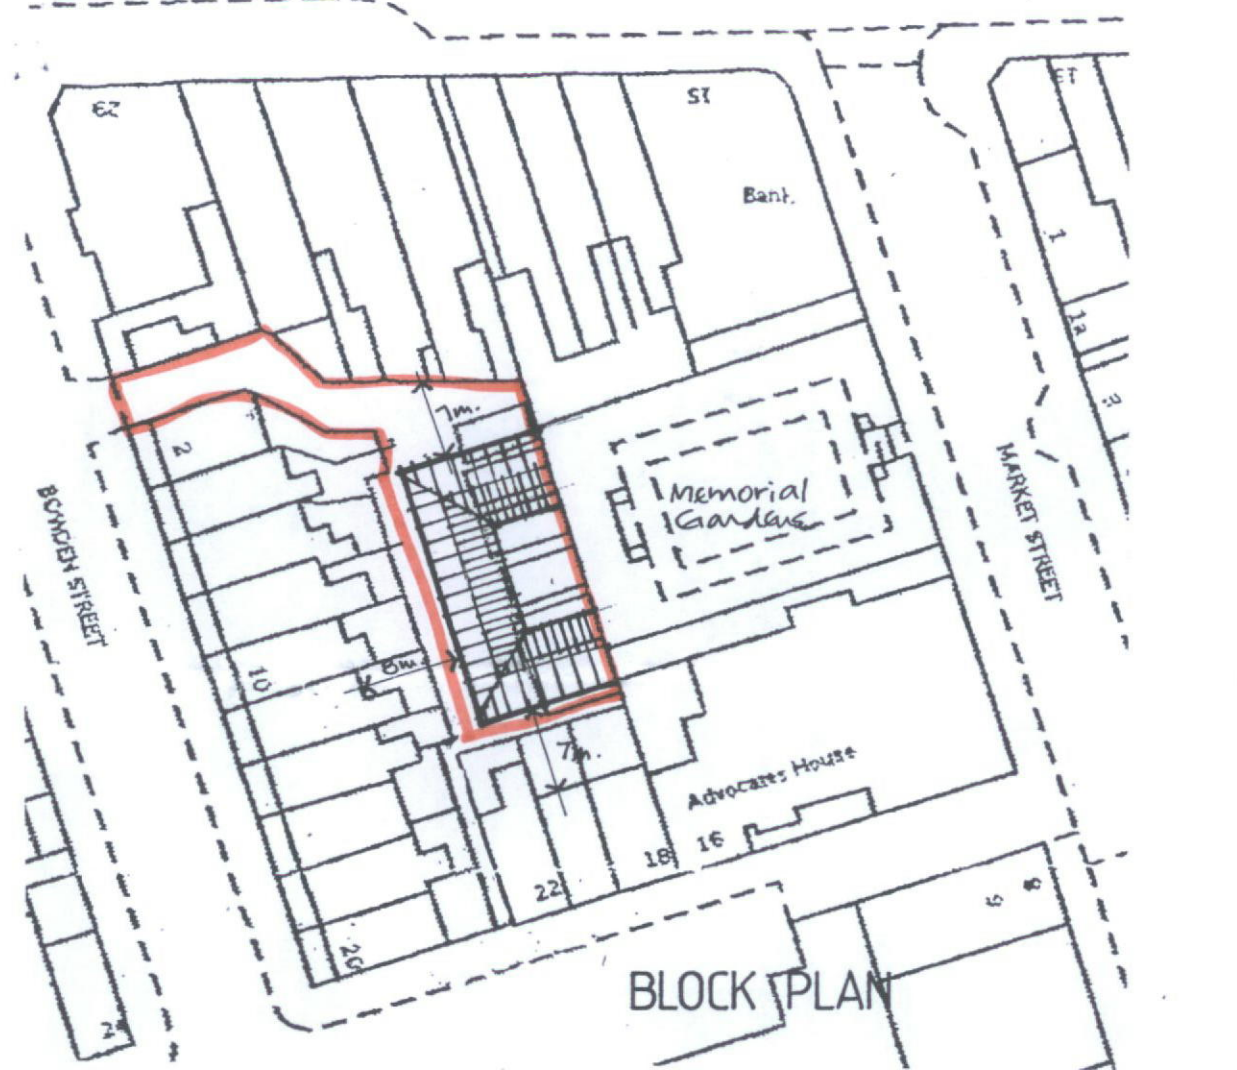

ATRIUM WEST ELEVATION

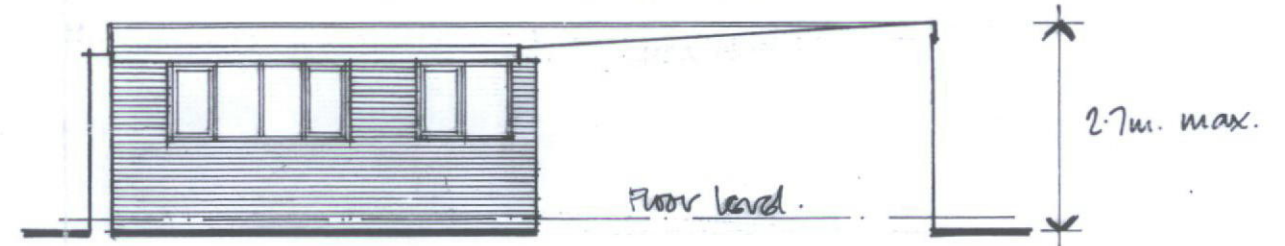

ATRIUM SOUTH ELEVATION

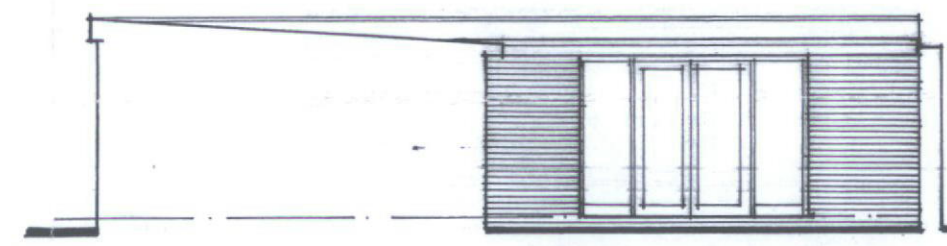

ATRIUM NORTH ELEVATION

Mr. M. THOMAS  
 Land to East of Bowden St.,  
 Denton, M34 2AB.  
 Proposed bungalow.

Scale: 1:100, 1:1250 Date: Oct. 2015  
 A.C. MARLAND ASSOCIATES,  
 1, OAKCROFT, STACTON BRIDGE,  
 CHESHIRE, SK15 2UQ.

TEL: 01457 765255.

16/00172/FUL-Recid 18/04/16