

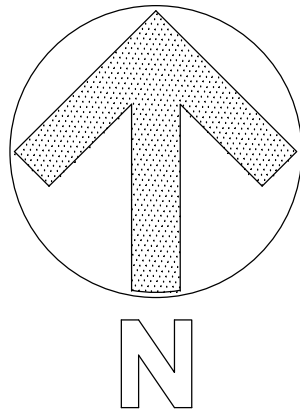


Location Plan 1:1250

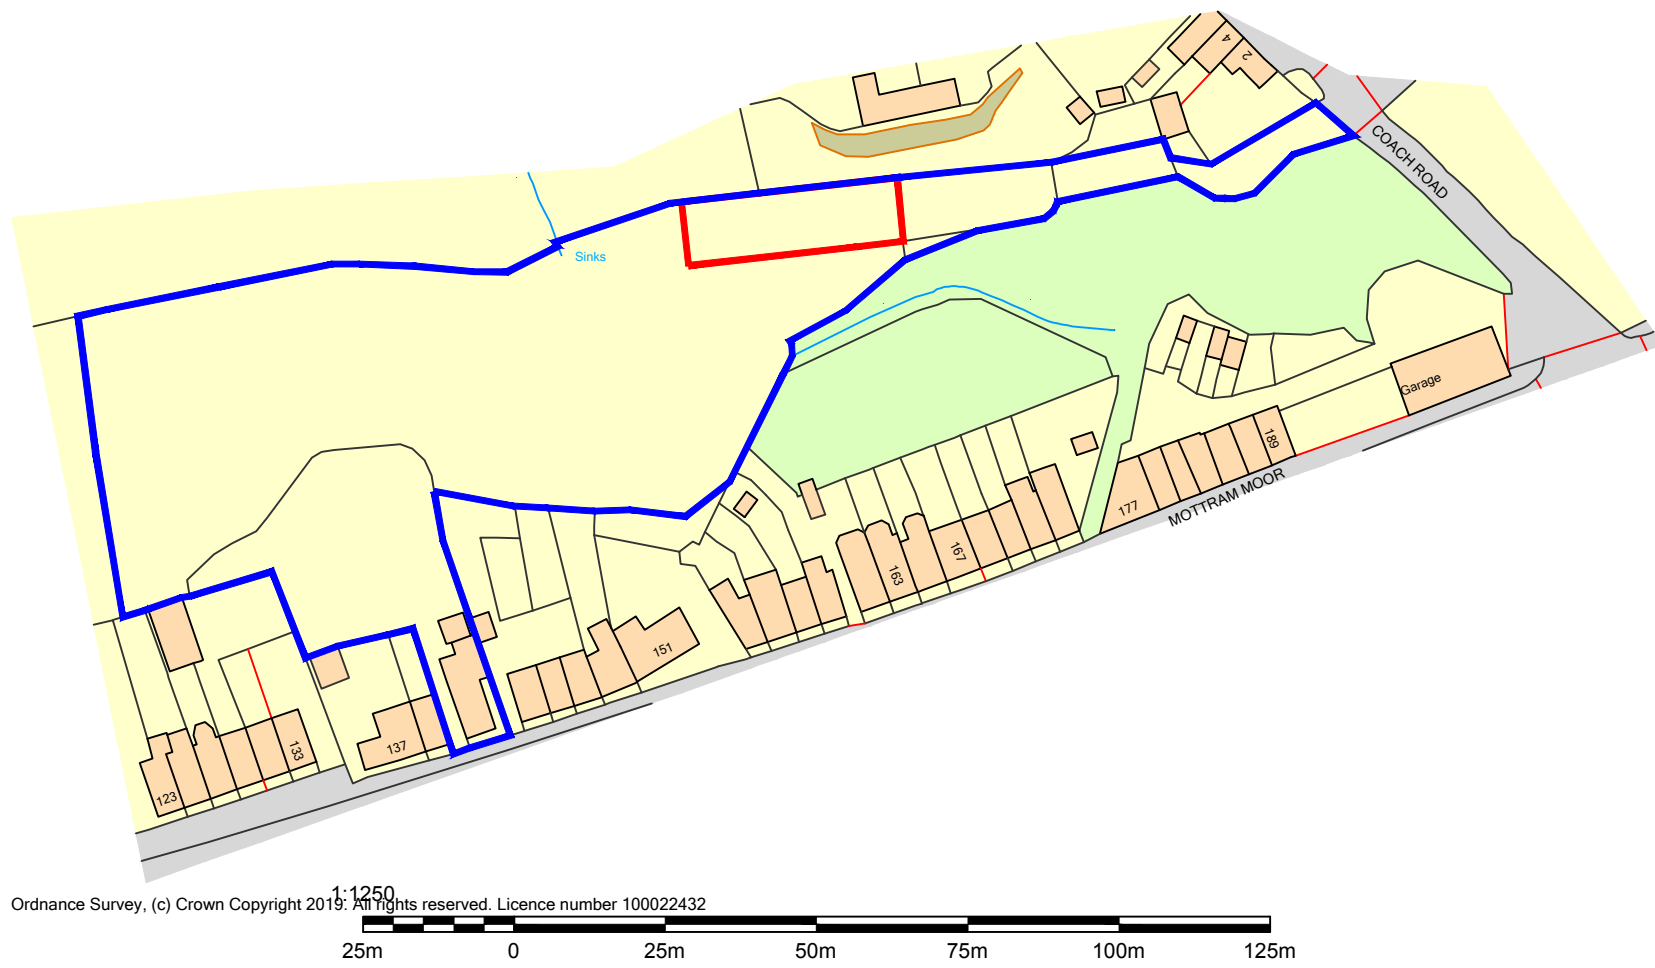

Location Plan 1:500

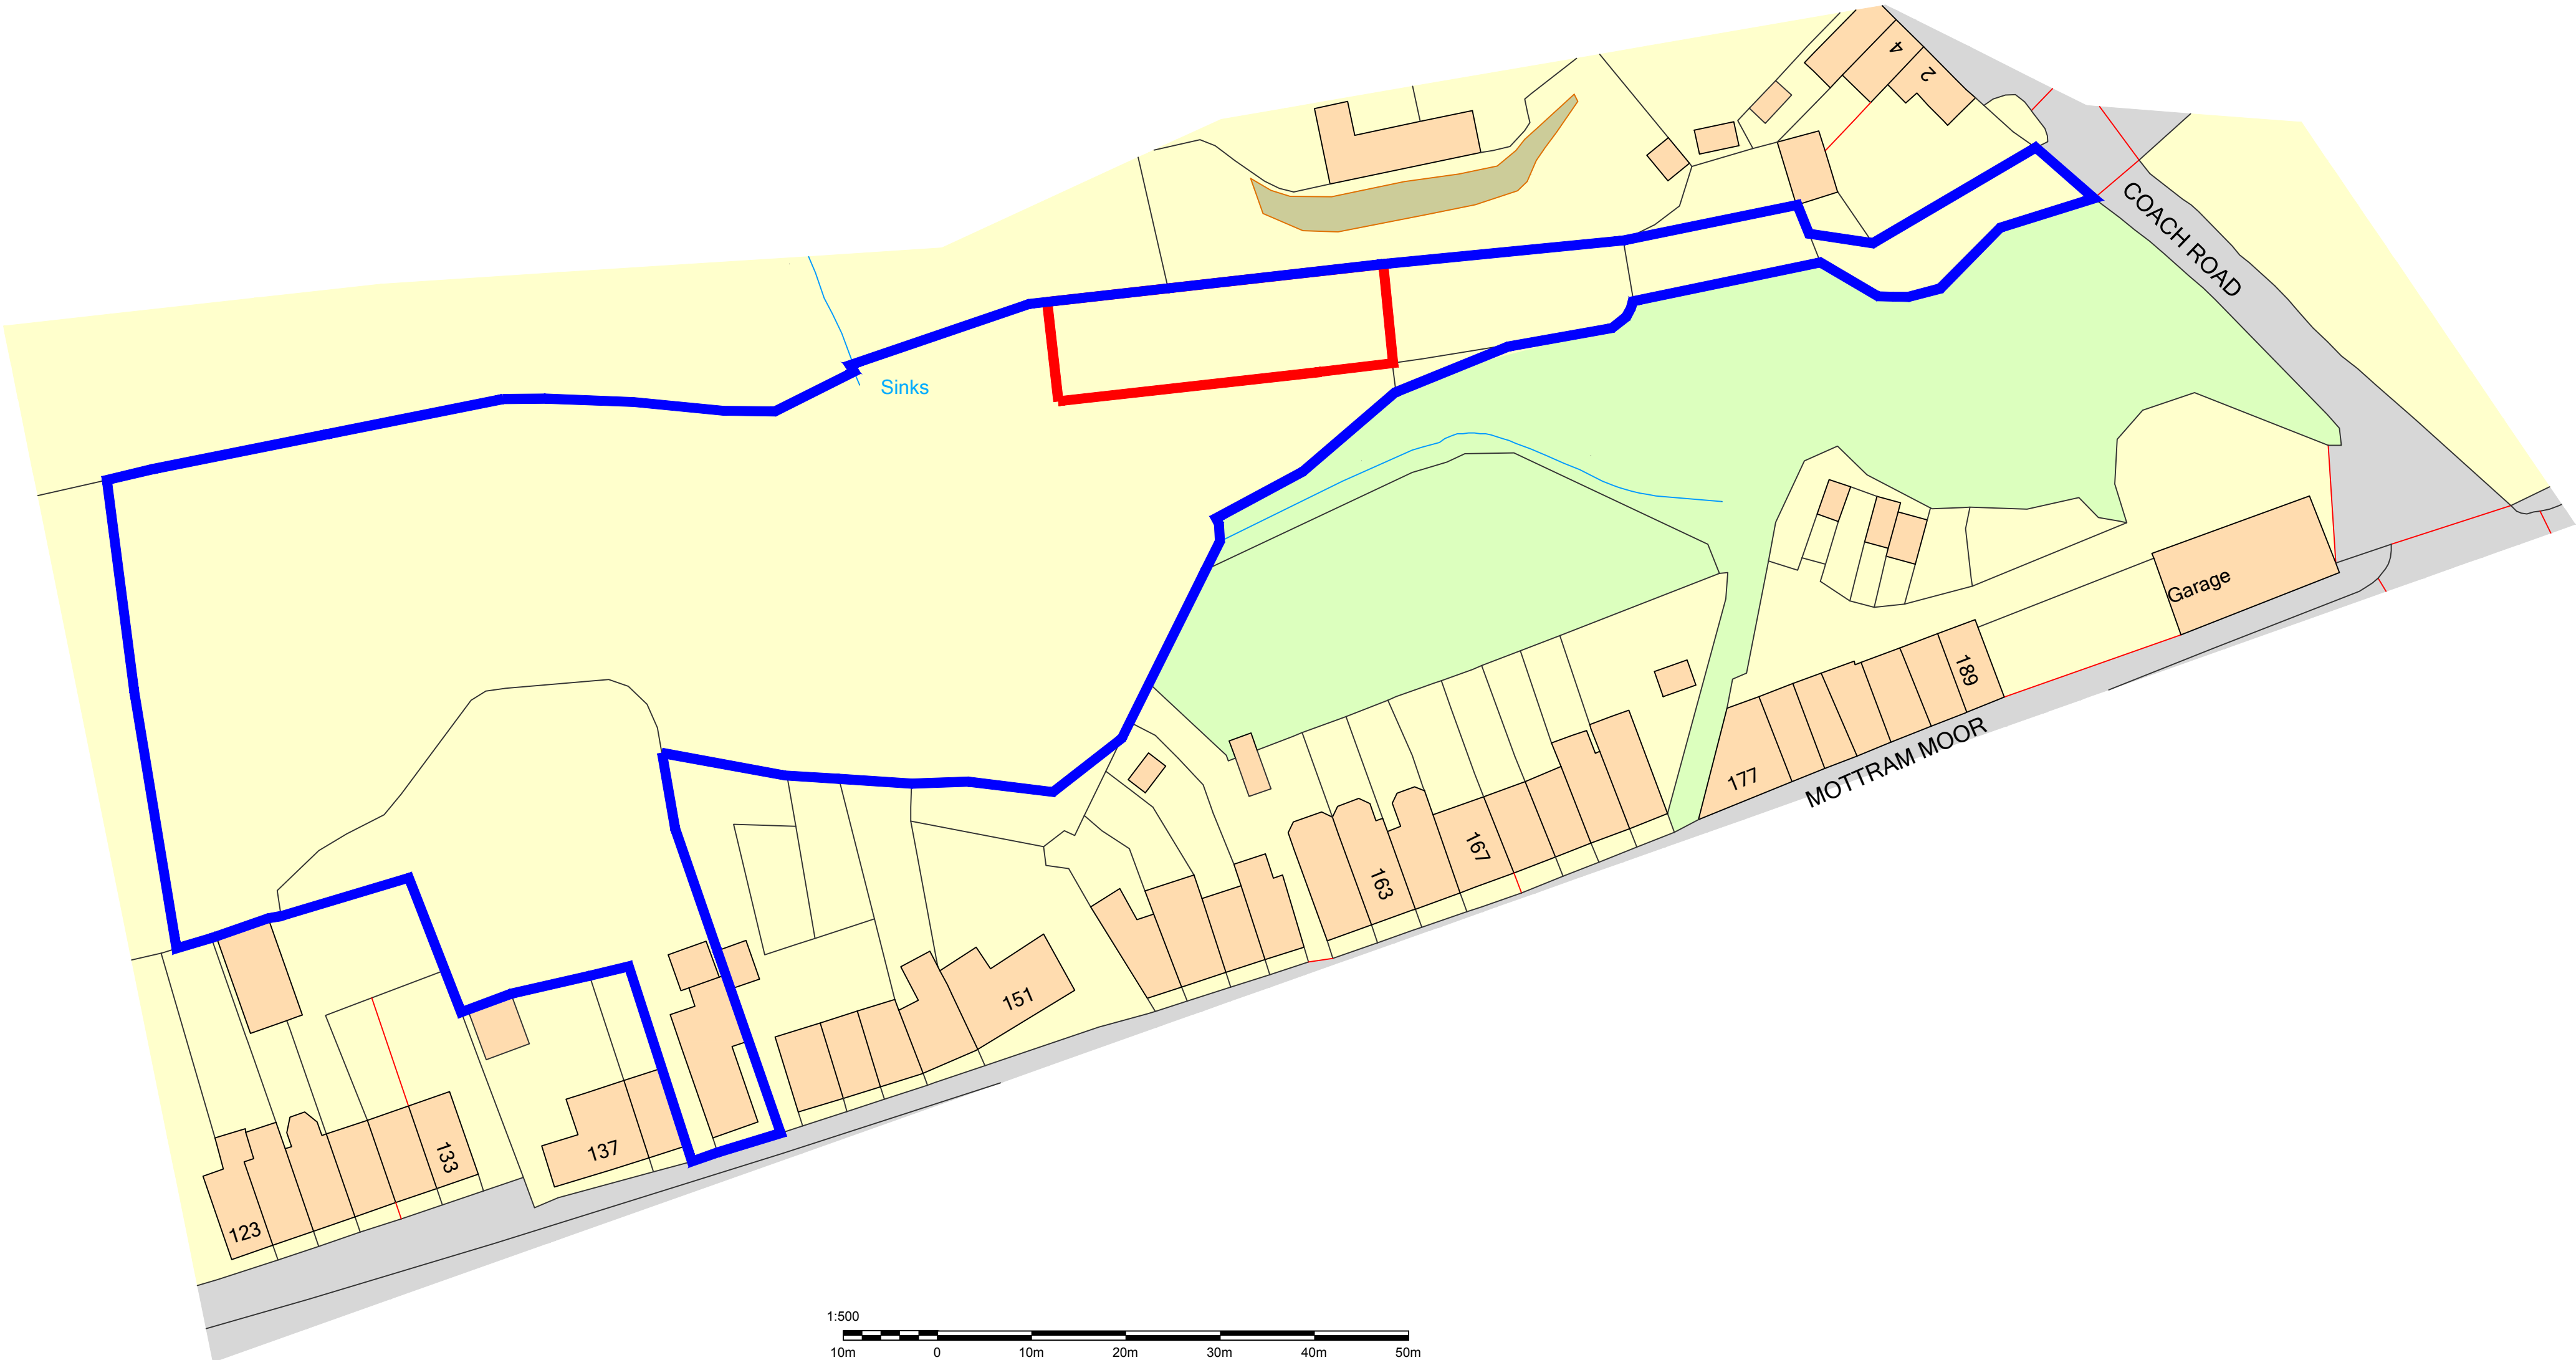

All levels and dimensions must be checked on site by contractor prior to commencement of works. Any variations must be reported to the client.

All information hereon in is the copyright of the designer. Copying in full or in part is forbidden without the written permission from the designer.

Client	Mr V Casale
Project	Land to rear of 141 Mottram Moor, Hyde SK14 8LZ
Title	Location Plans
Dwg Scale	1:500 a1
Drawing Number	692-p01
Revision	a

