



Existing Site plan

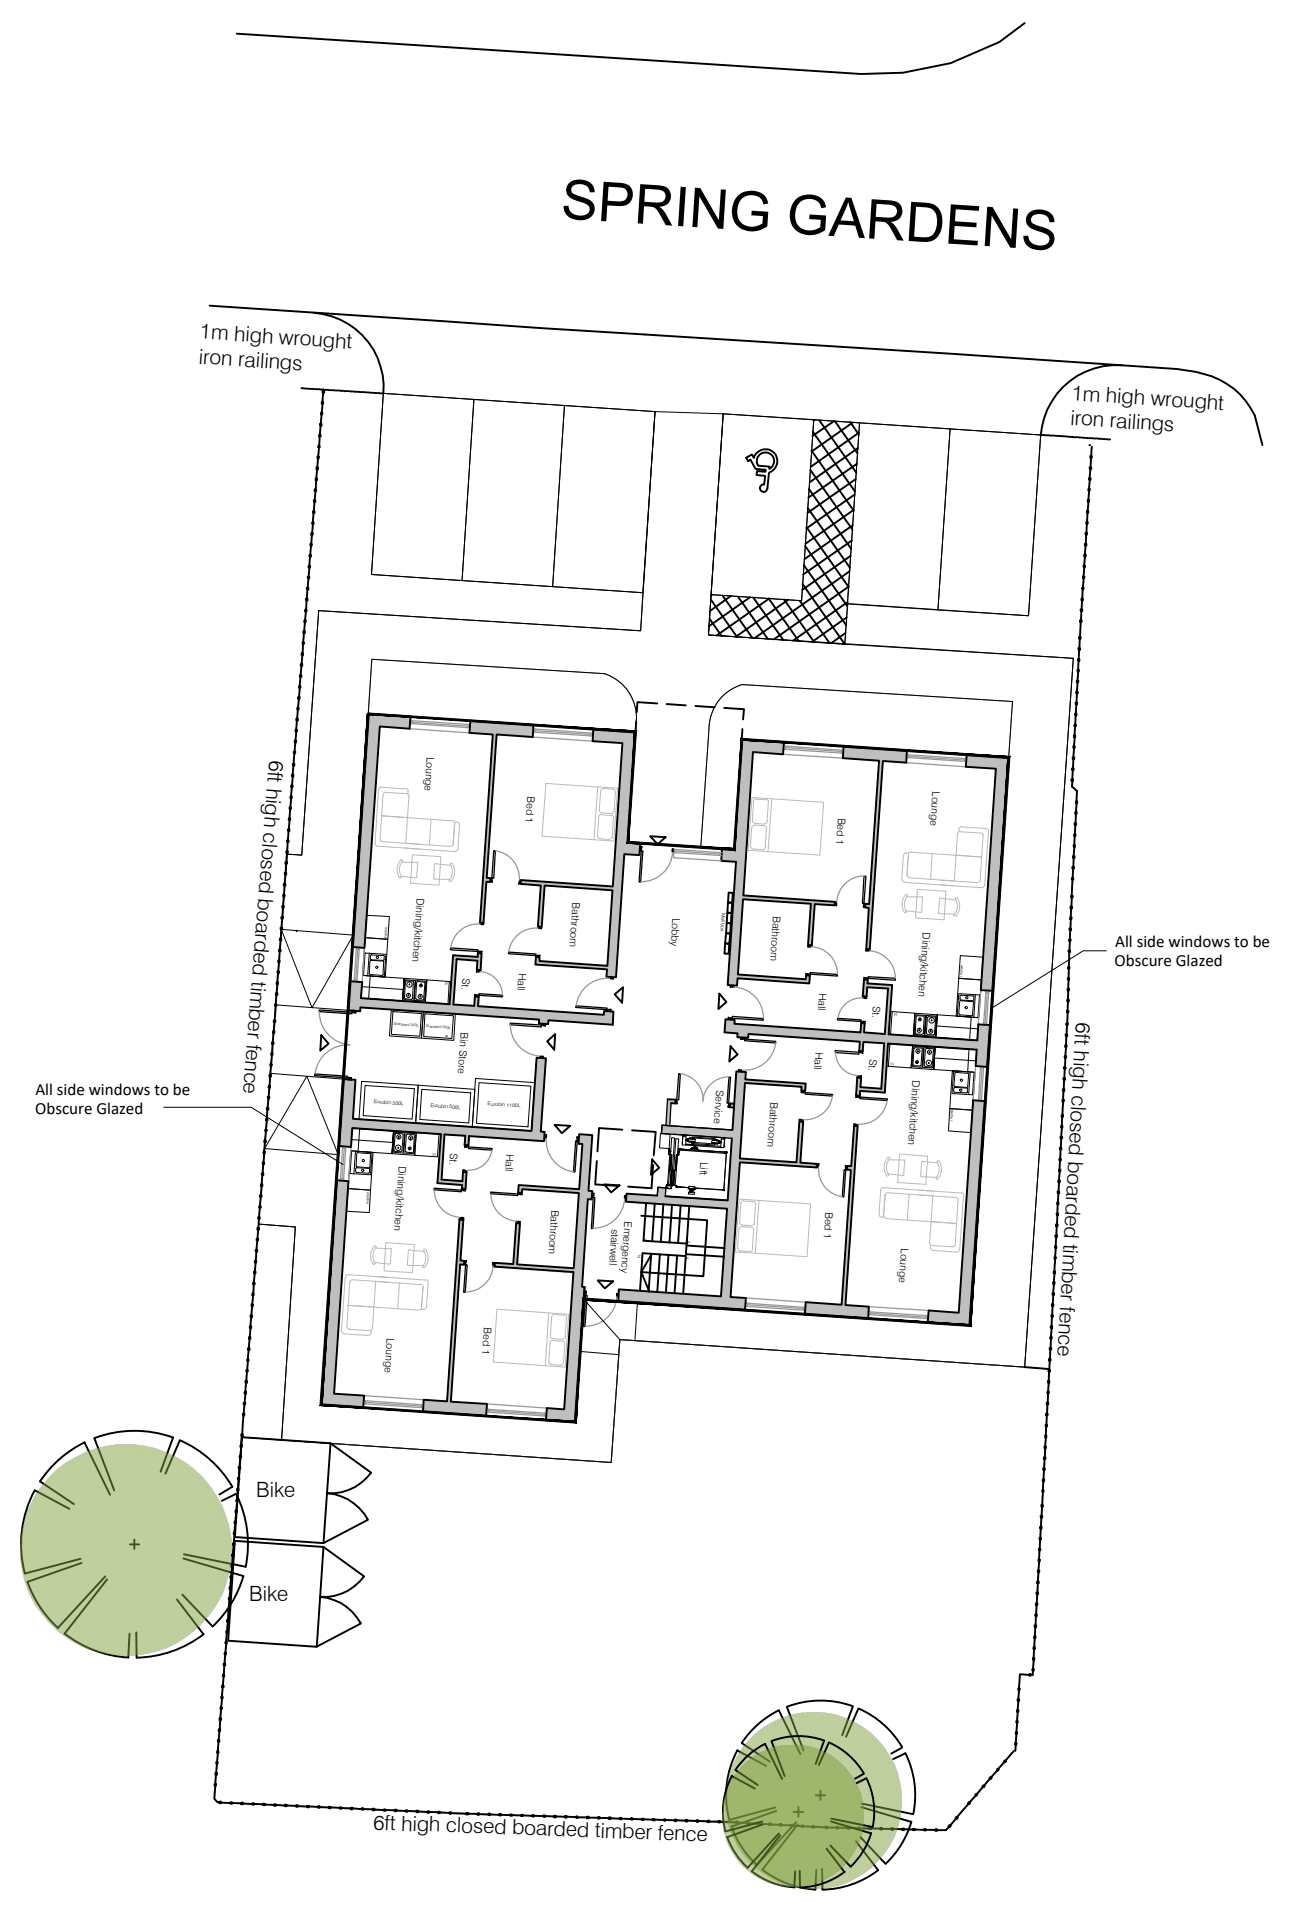

Proposed Site plan

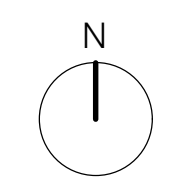

Revision	Date	Revision note	Notes
A	21.12.2020	For Planning	
B	24.02.2021	Disabled parking spaces added	
C	30.04.2021	Parking arrangement amended following comments made by the planners	
D	05.05.2021		

