



Level 2 - Independent wheelchair adaptable (46m²)


Level 1 - Ambulant user (42m²)

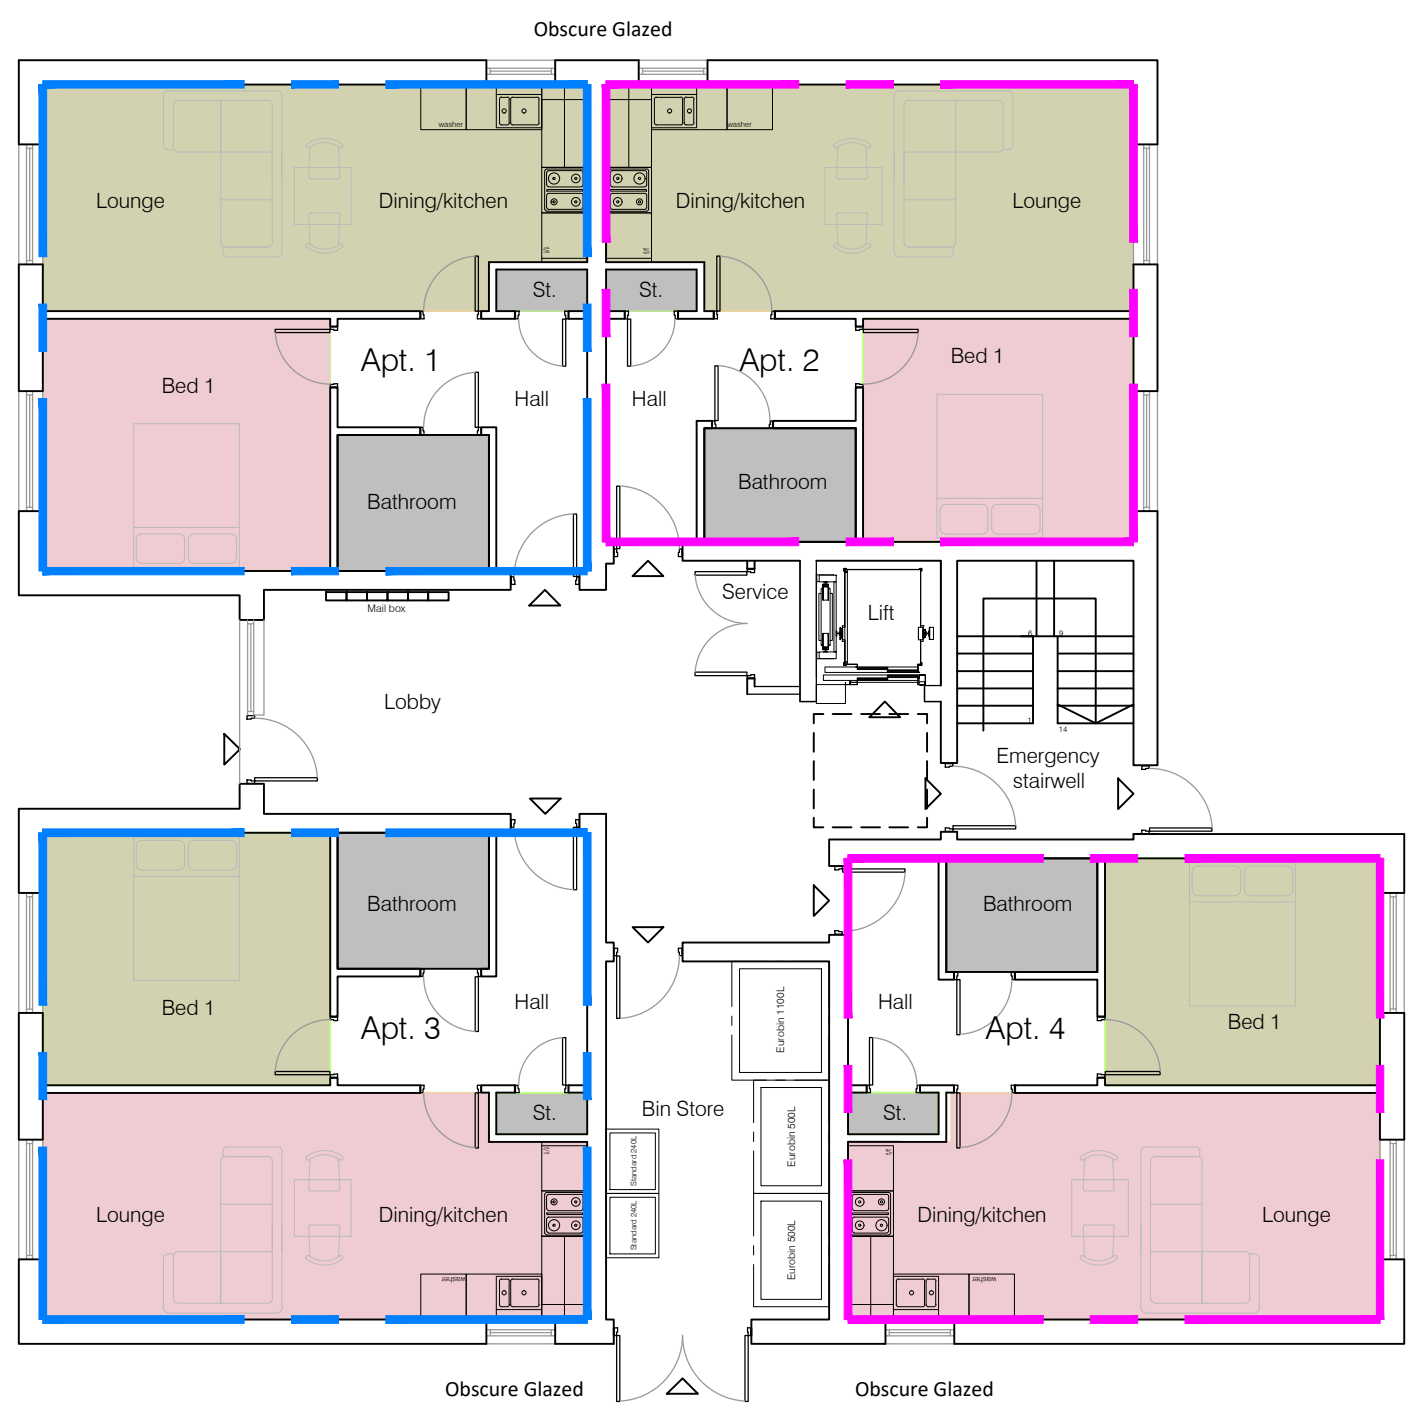

ground floor

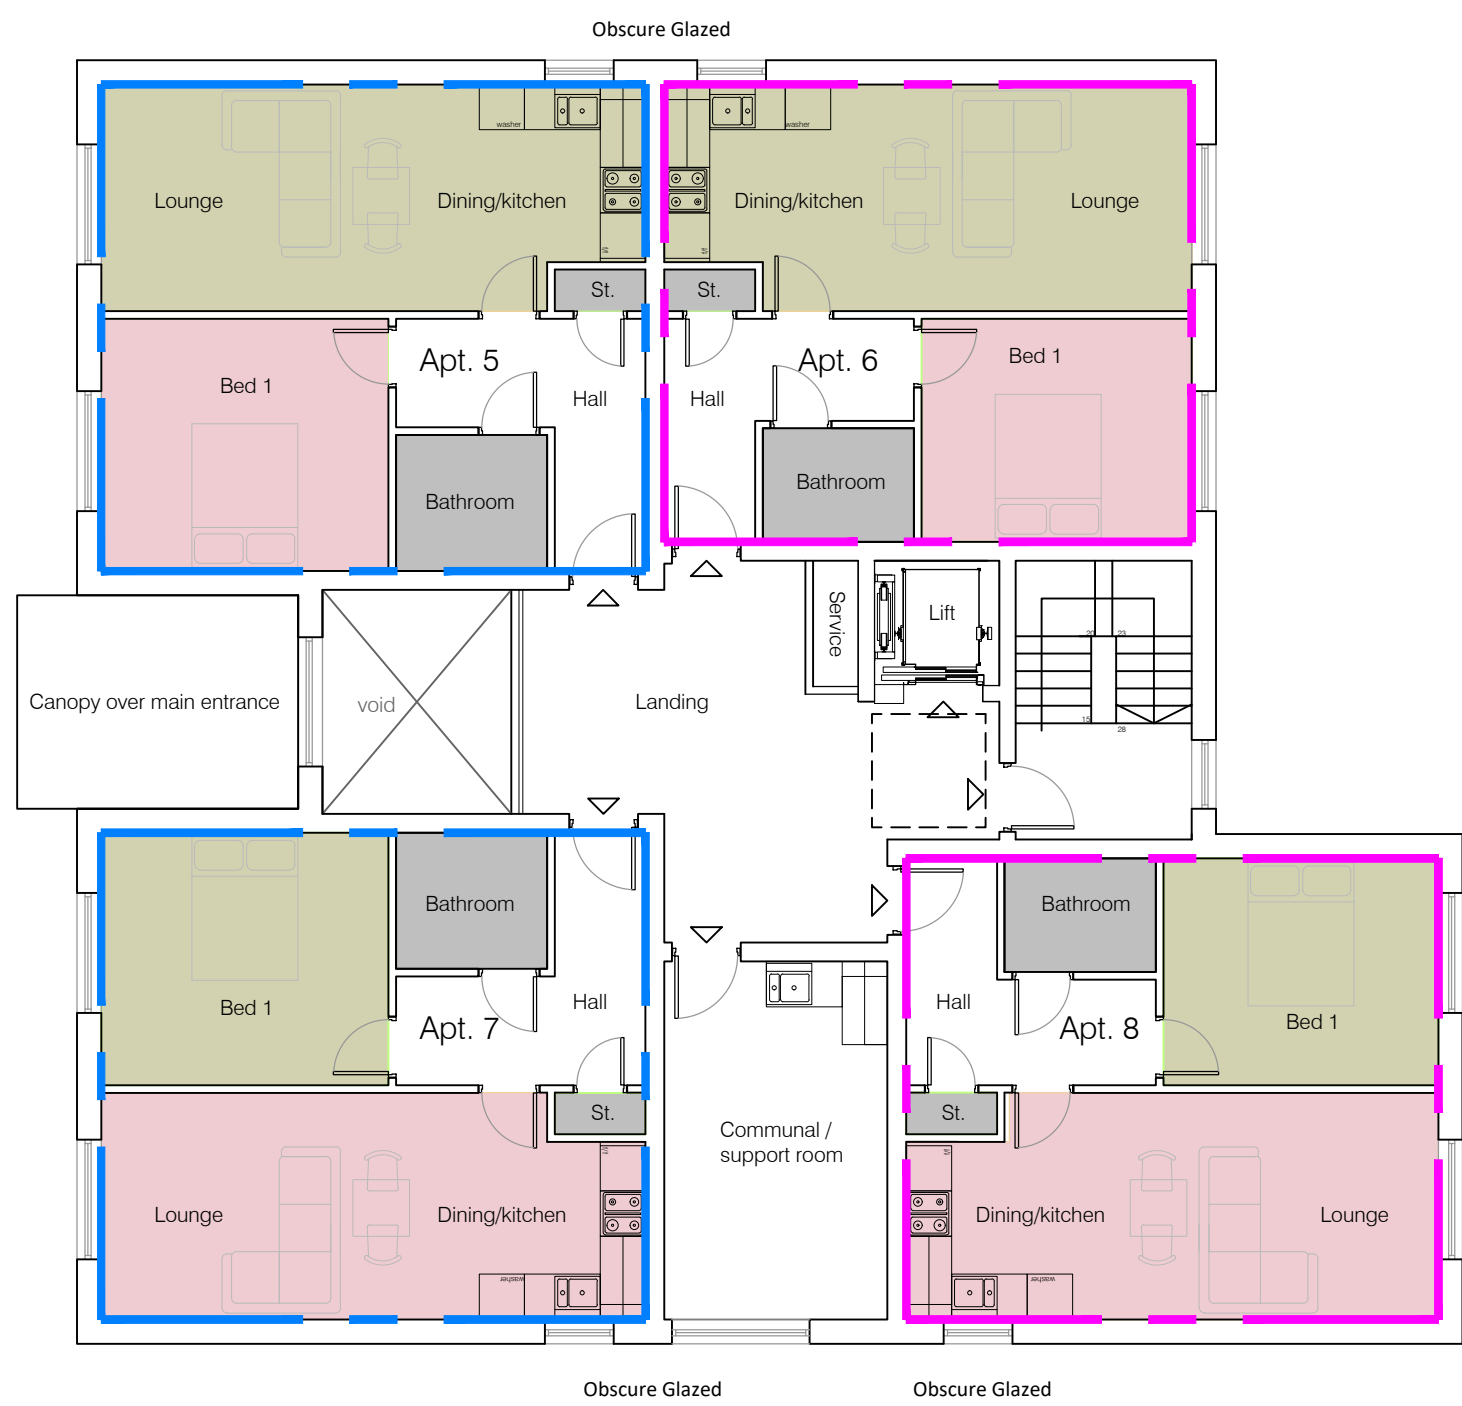

first floor

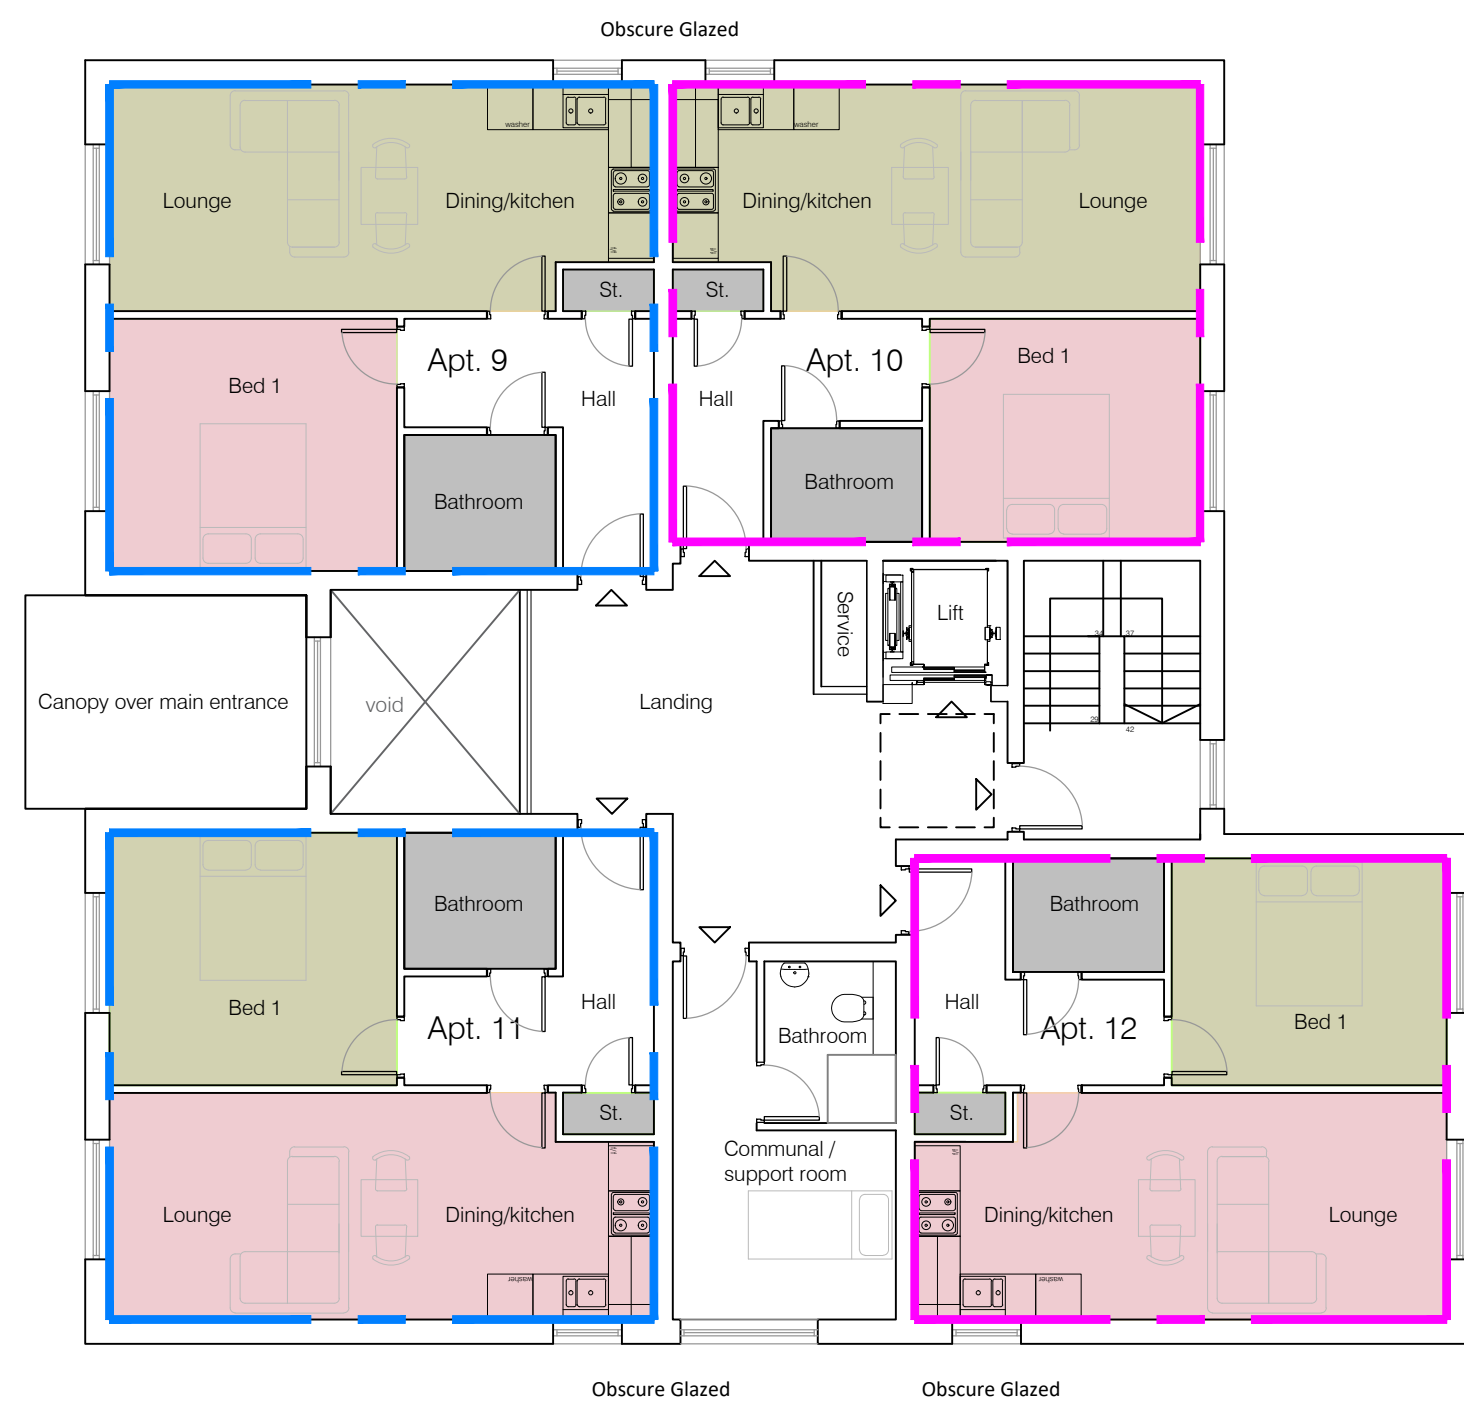


second floor



front elevation




rear elevation

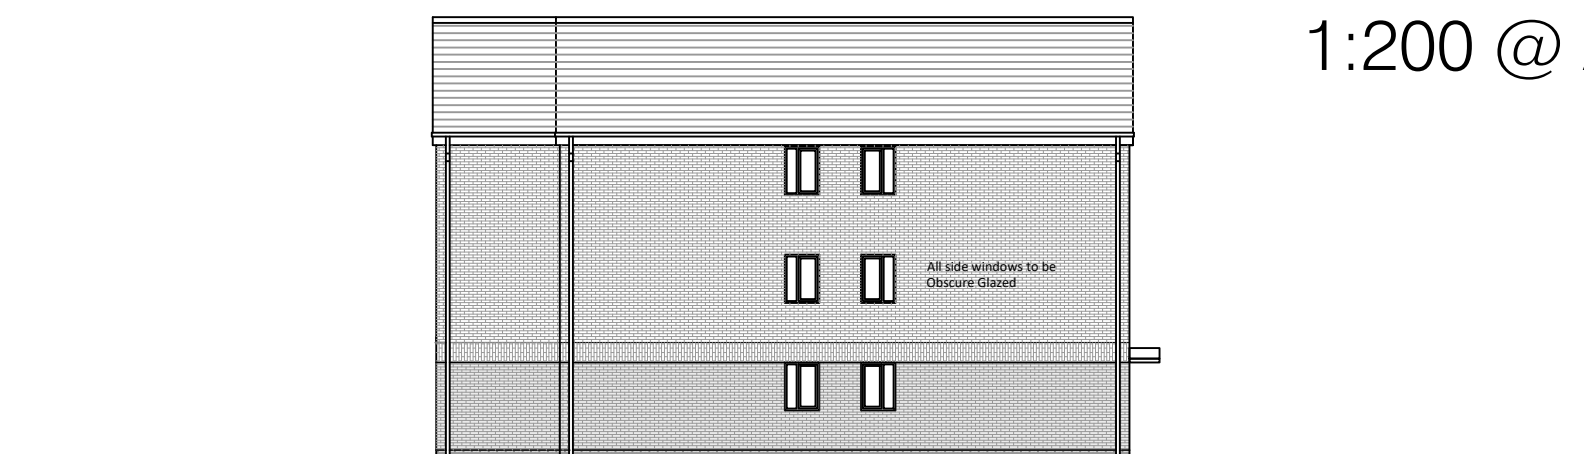

side elevation

1:200 @ A1

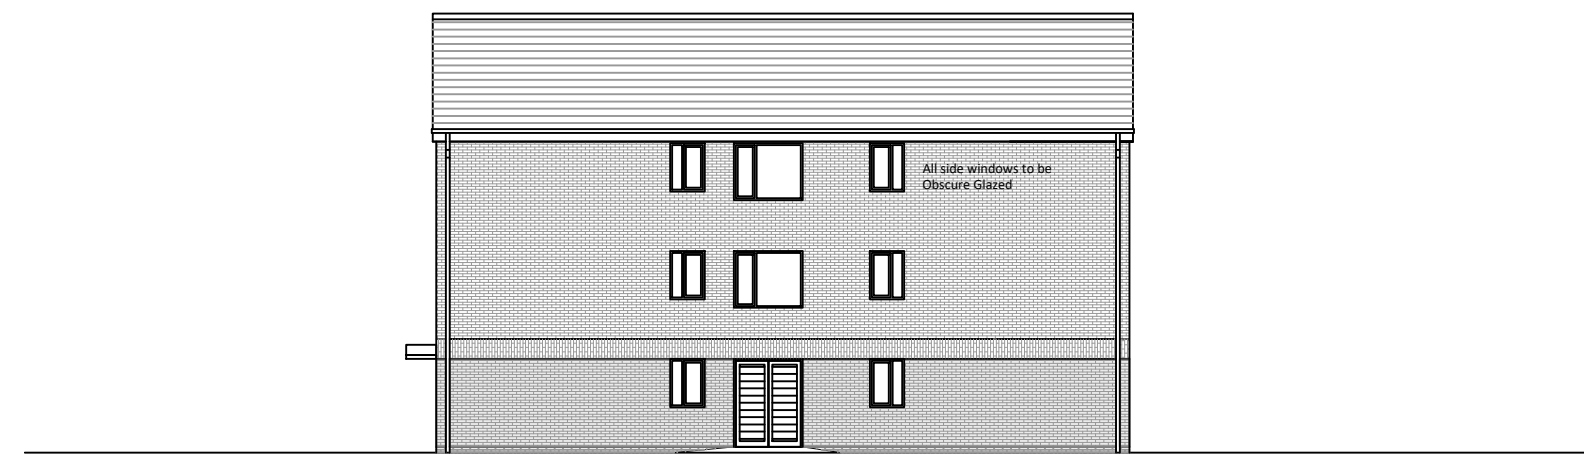

side elevation (bin store)