

NOTES


ALL DIMENSIONS AND LEVELS ARE TO BE CHECKED ON SITE

ANY DISCREPANCIES ARE TO BE REPORTED TO THE PROJECT MANAGER BEFORE ANY WORK COMMENCES

THIS DRAWING SHALL NOT BE SCALED TO ASCERTAIN ANY DIMENSIONS WORK TO FIGURED DIMS ONLY

THIS DRAWING SHALL NOT BE REPRODUCED WITHOUT EXPRESS WRITTEN PERMISSION FROM Clarkes Bespoke Design LTD.

Plots - 1&2 / 3&4

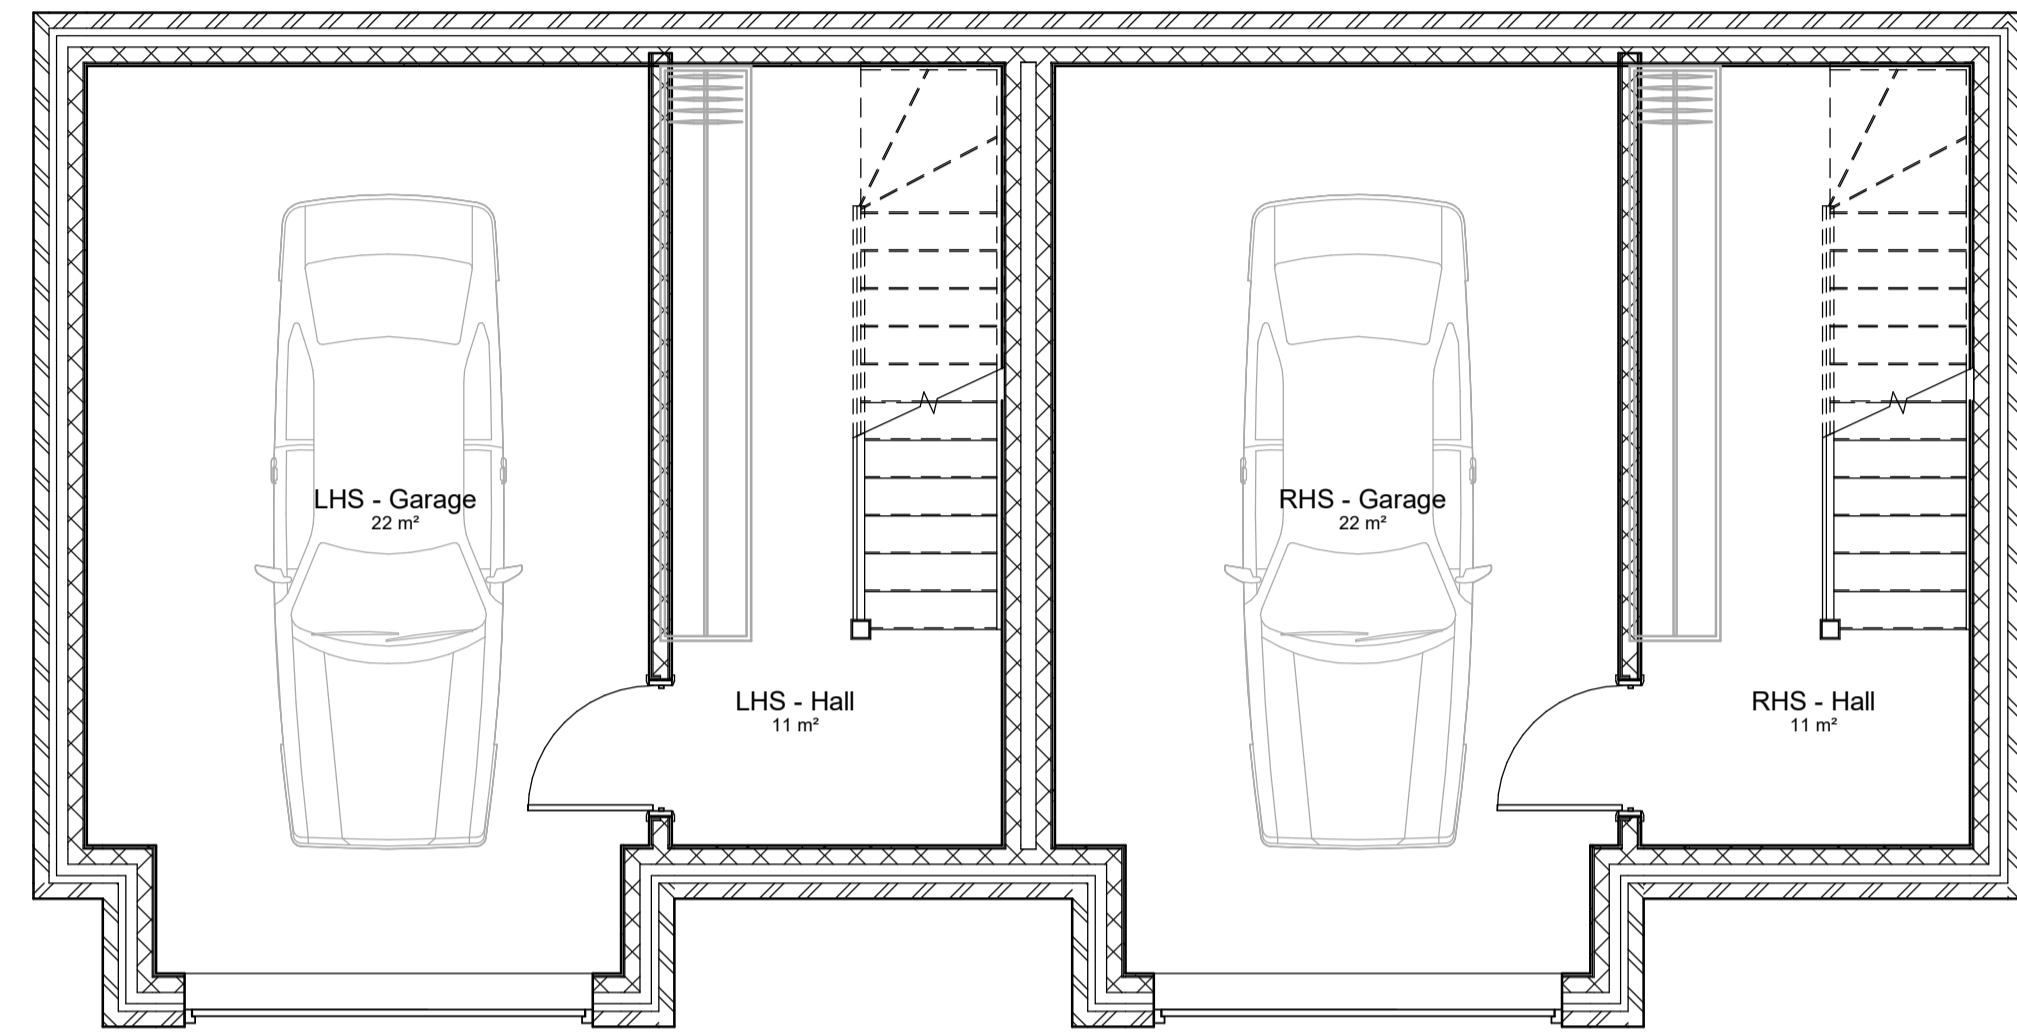


1 Basement
1 : 50



2 Ground Floor
1 : 50



3 1st Floor
1 : 50

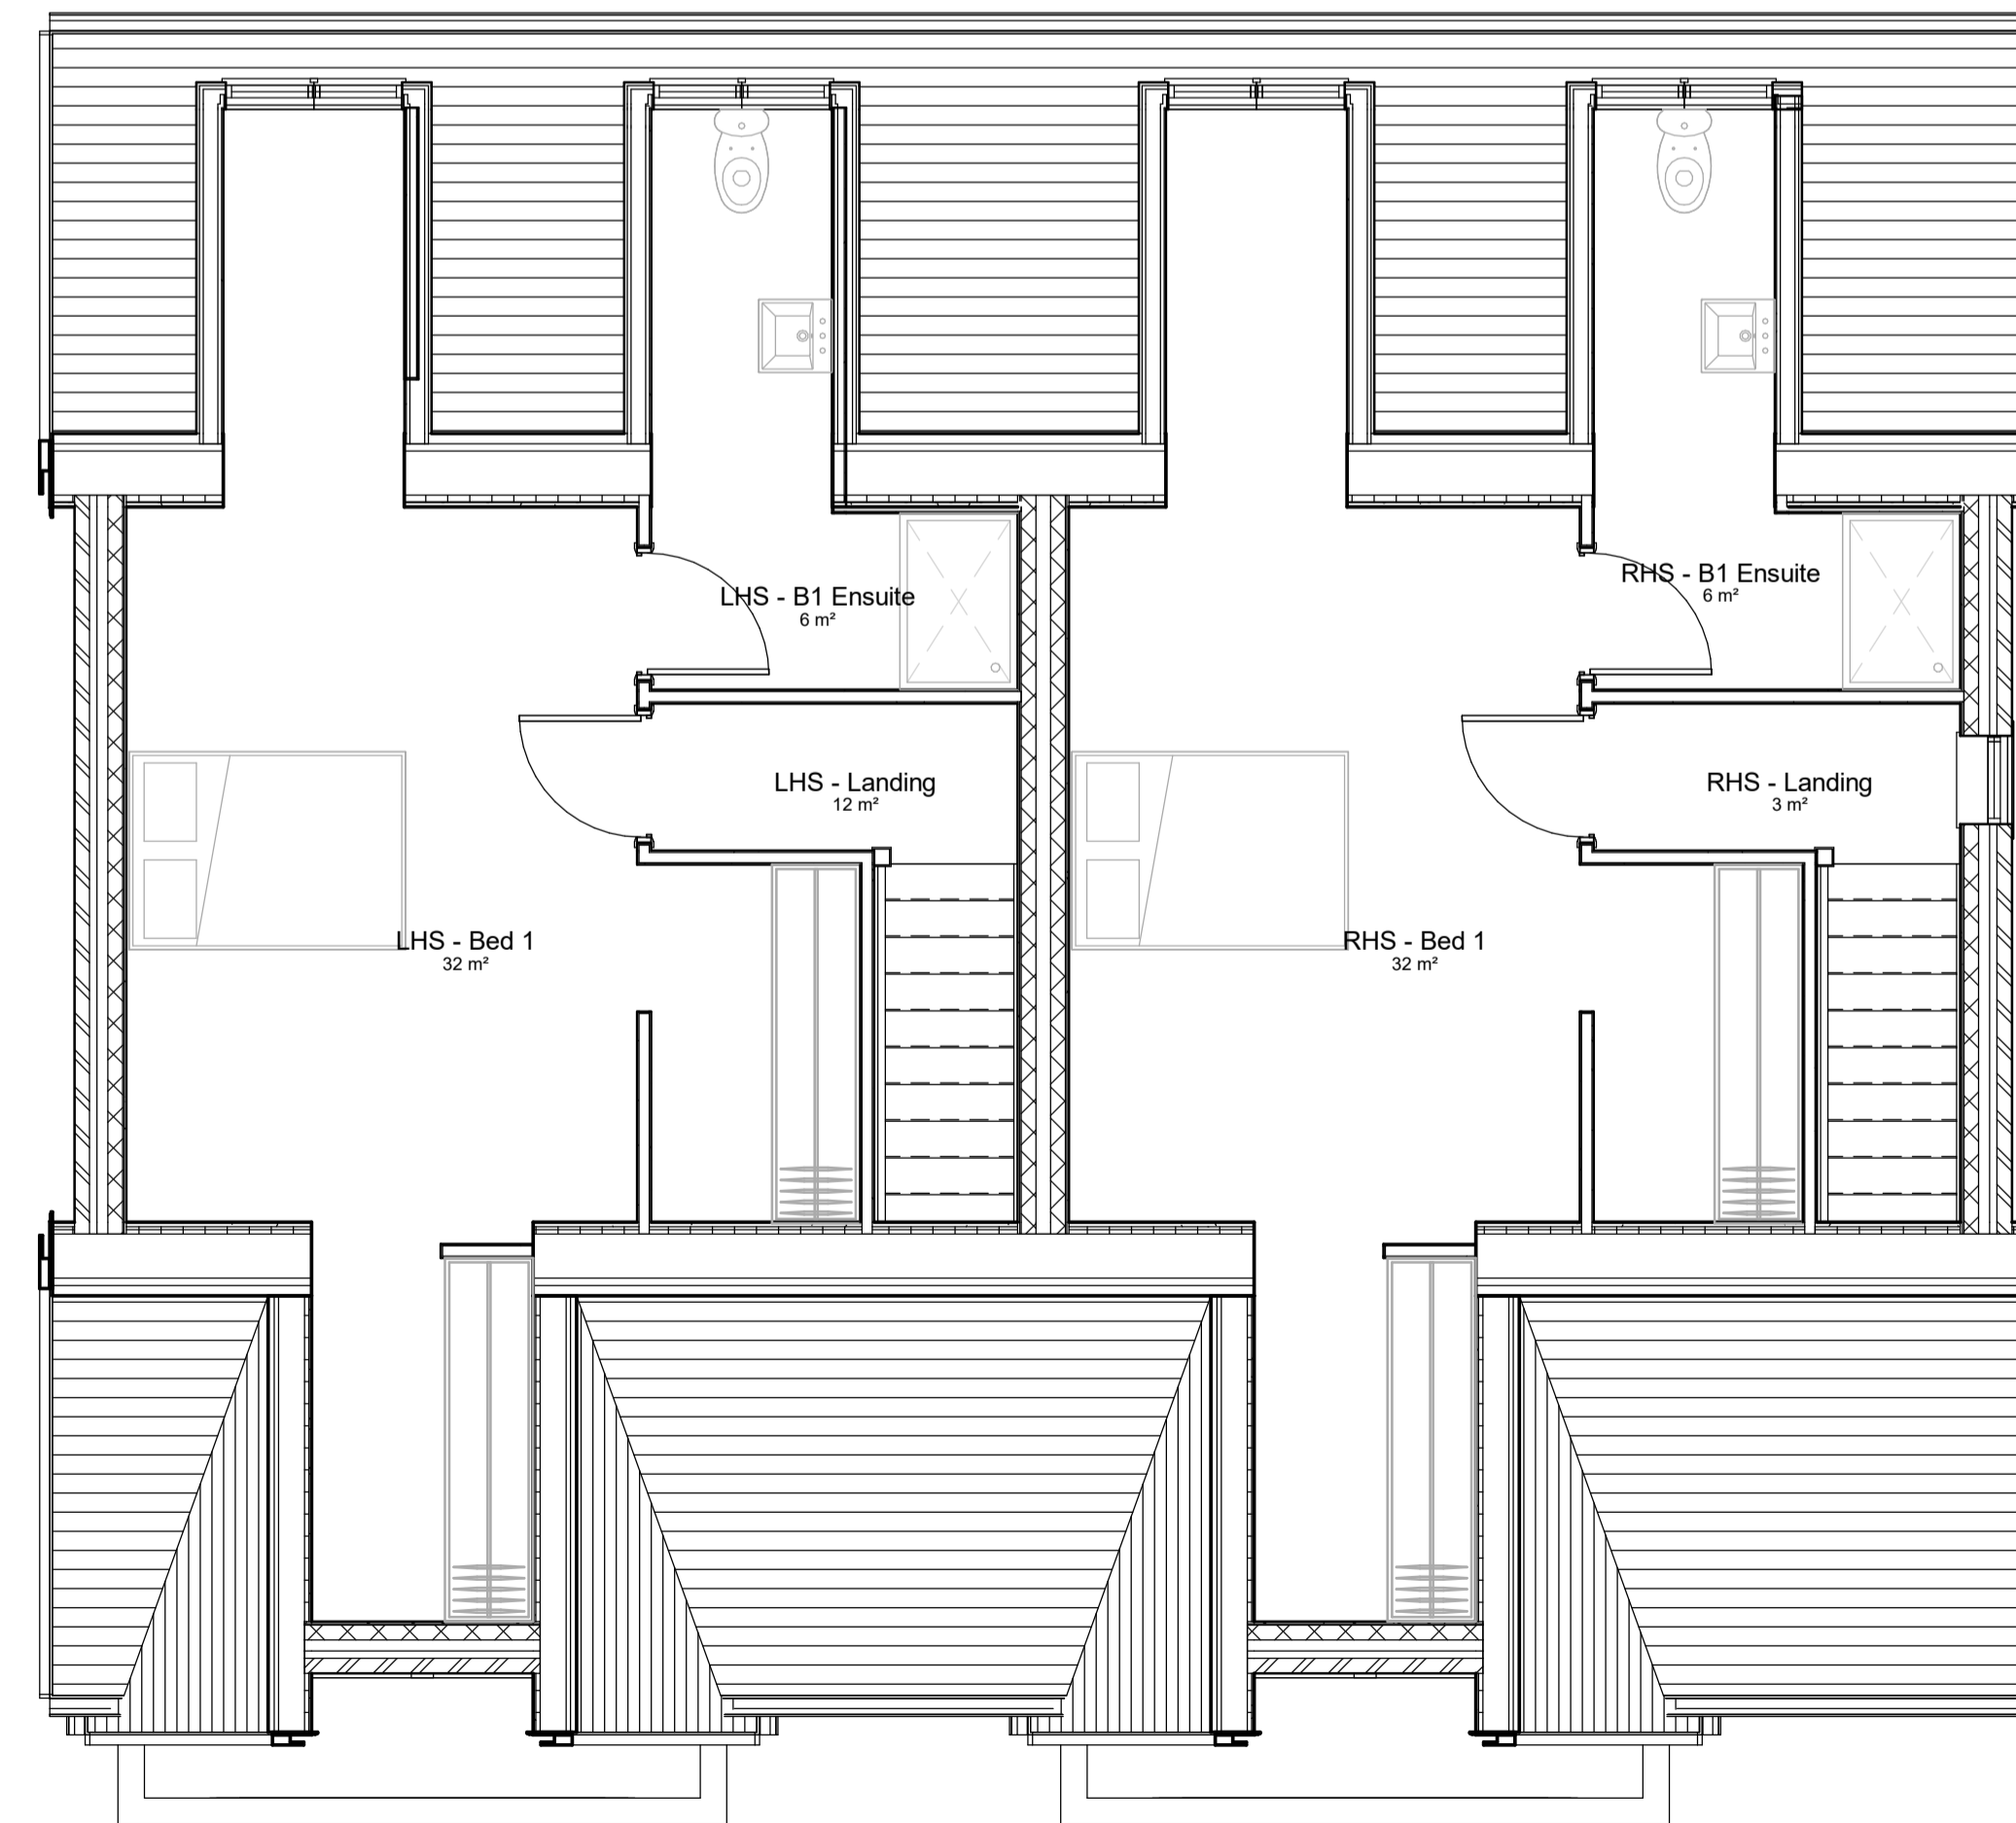

4 2nd Floor
1 : 50

P2	02.09.20	BC	Client comments
P1	Date 1	BC	First Issue

Rev No.	Rev Date	Rev By	Description
---------	----------	--------	-------------

project


164 Mottram road

location

164 Mottram Rd
Stalybridge SK15 2RT


client

Your New Home Manchester Ltd

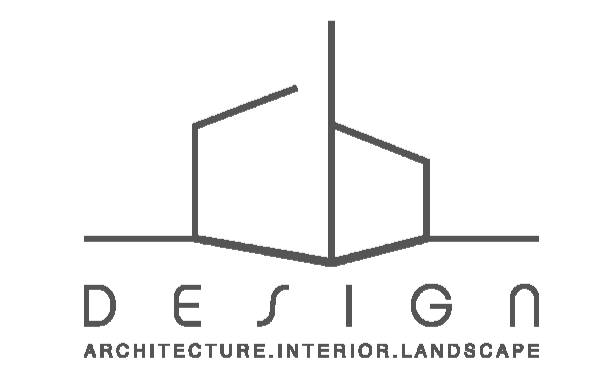

T: 07402264305 E: 36261622@clarkesdesign.com

Semi Detached - Proposed Plans

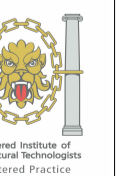

dwg purpose

scale 1 : 50	drawn BC	checked BC
@ sheet size A1	rev date 02.09.20	
20-003	PL-101	P2
job number	drawing number	revision