


1. Front - Existing

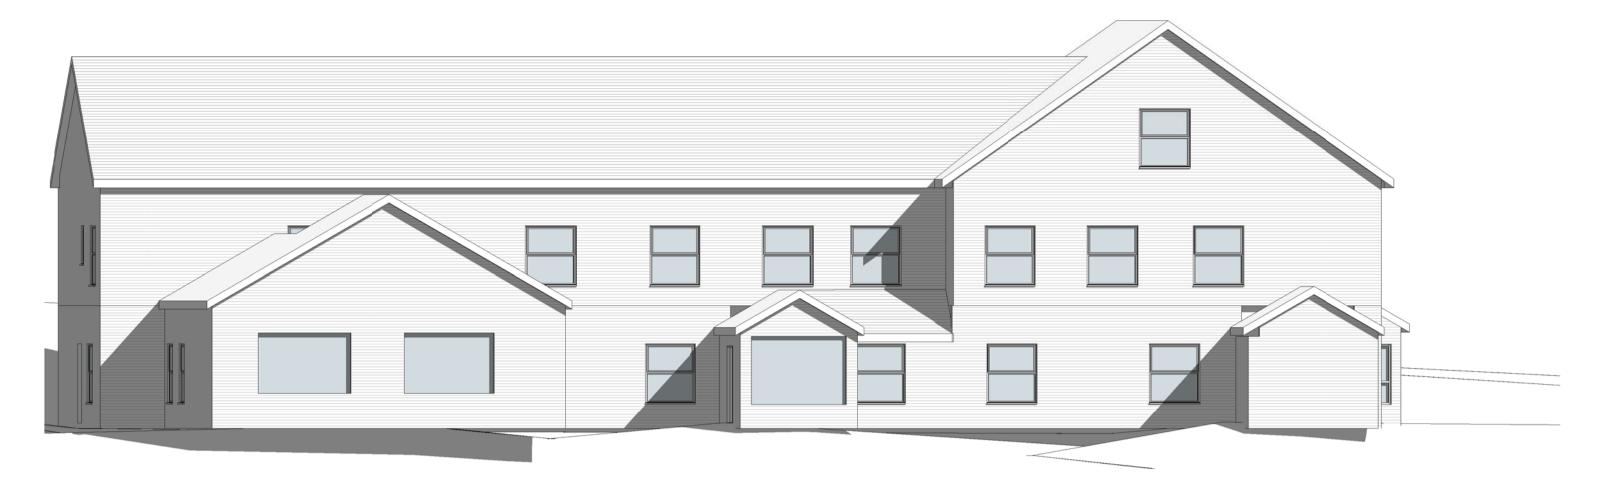

2. Left Side - Existing



3. Rear - Existing



4. Right Side - Existing

	REV DESCRIPTION		BY DA
Jonathan Grange	SCALE @ A1 1:100	07/17/20	DRAWN BY
Shloime Eckstein	STATUS	07/17/20	Addition
Existing Elevations	DA2002	0.5. 003.	REV
DA DEBTAL ARCHITECTURE WWW.debtal.co.uk	NOTES  THIS DRAWING MUST NOT BE REPRODUCED WITHOUT PRIOR WRITTEN CONSENDRAWING TO BE USED FOR THE STATUS INDICATED ON SIT ANY DISCREPANCIES TO BE REPORTED TO THE DESIGNER PRIOR TO THE ANY DISCREPANCIES TO BE REPORTED TO THE DESIGNER PRIOR TO		