





1. Level 0 - GA Existing  
1 : 100

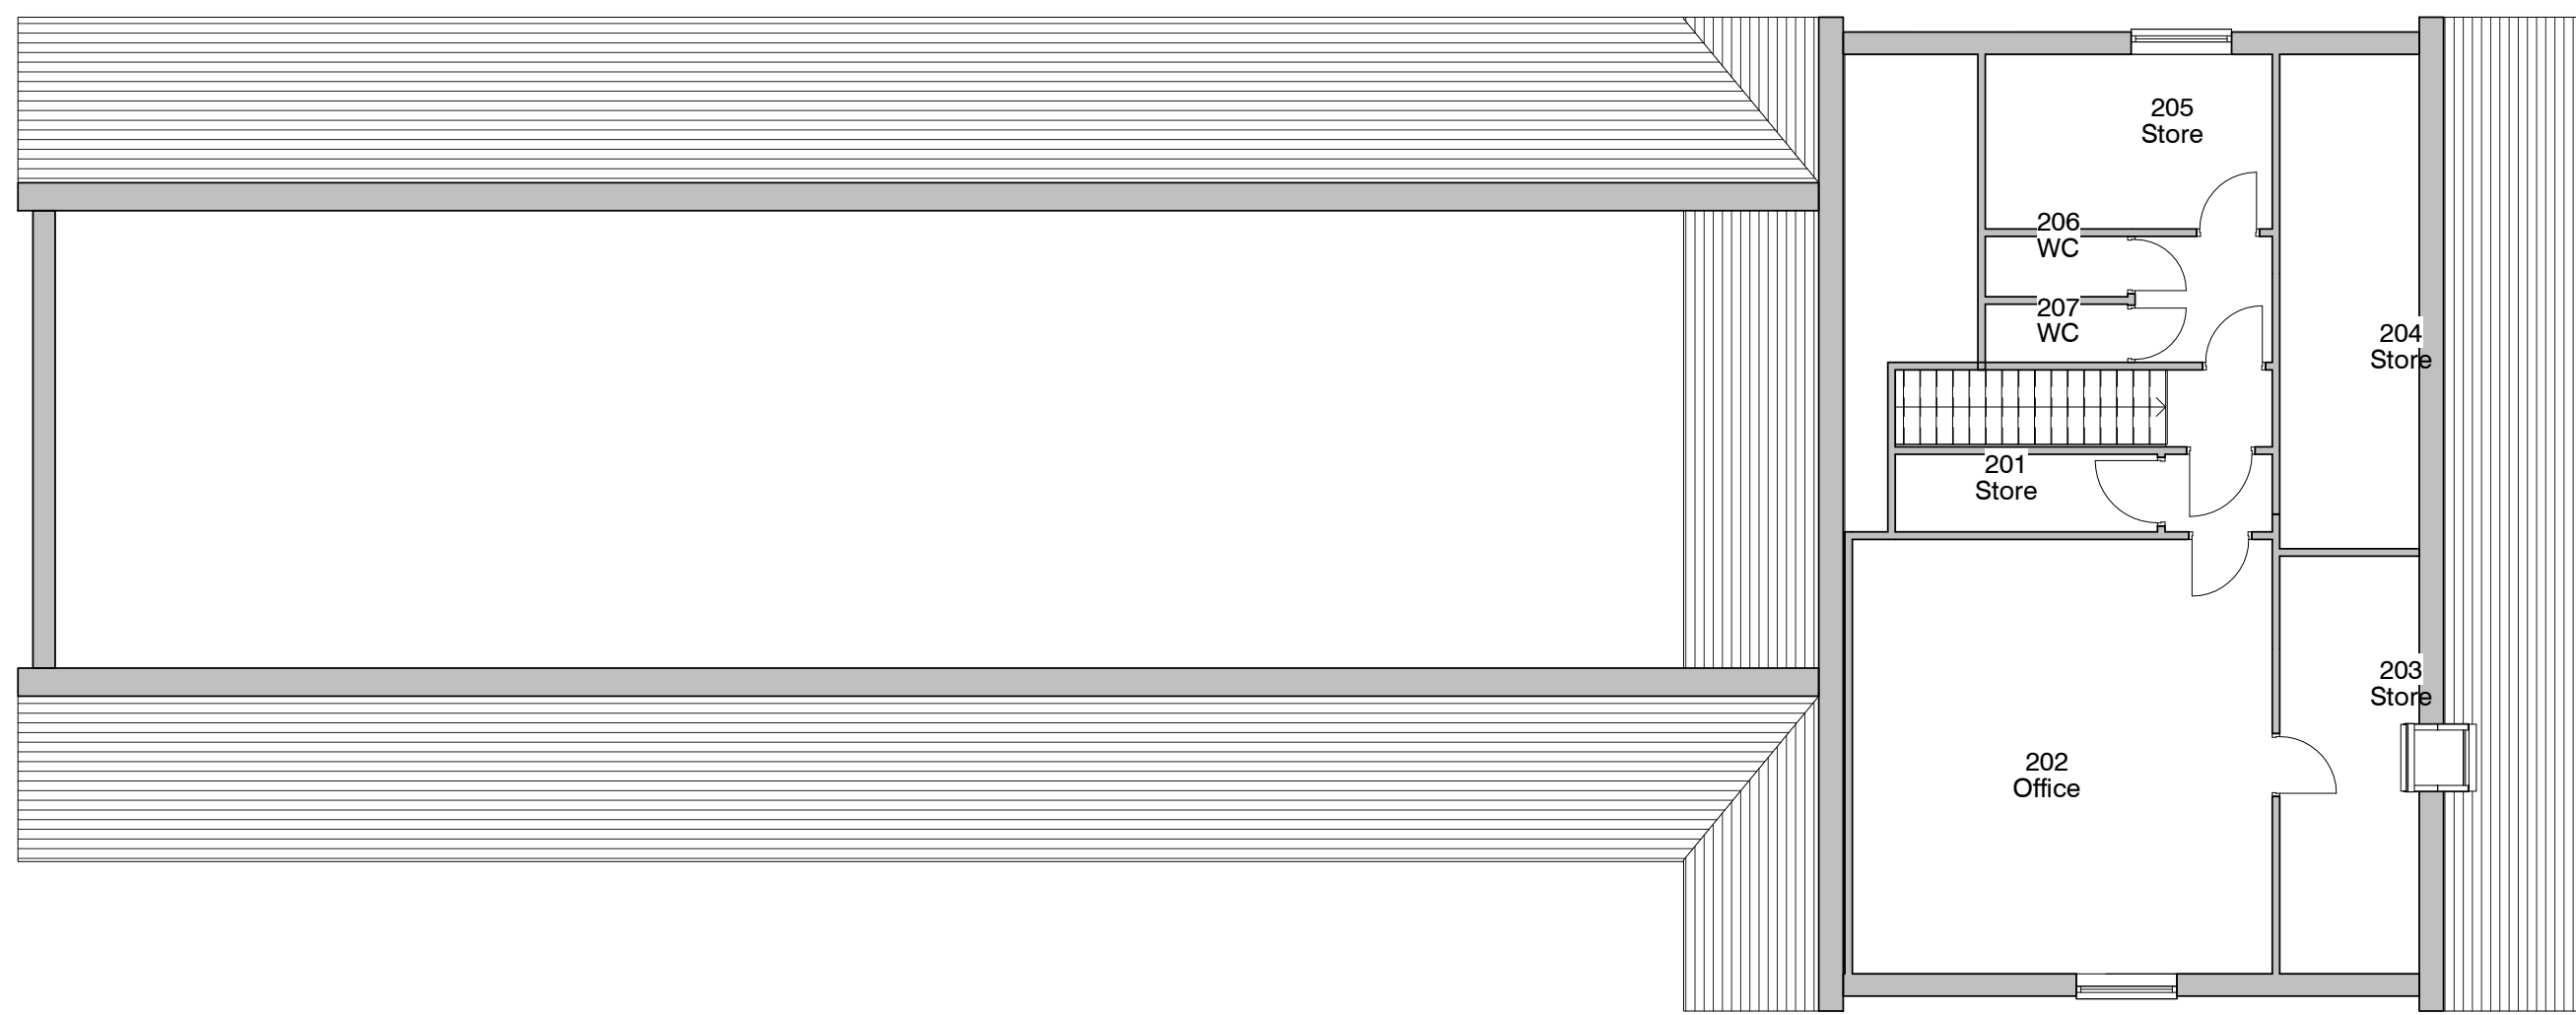

2. Level 1 - GA Existing  
1 : 100



3. Level 2 - GA Existing  
1 : 100

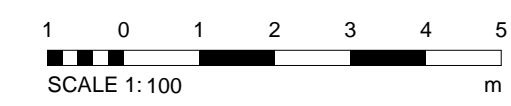

REV	DESCRIPTION	DATE	BY	DATE
1	Revision 1			09/07/20

PROJECT	Jonathan Grange	SCALE & AN	1 : 100	DATE	09 July 2020	DRAWN BY	AP
CLIENT	Shloime Eckstein	STATUS	PRE- APPLICATION				
TITLE	Existing GA Plans	PROJECT NO.	DA20020.5. 002.	DRAWING NO.		REV.	1

	NOTES	<small>           COPYRIGHT © ALL RIGHTS RESERVED            THIS DRAWING MUST NOT BE REPRODUCED WITHOUT PRIOR WRITTEN CONSENT            DRAWING TO BE USED ONLY FOR THE PROJECT AND ONLY            ALL DIMENSIONS AND NOTICES ON THIS DRAWING SHALL BE CHECKED AND CONFIRMED ON SITE            AND APPROVED BY THE ARCHITECT TO THE REQUIREMENTS OF THE            ACCORDANCE WITH CURRENT STATUTORY LEGISLATION RELEVANT CODES OF            PRACTICE AND BEST PRACTICE. ALL DIMENSIONS TO THIS DRAWING SHALL            BE TAKEN FROM THE DIMENSION LINES UNLESS OTHERWISE SPECIFIED.         </small>