




④ Front - Proposed
1 : 100




⑤ Left Side - Proposed
1 : 100




⑥ Rear - Proposed
1 : 100

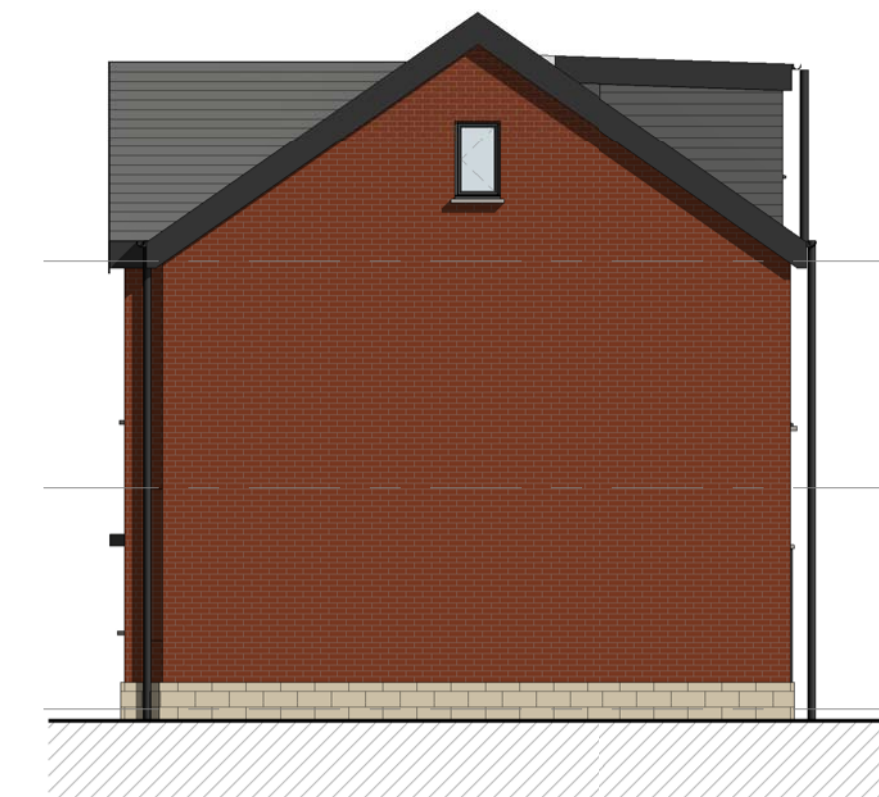


⑦ Right Side - Proposed
1 : 100

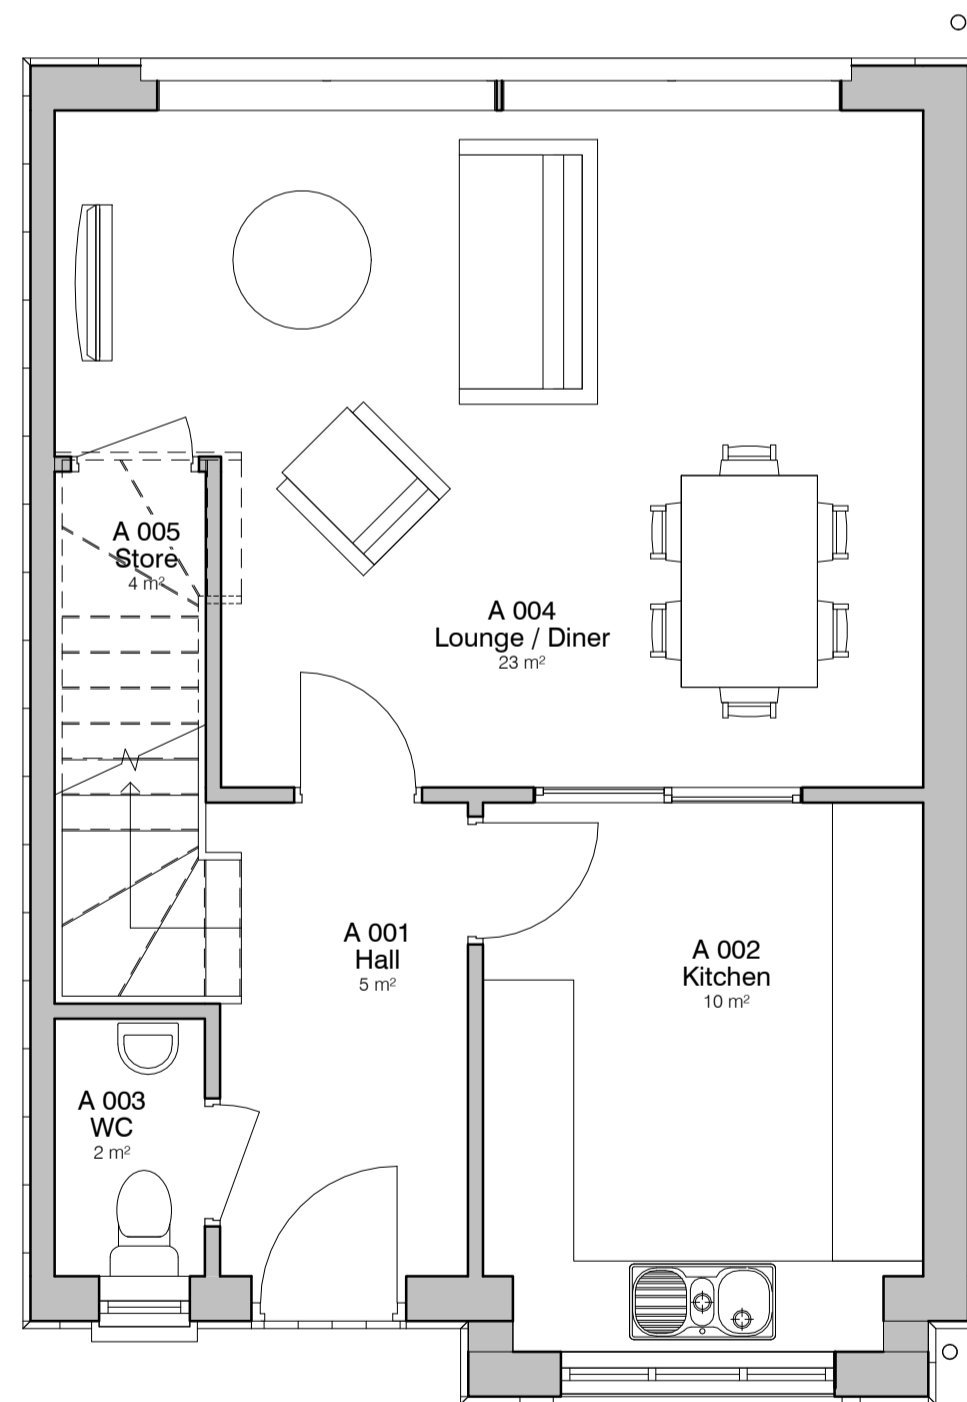

① Level 0 - GA Proposed
1 : 50


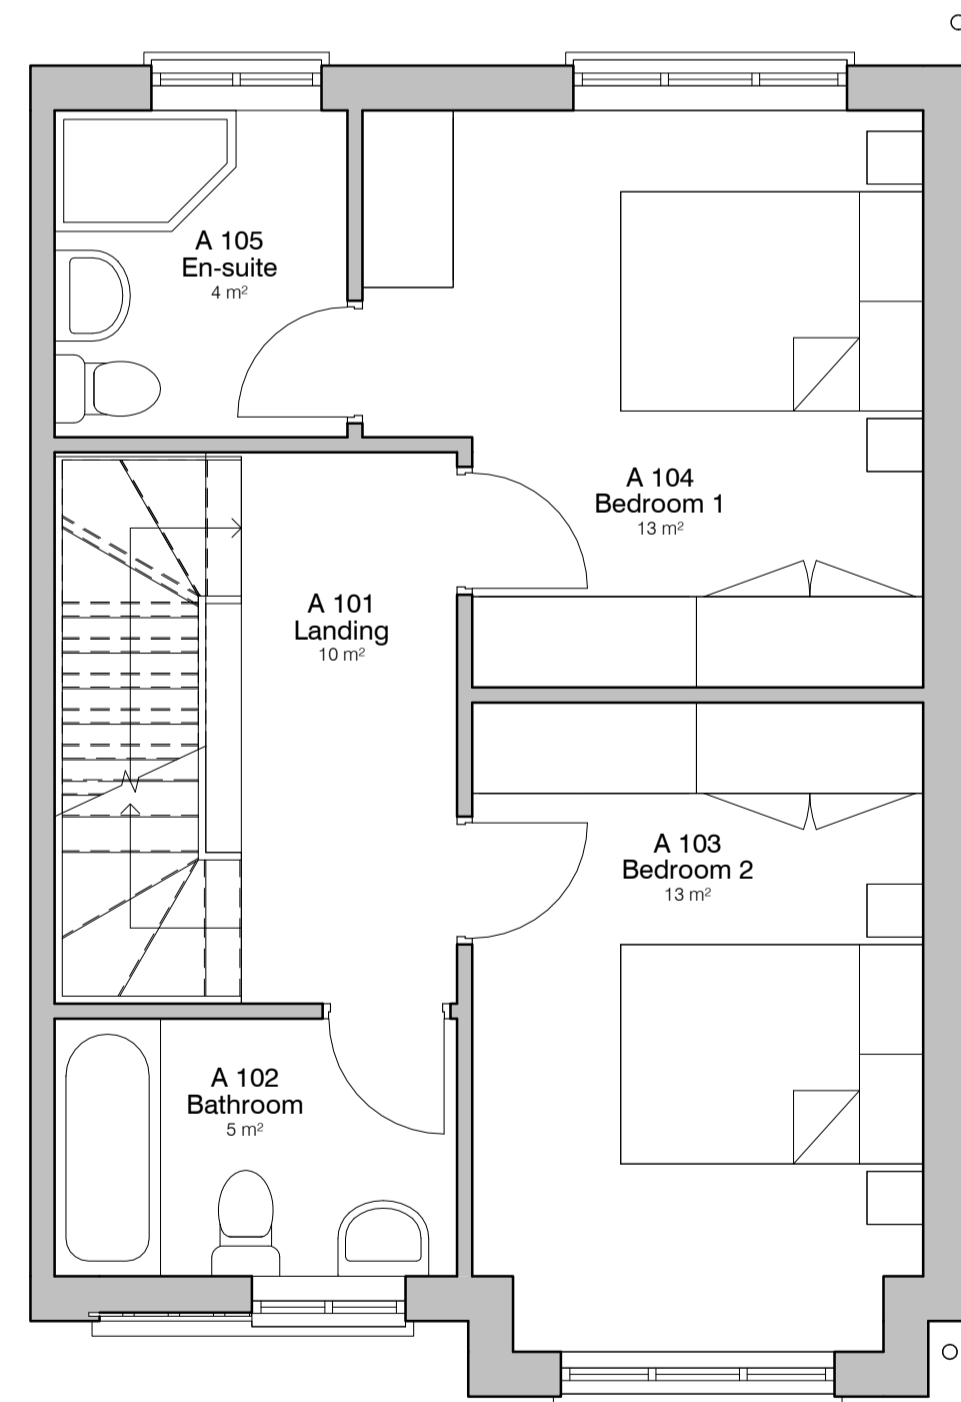


② Level 1 - GA Proposed
1 : 50

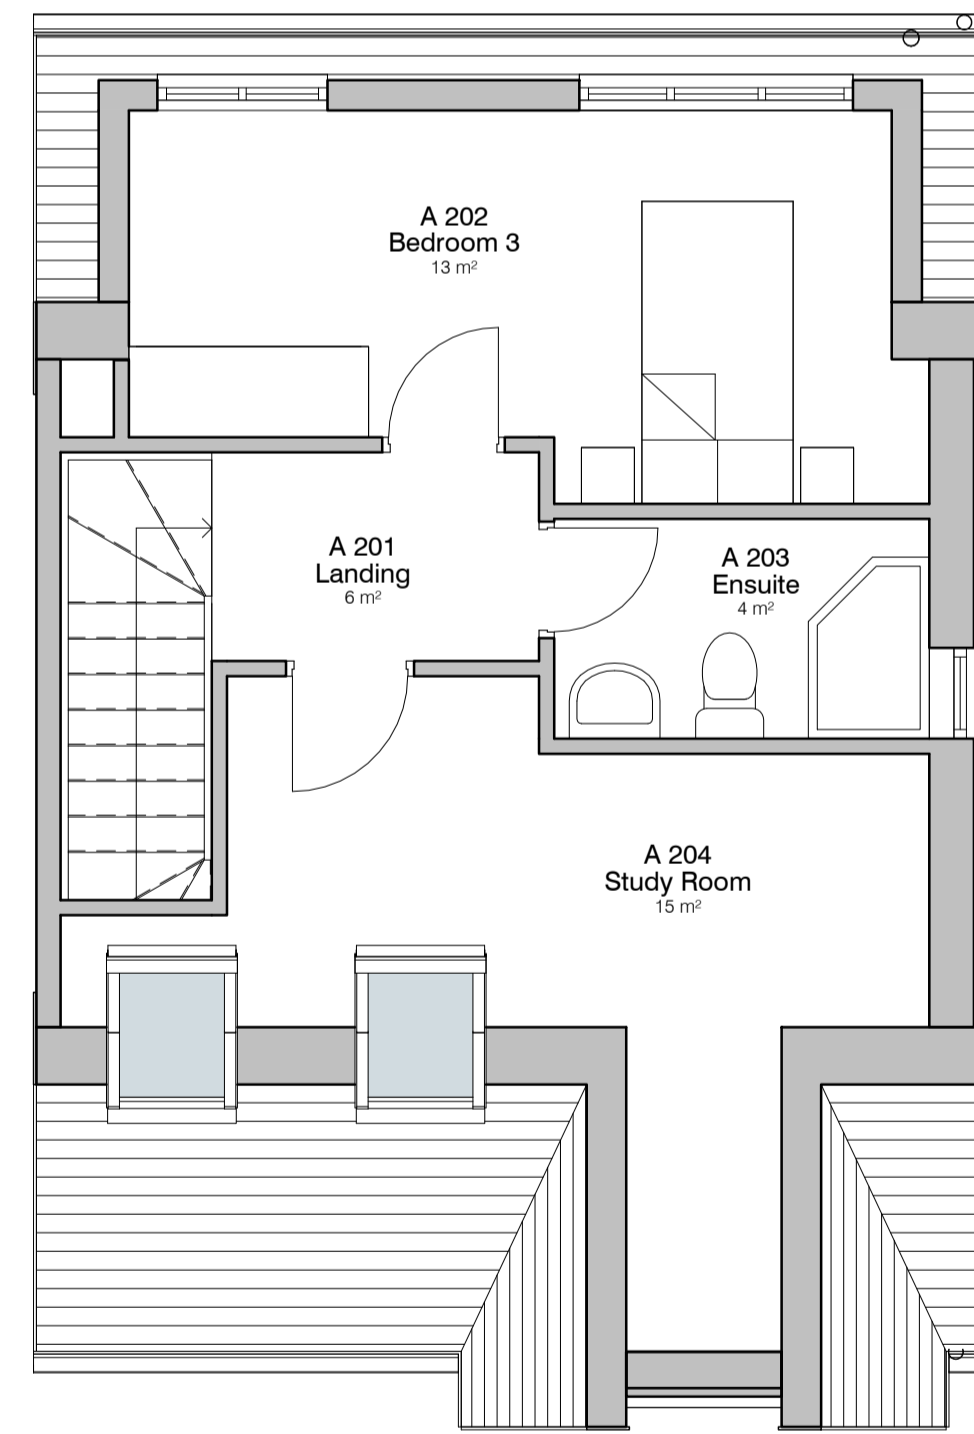

③ Level 2 - GA Proposed
1 : 50

Schedule - Room - Proposed			
Level	Number	Name	Area
LEVEL 0	A 001	Hall	5 m ²
LEVEL 0	A 002	Kitchen	10 m ²
LEVEL 0	A 003	WC	2 m ²
LEVEL 0	A 004	Lounge / Diner	23 m ²
LEVEL 0	A 005	Store	4 m ²
LEVEL 1	A 101	Landing	10 m ²
LEVEL 1	A 102	Bathroom	5 m ²
LEVEL 1	A 103	Bedroom 2	13 m ²
LEVEL 1	A 104	Bedroom 1	13 m ²
LEVEL 1	A 105	En-suite	4 m ²
LEVEL 2	A 201	Landing	6 m ²
LEVEL 2	A 202	Bedroom 3	13 m ²
LEVEL 2	A 203	Ensuite	4 m ²
LEVEL 2	A 204	Study Room	15 m ²
			125 m ²

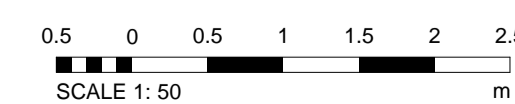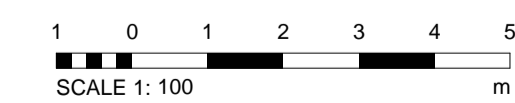

PROJECT	JG - Type A	SCALE @ A1	As indicated	DATE	20 JULY 2020	DRAWN BY	PY
CLIENT	Rayton Ltd	STATUS	PLANNING				
TITLE	Proposed House Plans and Elevations - Type A	PROJECT NO.	DA20020.4. 005.	DRAWING NO.		REV.	2
		<small> COPYRIGHT © ALL RIGHTS RESERVED THIS DRAWING MUST NOT BE REPRODUCED WITHOUT THE WRITTEN CONSENT OF DEBTAL ARCHITECTURE. ALL DIMENSIONS AND MATERIALS SHALL BE CHECKED AND CONFIRMED ON SITE AND CORRECTED TO BE IN ACCORDANCE WITH THE REQUIREMENTS OF THE ACCORDANCE WITH CURRENT STATUTORY REGULATIONS RELEVANT CODES OF PRACTICE AND BEST PRACTICES. ALL DIMENSIONS ARE TO THE DRAWING UNLESS OTHERWISE SPECIFIED. </small>					