


0m 5m 10m 20m



Notes:

1. Do not scale from this drawing
2. This drawing is copyright and may not be copied or given to a third party without written authority from Ashley Helme Associates Ltd
3. Subject to detailed design
4. Based upon digitised OS plan, accuracy can not be guaranteed until checked with topographical survey

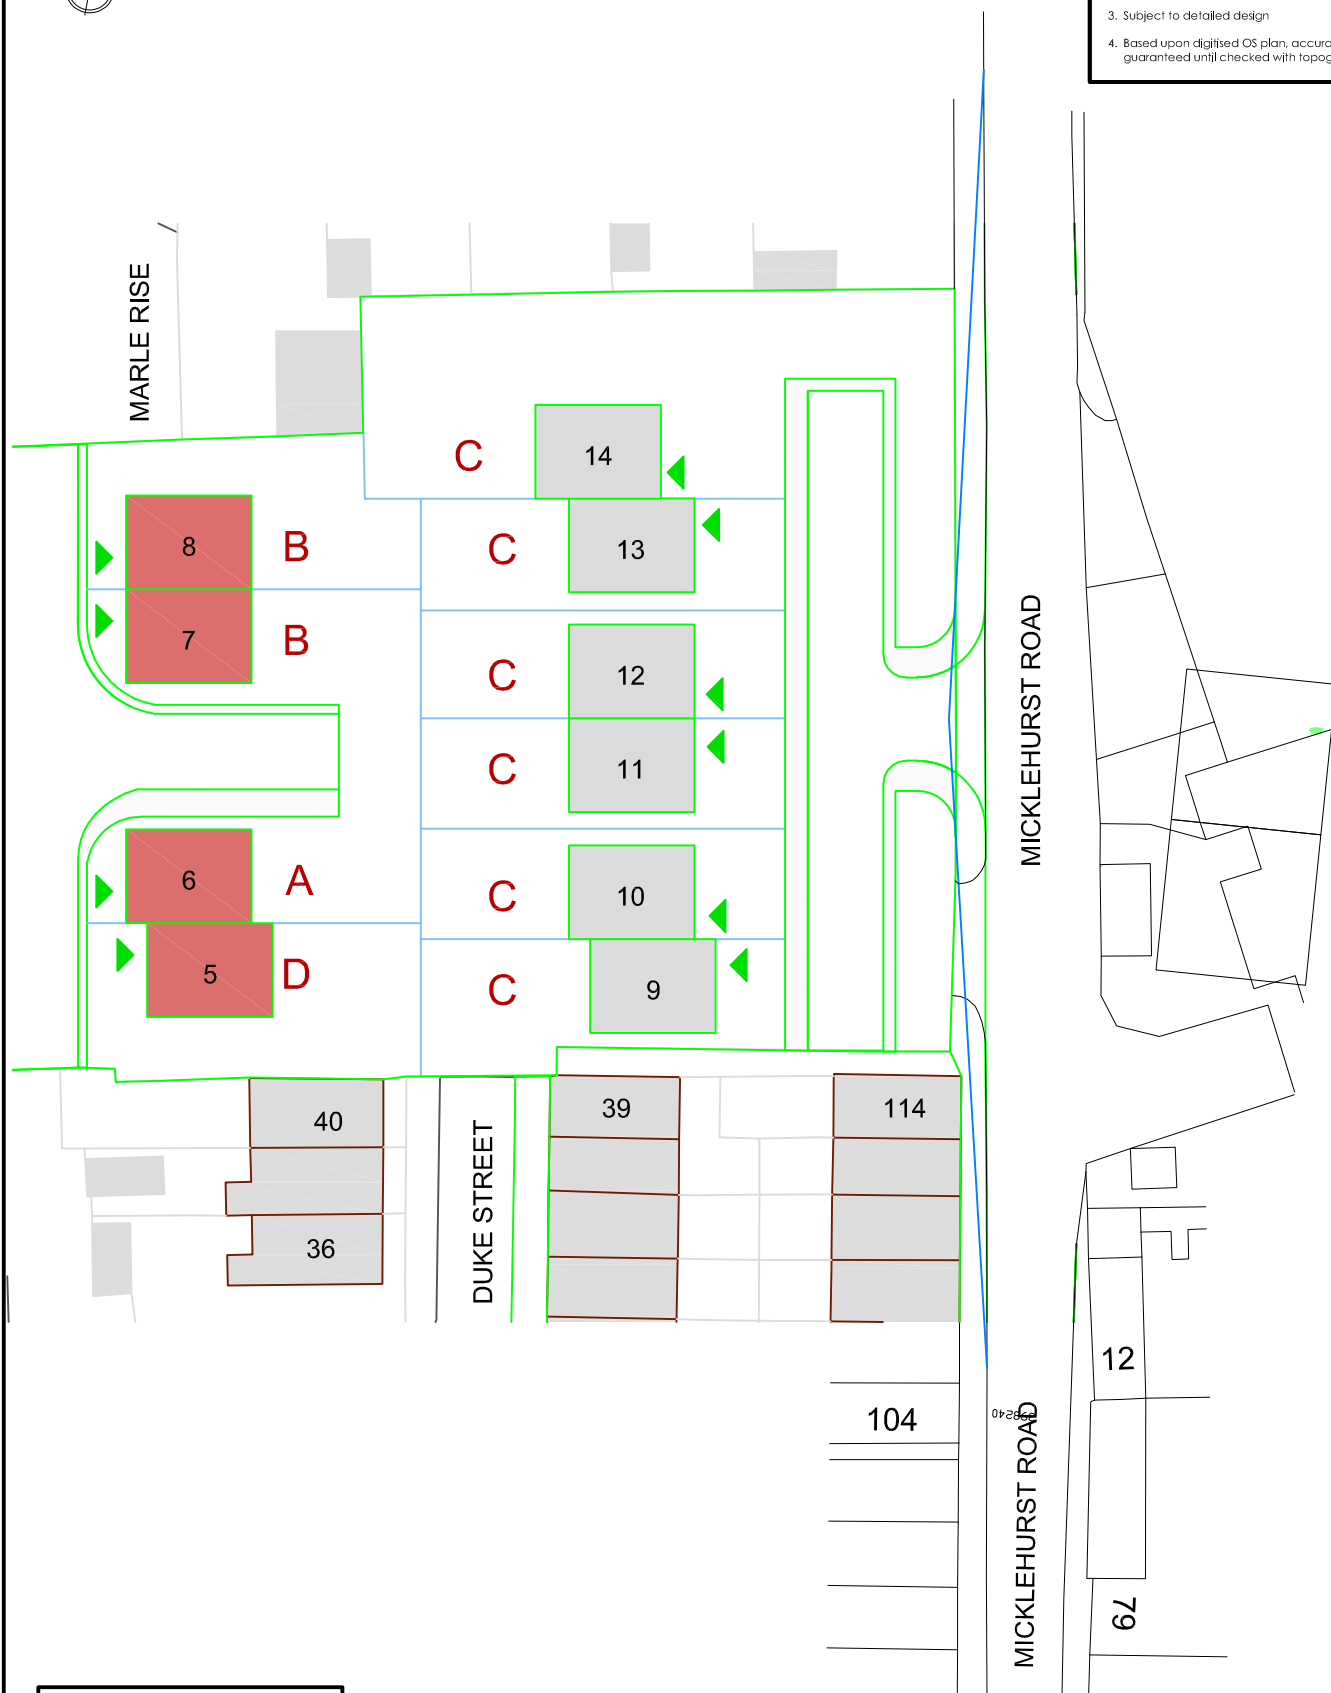

Key:

2.4m x 43m visibility splay

Based upon/reproduced from the Ordnance Survey Map with the Permission of The Controller of Her Majesty's Stationary Office.
© Crown Copyright Ashley Helme Associates Ltd, 76 Washway Road, Sale, Manchester, M33 7RE. Licence No AL100015126

Project JONATHAN GRANGE, MOSSLEY

Client DEBTAL

Drawing No 1722/05

Rev C

Title PROPOSED MICKLEHURST ROAD ACCESS

Date JUNE 2021

Scale 1:500@A4



Rev	Description	Date
C	Updated architect's plan added to Drawing	12.07.21
B	Change to visibility splays following highway authority Comments	29.06.21
A	Visibility splays derived from speed survey	07.06.21