


Potential signage subject to separate Advertising Consent

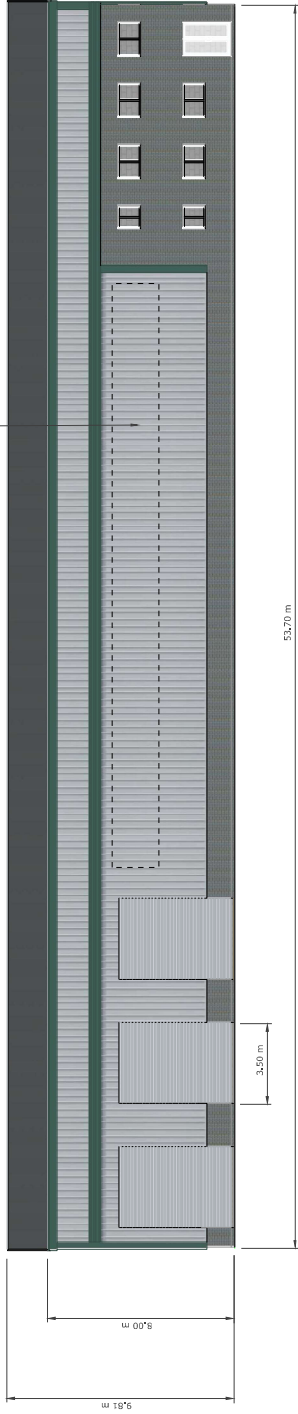

Proposed Front Elevation (SWS) 1:100



Proposed Rear Elevation (NEN) 1:100