




Existing Site Front Elevation

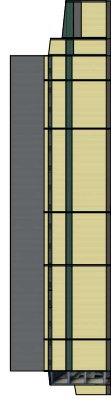

Existing Site Side Elevation

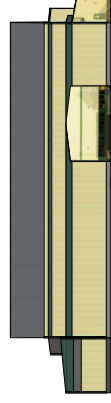

Existing Site Side Elevation


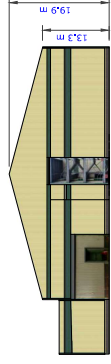


Existing Site Rear Elevation



Location Plan 1:1250


Existing Sub Unit to be demolished

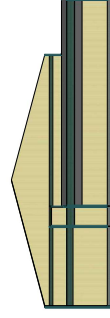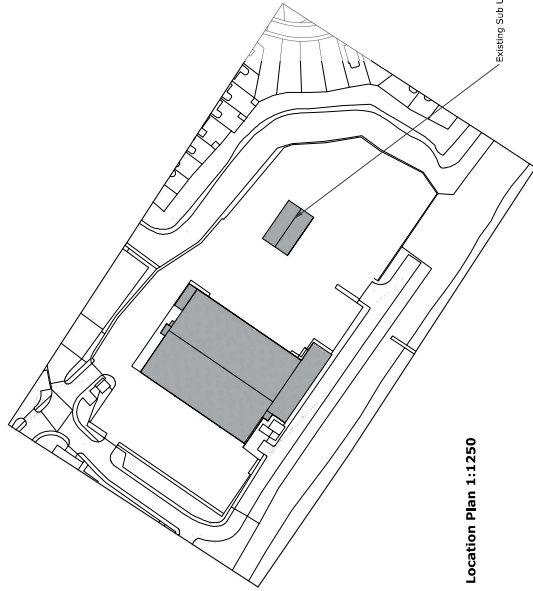

Proposed Site Front Elevation



Proposed Site Side Elevation

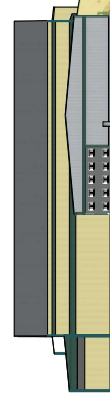

Proposed Site Side Elevation




Proposed Site Rear Elevation



Location Plan 1:1250


Proposed Car Parking for Unit B
Proposed Pillars boundary fence to match existing fencing to Unit B
Proposed Unit

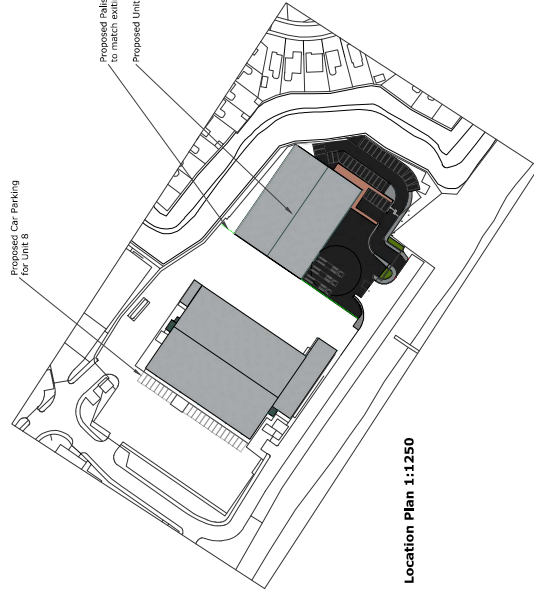

Potential signage subject to separate Advertising Consent




Proposed Front Elevation (SWS) 1:100

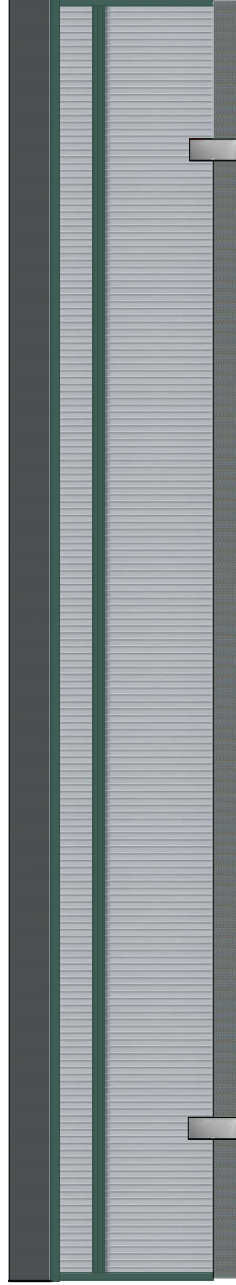


Proposed Rear Elevation (NEN) 1:100


Gross Floor Area 22,745 ft².
Cladding in Plastisol coated steel insulated panels on a steel portal frame.
Brickwork to office and dado in engineering bricks.

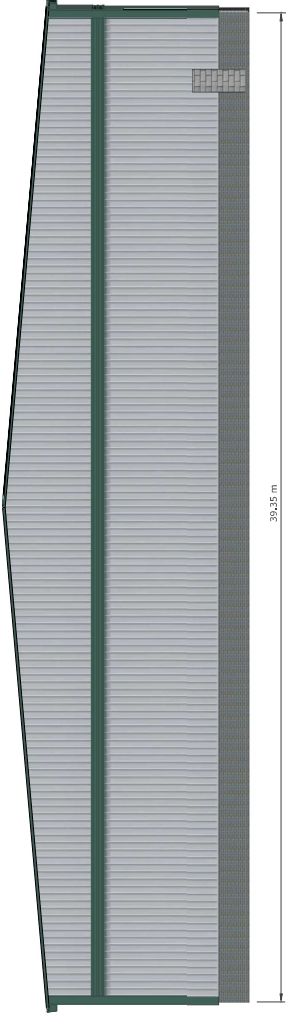


Proposed Side Elevation (NEN) 1:100

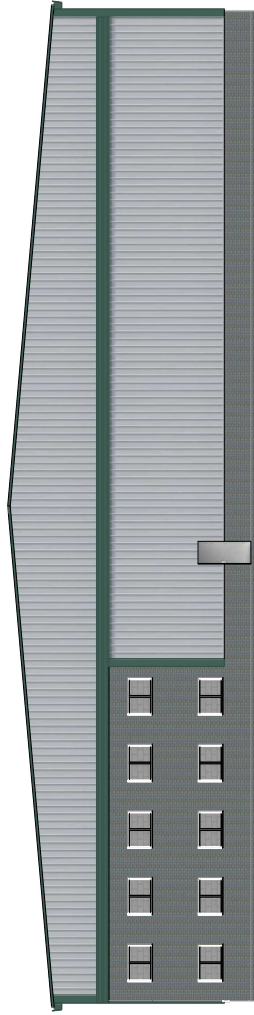

Proposed Side Elevation (SWS) 1:100

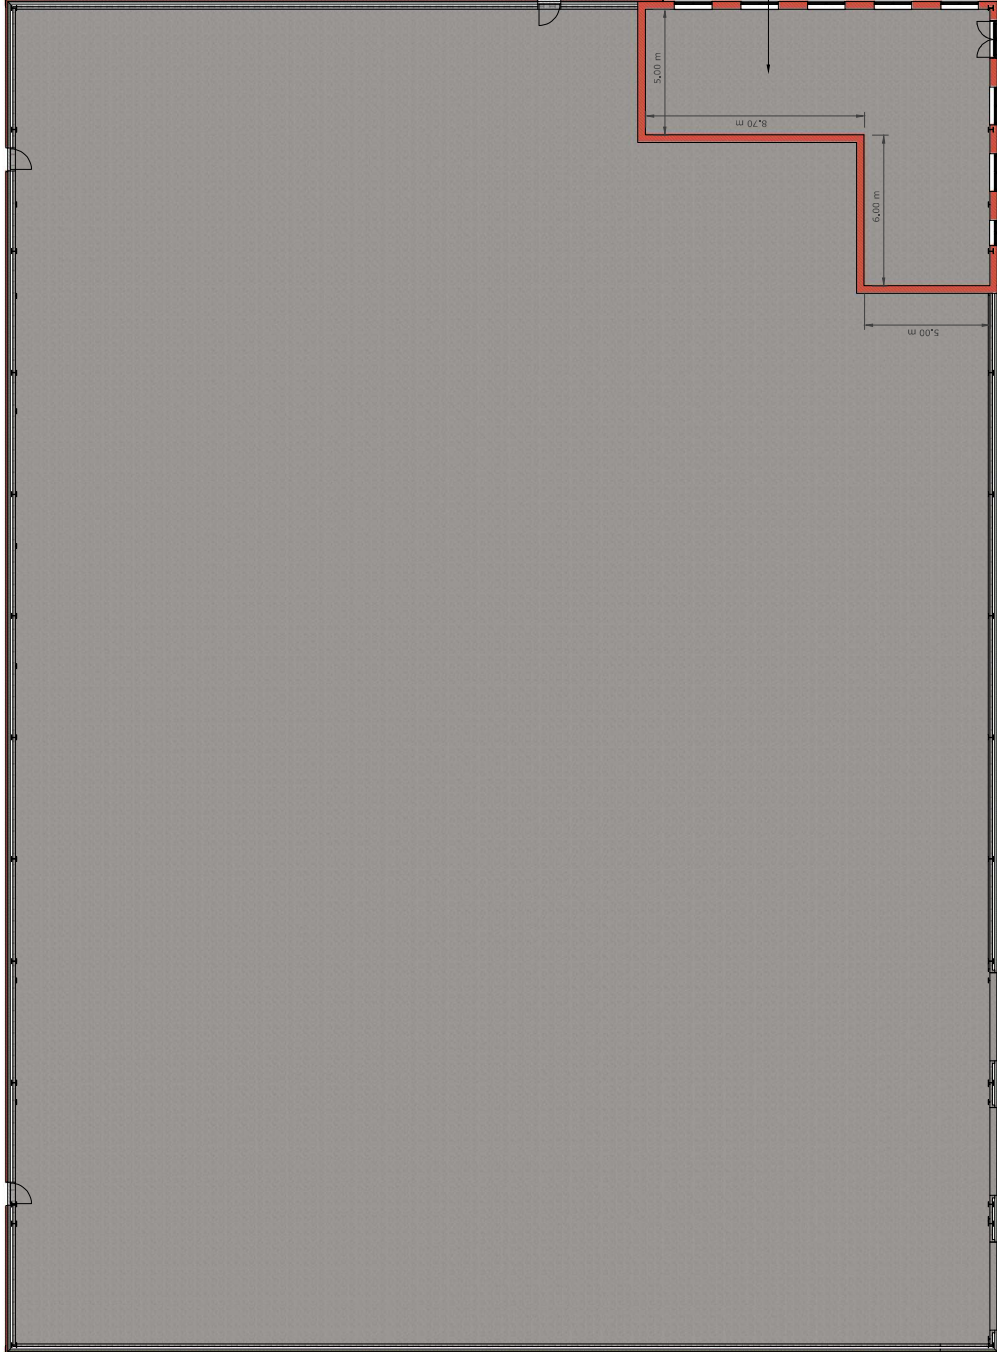

Proposed Ground Floor Plan 1:100

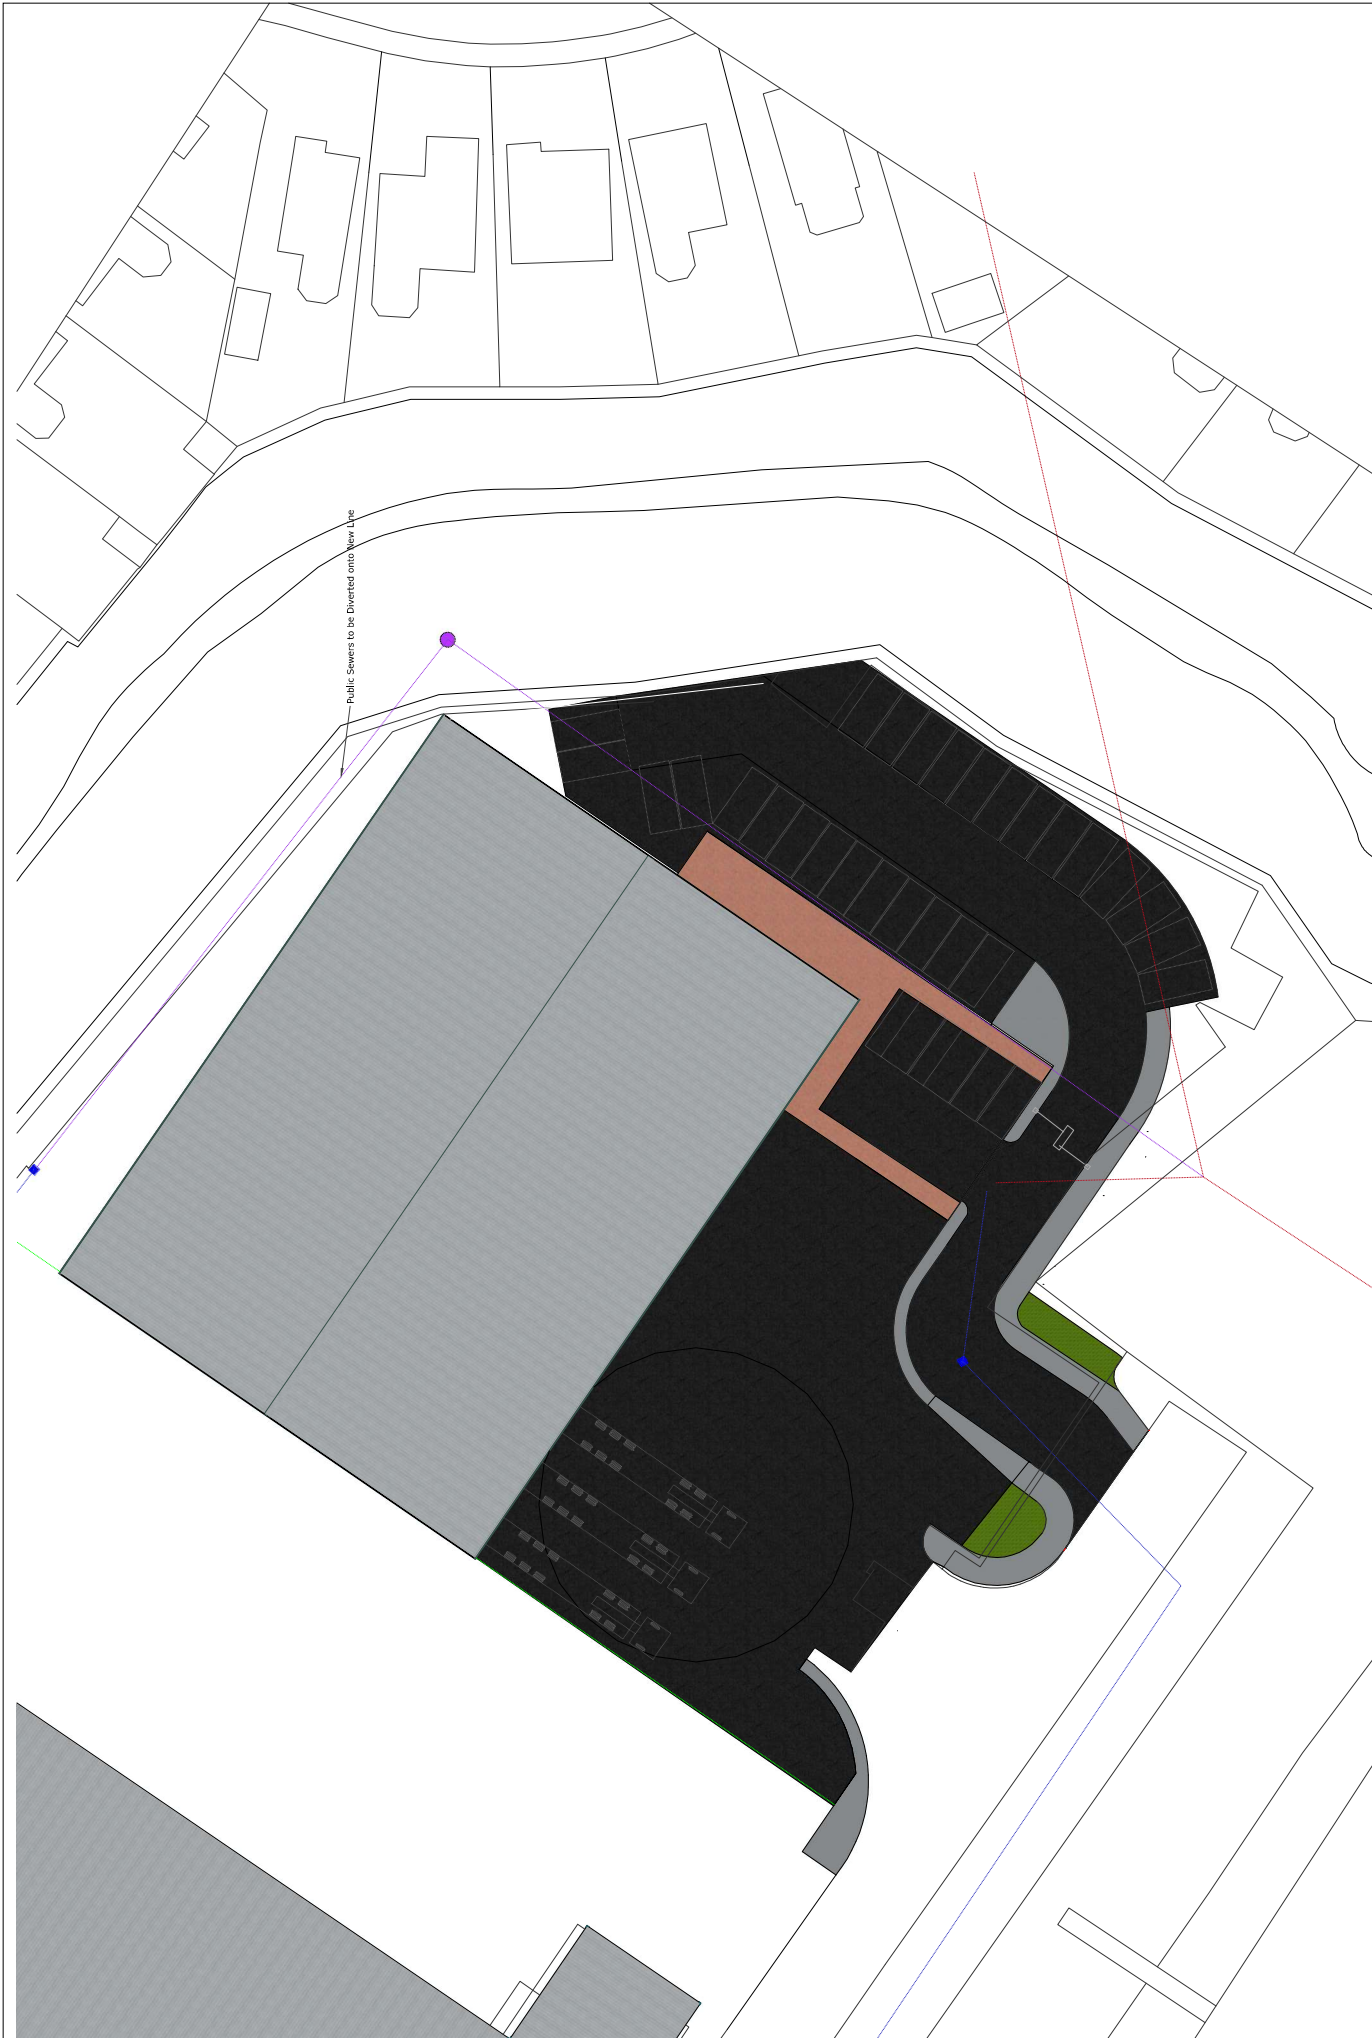



All Images with the 3D Model below imported into Google Earth Pro

