


Denton Plant Nursery Cemetery Road, Denton

Area: 9173 sq metres

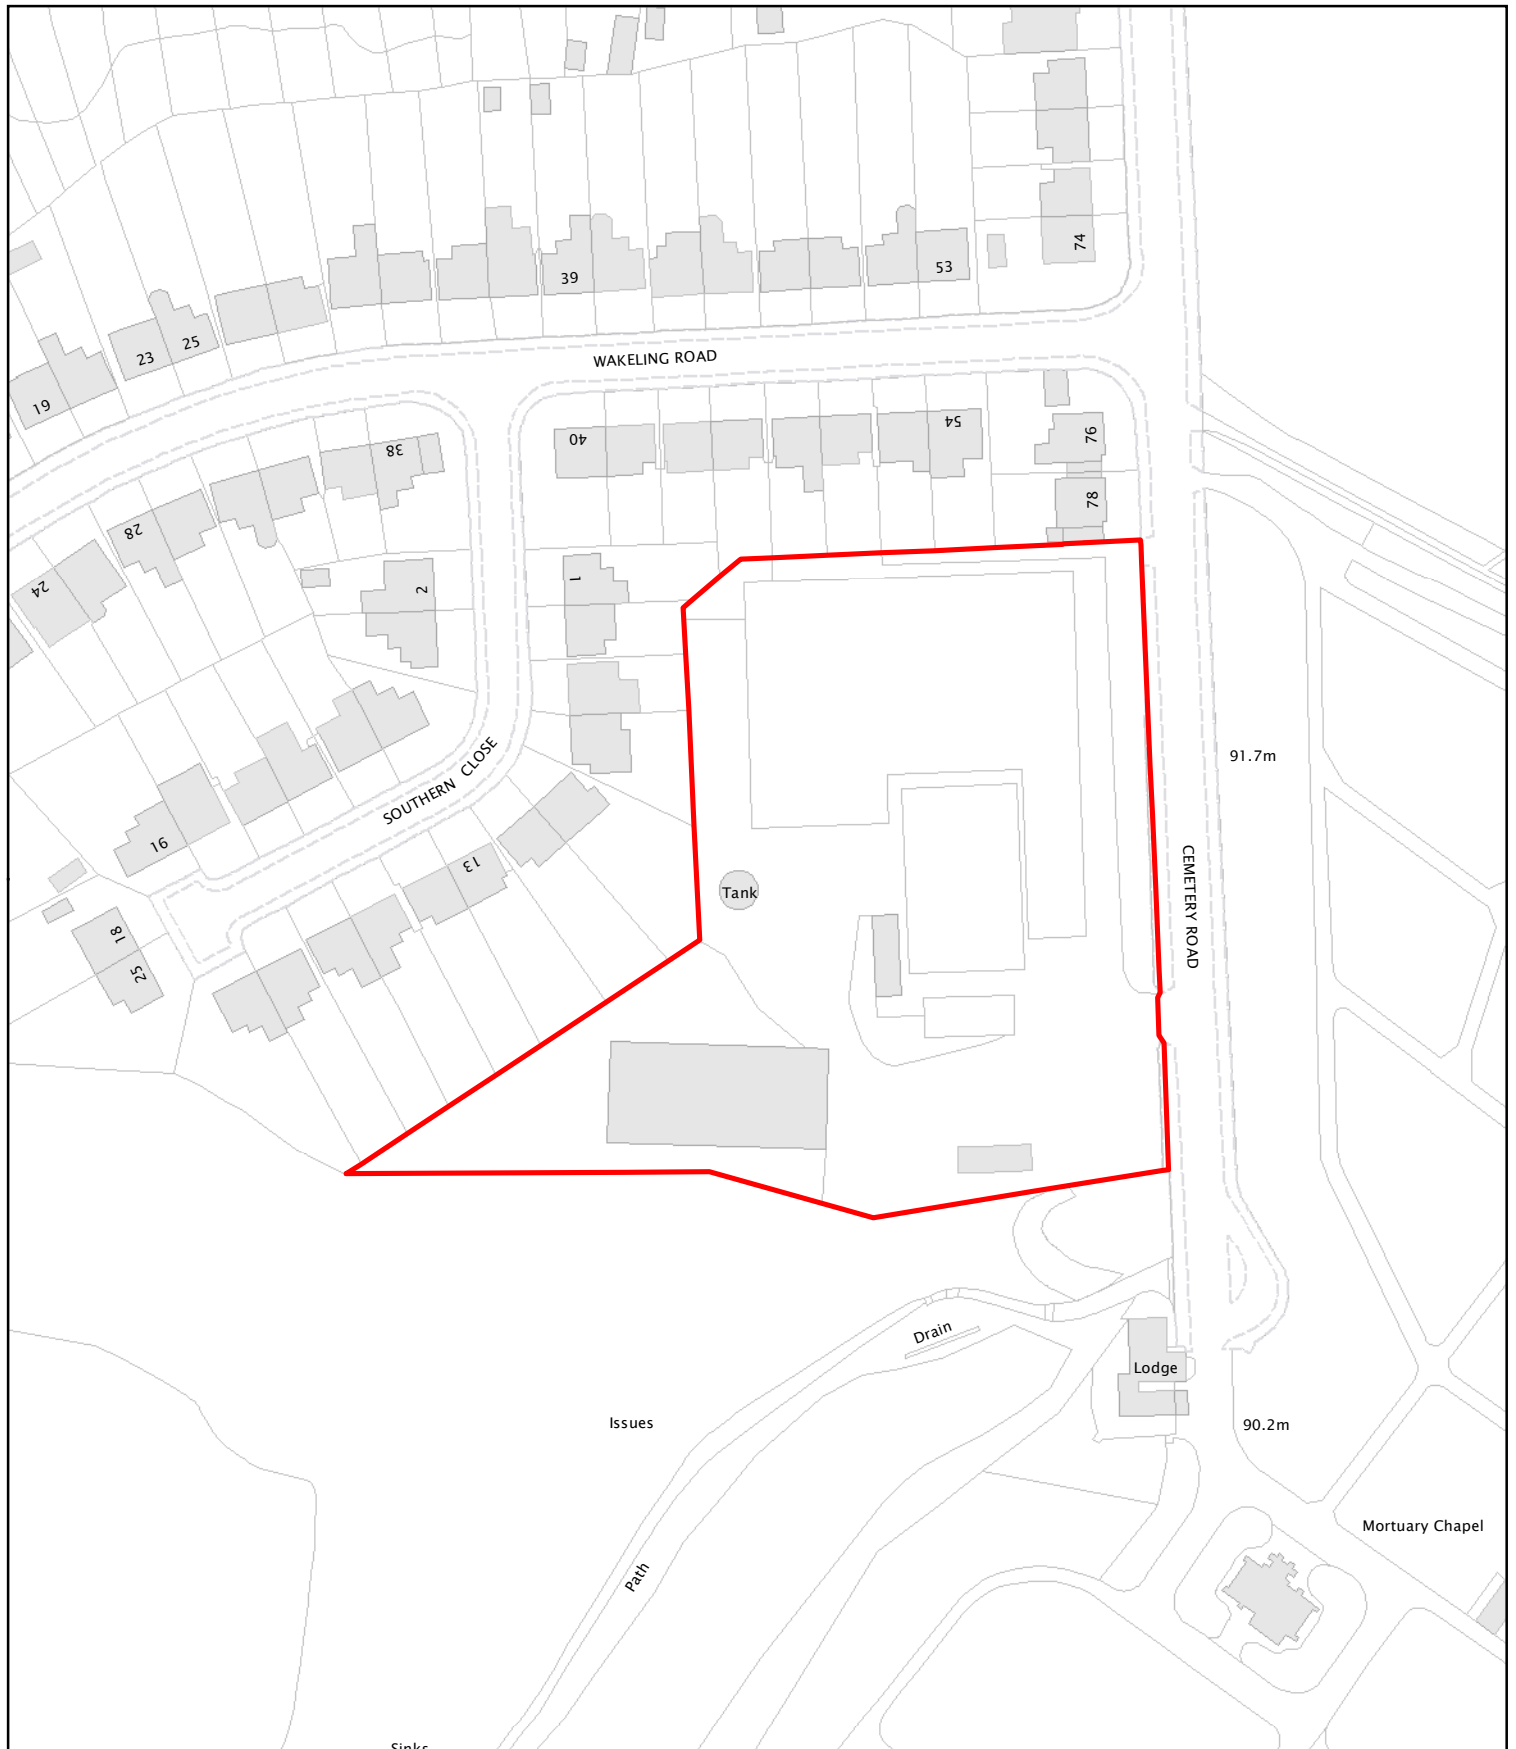

1:1,250

SJ9293NE

Plan prepared by Bill Boaden 18/12/2017



© Crown copyright and database rights 2016
Ordnance Survey 100022697

This plan is produced only for use in connection with
the Council's business and may not be reproduced.

Tameside
Metropolitan Borough

Estates & Asset Management Unit
c/o Dukinfield Town Hall
King Street
Dukinfield
SK16 4LA