


Cemetery Chapel Mossley


Area: 214 sq metres

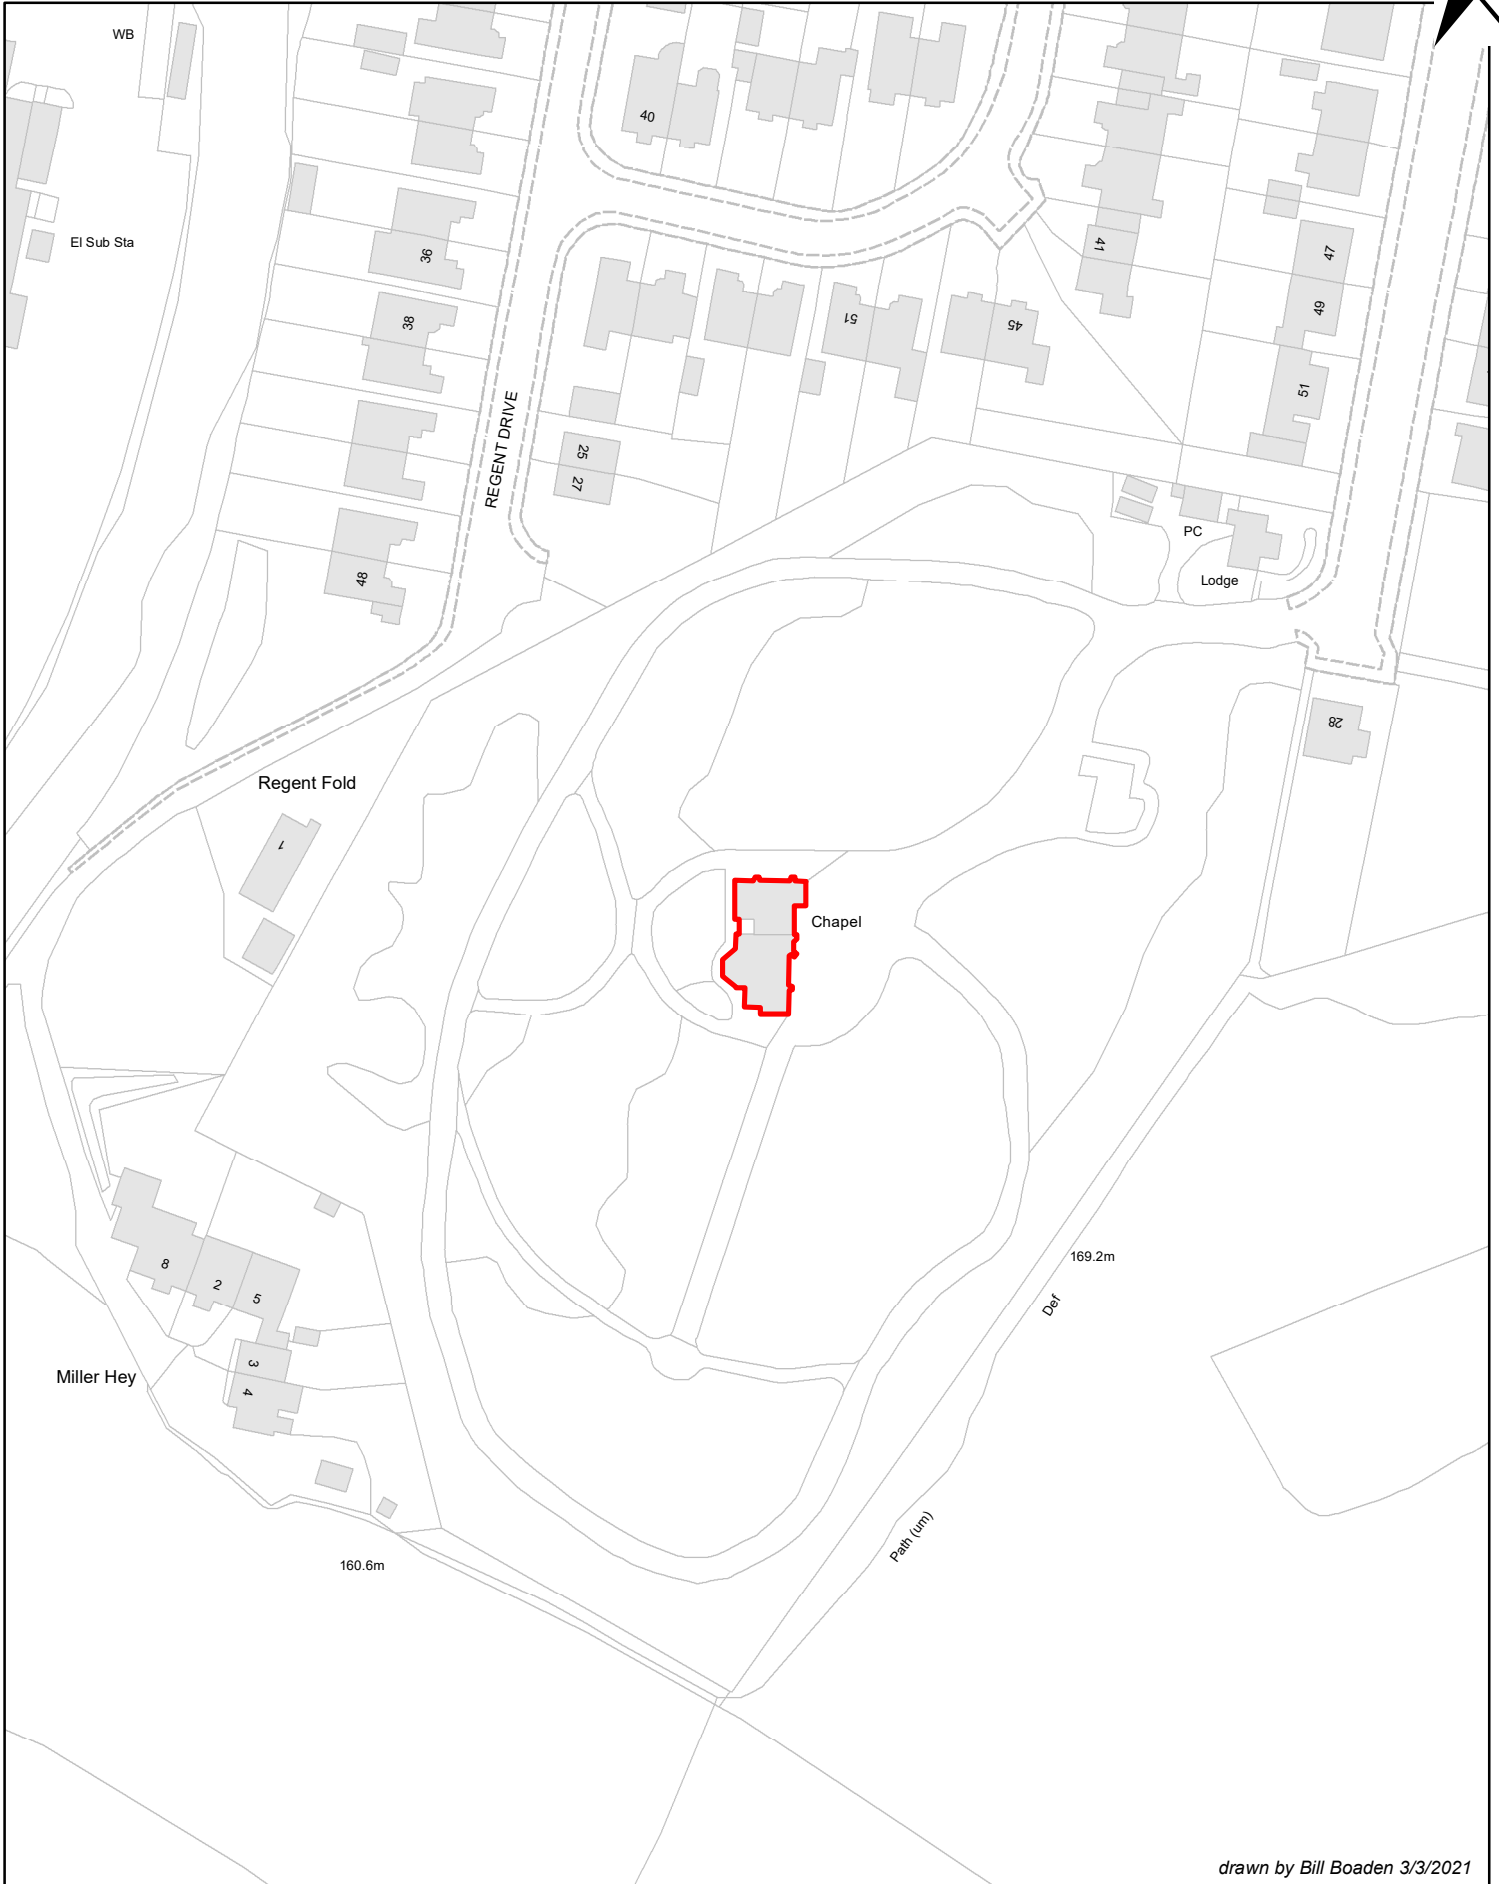

drawn by Bill Boaden 3/3/2021

1:1,250

© Crown copyright and database rights 2021
Ordnance Survey 100022697

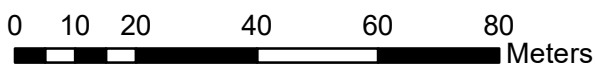

SD9701SE

Estates
PO Box 317
Ashton-under-Lyne
OL6 0GS