


Library & Technical School site Union Street, Hyde

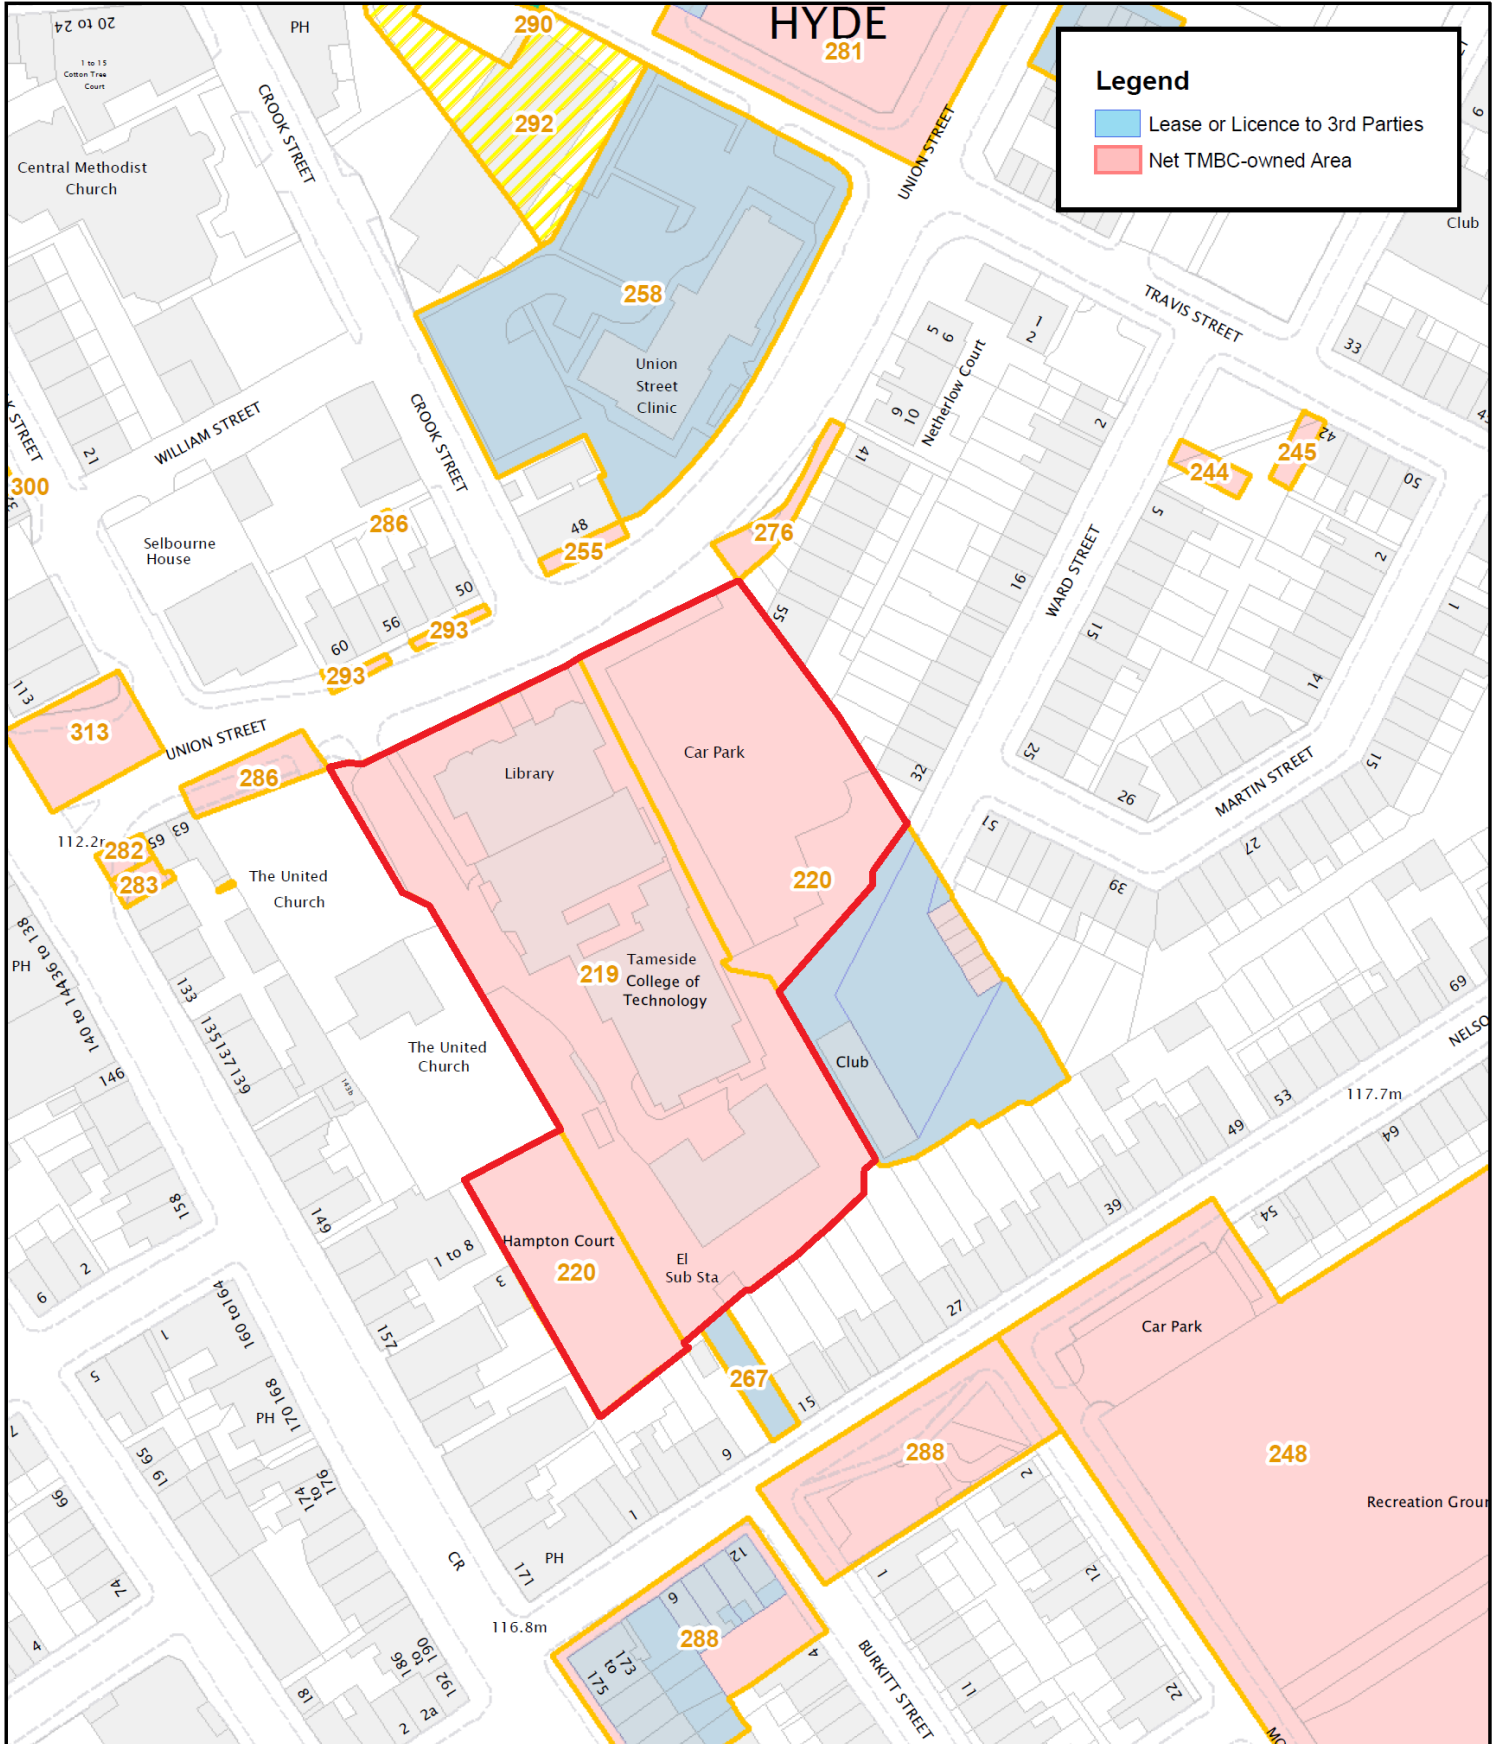

1:1,250

SJ9594NW

Plan prepared by Bill Boaden 16/7/2013



© Crown copyright and database rights 2012
Ordnance Survey 100022697

Estates & Asset Management Unit
Council Offices
Wellington Road
Ashton-under-Lyne
OL6 6DL