


08071.00001.00076.16.TAM-03A.0 Customer Substation Plan.dwg

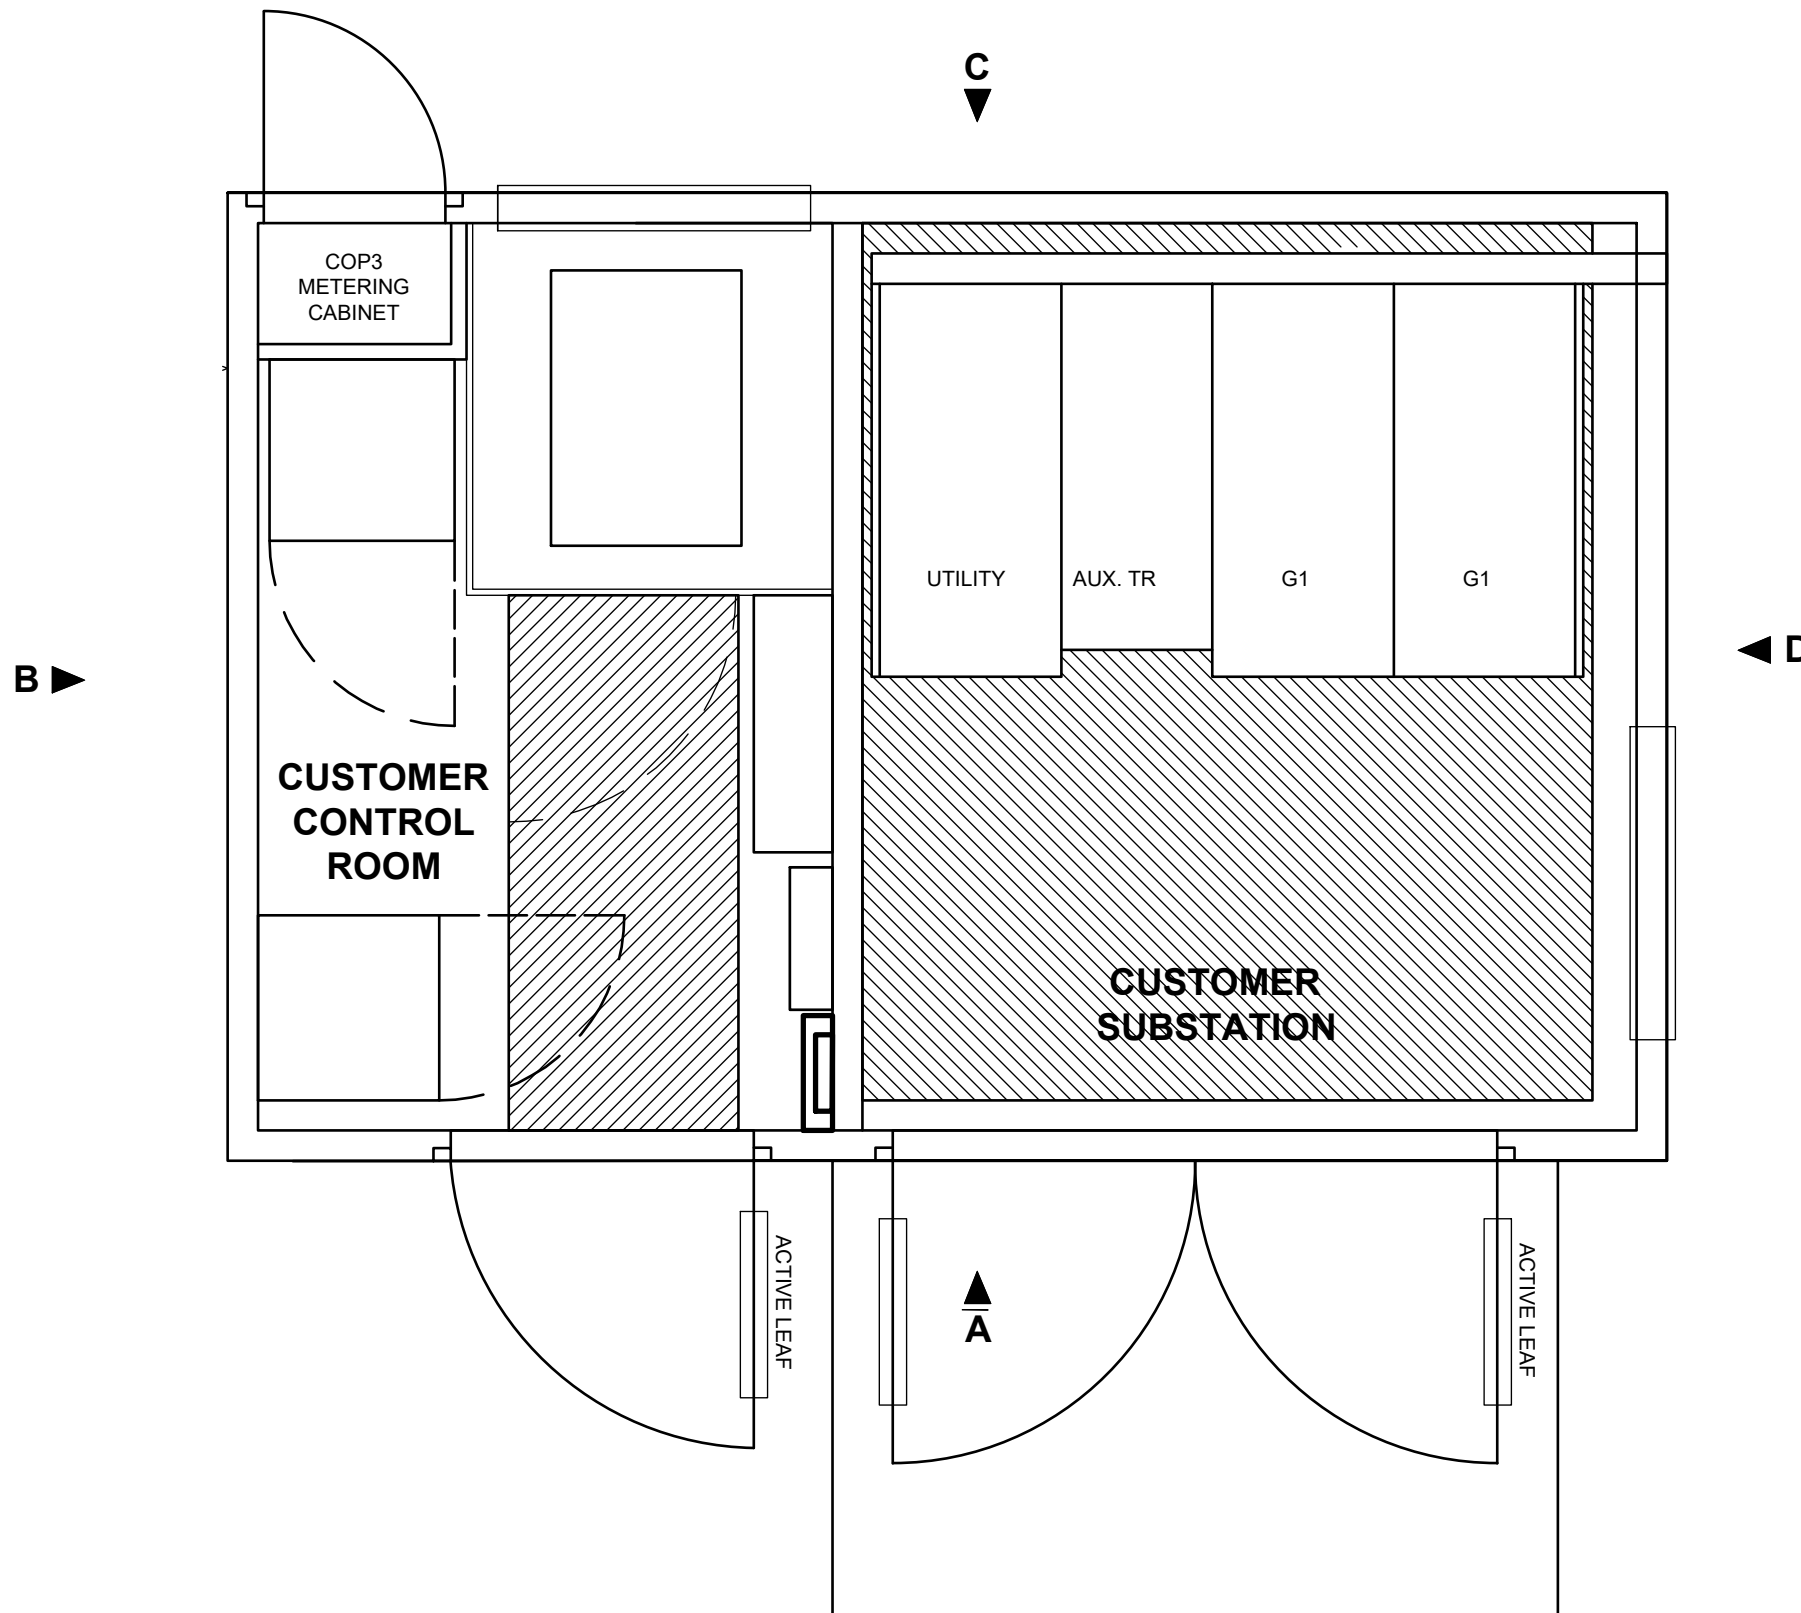

LEGEND

1. DETAIL SHOWN HAS BEEN TAKEN FROM MODUS DRAWING, DRAWING REF 700-CVP-60, DATED 7th JUNE 2019.




SUITE 5, BRINDLEY COURT
 GRESLEY ROAD
 SHIRE BUSINESS PARK
 WORCESTER WR4 9FD
 T: +44 (0)1905 751310
 F: +44 (0)1905 751311
 www.slrconsulting.com

LAND AT THE NORTH EAST SIDE OF
 TAME STREET, STALYBRIDGE, SK15 1ST

TAME POWER
 URBAN GRID SUPPORT

CUSTOMER SUBSTATION - PLAN

TAM-03A

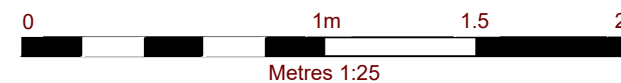

Scale AS SHOWN

Date AUGUST 2021