



08071.00001.00076.16.TAM-04A.0 DNO Substation Plan.dwg

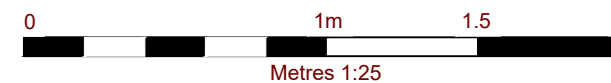

LEGEND

1. DETAIL SHOWN HAS BEEN TAKEN FROM ENVICO ENGINEERING DRAWING, DRAWING TR7, DATED 14<sup>th</sup> FEBRUARY 2017.
2. FOR ELEVATIONS SEE DRAWING TAM-04B.

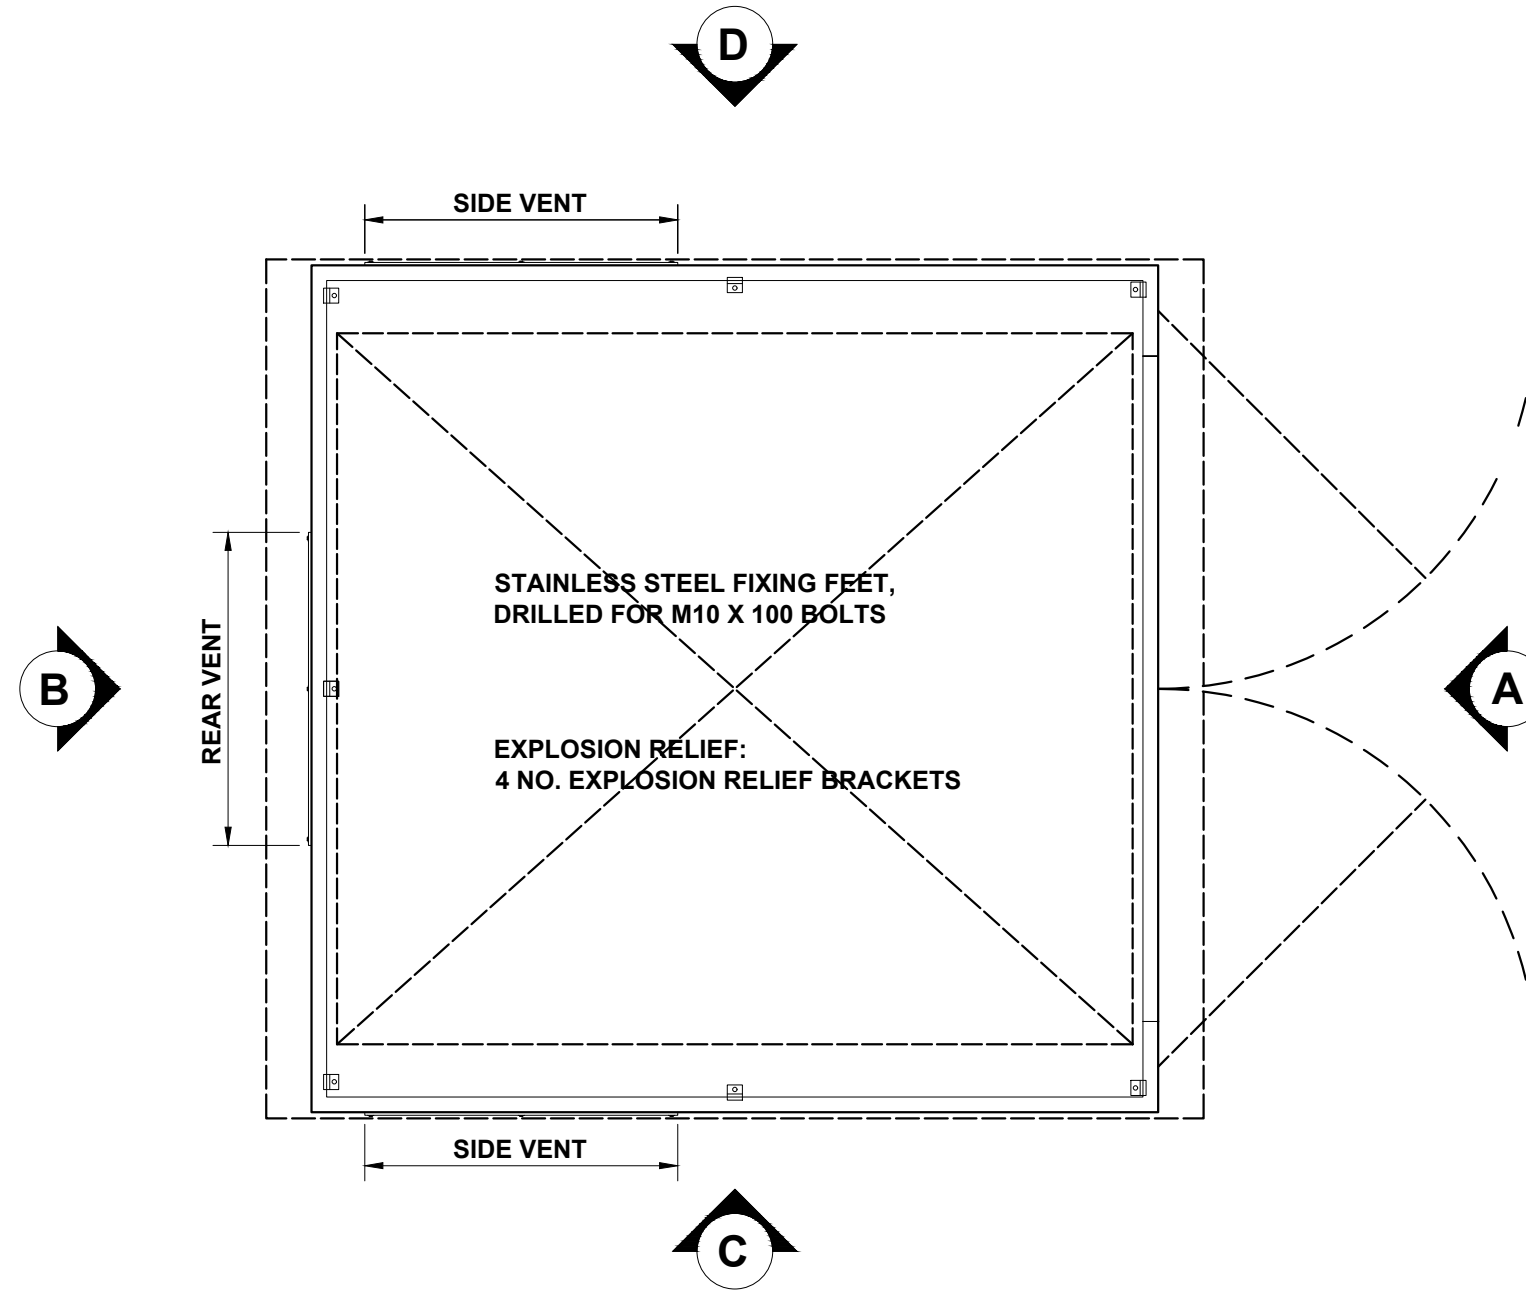

SUITE 5, BRINDLEY COURT  
GRESLEY ROAD  
SHIRE BUSINESS PARK  
WORCESTER WR4 9FD  
T: +44 (0)1905 751310  
F: +44 (0)1905 751311  
www.slrconsulting.com

LAND AT THE NORTH EAST SIDE OF  
TAME STREET, STALYBRIDGE, SK15 1ST

TAME POWER  
URBAN GRID SUPPORT

DNO SUBSTATION PLAN

TAM-04A

Scale AS SHOWN

Date AUGUST 2021