



TYPE C

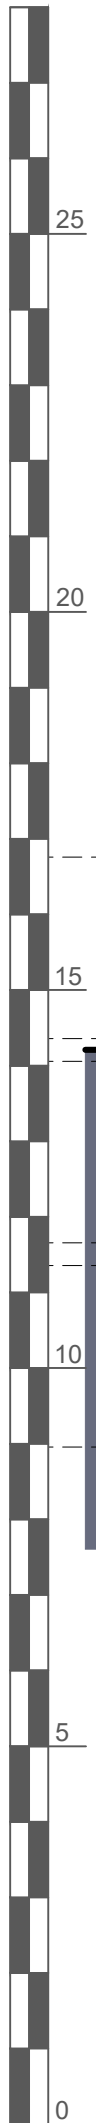

REAR ELEVATION

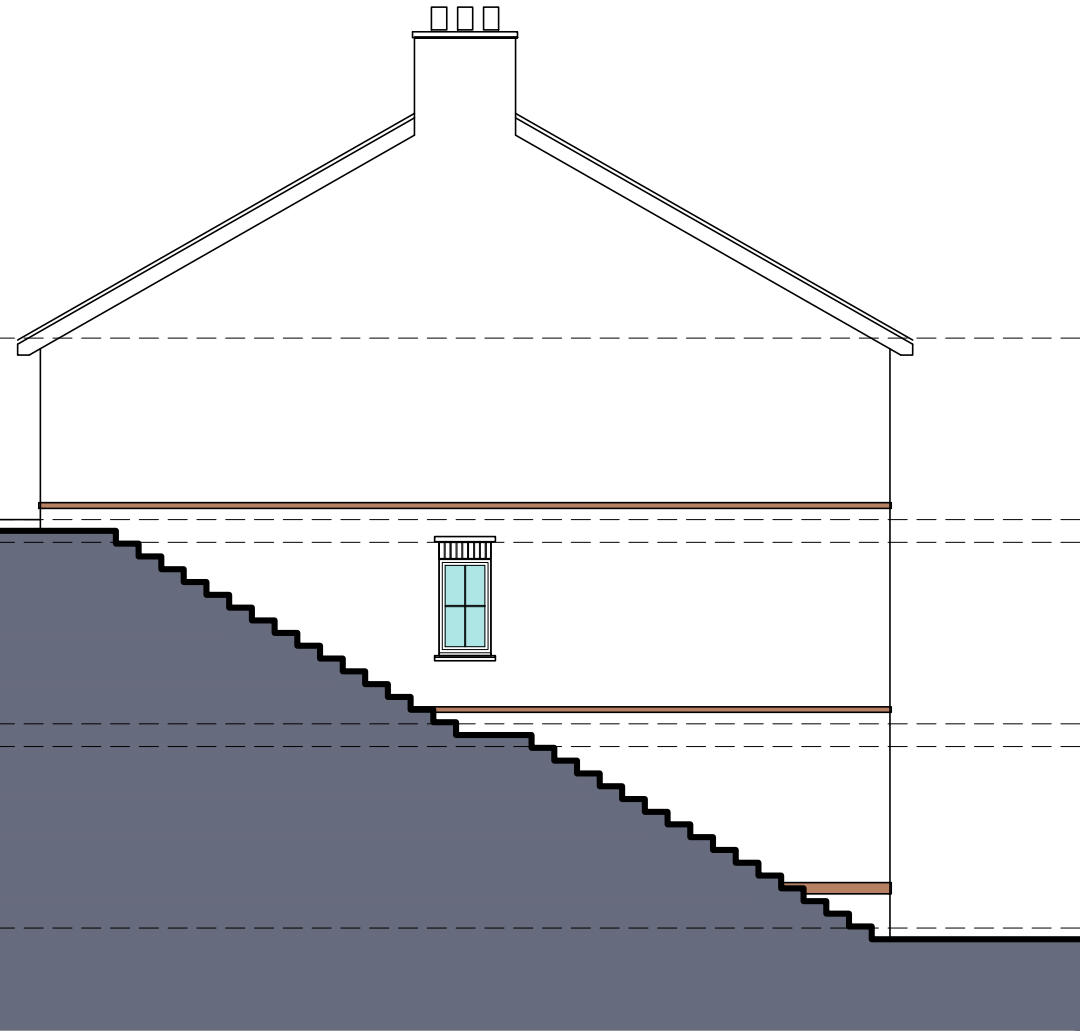

SIDE ELEVATION 2

**randle
white
architects**

- The Copyright of this drawing belongs to Randle White Ltd and shall not be used or reproduced in any form without its express permission. The moral right of the Author is hereby asserted - Copyright © 2000.
- Do not scale from this drawing for the purpose of construction - Work to figured dimensions only. All dimensions to be checked on site prior to the execution of any work.
- For the avoidance of doubt all dimensions are measured to wall structure and not the finishes unless otherwise stated.
- Where any discrepancy is found to exist within or between drawings and/or documents it should be reported to the architect immediately.
- Randle White Ltd shall not be liable for any use of drawings & documents for any purpose other than for which the same were prepared by or on behalf of Randle White Ltd.

Rev_B 13th Sept 21 AC

Attic floor removed to reduce overall height

Rev_A 2nd June 21 AC

Scheme revised in accordance with new site levels to rear of plots 15 to 20



Prospect House Mossley Ltd
 PROSPECT HOUSE, STOCKPORT RD, MOSSLEY
PROPOSED ELEVATIONS - TYPE C
December 2015
21-031 (RMT)C21
 1:100@A3
Rev_B

Randle White Limited
 11 Bradshaw Lane
 Grappenhall
 Cheshire
 WA4 2NJ
 01925 601670
 www.randlewhite.co.uk