


SITE SECTION G-G

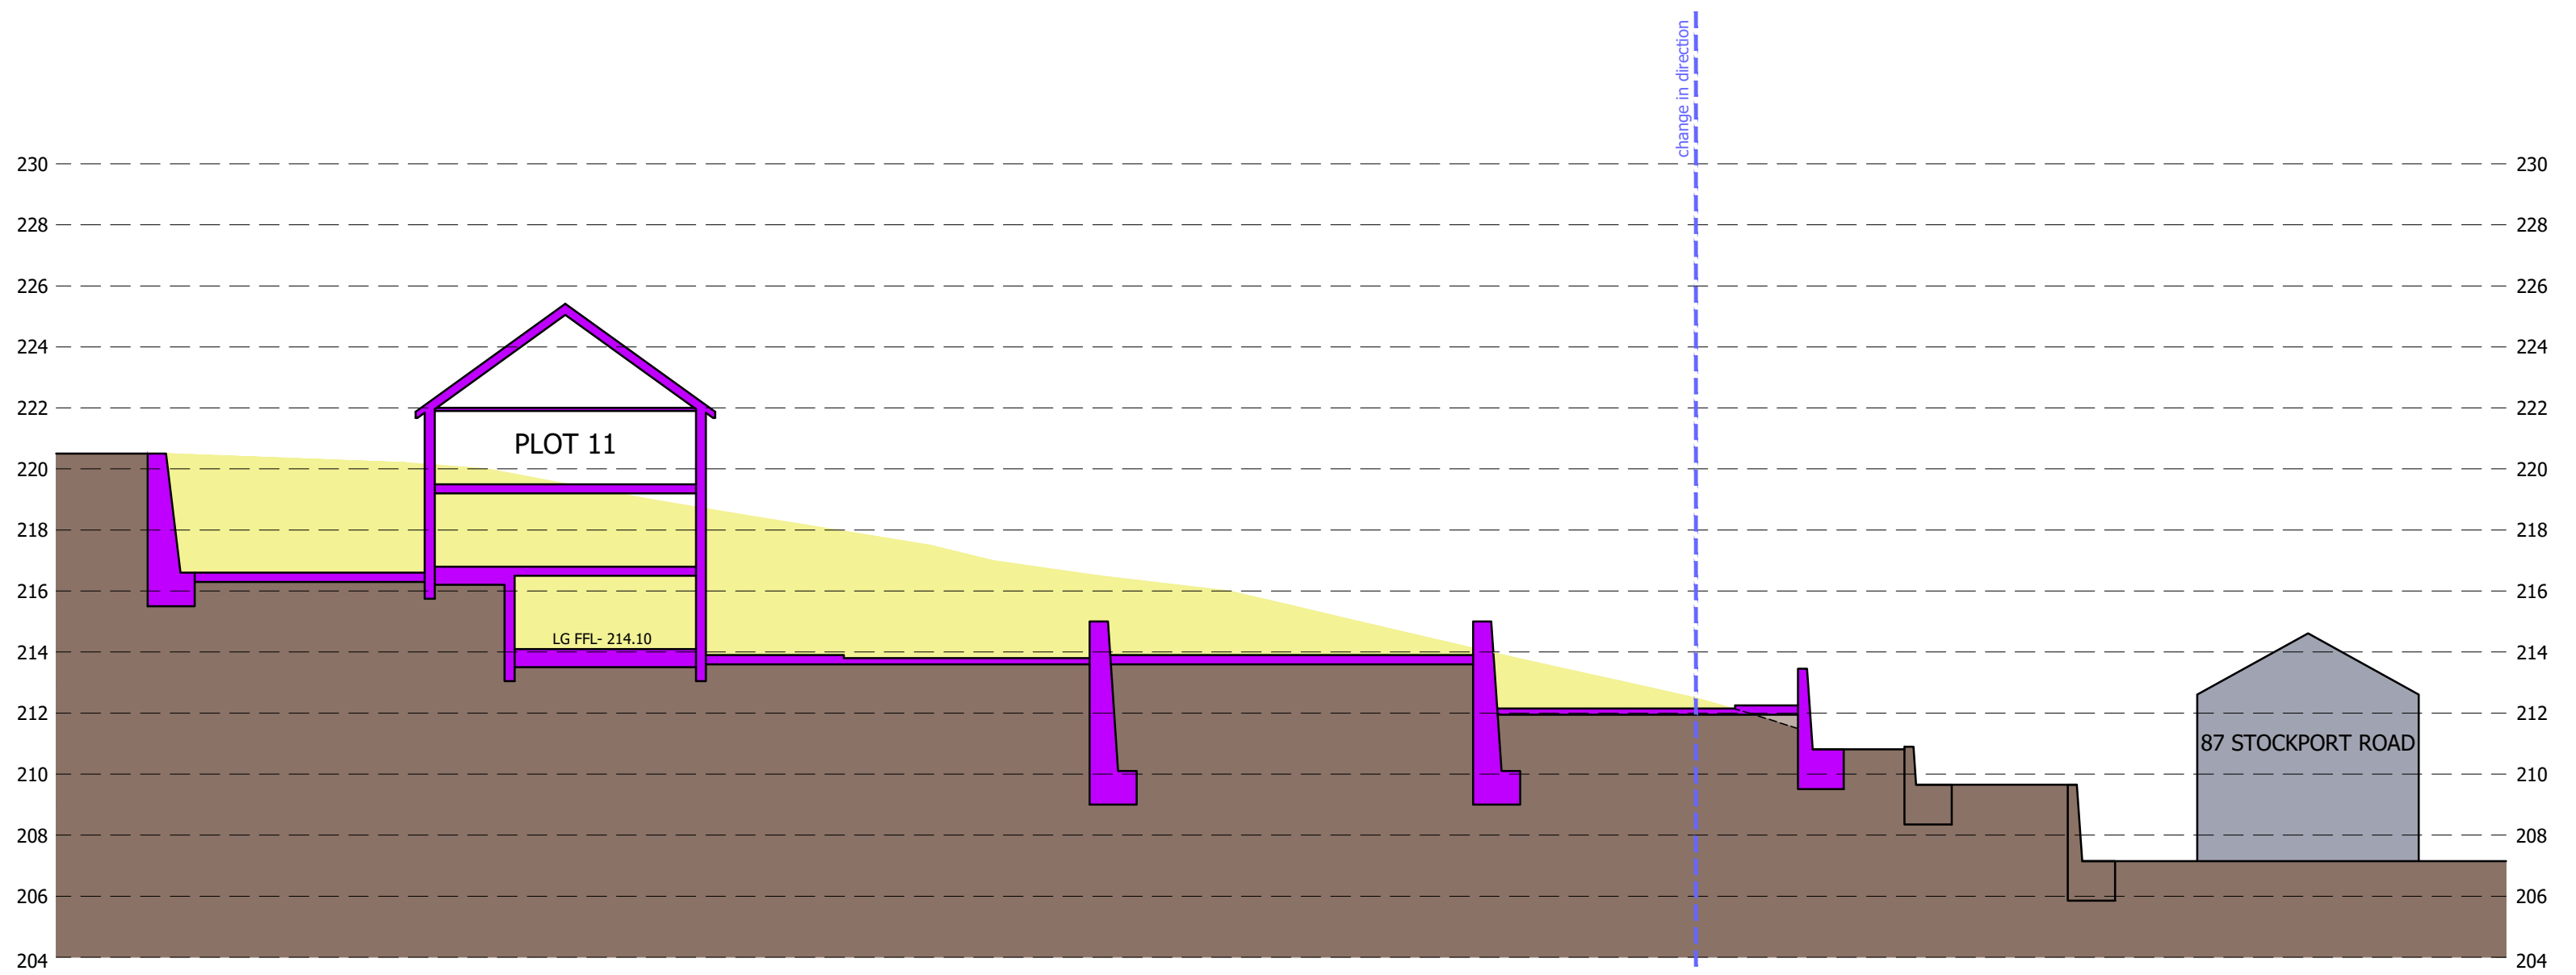

SITE SECTION H-H

■ The Copyright of this drawing belongs to Randle White Ltd and shall not be used or reproduced in any form without its express permission. The moral right of the Author is hereby asserted - Copyright © 2000.

■ Do not scale from this drawing for the purpose of construction. Work to figured dimensions only. All dimensions to be checked on site prior to the execution of any work.

■ For the avoidance of doubt all dimensions are measured to wall structure and not the finishes unless otherwise stated.

■ Where any discrepancy is found to exist within or between drawings and/or documents it should be reported to the architect immediately.

■ Randle White Ltd shall not be liable for any use of drawings & documents for any purpose other than for which the same were prepared by or on behalf of Randle White Ltd.

Rev. D	5th Oct 21	AC
Added dimension indicating separation distance to cross-section G-G between plot 14 and 17 Beechwood Drive		
Rev. C	14th Sept 21	AC
Attic floor removed to reduce overall height		
Rev. B	2nd June 21	AC
Proposed retaining wall behind plot 13 removed & revised cross-section of house type E shown		
Rev. A	26th April 21	AC
Cross-sections revised in accordance with new proposed site levels		